

Key Elev NorthClad Standard



11831 BEVERLY PARK RD. BUILDING C, EVERETT, WA 98204
* PHONE: 425.740.3702 * FAX: 425.740.3701 *
www.northclad.com

This document is property of NorthClad and should not be used, duplicated or modified without the express written consent. Copyright © 2010 NorthClad All Rights Reserved

NO.	DESCRIPTION	DATE	INIT.
1	Design	04/01/2014	M.E.
2			
3			
4			
5			
6			
7			
8			
9			
10			

Project

NorthClad ALP
Panel Standard
Details

Dry Joint

Sheet Title	DET
Scale	
Job Number	
Sheet	Key Elev
APPROVED	

Index

- A. Section - Typical ALP Horizontal Panel Joint
- B. Plan - Typical ALP Vertical Panel Joint
- C. Section - ALP Base of Panel Wall
- D. Section - ALP Panel Coping
- E. Plan - ALP Panel Coping Splice
- F. Section - ALP Panel at Light Gauge Formed Coping
- G1. Plan - ALP Outside Corner
- H1. Plan - ALP Inside Corner
- J1. Section - ALP Panel at Window/CW Head
- J2. Section - ALP Panel at Louver Head
- J3. Section - ALP Panel at Hollow Metal Door Head
- K1. Plan - ALP Panel at Left Side Window/CW Jamb
- K2. Plan - ALP Panel at Left Side Louver Jamb
- K3. Plan - ALP Panel at Left Side Hollow Metal Door Jamb
- M1. Plan - ALP Panel at Right Side Window/CW Jamb
- M2. Plan - ALP Panel at Right Side Louver Jamb
- M3. Plan - ALP Panel at Right Side Hollow Metal Door Jamb
- N1. Section - ALP Panel at Window/CW Sill
- N2. Section - ALP Panel at Louver Sill
- P1. Section - ALP Fascia Panel to Soffit Panel
- P2. Section - ALP Fascia Panel to Soffit Panel
- Q1. Section - ALP Soffit Panel to Wall Panel



11831 BEVERLY PARK RD. BUILDING C, EVERETT, WA 98204
 * PHONE: 425.740.3702 * FAX: 425.740.3701 *
 www.northclad.com

This document is property of NorthClad and should not be used, duplicated or modified without the express written consent. Copyright © 2010 NorthClad All Rights Reserved

NO.	DESCRIPTION	DATE	INIT.
1	Design	04/01/2014	M E
2			
3			
4			
5			
6			
7			
8			
9			
10			

Project

NorthClad ALP Panel Standard Details

Dry Joint

Sheet Title **DET**


Scale

Job Number

Sheet

Index

APPROVED

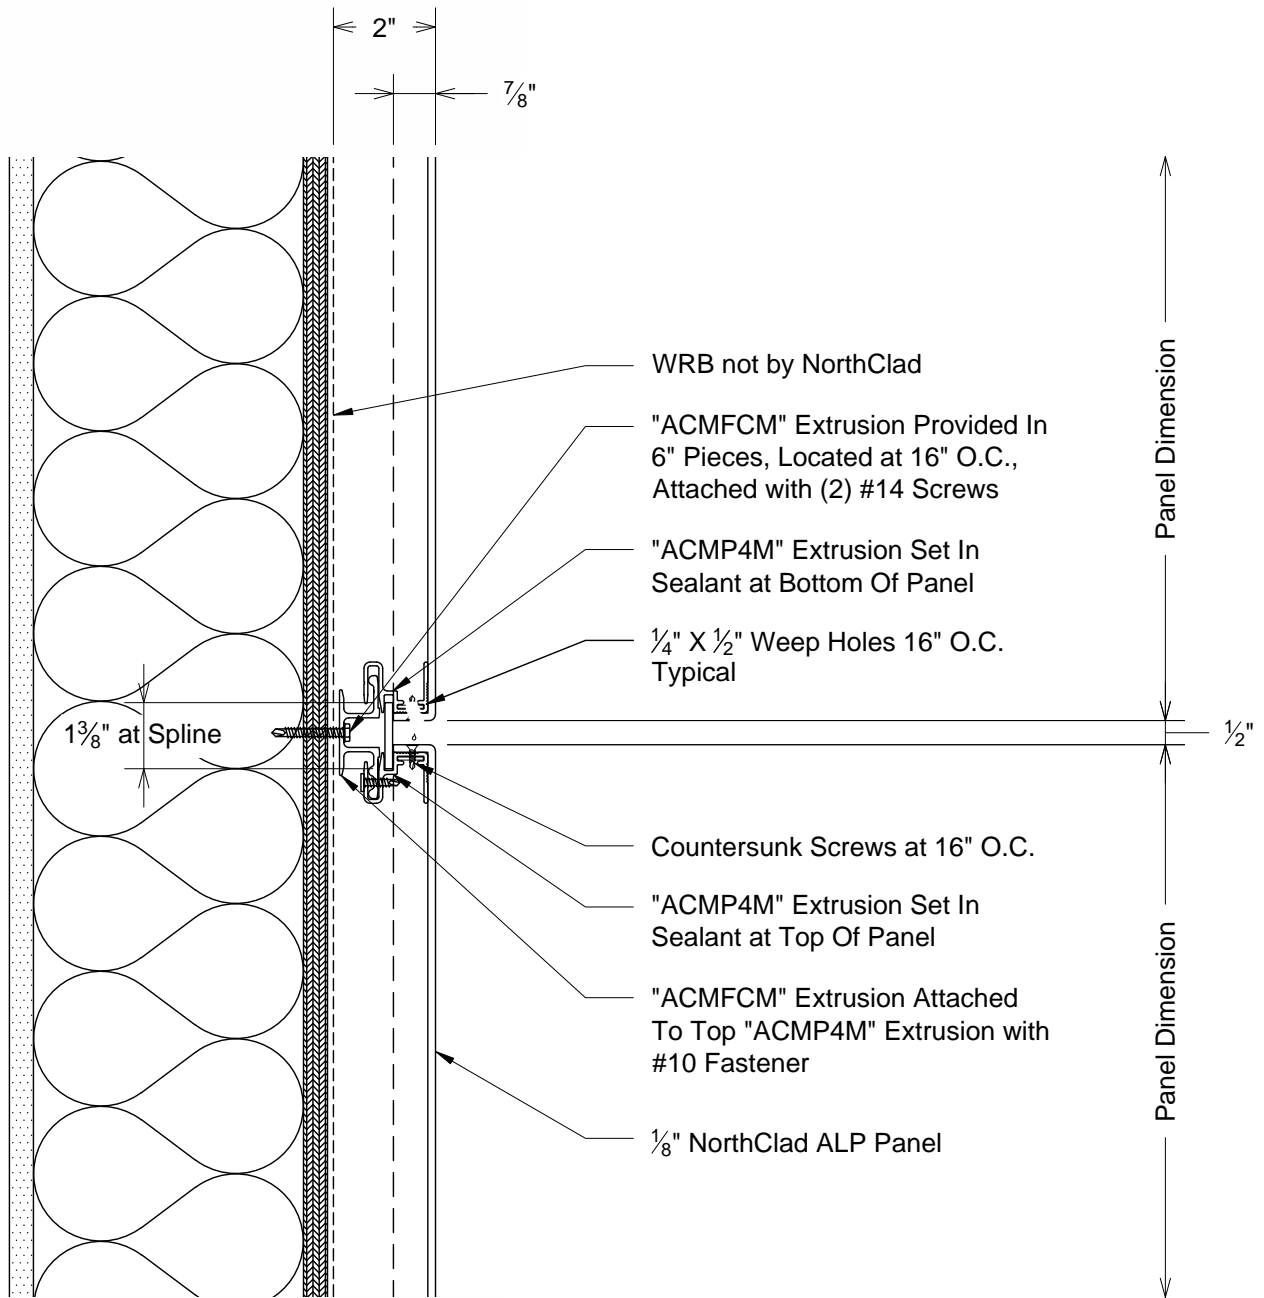

A
DET Section - Typical ALP Horizontal Panel Joint

NorthClad®
rainscreen solutions

11831 BEVERLY PARK RD. BUILDING C, EVERETT, WA 98204
* PHONE: 425.740.3702 * FAX: 425.740.3701 *
www.northclad.com

This document is property of NorthClad and should not be used, duplicated or modified without the express written consent. Copyright © 2010 NorthClad All Rights Reserved

NO.	DESCRIPTION	DATE	INIT.
1	Design	04/01/2014	M.E.
2			
3			
4			
5			
6			
7			
8			
9			
10			

Project

**NorthClad ALP
Panel Standard
Details**

Dry Joint


Sheet Title
DET

Scale
3" = 1'-0"

Job Number

Sheet
DET A

APPROVED

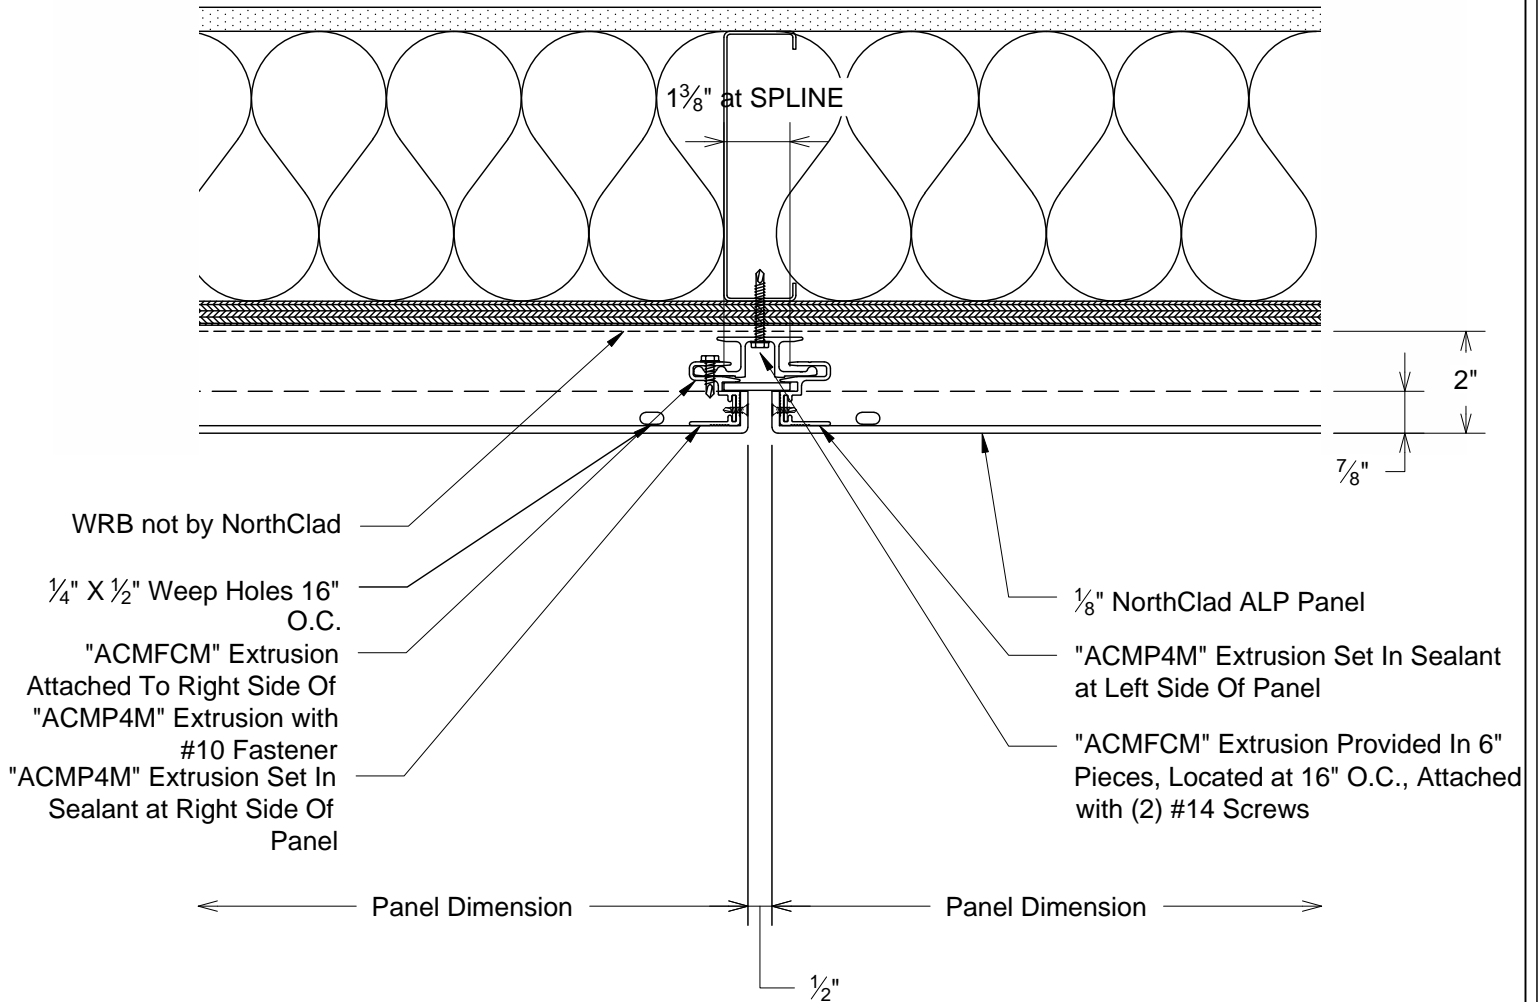

B
DET Plan - Typical ALP Vertical Panel Joint



11831 BEVERLY PARK RD. BUILDING C, EVERETT, WA 98204
* PHONE: 425.740.3702 * FAX: 425.740.3701 *
www.northclad.com

This document is property of NorthClad and should not be used, duplicated or modified without the express written consent. Copyright © 2010 NorthClad All Rights Reserved

NO.	DESCRIPTION	DATE	INIT.
1	Design	04/01/2014	M.E.
2			
3			
4			
5			
6			
7			
8			
9			
10			

Project

NorthClad ALP Panel Standard Details

Dry Joint


Sheet Title
DET

Scale
3" = 1'-0"

Job Number

Sheet
DET B

APPROVED

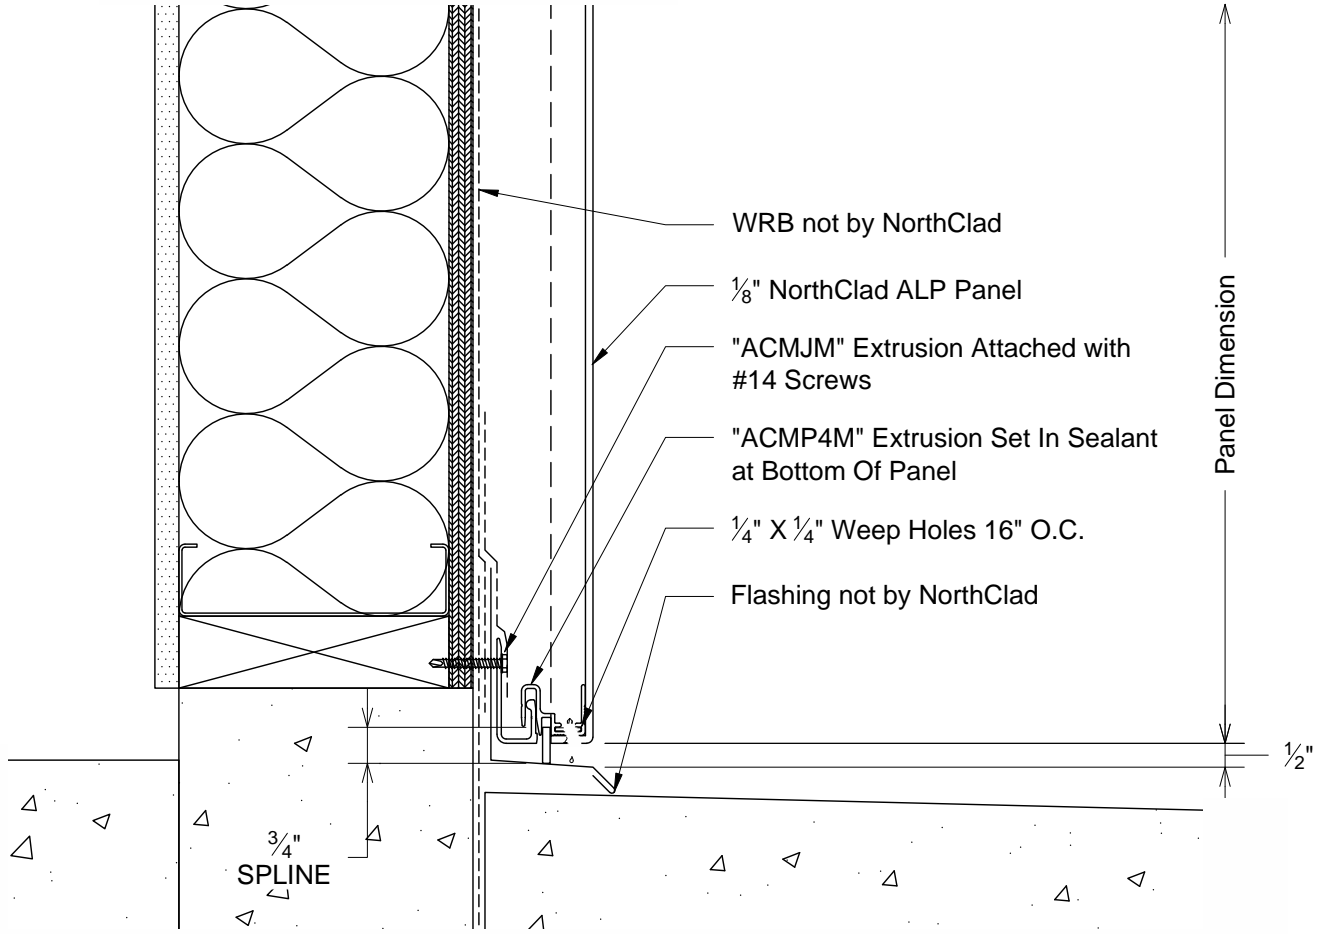

C
DET Section - ALP Base of Panel Wall

NorthClad®
rainscreen solutions

11831 BEVERLY PARK RD. BUILDING C, EVERETT, WA 98204
* PHONE: 425.740.3702 * FAX: 425.740.3701 *
www.northclad.com

This document is property of NorthClad and should not be used, duplicated or modified without the express written consent. Copyright © 2010 NorthClad All Rights Reserved

NO.	DESCRIPTION	DATE	INIT.
1	Design	04/01/2014	M.E.
2			
3			
4			
5			
6			
7			
8			
9			
10			

Project

**NorthClad ALP
Panel Standard
Details**

Dry Joint


Sheet Title
DET

Scale
3" = 1'-0"

Job Number

Sheet
DET C

APPROVED

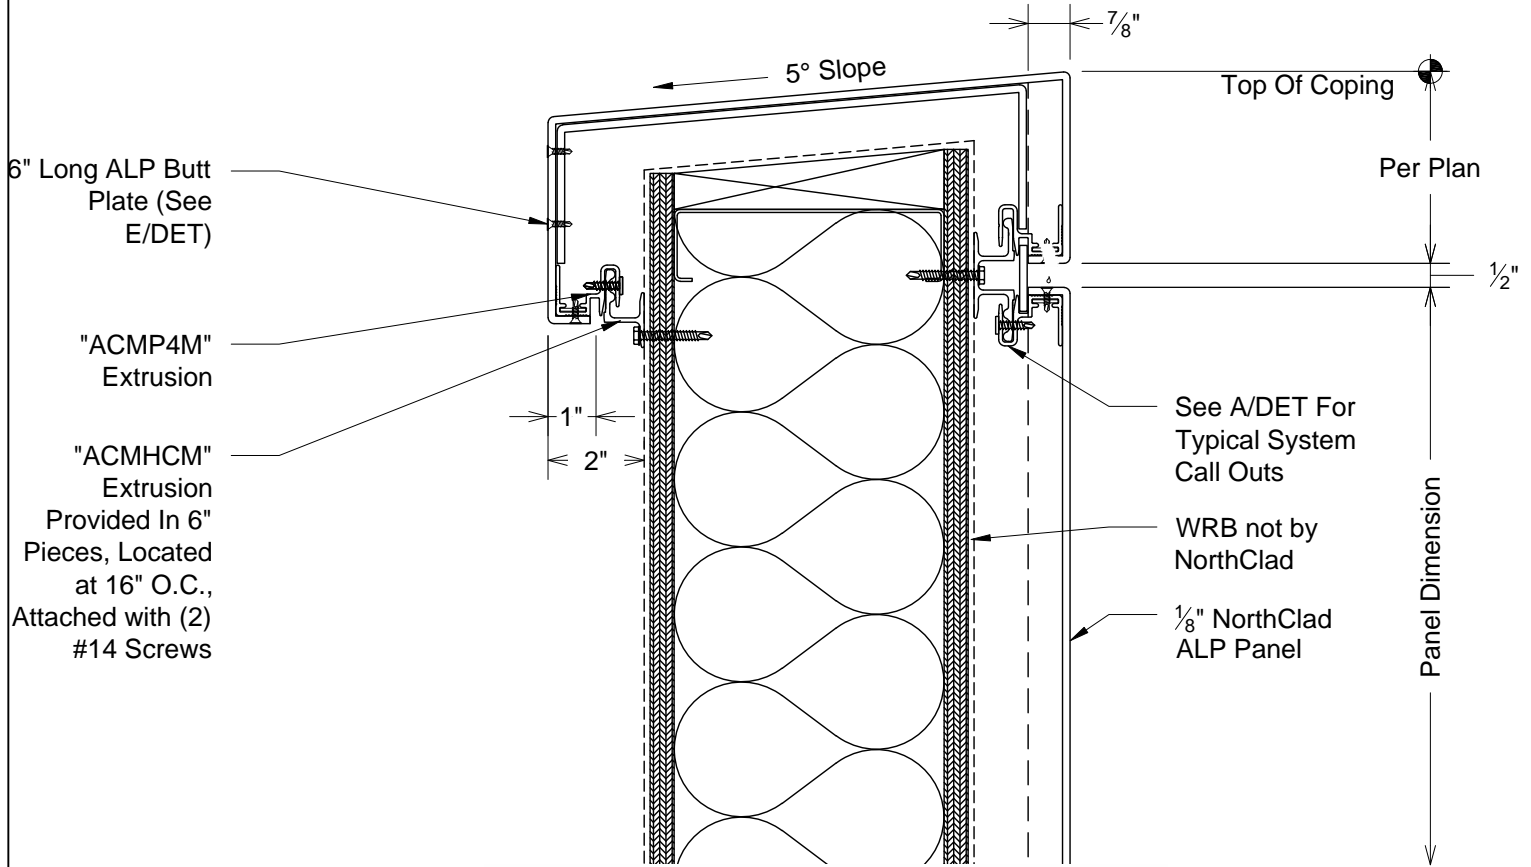

D
DET Section - ALP Panel Copping



11831 BEVERLY PARK RD. BUILDING C, EVERETT, WA 98204
* PHONE: 425.740.3702 * FAX: 425.740.3701 *
www.northclad.com

This document is property of NorthClad and should not be used, duplicated or modified without the express written consent. Copyright © 2010 NorthClad All Rights Reserved

NO.	DESCRIPTION	DATE	INIT.
1	Design	04/01/2014	M.E.
2			
3			
4			
5			
6			
7			
8			
9			
10			

Project

NorthClad ALP Panel Standard Details

Dry Joint


Sheet Title
DET

Scale
3" = 1'-0"

Job Number

Sheet
DET D

APPROVED

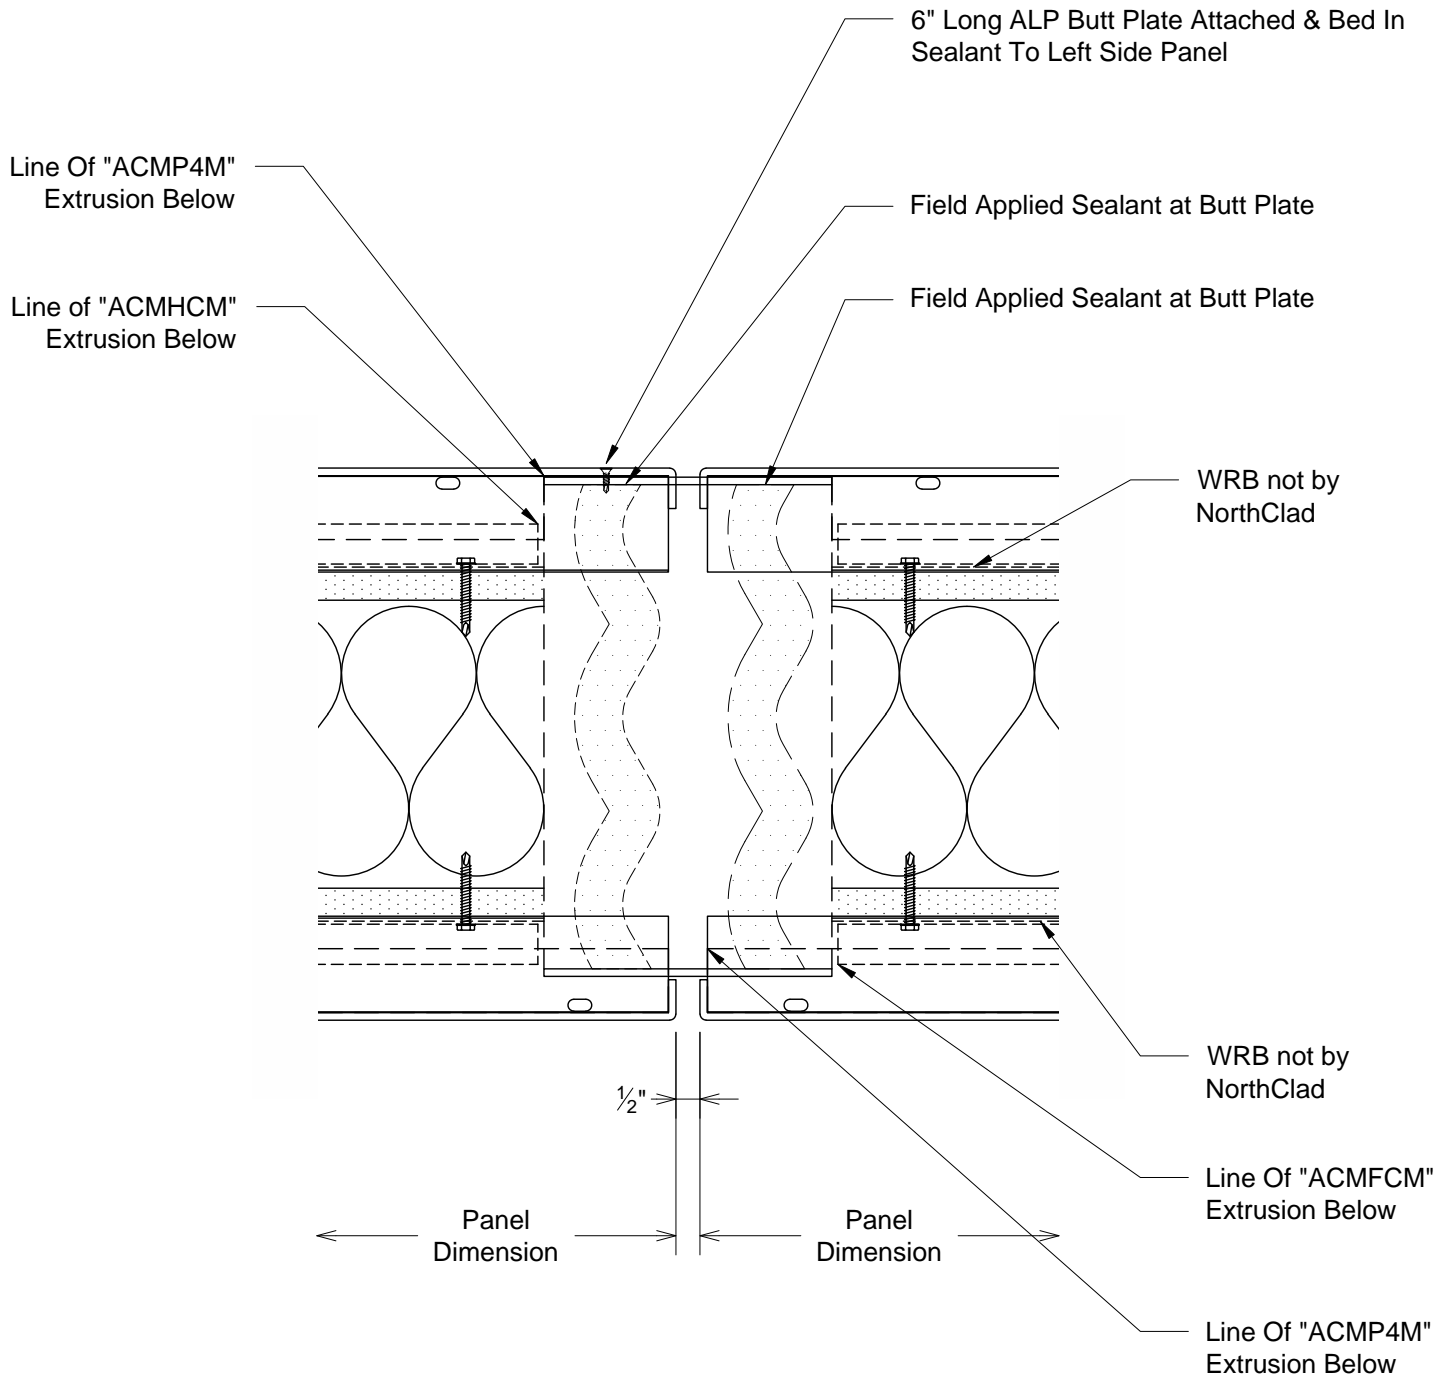

E
DET Plan - ALP Panel Coping Splice



11831 BEVERLY PARK RD. BUILDING C, EVERETT, WA 98204
* PHONE: 425.740.3702 * FAX: 425.740.3701 *
www.northclad.com

This document is property of NorthClad and should not be used, duplicated or modified without the express written consent. Copyright © 2010 NorthClad All Rights Reserved

NO.	DESCRIPTION	DATE	INIT.
1	Design	04/01/2014	M.E.
2			
3			
4			
5			
6			
7			
8			
9			
10			

Project

NorthClad ALP Panel Standard Details

Dry Joint


Sheet Title
DET

Scale
3" = 1'-0"

Job Number

Sheet
DET E

APPROVED

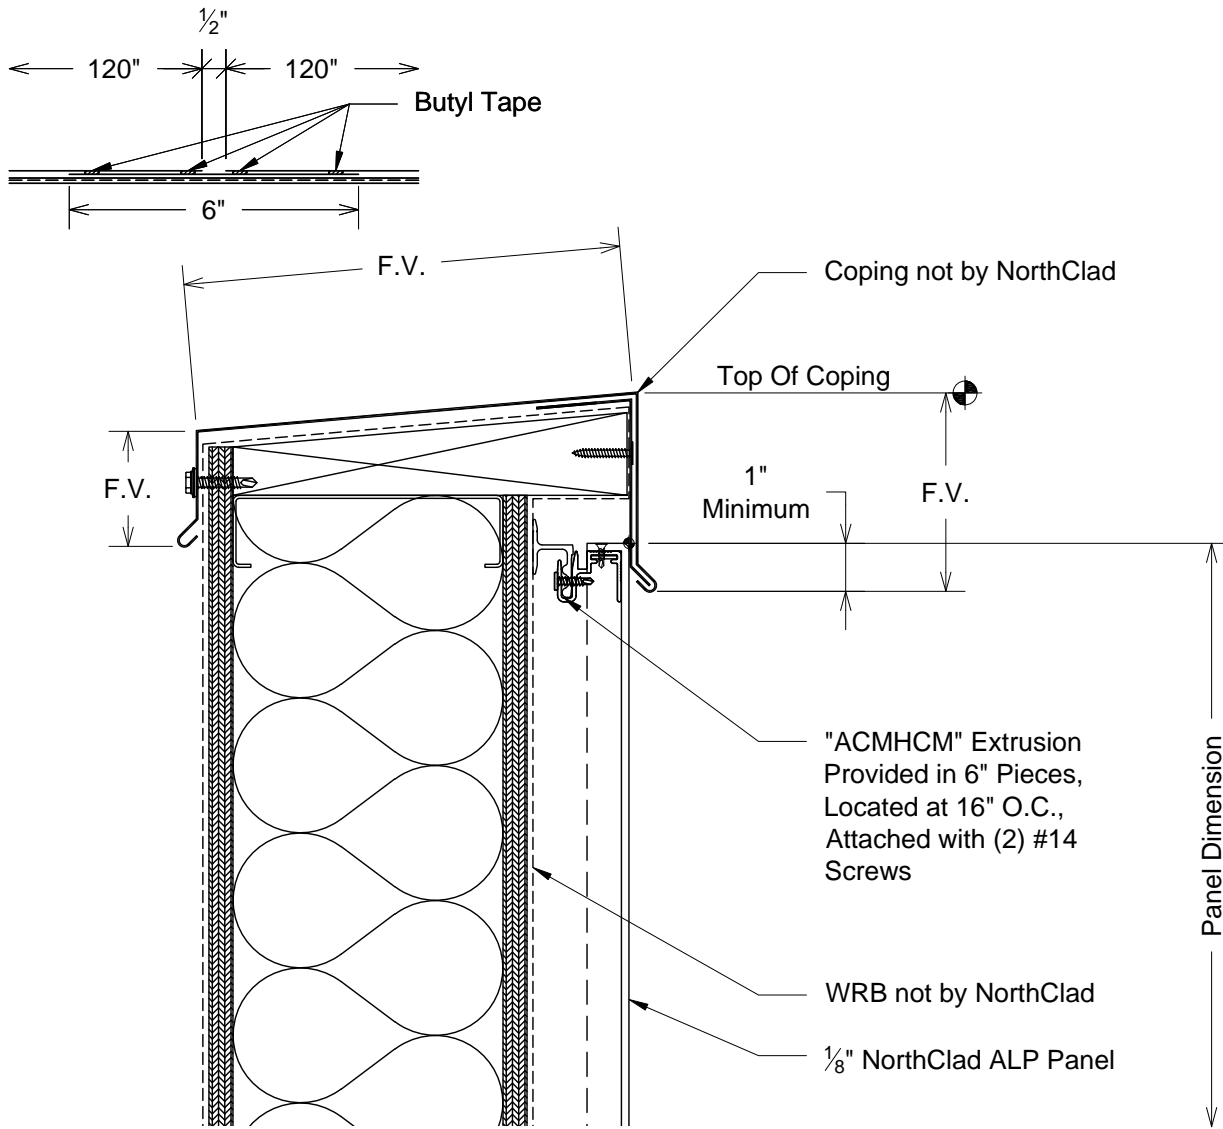

F
DET Section - ALP Panel at Light Gauge Formed Coping

NorthClad®
rainscreen solutions

11831 BEVERLY PARK RD. BUILDING C, EVERETT, WA 98204
* PHONE: 425.740.3702 * FAX: 425.740.3701 *
www.northclad.com

This document is property of NorthClad and should not be used, duplicated or modified without the express written consent. Copyright © 2010 NorthClad All Rights Reserved

NO.	DESCRIPTION	DATE	INIT.
1	Design	04/01/2014	M.E.
2			
3			
4			
5			
6			
7			
8			
9			
10			

Project

**NorthClad ALP
Panel Standard
Details**

Dry Joint


Sheet Title
DET

Scale
3" = 1'-0"

Job Number

Sheet
DET F

APPROVED

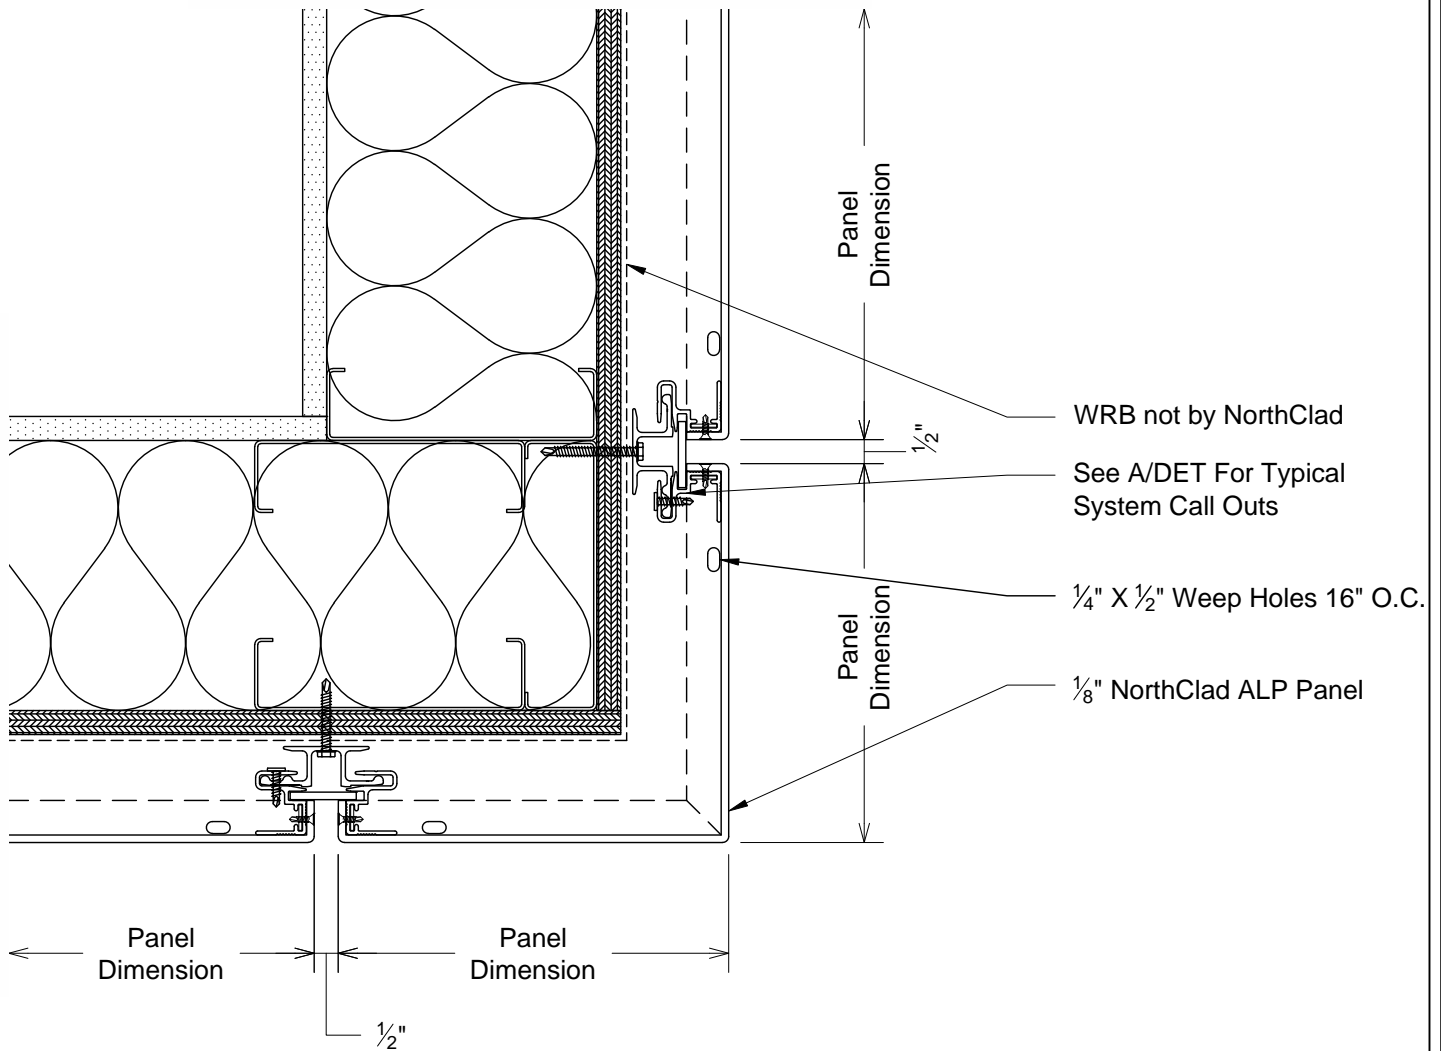

G1
DET Plan - ALP Outside Corner

NorthClad®
rainscreen solutions

11831 BEVERLY PARK RD. BUILDING C, EVERETT, WA 98204
* PHONE: 425.740.3702 * FAX: 425.740.3701 *
www.northclad.com

This document is property of NorthClad and should not be used, duplicated or modified without the express written consent. Copyright © 2010 NorthClad All Rights Reserved

NO.	DESCRIPTION	DATE	INIT.
1	Design	04/01/2014	M.E.
2			
3			
4			
5			
6			
7			
8			
9			
10			

Project

**NorthClad ALP
Panel Standard
Details**

Dry Joint


Sheet Title
DET

Scale
3" = 1'-0"

Job Number

Sheet
DET G1

APPROVED

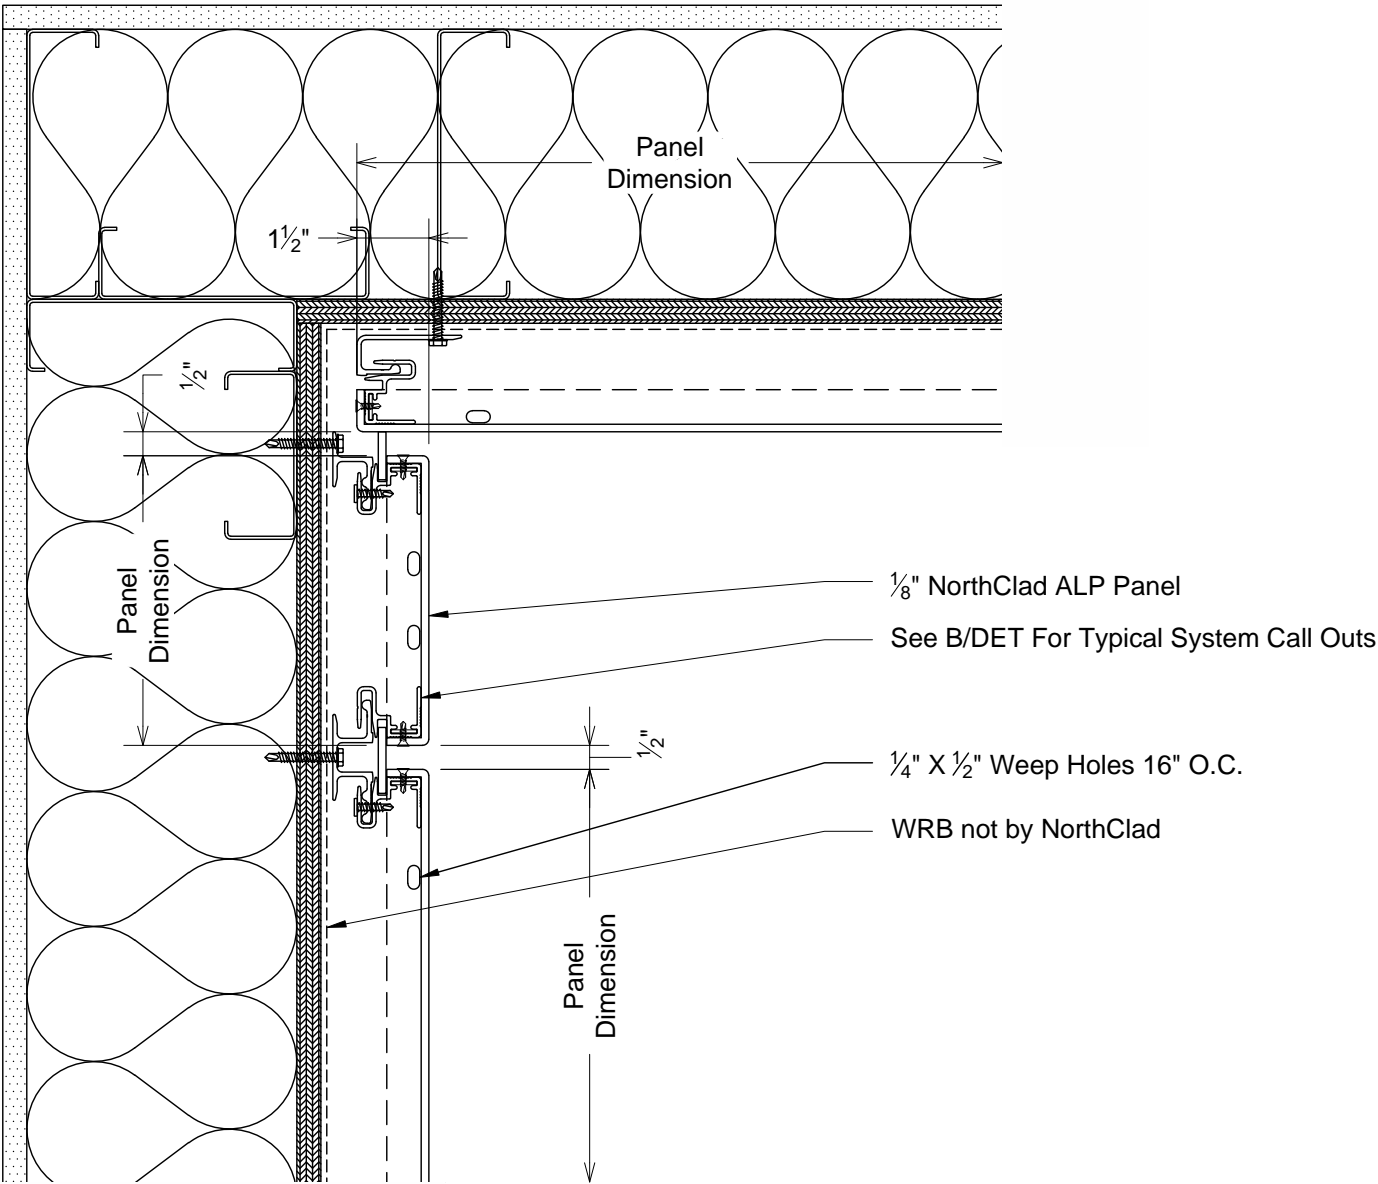

H1
DET

Plan - ALP Inside Corner



11831 BEVERLY PARK RD. BUILDING C, EVERETT, WA 98204
* PHONE: 425.740.3702 * FAX: 425.740.3701 *
www.northclad.com

This document is property of NorthClad and should not be used, duplicated or modified without the express written consent. Copyright © 2010 NorthClad All Rights Reserved


NO.	DESCRIPTION	DATE	INIT.
1	Design	04/01/2014	M.E.
2			
3			
4			
5			
6			
7			
8			
9			
10			

Project

NorthClad ALP Panel Standard Details

Dry Joint

Sheet Title	DET
Scale	3" = 1'-0"
Job Number	
Sheet	DET H1
APPROVED	

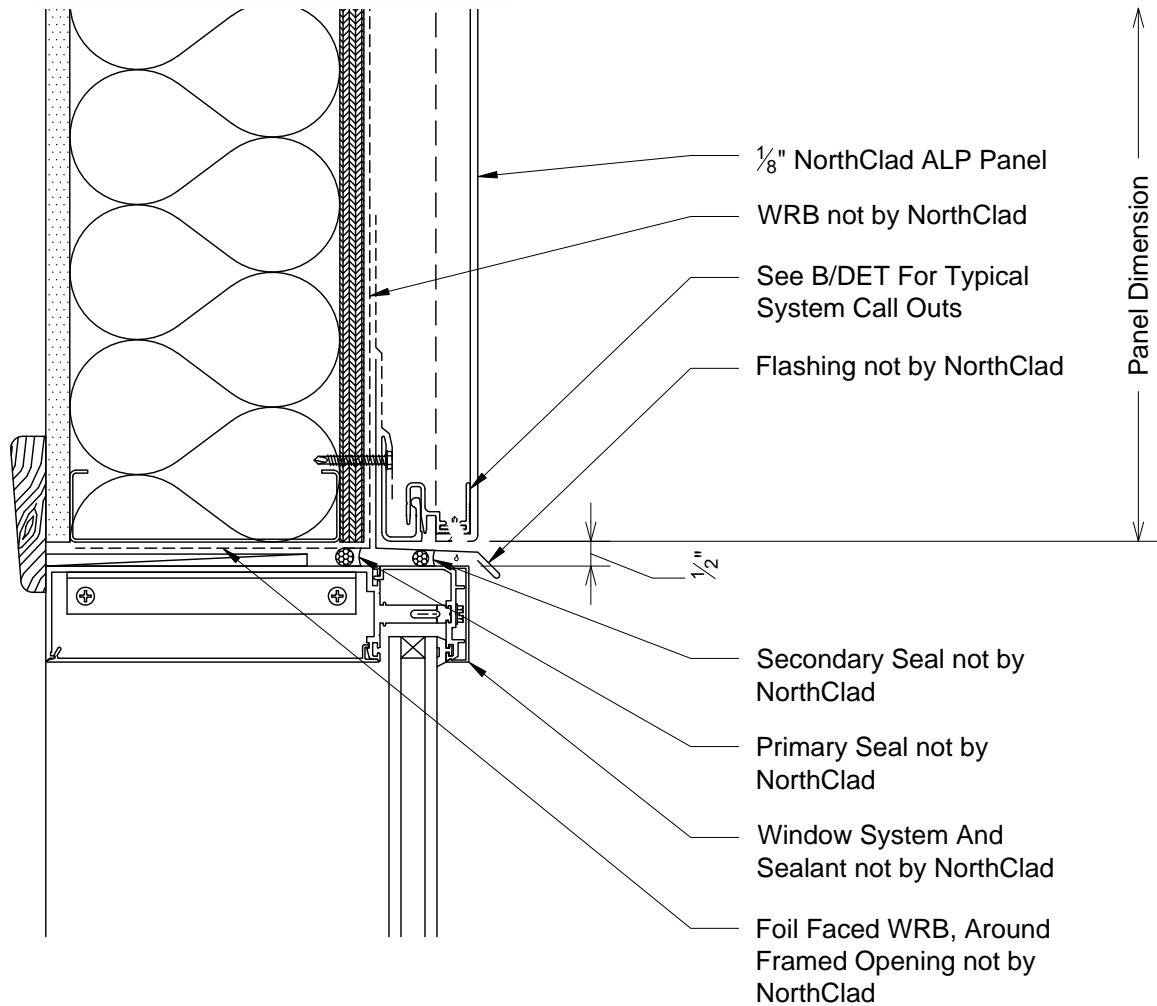

J1
DET Section - ALP Panel at Window/CW Head



11831 BEVERLY PARK RD. BUILDING C, EVERETT, WA 98204
* PHONE: 425.740.3702 * FAX: 425.740.3701 *
www.northclad.com

This document is property of NorthClad and should not be used, duplicated or modified without the express written consent. Copyright © 2010 NorthClad All Rights Reserved

NO.	DESCRIPTION	DATE	INIT.
1	Design	04/01/2014	M.E.
2			
3			
4			
5			
6			
7			
8			
9			
10			

Project

NorthClad ALP Panel Standard Details

Dry Joint

Sheet Title

DET

Scale


3" = 1'-0"

Job Number

Sheet

DET J1

APPROVED

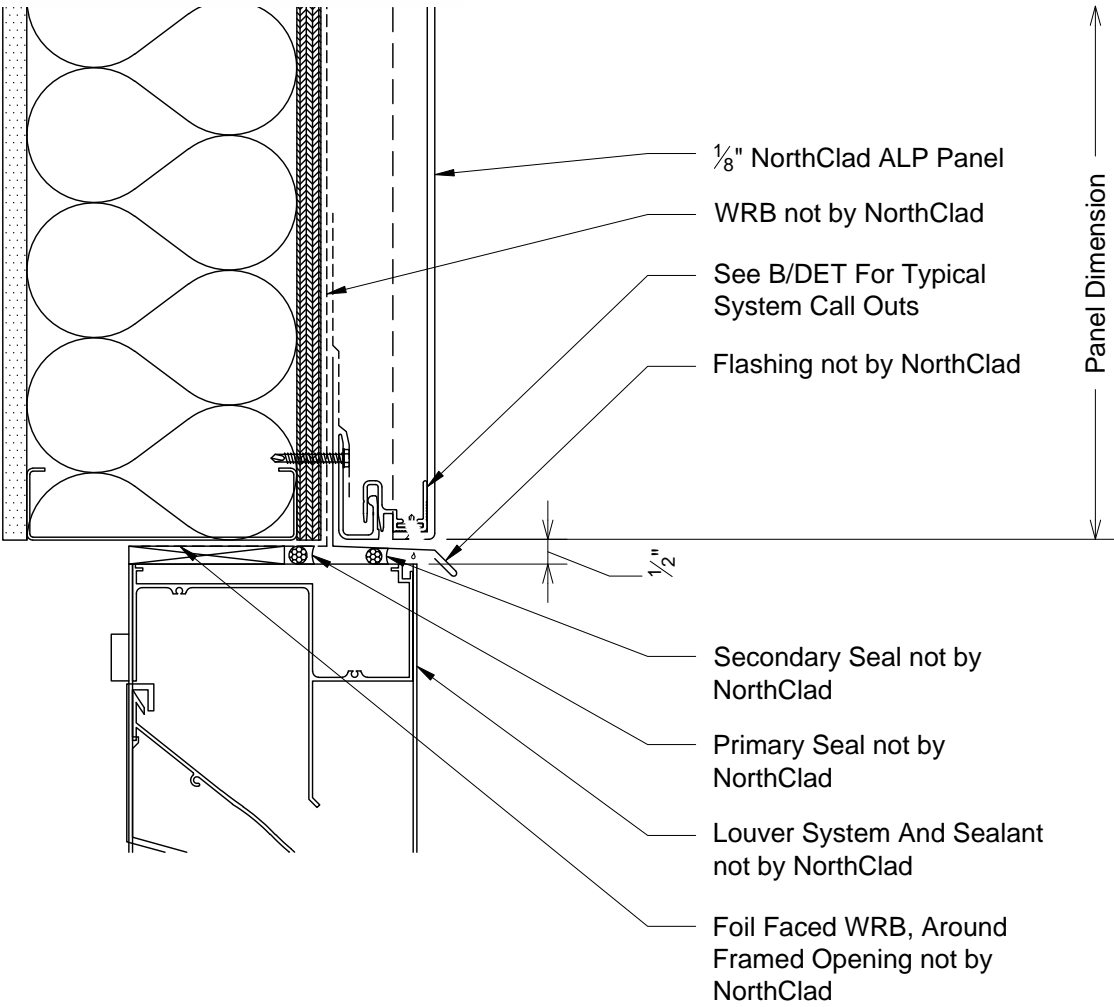

J2
DET Section - ALP Panel at Louver Head



11831 BEVERLY PARK RD. BUILDING C, EVERETT, WA 98204
* PHONE: 425.740.3702 * FAX: 425.740.3701 *
www.northclad.com

This document is property of NorthClad and should not be used, duplicated or modified without the express written consent. Copyright © 2010 NorthClad All Rights Reserved


NO.	DESCRIPTION	DATE	INIT.
1	Design	04/01/2014	M.E.
2			
3			
4			
5			
6			
7			
8			
9			
10			

Project

NorthClad ALP Panel Standard Details

Dry Joint

Sheet Title	DET
Scale	3" = 1'-0"
Job Number	
Sheet	DET J2
APPROVED	

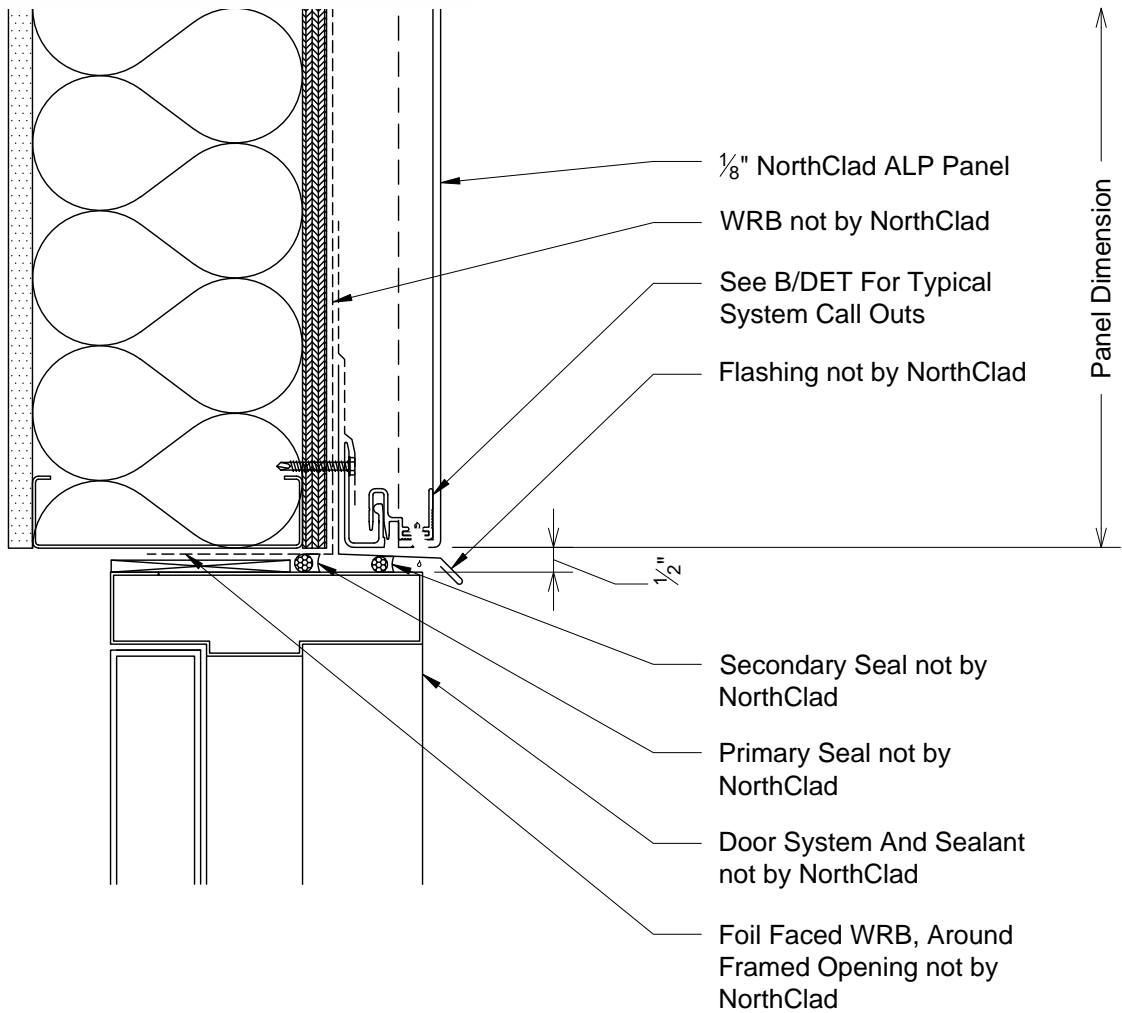

J3
DET Section - ALP Panel at Hollow Metal Door Head



11831 BEVERLY PARK RD. BUILDING C, EVERETT, WA 98204
* PHONE: 425.740.3702 * FAX: 425.740.3701 *
www.northclad.com

This document is property of NorthClad and should not be used, duplicated or modified without the express written consent. Copyright © 2010 NorthClad All Rights Reserved


NO.	DESCRIPTION	DATE	INIT.
1	Design	04/01/2014	M.E.
2			
3			
4			
5			
6			
7			
8			
9			
10			

Project

NorthClad ALP Panel Standard Details

Dry Joint

Sheet Title	DET
Scale	3" = 1'-0"
Job Number	
Sheet	DET J3
APPROVED	

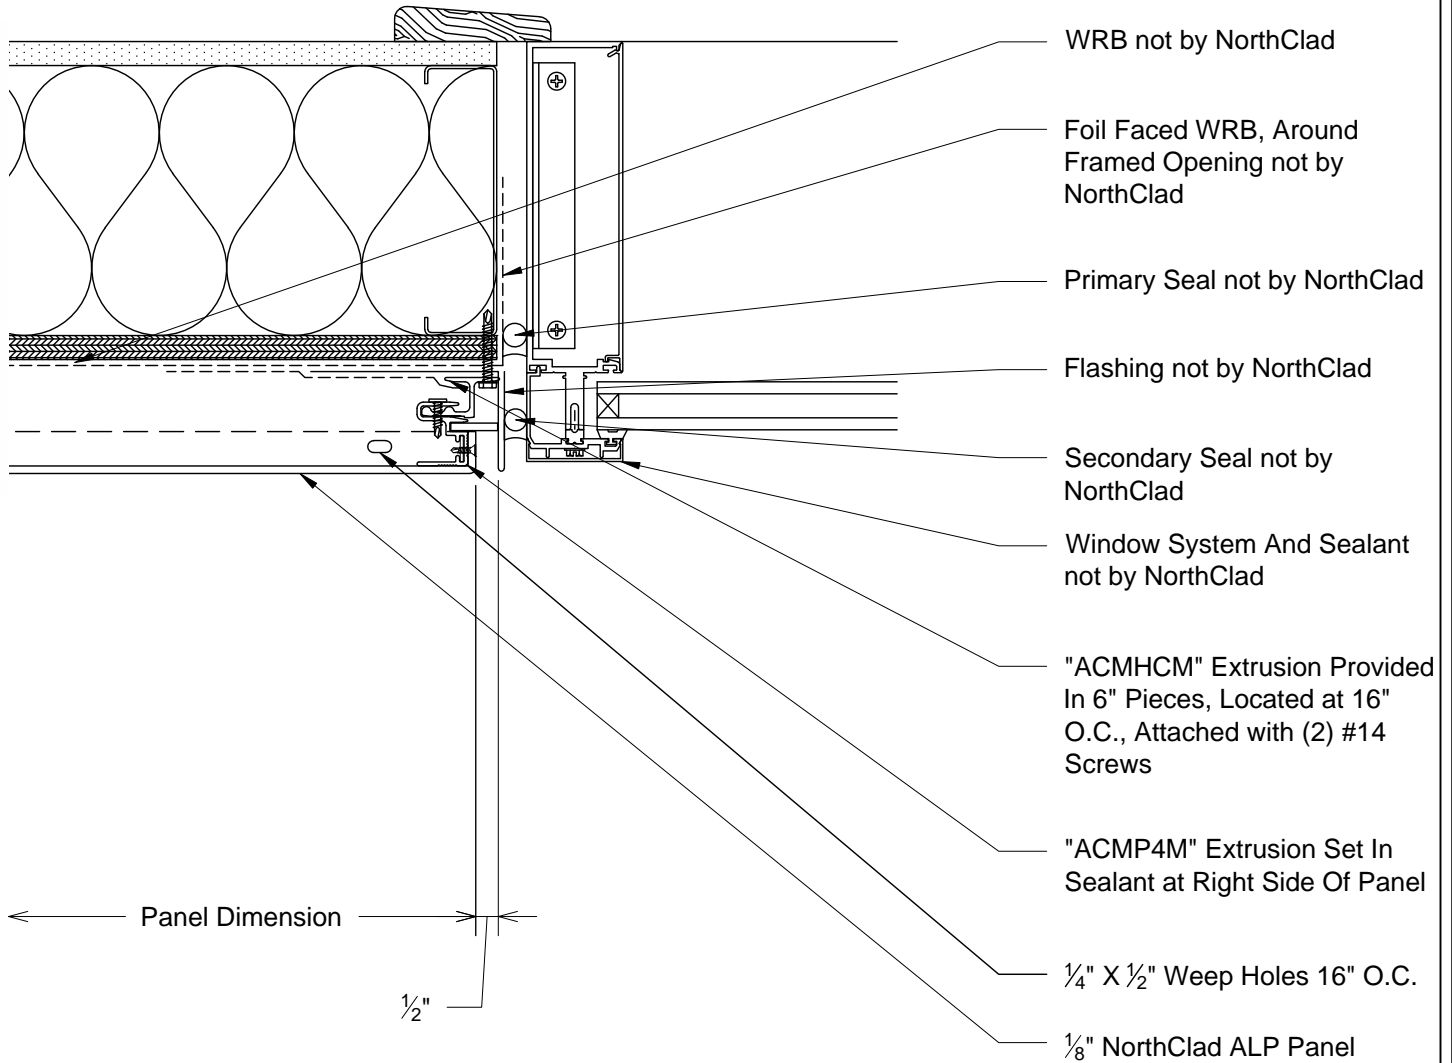

K1
DET Plan - ALP Panel at Left Side Window/CW Jamb



11831 BEVERLY PARK RD. BUILDING C, EVERETT, WA 98204
* PHONE: 425.740.3702 * FAX: 425.740.3701 *
www.northclad.com

This document is property of NorthClad and should not be used, duplicated or modified without the express written consent. Copyright © 2010 NorthClad All Rights Reserved


NO.	DESCRIPTION	DATE	INIT.
1	Design	04/01/2014	M.E.
2			
3			
4			
5			
6			
7			
8			
9			
10			

Project

NorthClad ALP Panel Standard Details

Dry Joint

Sheet Title	DET
Scale	3" = 1'-0"
Job Number	
Sheet	DET K1
APPROVED	

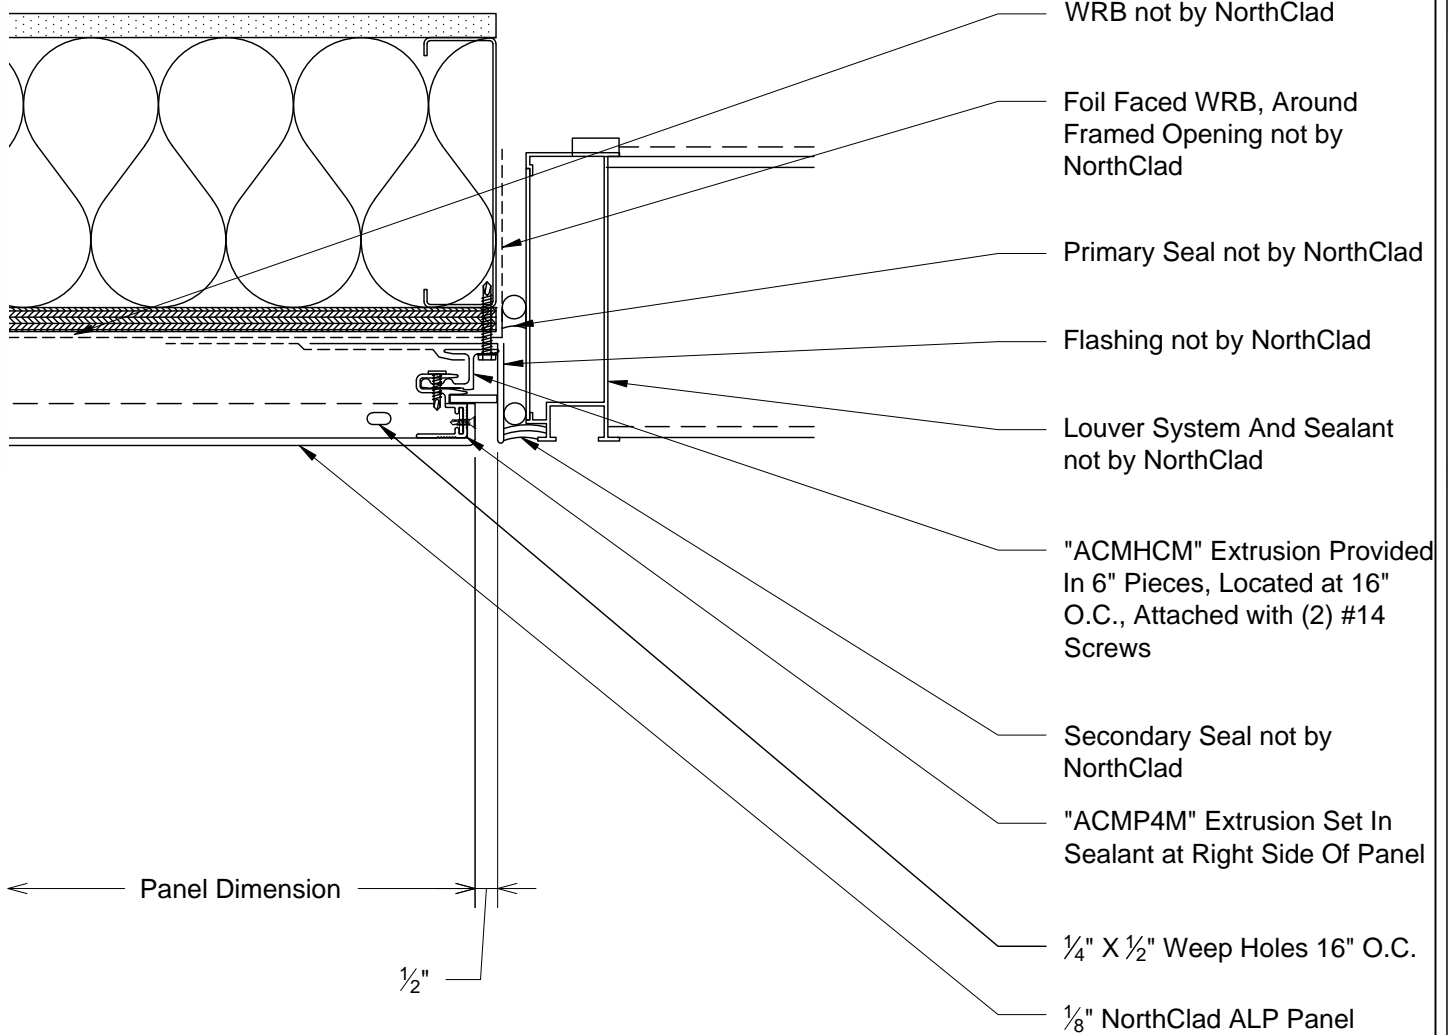

K2
DET Plan - ALP Panel at Left Side Louver Jamb

NorthClad®
rainscreen solutions

11831 BEVERLY PARK RD. BUILDING C, EVERETT, WA 98204
* PHONE: 425.740.3702 * FAX: 425.740.3701 *
www.northclad.com

This document is property of NorthClad and should not be used, duplicated or modified without the express written consent. Copyright © 2010 NorthClad All Rights Reserved

NO.	DESCRIPTION	DATE	INIT.
1	Design	04/01/2014	M.E.
2			
3			
4			
5			
6			
7			
8			
9			
10			

Project

NorthClad ALP Panel Standard Details

Dry Joint


Sheet Title
DET

Scale
3" = 1'-0"

Job Number

Sheet
DET K2

APPROVED

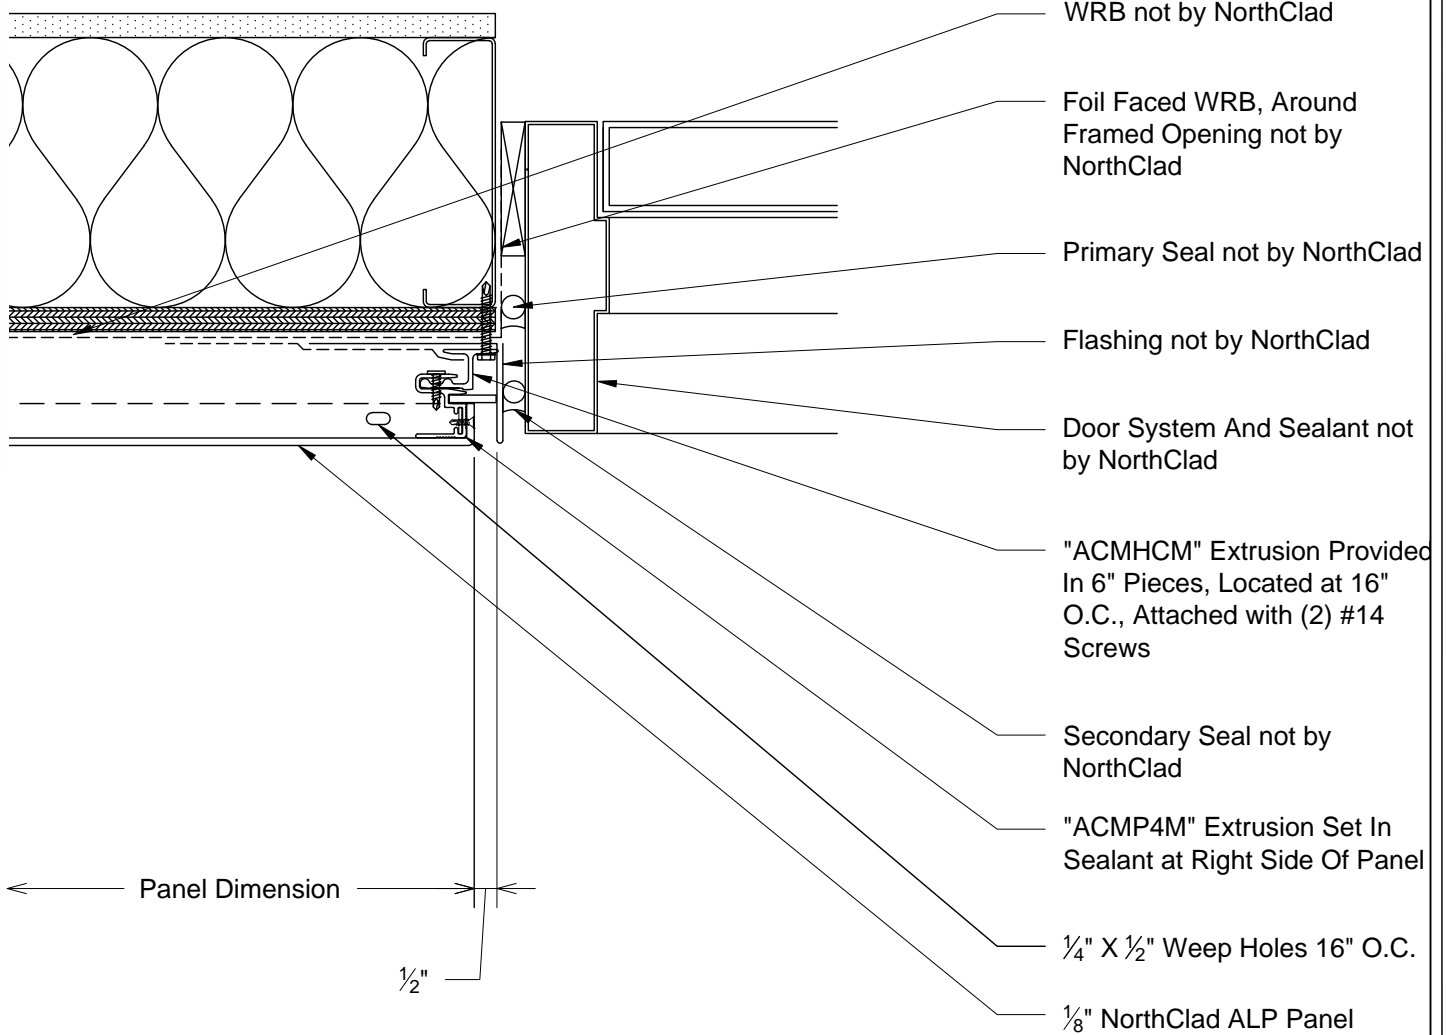

K3
DET Plan - ALP Panel at Left Side Hollow Metal Door Jamb



11831 BEVERLY PARK RD. BUILDING C, EVERETT, WA 98204
* PHONE: 425.740.3702 * FAX: 425.740.3701 *
www.northclad.com

This document is property of NorthClad and should not be used, duplicated or modified without the express written consent. Copyright © 2010 NorthClad All Rights Reserved


NO.	DESCRIPTION	DATE	INIT.
1	Design	04/01/2014	M.E.
2			
3			
4			
5			
6			
7			
8			
9			
10			

Project

NorthClad ALP Panel Standard Details

Dry Joint

Sheet Title	DET
Scale	3" = 1'-0"
Job Number	
Sheet	DET K3
APPROVED	

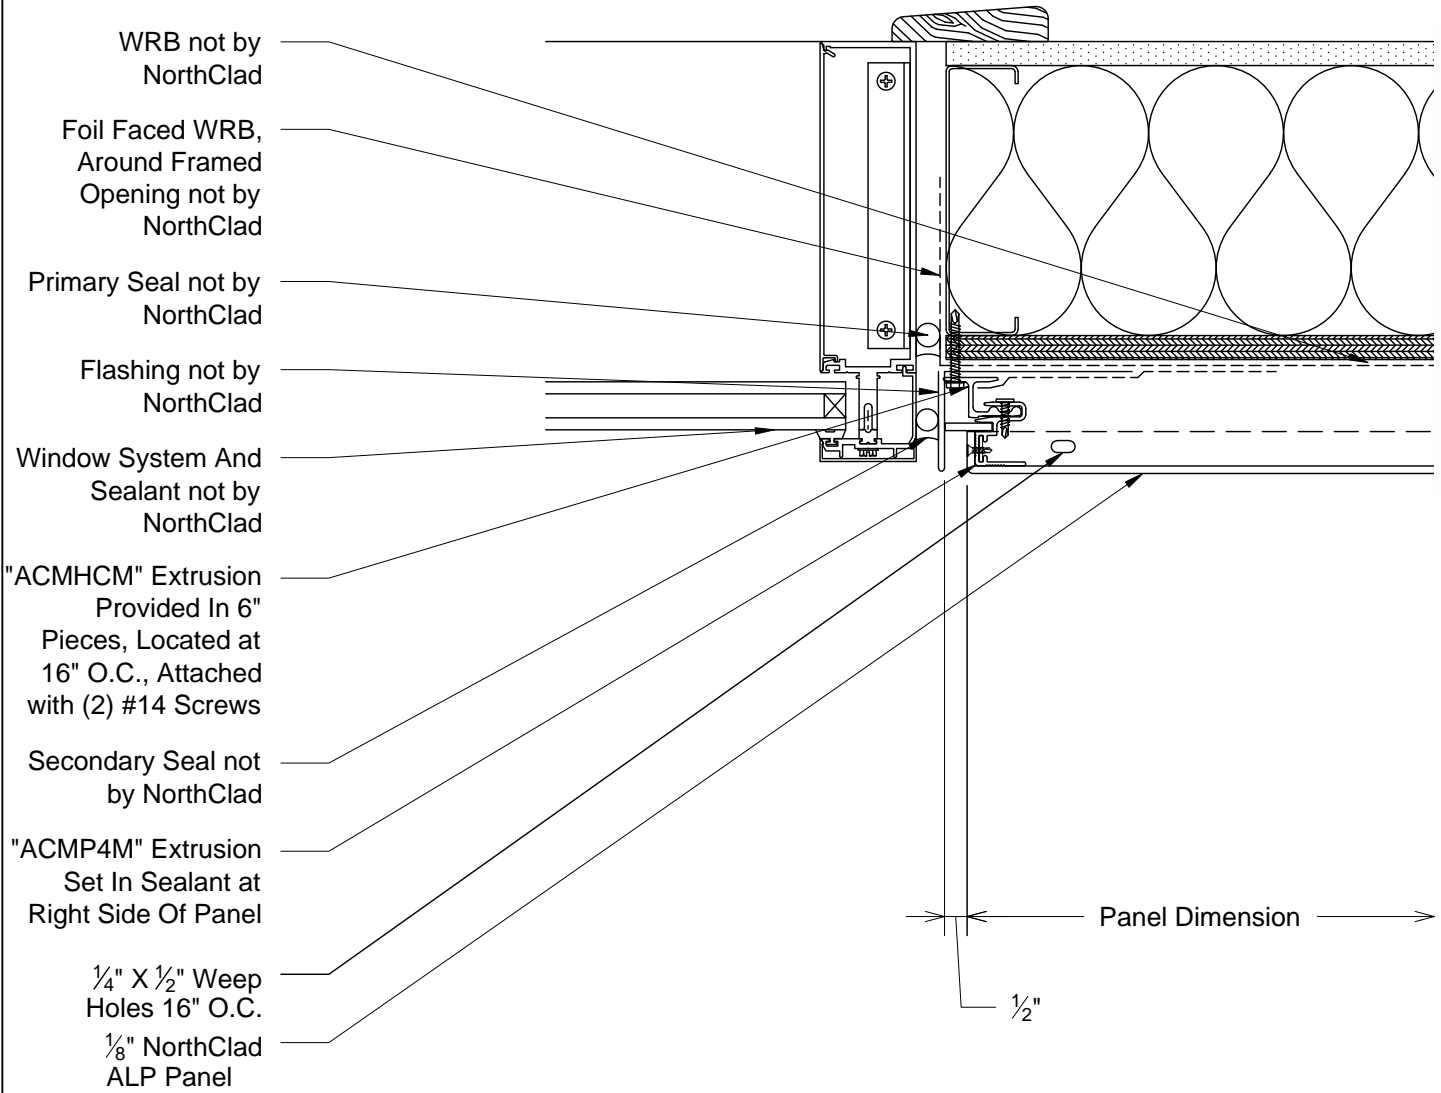

M1
DET Plan - ALP Panel at Right Side Window/CW Jamb



11831 BEVERLY PARK RD. BUILDING C, EVERETT, WA 98204
* PHONE: 425.740.3702 * FAX: 425.740.3701 *
www.northclad.com

This document is property of NorthClad and should not be used, duplicated or modified without the express written consent. Copyright © 2010 NorthClad All Rights Reserved

NO.	DESCRIPTION	DATE	INIT.
1	Design	04/01/2014	M.E.
2			
3			
4			
5			
6			
7			
8			
9			
10			

Project

NorthClad ALP Panel Standard Details

Dry Joint


Sheet Title DET

Scale 3" = 1'-0"

Job Number

Sheet
DET M1

APPROVED

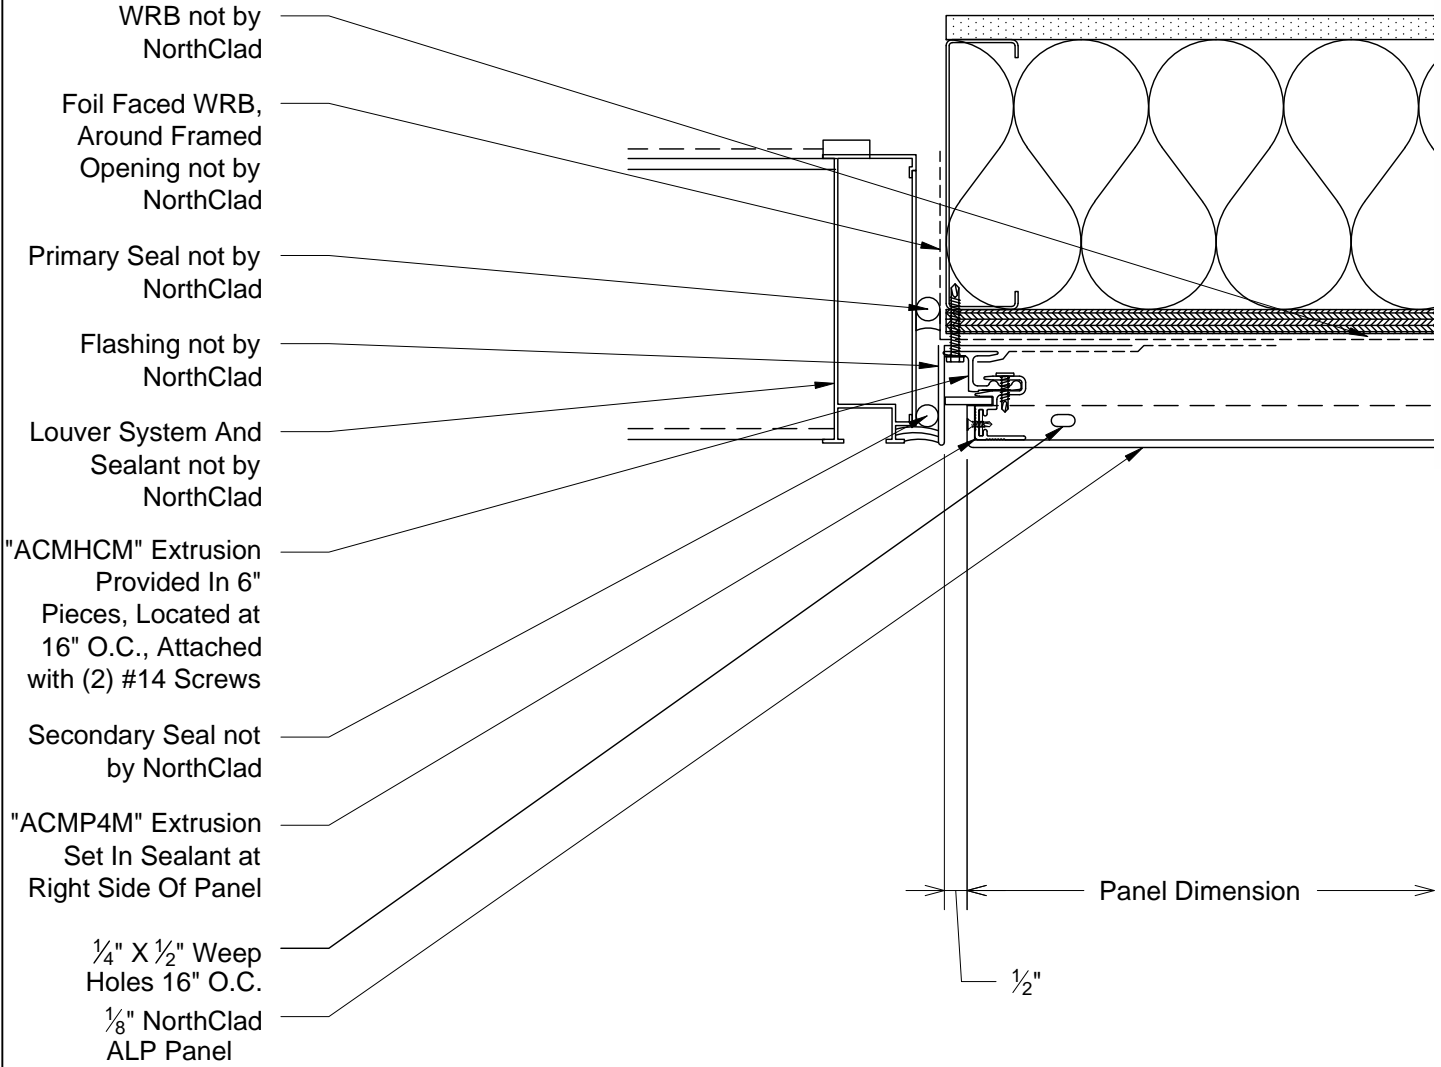

M2
DET Plan - ALP Panel at Right Side Louver Jamb



11831 BEVERLY PARK RD. BUILDING C, EVERETT, WA 98204
* PHONE: 425.740.3702 * FAX: 425.740.3701 *
www.northclad.com

This document is property of NorthClad and should not be used, duplicated or modified without the express written consent. Copyright © 2010 NorthClad All Rights Reserved


NO.	DESCRIPTION	DATE	INIT.
1	Design	04/01/2014	M.E.
2			
3			
4			
5			
6			
7			
8			
9			
10			

Project

NorthClad ALP Panel Standard Details

Dry Joint

Sheet Title	DET
Scale	3" = 1'-0"
Job Number	
Sheet	DET M2
APPROVED	

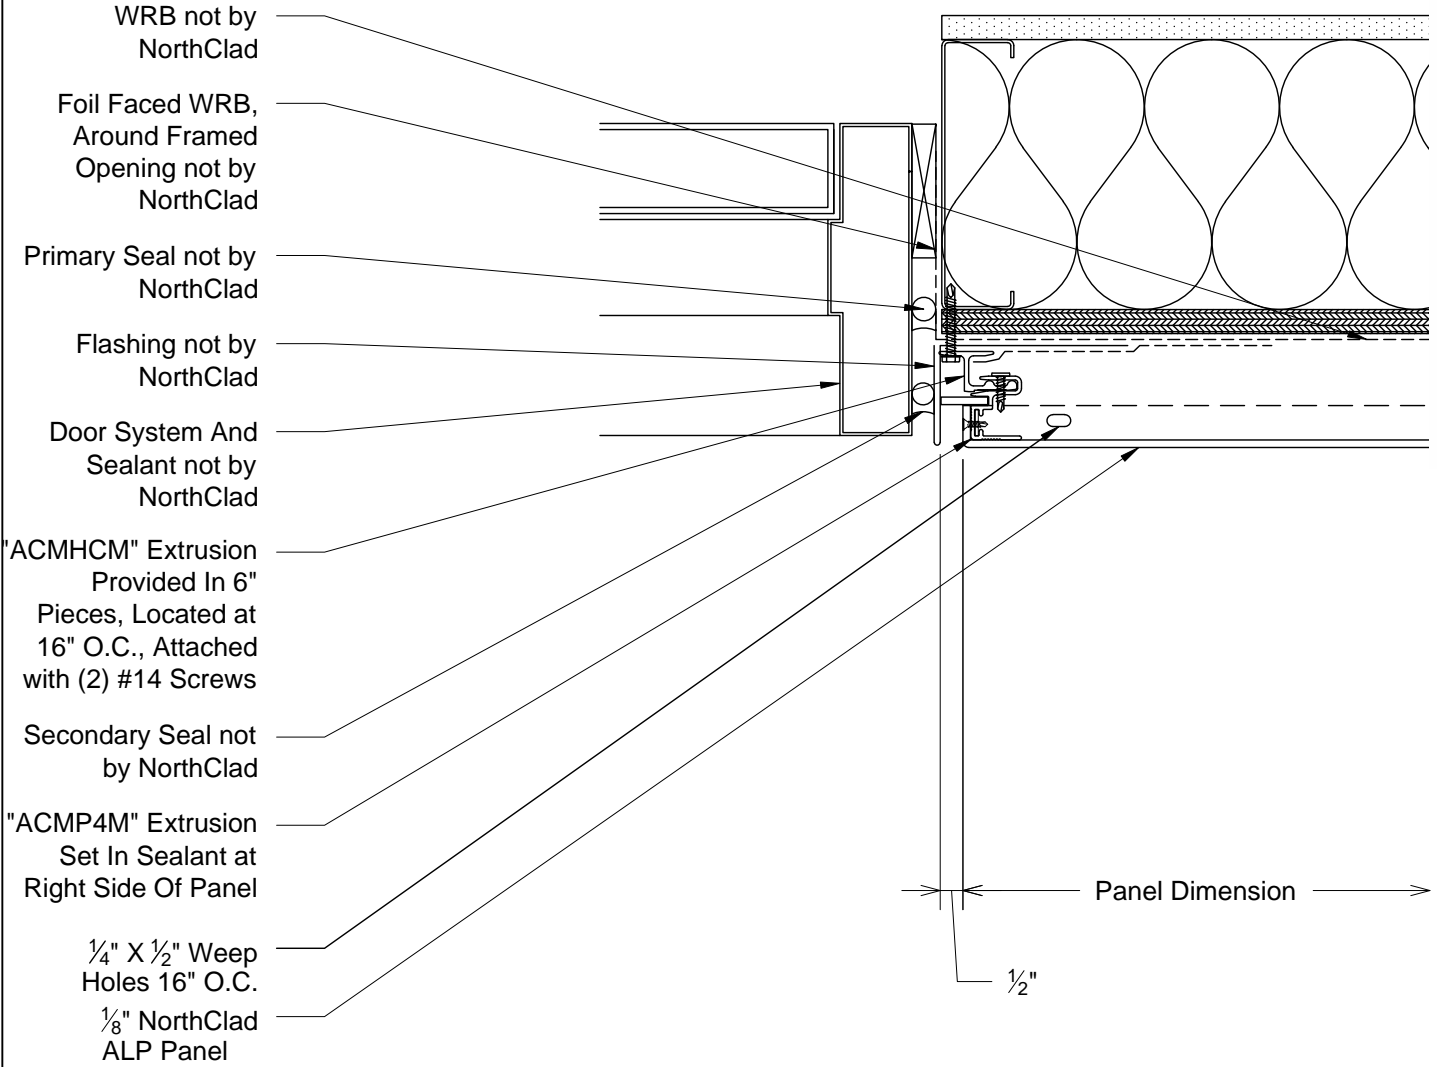

M3
DET Plan - ALP Panel at Right Side Hollow Metal Door Jamb



11831 BEVERLY PARK RD. BUILDING C, EVERETT, WA 98204
* PHONE: 425.740.3702 * FAX: 425.740.3701 *
www.northclad.com

This document is property of NorthClad and should not be used, duplicated or modified without the express written consent. Copyright © 2010 NorthClad All Rights Reserved


NO.	DESCRIPTION	DATE	INIT.
1	Design	04/01/2014	M.E.
2			
3			
4			
5			
6			
7			
8			
9			
10			

Project

NorthClad ALP Panel Standard Details

Dry Joint

Sheet Title	DET
Scale	3" = 1'-0"
Job Number	
Sheet	DET M3
APPROVED	

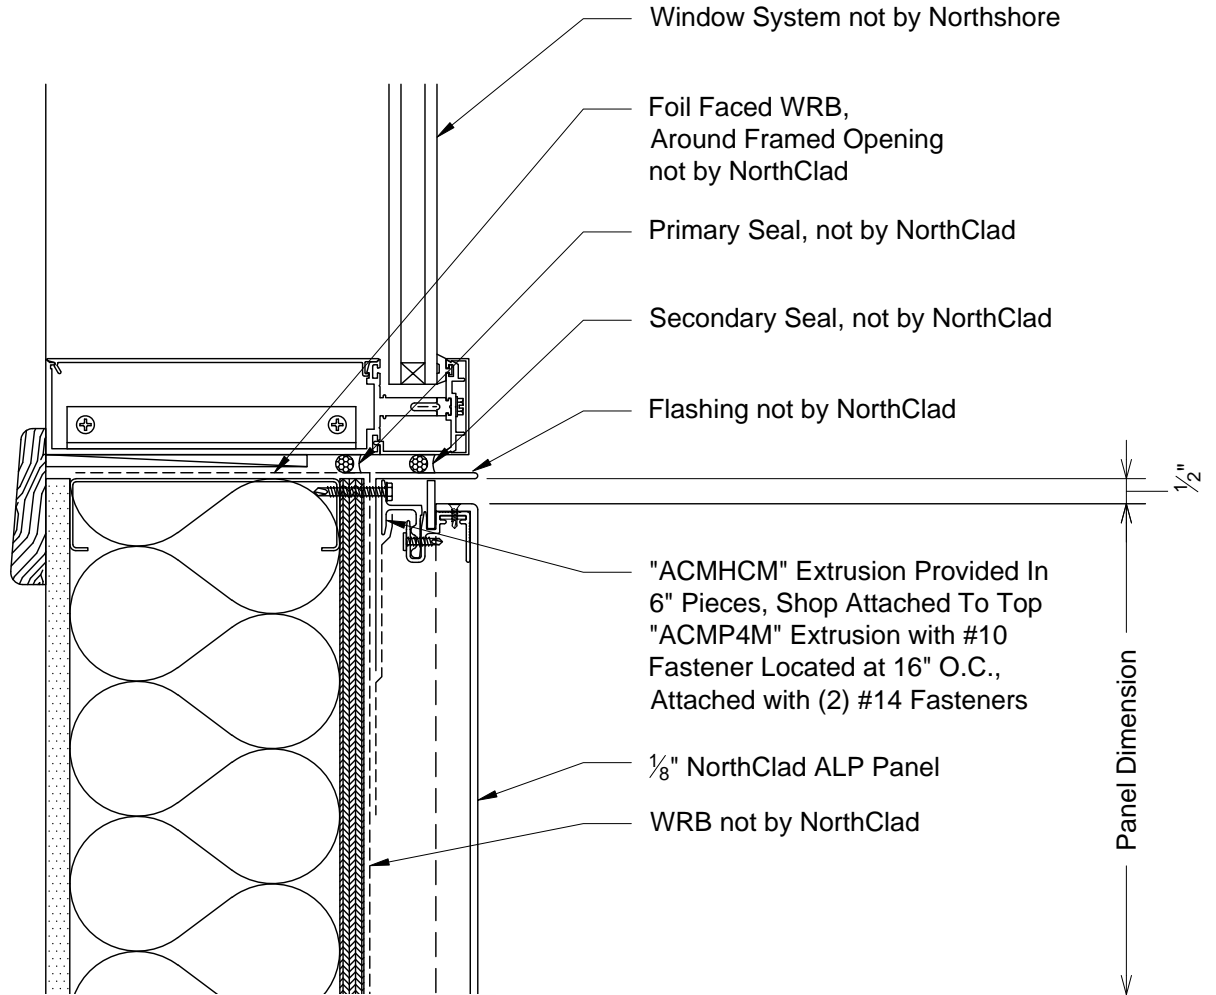

N1
DET Section - ALP Panel at Window/CW Sill



11831 BEVERLY PARK RD. BUILDING C, EVERETT, WA 98204
* PHONE: 425.740.3702 * FAX: 425.740.3701 *
www.northclad.com

This document is property of NorthClad and should not be used, duplicated or modified without the express written consent. Copyright © 2010 NorthClad All Rights Reserved


NO.	DESCRIPTION	DATE	INIT.
1	Design	04/01/2014	M.E.
2			
3			
4			
5			
6			
7			
8			
9			
10			

Project

NorthClad ALP Panel Standard Details

Dry Joint

Sheet Title	DET
Scale	3" = 1'-0"
Job Number	
Sheet	DET N1
APPROVED	

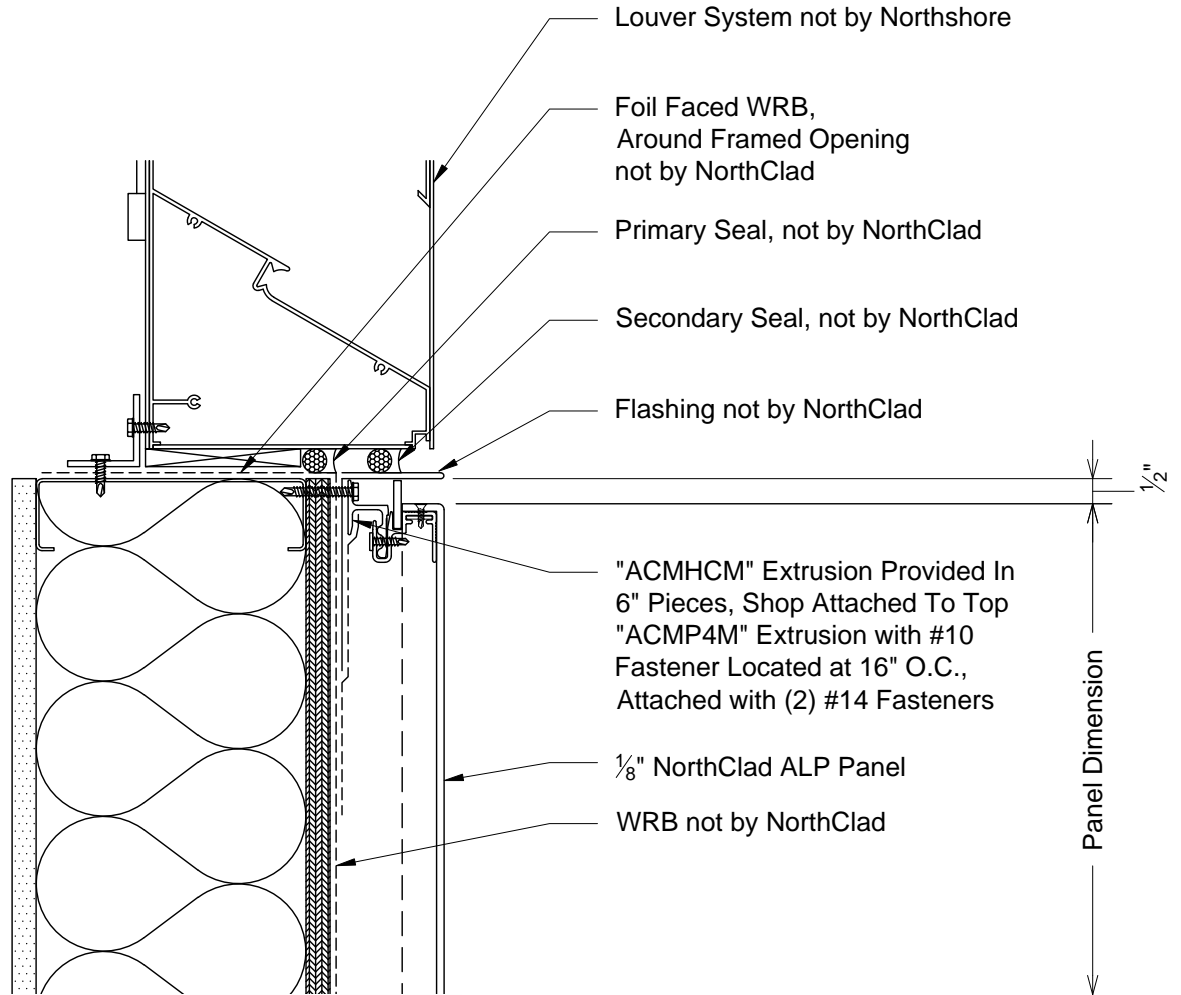

N2 Section - ALP Panel at Louver Sill
DET



11831 BEVERLY PARK RD. BUILDING C, EVERETT, WA 98204
* PHONE: 425.740.3702 * FAX: 425.740.3701 *
www.northclad.com

This document is property of NorthClad and should not be used, duplicated or modified without the express written consent. Copyright © 2010 NorthClad All Rights Reserved

NO.	DESCRIPTION	DATE	INIT.
1	Design	04/01/2014	M.E.
2			
3			
4			
5			
6			
7			
8			
9			
10			

Project

NorthClad ALP Panel Standard Details

Dry Joint


Sheet Title
DET

Scale
3" = 1'-0"

Job Number

Sheet
DET N2

APPROVED

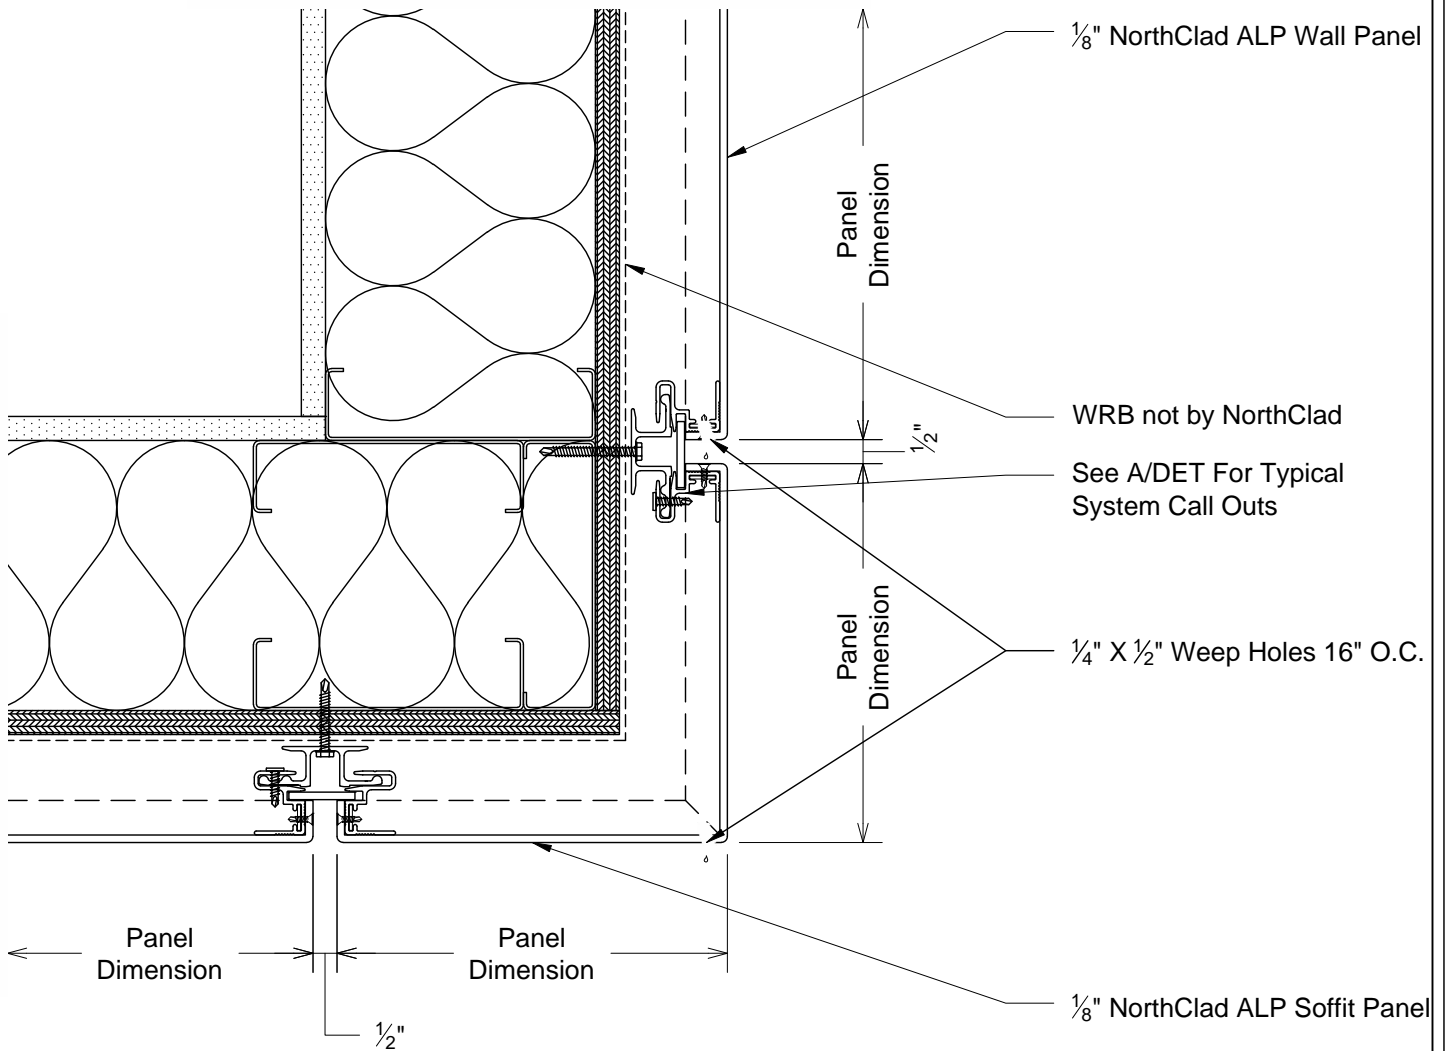

P1
DET Section - ALP Fascia Panel to Soffit Panel



11831 BEVERLY PARK RD. BUILDING C, EVERETT, WA 98204
* PHONE: 425.740.3702 * FAX: 425.740.3701 *
www.northclad.com

This document is property of NorthClad and should not be used, duplicated or modified without the express written consent. Copyright © 2010 NorthClad All Rights Reserved


NO.	DESCRIPTION	DATE	INIT.
1	Design	04/01/2014	M.E.
2			
3			
4			
5			
6			
7			
8			
9			
10			

Project

NorthClad ALP Panel Standard Details

Dry Joint

Sheet Title	DET
Scale	3" = 1'-0"
Job Number	
Sheet	DET P1
APPROVED	

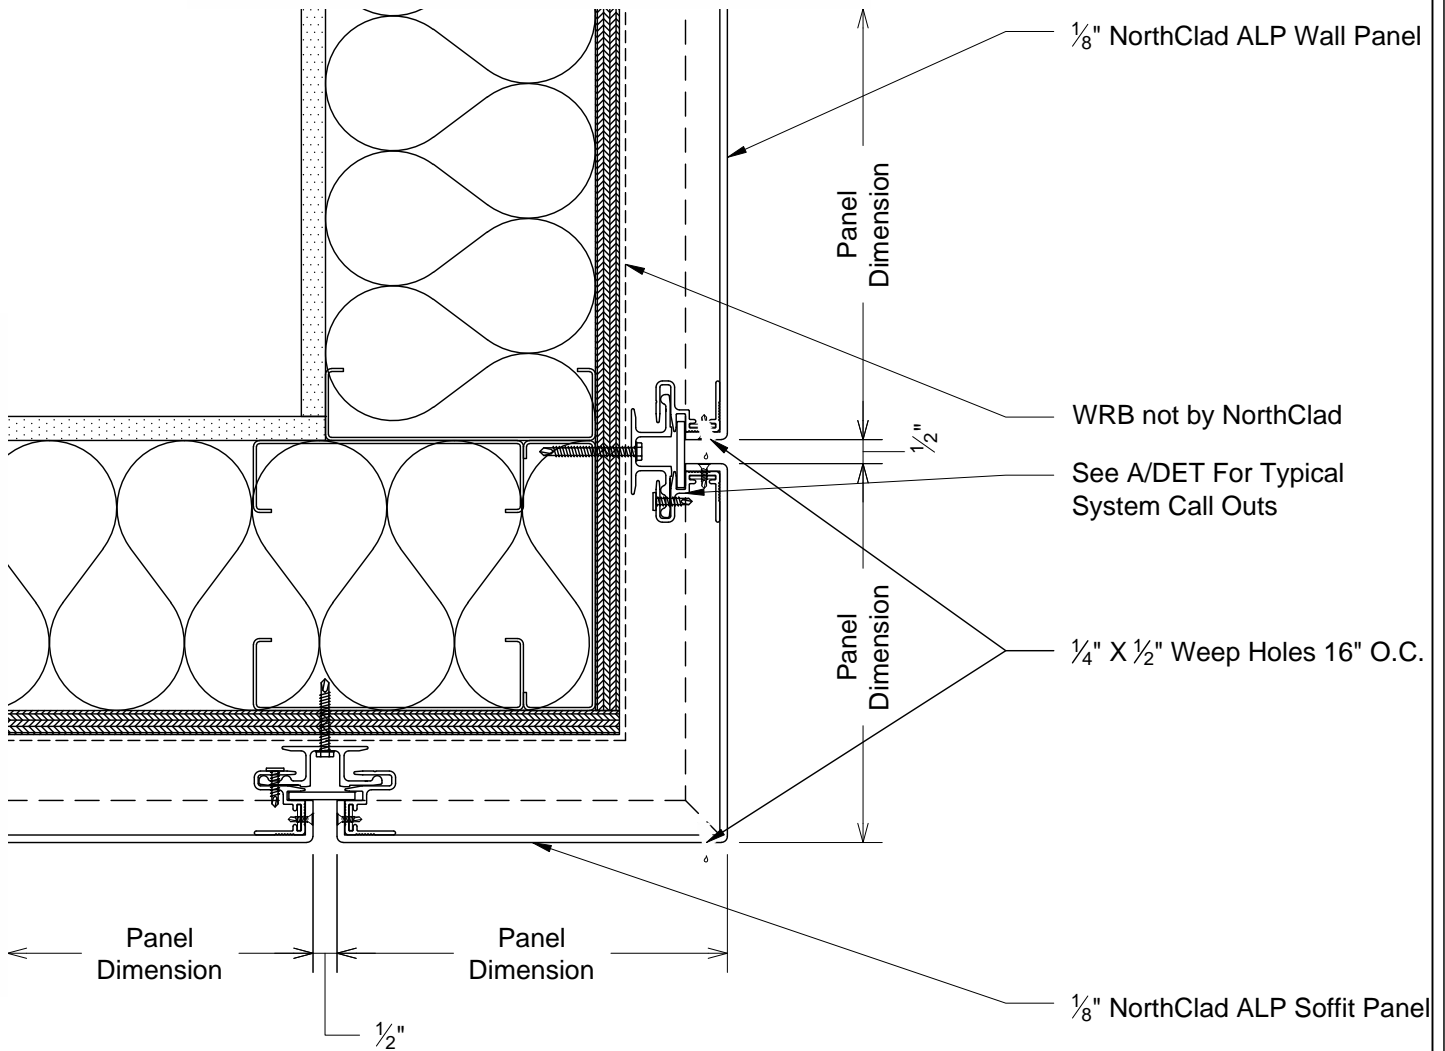

P2 Section - ALP Fascia Panel to Soffit Panel
DET



11831 BEVERLY PARK RD. BUILDING C, EVERETT, WA 98204
* PHONE: 425.740.3702 * FAX: 425.740.3701 *
www.northclad.com

This document is property of NorthClad and should not be used, duplicated or modified without the express written consent. Copyright © 2010 NorthClad All Rights Reserved


NO.	DESCRIPTION	DATE	INIT.
1	Design	04/01/2014	M.E.
2			
3			
4			
5			
6			
7			
8			
9			
10			

Project

NorthClad ALP Panel Standard Details

Dry Joint

Sheet Title	DET
Scale	3" = 1'-0"
Job Number	
Sheet	DET P2
APPROVED	

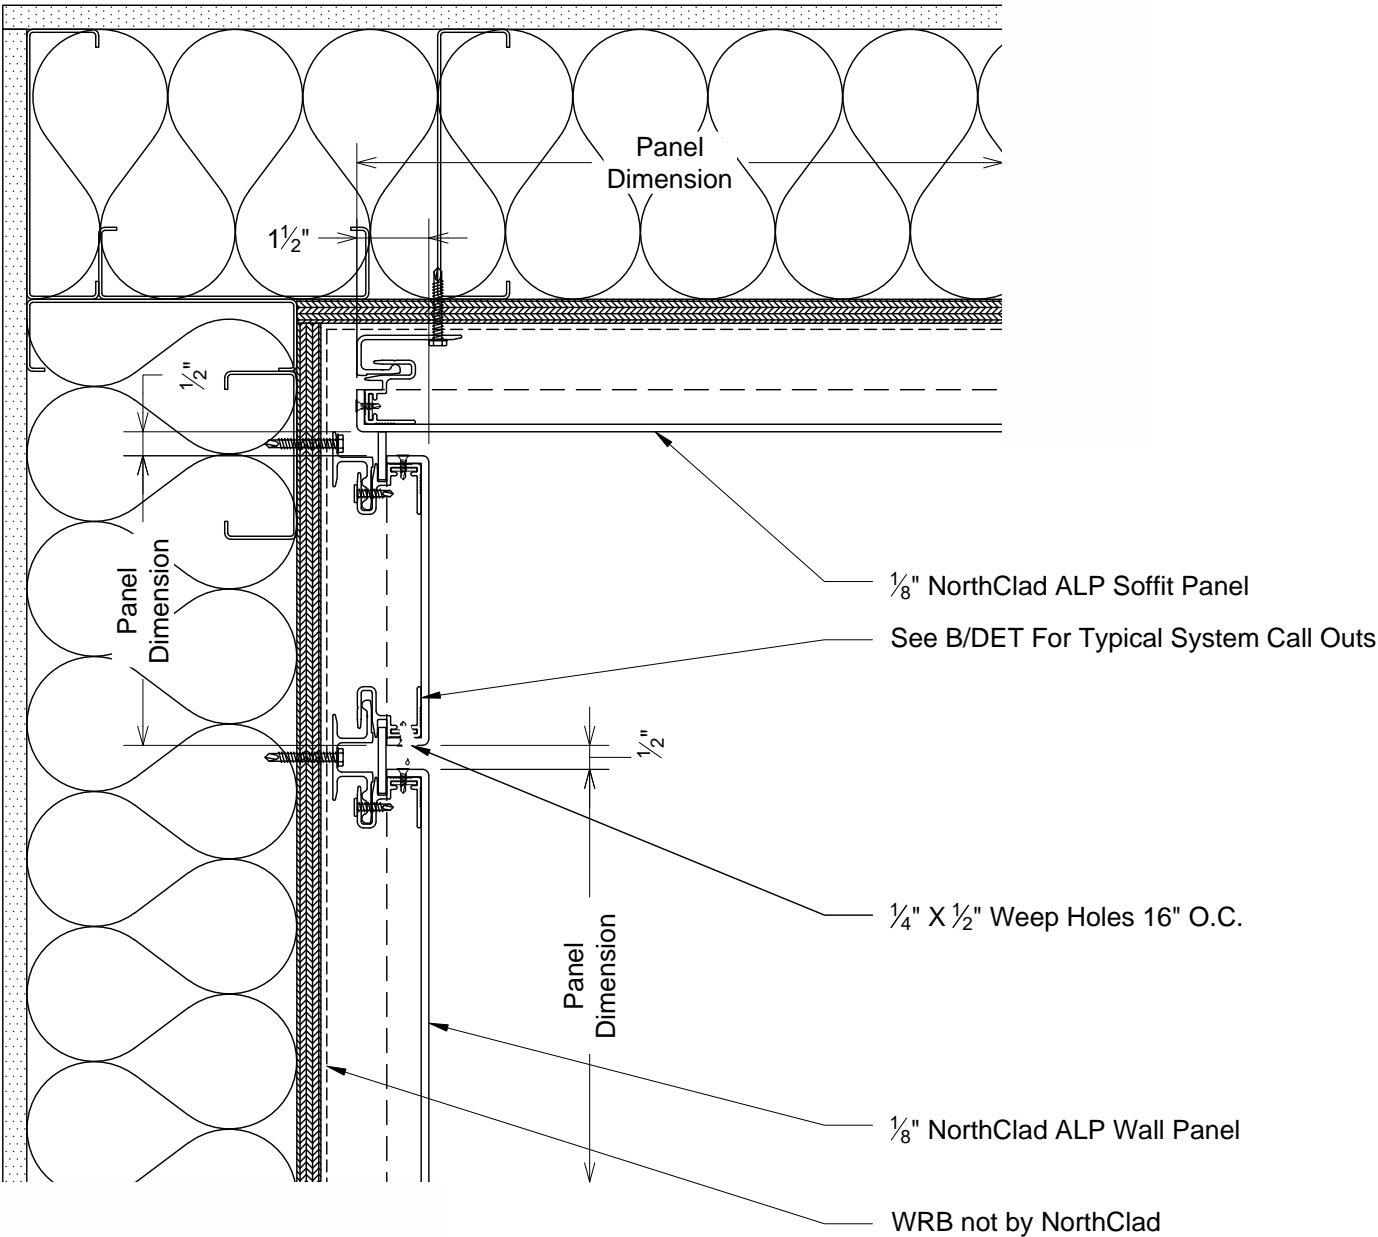

Q1 Section - ALP Soffit Panel to Wall Panel
DET



11831 BEVERLY PARK RD. BUILDING C, EVERETT, WA 98204
* PHONE: 425.740.3702 * FAX: 425.740.3701 *
www.northclad.com

This document is property of NorthClad and should not be used, duplicated or modified without the express written consent. Copyright © 2010 NorthClad All Rights Reserved

NO.	DESCRIPTION	DATE	INIT.
1	Design	04/01/2014	M.E.
2			
3			
4			
5			
6			
7			
8			
9			
10			

Project

NorthClad ALP Panel Standard Details

Dry Joint

Sheet Title	DET
Scale	3" = 1'-0"
Job Number	
Sheet	DET Q1
APPROVED	