

1" 5/16"

Ventilation

Panel Height
24" Maximum

1/8" 1/8"

1/2" Typical

1/8"

CRHB on 1/4" Shims, Attached to
Appropriate Structure with Fasteners
Sized per Project Engineering
- See S01 for Detailed Information

Weather Resistant Barrier, if Required,
by Others

Ventilation

Panel Height
12" Maximum

Phenolic Plank Panel

CRB40, Attached to Appropriate
Structure with Fasteners Sized per
Project Engineering
- See S02 for Detailed Information

D01

Section - Phenolic Plank Panel at Bottom Termination

NorthClad
rainscreen solutions

11831 BEVERLY PARK RD. BUILDING C, EVERETT,
WA 98204
* PHONE: 425.740.3702 * FAX: 425.485.3503 *
www.northclad.com

This document is property of NorthClad and should not be
used, duplicated or modified without the express written
consent. Copyright ©2010
NorthClad All Rights Reserved

NO.	DESCRIPTION	DATE	INIT.
1	Final Design	12/06/2019	M E
2	-	-	-
3	-	-	-
4	-	-	-
5	-	-	-
6	-	-	-
7	-	-	-
8	-	-	-
9	-	-	-
10	-	-	-

Project

**CR System for
Phenolic Plank**

2822 119th St SW Ste A
Everett, WA 98204

These detail are to be pre-approved by the phenolic manufacturer.

Category

DET

Scale


3" = 1'-0"

Job Number

Sheet

D01

APPROVED

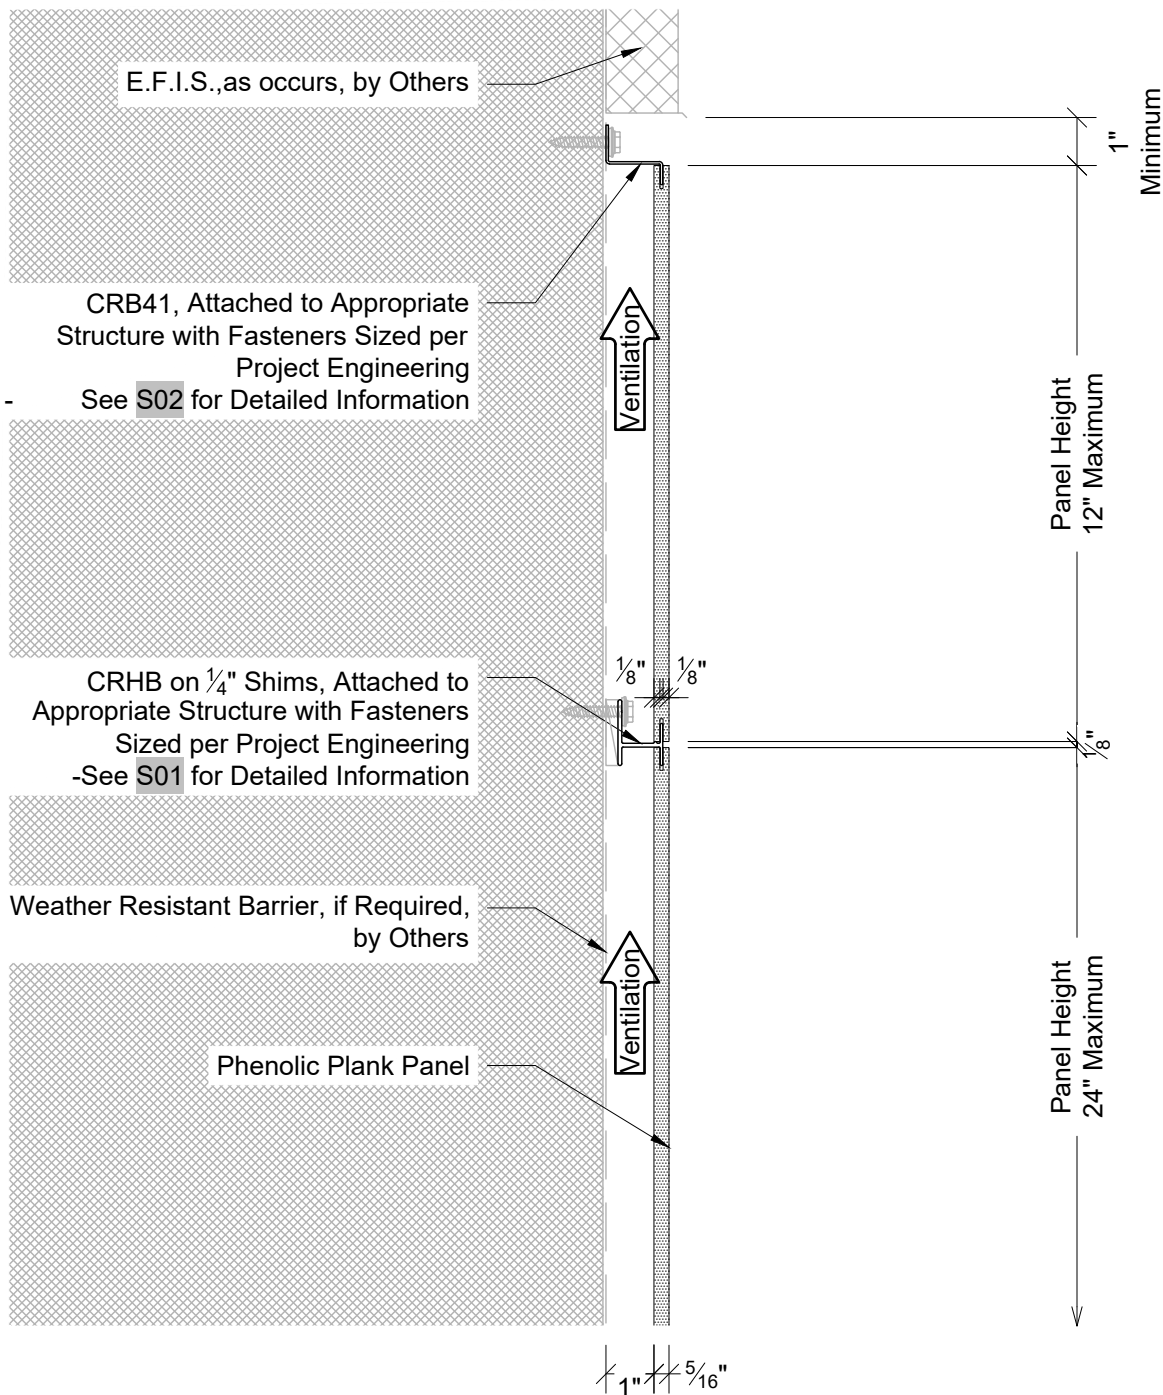

D02

Section - Phenolic Plank Panel at Top Termination



11831 BEVERLY PARK RD. BUILDING C, EVERETT,
WA 98204
* PHONE: 425.740.3702 * FAX: 425.485.3503 *
www.northclad.com

This document is property of NorthClad and should not be
used, duplicated or modified without the express written
consent. Copyright ©2010
NorthClad All Rights Reserved

NO.	DESCRIPTION	DATE	INIT.
1	Final Design	12/06/2019	M E
2	-	-	-
3	-	-	-
4	-	-	-
5	-	-	-
6	-	-	-
7	-	-	-
8	-	-	-
9	-	-	-
10	-	-	-

Project

CR System for Phenolic Plank

2822 119th St SW Ste A
Everett, WA 98204

These detail are to be pre-approved by the phenolic manufacturer.

Category

DET

Scale


3" = 1'-0"

Job Number

Sheet

D02

APPROVED

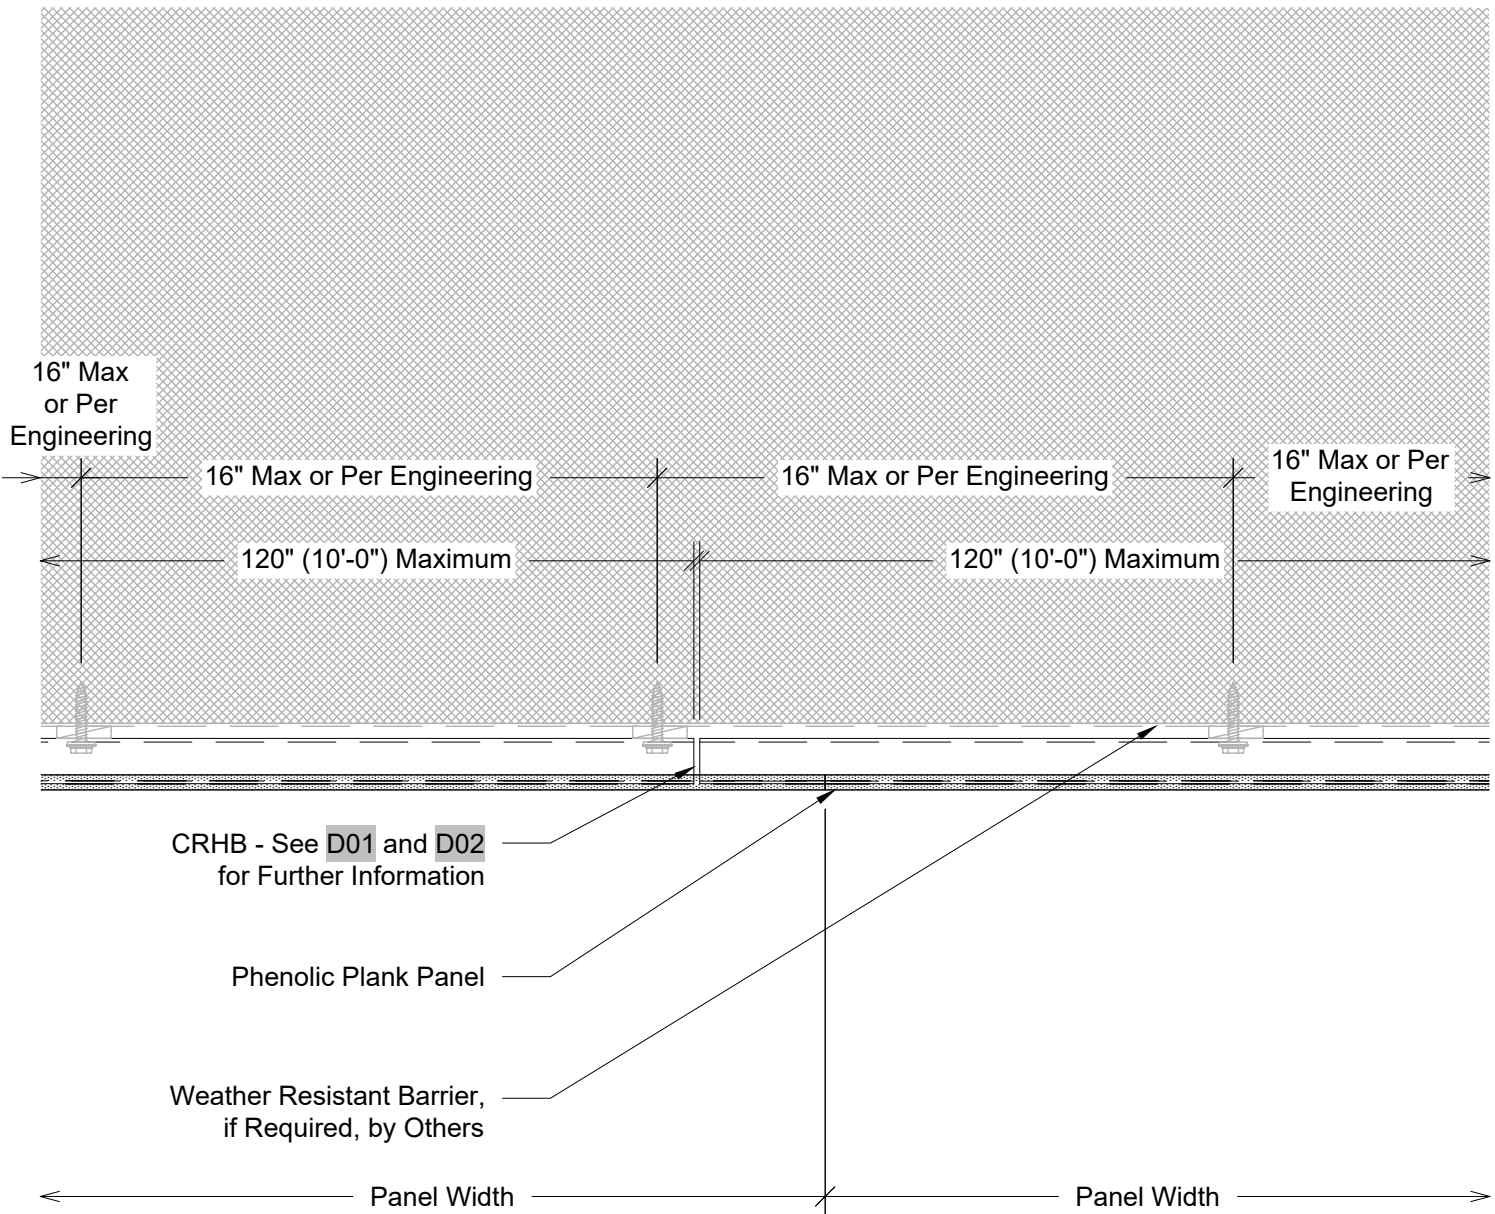

D03

Plan - Phenolic Plank Panel at Vertical Joining



11831 BEVERLY PARK RD. BUILDING C, EVERETT,
WA 98204
* PHONE: 425.740.3702 * FAX: 425.485.3503 *
www.northclad.com

This document is property of NorthClad and should not be used, duplicated or modified without the express written consent. Copyright ©2010 NorthClad All Rights Reserved

NO.	DESCRIPTION	DATE	INIT.
1	Final Design	12/06/2019	M E
2	-	-	-
3	-	-	-
4	-	-	-
5	-	-	-
6	-	-	-
7	-	-	-
8	-	-	-
9	-	-	-
10	-	-	-

Project

CR System for Phenolic Plank

2822 119th St SW Ste A
Everett, WA 98204

These detail are to be pre-approved by the phenolic manufacturer.

Category

DET

Scale

3" = 1'-0"

Job Number


Sheet

D03

APPROVED

Weather Resistant Barrier,
if Required, by Others

EFEF - See S01 for
Detailed Information

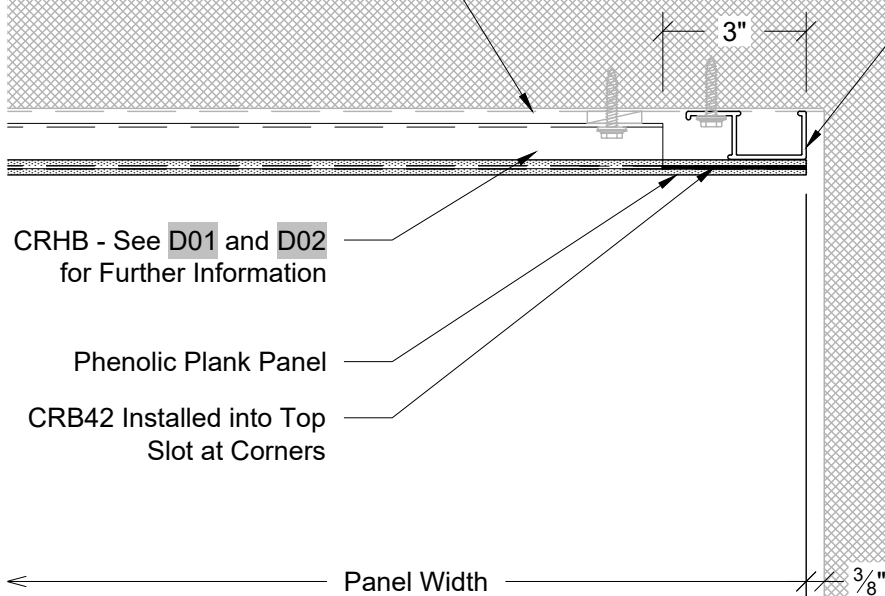

Panel Width

D04

Plan - Phenolic Plank Panel at Inside Corner Termination

NorthClad
rainscreen solutions

11831 BEVERLY PARK RD. BUILDING C, EVERETT,
WA 98204
* PHONE: 425.740.3702 * FAX: 425.485.3503 *
www.northclad.com

This document is property of NorthClad and should not be
used, duplicated or modified without the express written
consent. Copyright ©2010
NorthClad All Rights Reserved

NO.	DESCRIPTION	DATE	INIT.
1	Final Design	12/06/2019	M E
2	-	-	-
3	-	-	-
4	-	-	-
5	-	-	-
6	-	-	-
7	-	-	-
8	-	-	-
9	-	-	-
10	-	-	-

Project

**CR System for
Phenolic Plank**

2822 119th St SW Ste A
Everett, WA 98204

These detail are to be pre-approved by the phenolic manufacturer.

Category

DET

Scale


3" = 1'-0"

Job Number

Sheet

D04

APPROVED

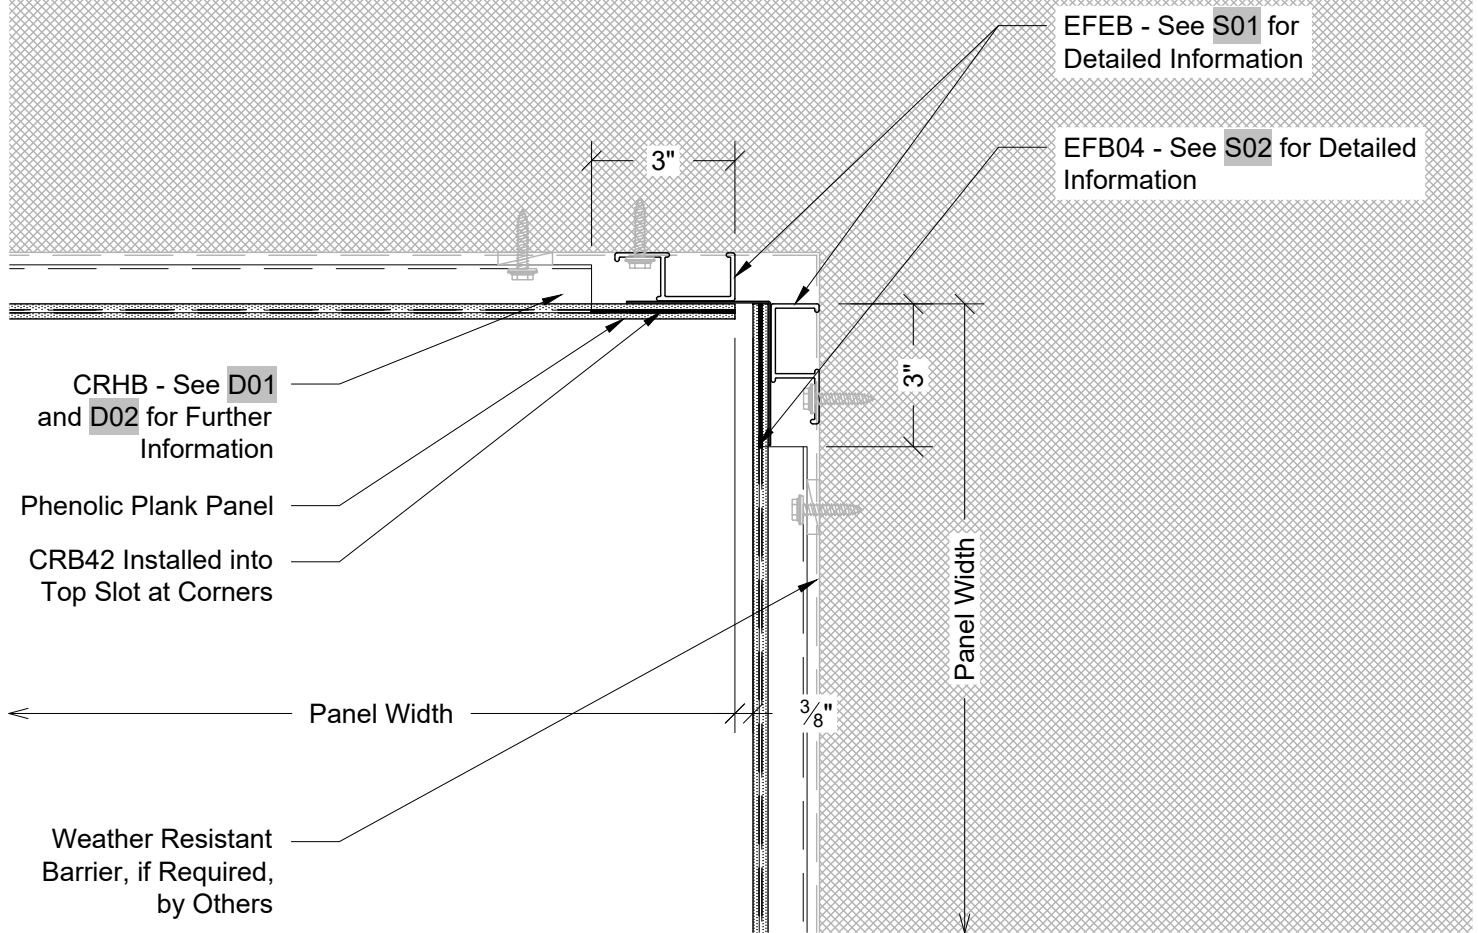

D05

Plan - Phenolic Plank Panel at Inside Corner



11831 BEVERLY PARK RD. BUILDING C, EVERETT,
WA 98204
* PHONE: 425.740.3702 * FAX: 425.485.3503 *
www.northclad.com

This document is property of NorthClad and should not be
used, duplicated or modified without the express written
consent. Copyright ©2010
NorthClad All Rights Reserved

NO.	DESCRIPTION	DATE	INIT.
1	Final Design	12/06/2019	M E
2	-	-	-
3	-	-	-
4	-	-	-
5	-	-	-
6	-	-	-
7	-	-	-
8	-	-	-
9	-	-	-
10	-	-	-


Project

CR System for Phenolic Plank

2822 119th St SW Ste A
Everett, WA 98204

These detail are to be pre-approved by the phenolic manufacturer.

Category	DET
Scale	3" = 1'-0"
Job Number	
Sheet	D05
APPROVED	

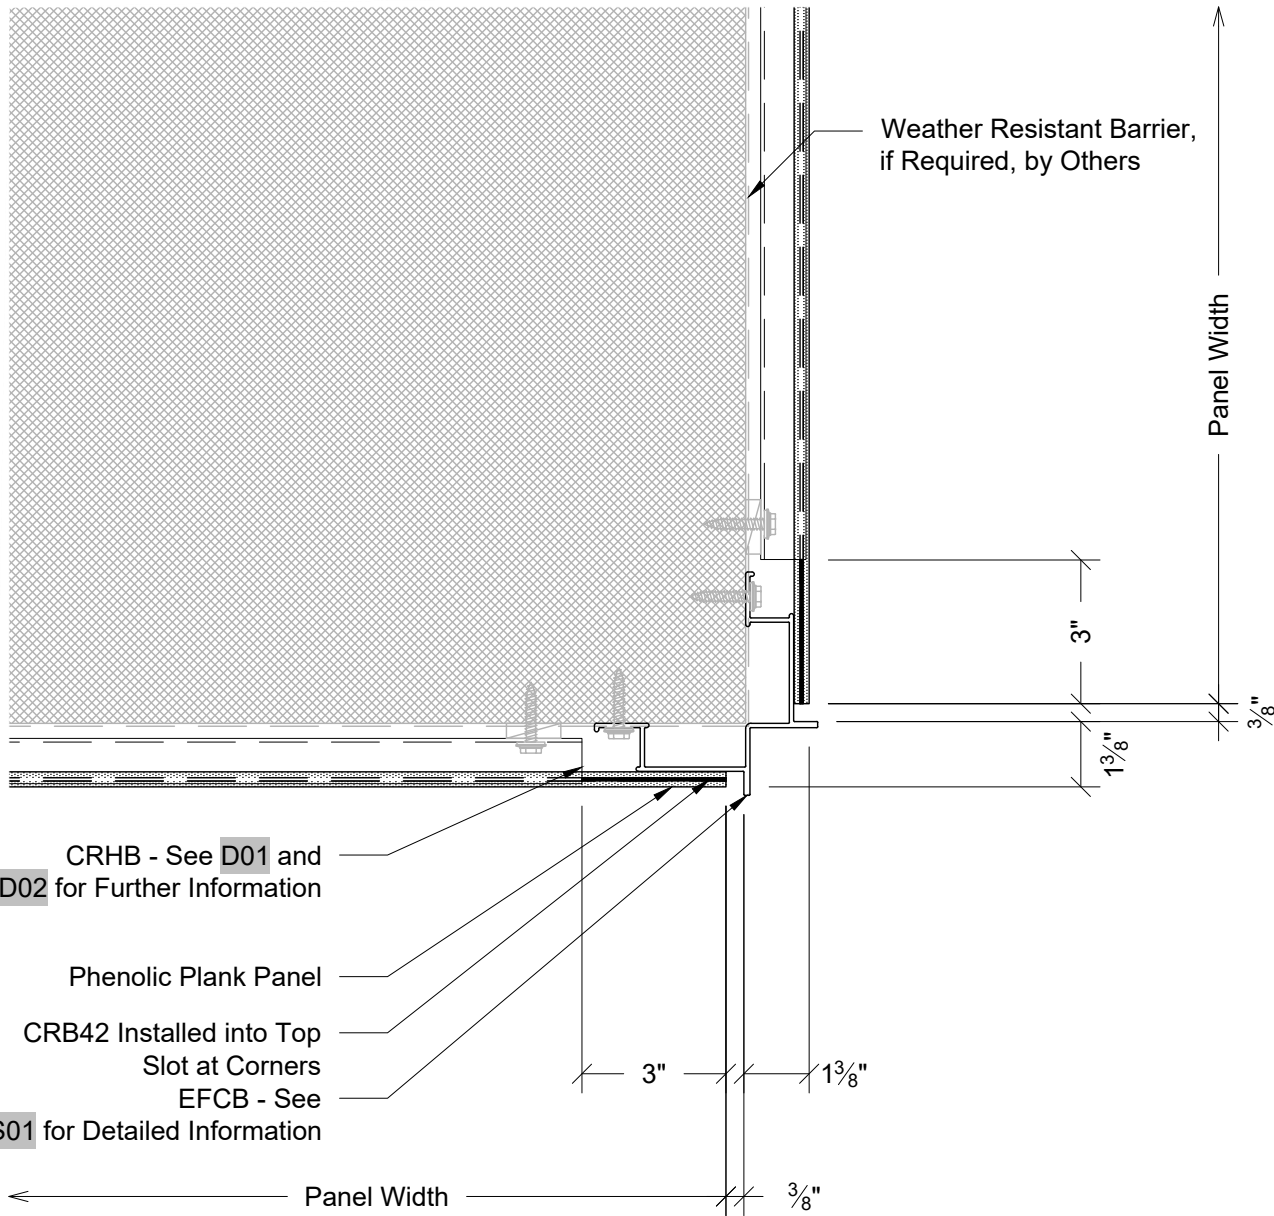

D06

Plan - Phenolic Plank Panel at Outside Corner



11831 BEVERLY PARK RD. BUILDING C, EVERETT,
WA 98204
* PHONE: 425.740.3702 * FAX: 425.485.3503 *
www.northclad.com

This document is property of NorthClad and should not be
used, duplicated or modified without the express written
consent. Copyright ©2010
NorthClad All Rights Reserved

NO.	DESCRIPTION	DATE	INIT.
1	Final Design	12/06/2019	M E
2	-	-	-
3	-	-	-
4	-	-	-
5	-	-	-
6	-	-	-
7	-	-	-
8	-	-	-
9	-	-	-
10	-	-	-

Project

CR System for Phenolic Plank

2822 119th St SW Ste A
Everett, WA 98204

These detail are to be pre-approved by the phenolic manufacturer.

Category

DET

Scale


3" = 1'-0"

Job Number

Sheet

D06

APPROVED

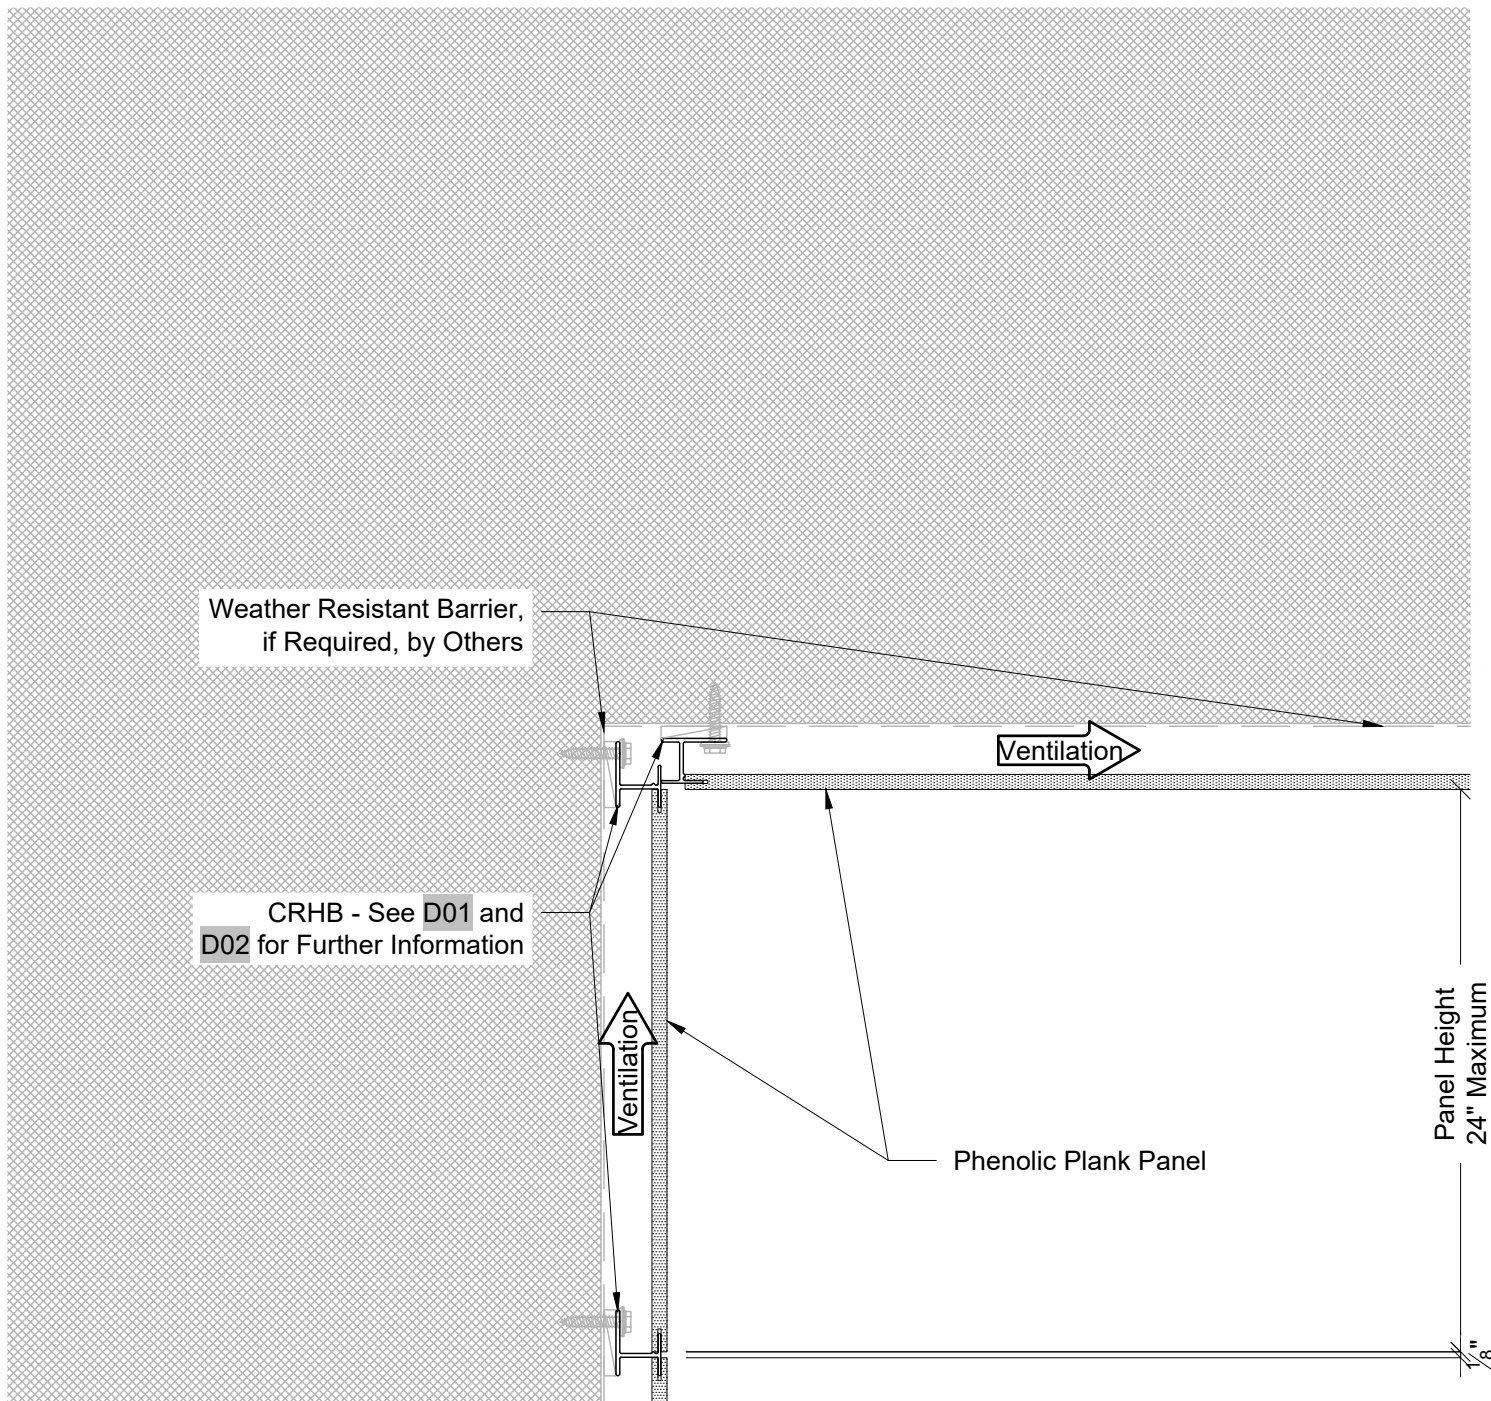

D07

Section - Phenolic Plank Panel at Wall to Soffit Transition



11831 BEVERLY PARK RD. BUILDING C, EVERETT, WA 98204
 * PHONE: 425.740.3702 * FAX: 425.485.3503 *
 www.northclad.com

This document is property of NorthClad and should not be used, duplicated or modified without the express written consent. Copyright © 2010 NorthClad All Rights Reserved

NO.	DESCRIPTION	DATE	INIT.
1	Final Design	12/06/2019	M E
2	-	-	-
3	-	-	-
4	-	-	-
5	-	-	-
6	-	-	-
7	-	-	-
8	-	-	-
9	-	-	-
10	-	-	-

Project

CR System for Phenolic Plank

2822 119th St SW Ste A
 Everett, WA 98204

These detail are to be pre-approved by the phenolic manufacturer.

Category

DET

Scale


3" = 1'-0"

Job Number

Sheet

D07

APPROVED

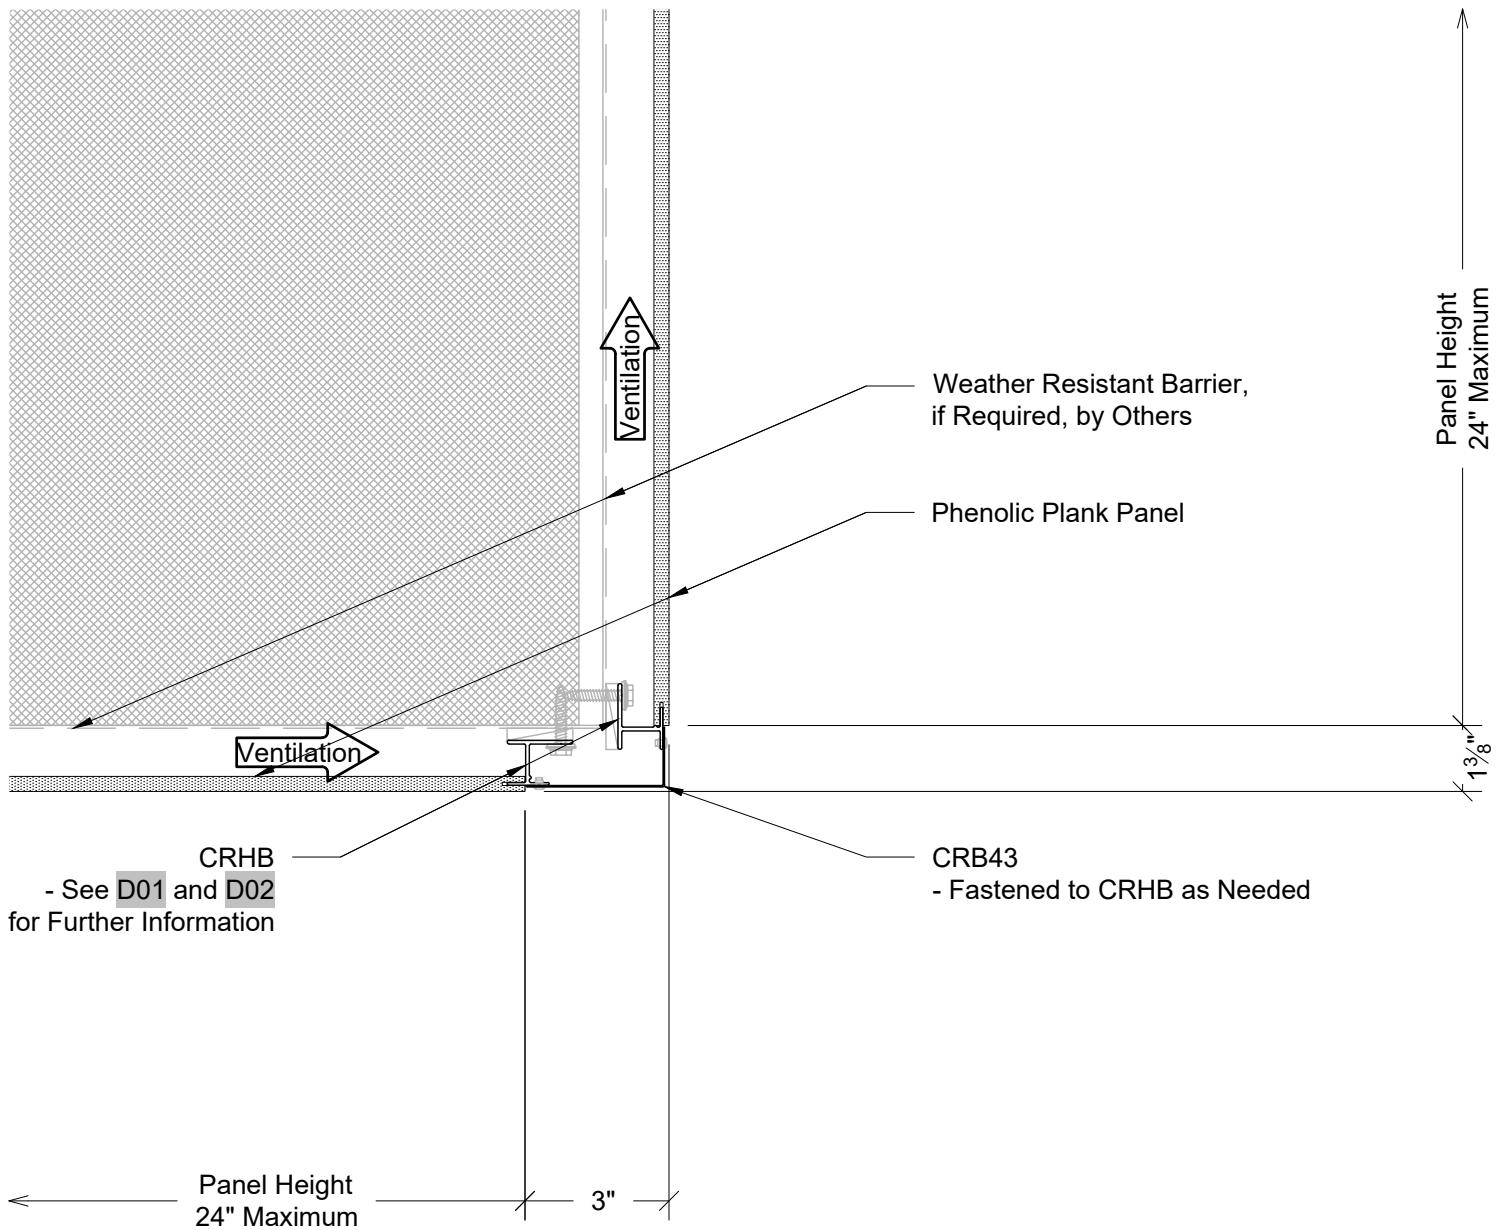

D08

Section - Phenolic Plank Panel at Typical Soffit to Fascia Transition



11831 BEVERLY PARK RD. BUILDING C, EVERETT,
WA 98204
* PHONE: 425.740.3702 * FAX: 425.485.3503 *
www.northclad.com

This document is property of NorthClad and should not be
used, duplicated or modified without the express written
consent. Copyright ©2010
NorthClad All Rights Reserved

NO.	DESCRIPTION	DATE	INIT.
1	Final Design	12/06/2019	M E
2	-	-	-
3	-	-	-
4	-	-	-
5	-	-	-
6	-	-	-
7	-	-	-
8	-	-	-
9	-	-	-
10	-	-	-

Project

CR System for Phenolic Plank

2822 119th St SW Ste A
Everett, WA 98204

These detail are to be pre-approved by the phenolic manufacturer.

Category

DET

Scale


3" = 1'-0"

Job Number

Sheet

D08

APPROVED

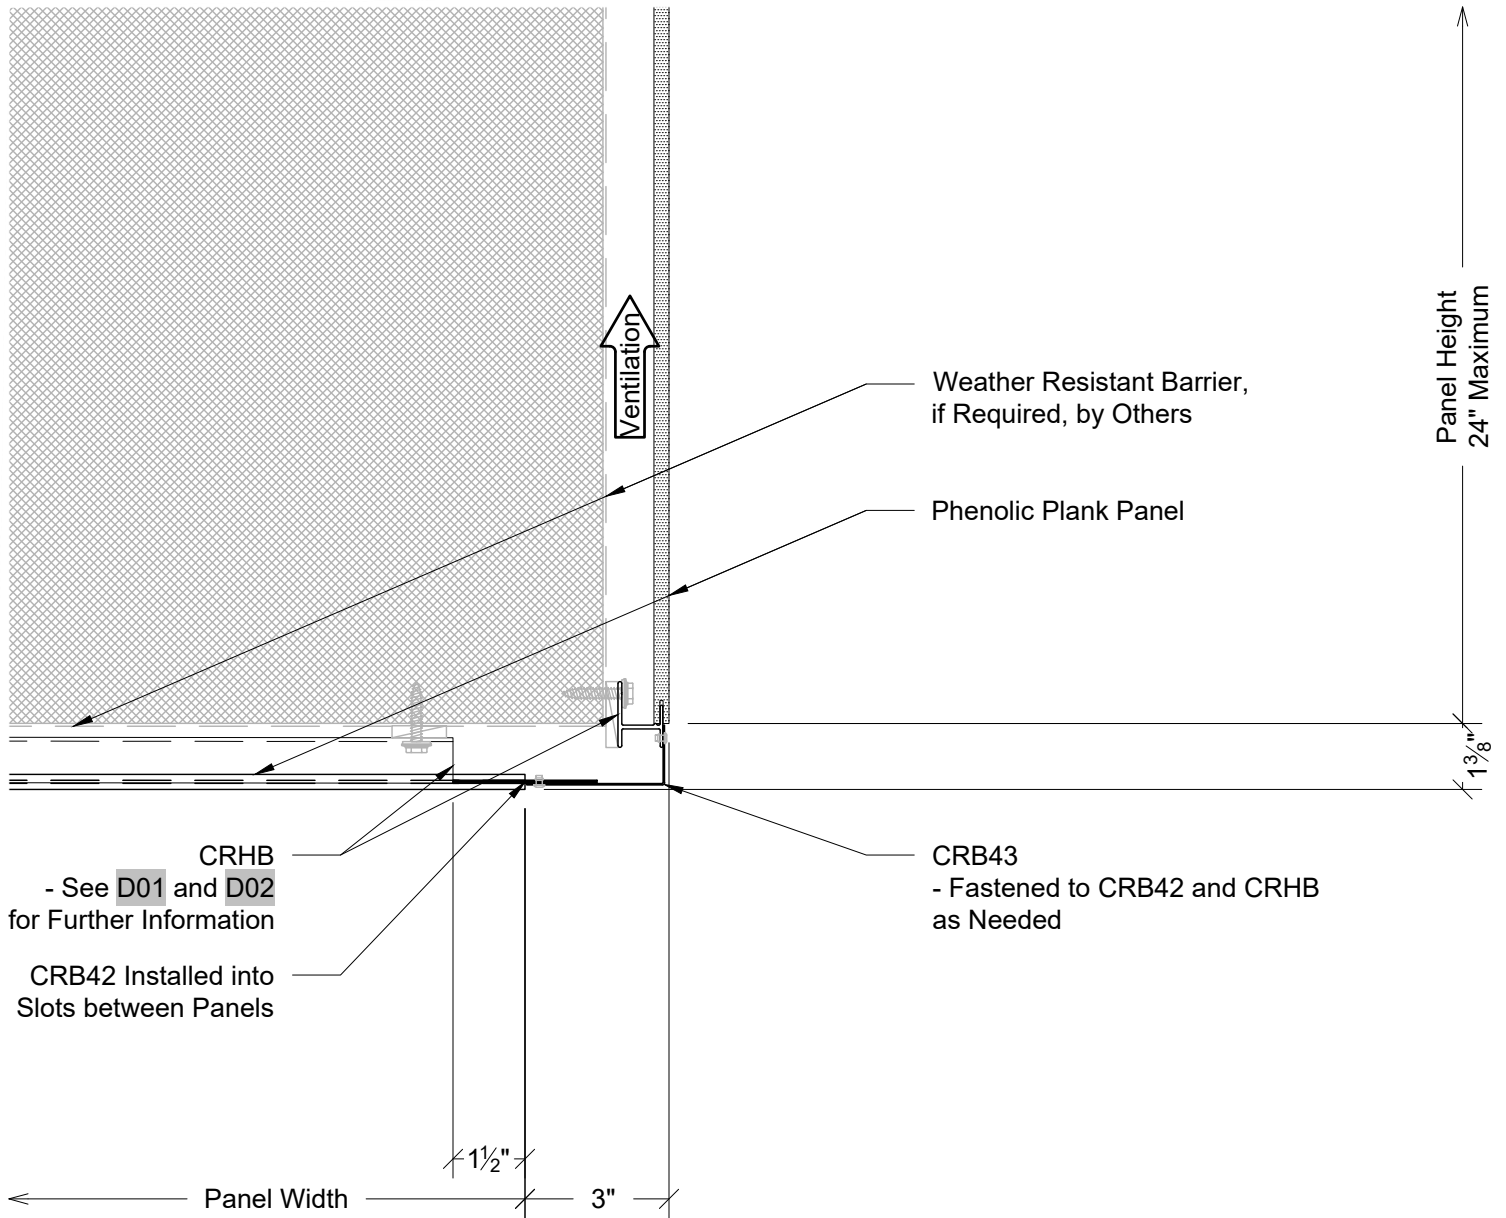

D09

Section - Phenolic Plank Panel at Non Typical Soffit to Fascia Transition



11831 BEVERLY PARK RD. BUILDING C, EVERETT,
WA 98204
* PHONE: 425.740.3702 * FAX: 425.485.3503 *
www.northclad.com

This document is property of NorthClad and should not be used, duplicated or modified without the express written consent. Copyright ©2010 NorthClad All Rights Reserved

NO.	DESCRIPTION	DATE	INIT.
1	Final Design	12/06/2019	M E
2	-	-	-
3	-	-	-
4	-	-	-
5	-	-	-
6	-	-	-
7	-	-	-
8	-	-	-
9	-	-	-
10	-	-	-

Project

CR System for Phenolic Plank

2822 119th St SW Ste A
Everett, WA 98204

These detail are to be pre-approved by the phenolic manufacturer.

Category

DET

Scale

3" = 1'-0"

Job Number

Sheet

D09

APPROVED