

Key Elev Key Elevation
Elev NorthClad Standard



11831 BEVERLY PARK RD. BUILDING C, EVERETT, WA 98204
* PHONE: 425.740.3702 * FAX: 425.740.3701 *
www.northclad.com

This document is property of NorthClad and should not be used, duplicated or modified without the express written consent. Copyright © 2010 NorthClad All Rights Reserved

NO.	DESCRIPTION	DATE	INIT.
1	Design	04/07/2014	M E
2			
3			
4			
5			
6			
7			
8			
9			
10			

Project

NorthClad ACM Panel Standard Details

Sheet Title	DET
Scale	
Job Number	
Sheet	Key Elev
APPROVED	

Index

- A. Section - Horizontal Joint
- B. Plan - Vertical Joint
- C. Section - Base of Wall
- D. Section - Composite Coping
- E. Isometric - Composite Coping Splice
- F. Section - Formed Coping
- G1. Plan - Outside Corner
- H1. Plan - Inside Corner
- J1. Section - Window Head
- J2. Section - Louver Head
- J3. Section - Door Head
- K1. Plan - Window at Left Jamb
- K2. Plan - Louver at Left Jamb
- K3. Plan - Door at Left Jamb
- M1. Plan - Window at Right Jamb
- M2. Plan - Louver at Right Jamb
- M3. Plan - Door at Right Jamb
- N1. Section - Window Sill
- N2. Section - Louver Sill
- P1. Section - Fascia to Soffit
- P2. Section - Fascia to Soffit
- Q1. Section - Soffit at Top of Wall



11831 BEVERLY PARK RD. BUILDING C, EVERETT, WA 98204
 * PHONE: 425.740.3702 * FAX: 425.740.3701 *
 www.northclad.com

This document is property of NorthClad and should not be used, duplicated or modified without the express written consent. Copyright © 2010 NorthClad All Rights Reserved

NO.	DESCRIPTION	DATE	INIT.
1	Design	04/07/2014	M E
2			
3			
4			
5			
6			
7			
8			
9			
10			

Project

NorthClad ACM Panel Standard Details

Sheet Title DET


Scale

Job Number

Sheet

Index

APPROVED

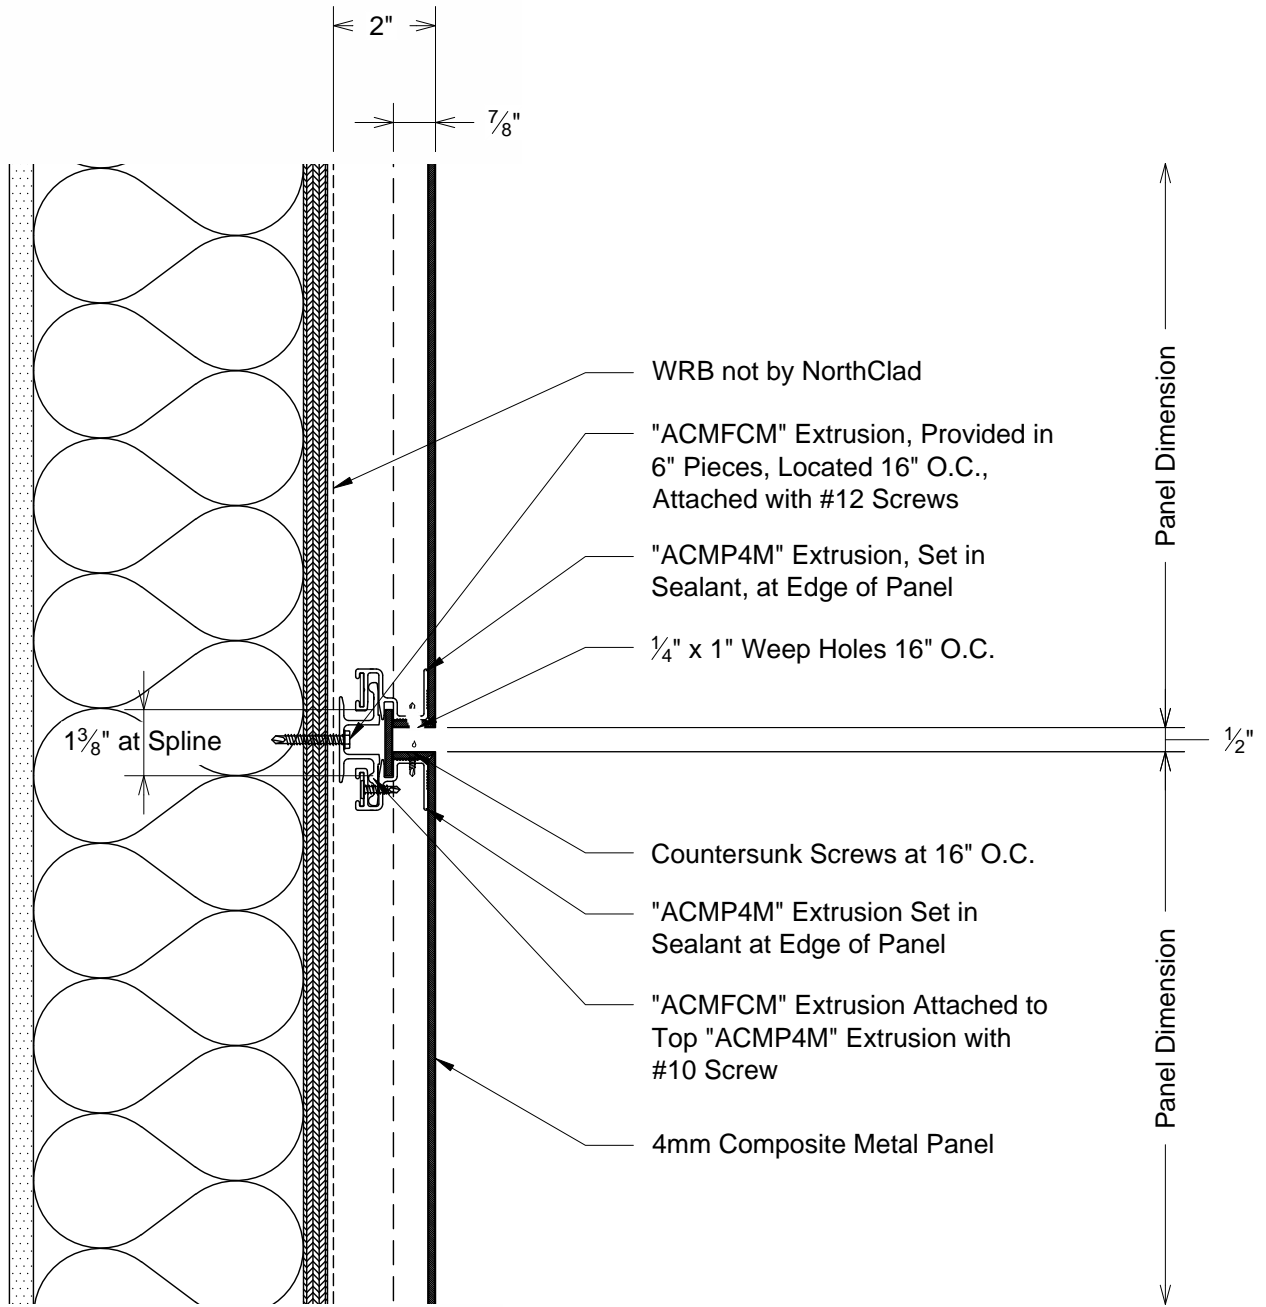

A
DET Section - Horizontal Joint



11831 BEVERLY PARK RD. BUILDING C, EVERETT, WA 98204
* PHONE: 425.740.3702 * FAX: 425.740.3701 *
www.northclad.com

This document is property of NorthClad and should not be used, duplicated or modified without the express written consent. Copyright © 2010 NorthClad All Rights Reserved

NO.	DESCRIPTION	DATE	INIT.
1	Design	04/07/2014	ME
2			
3			
4			
5			
6			
7			
8			
9			
10			

Project

NorthClad ACM Panel Standard Details


Sheet Title
DET

Scale
3" = 1'-0"

Job Number

Sheet
DET A

APPROVED

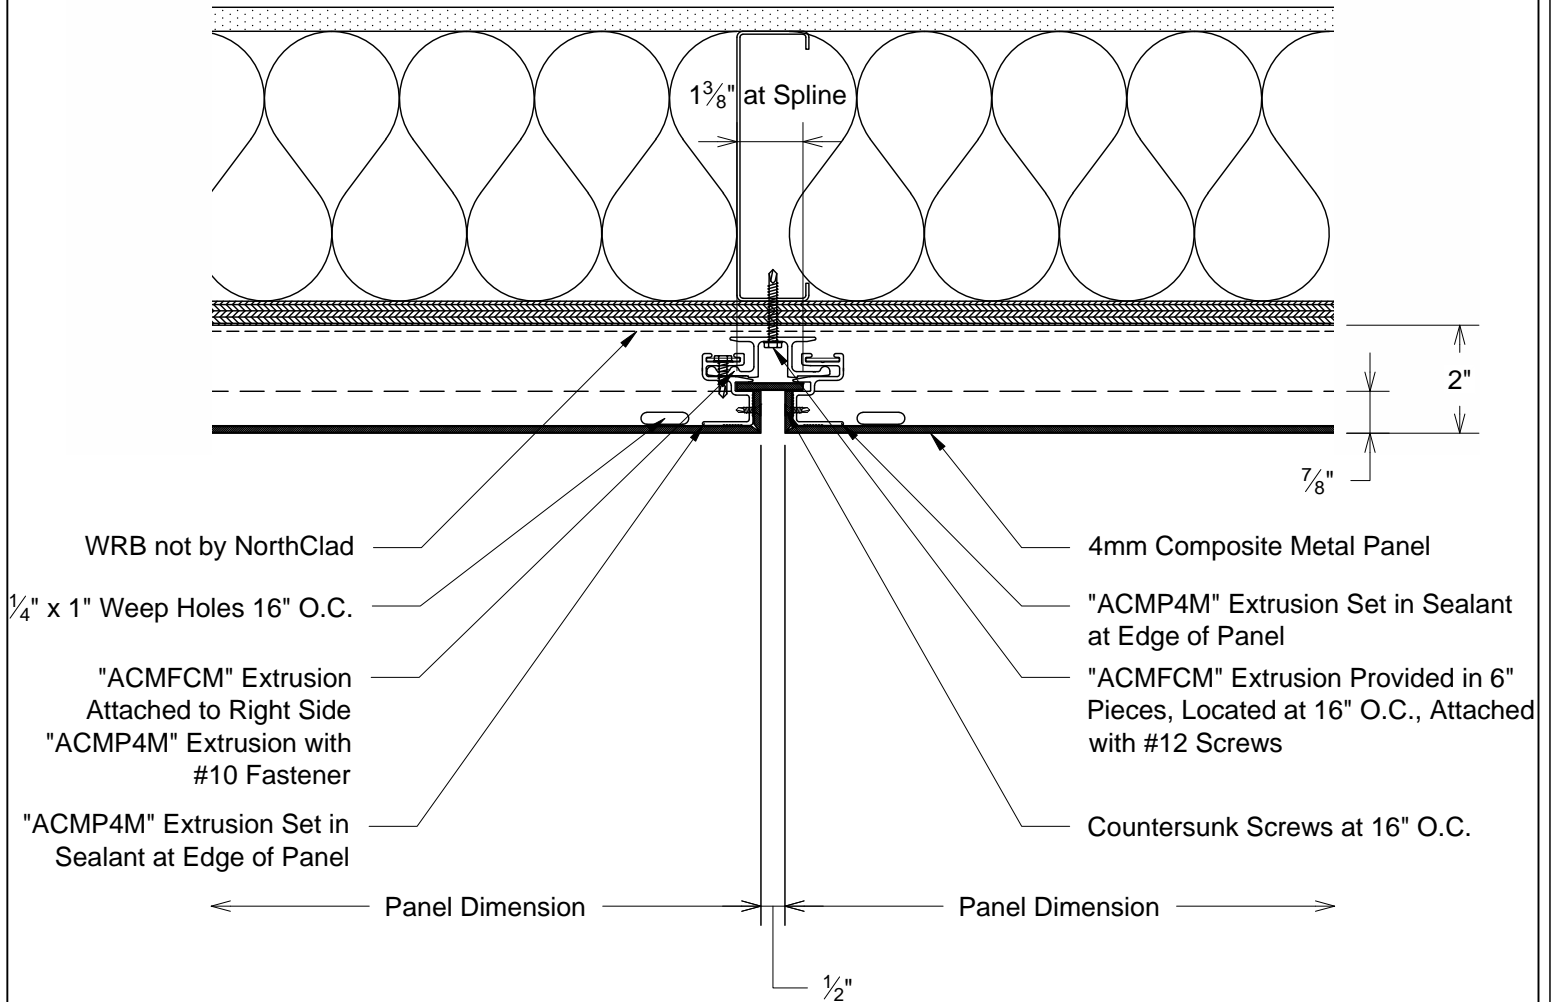

B
DET Plan - Vertical Joint



11831 BEVERLY PARK RD. BUILDING C, EVERETT, WA 98204
* PHONE: 425.740.3702 * FAX: 425.740.3701 *
www.northclad.com

This document is property of NorthClad and should not be used, duplicated or modified without the express written consent. Copyright © 2010 NorthClad All Rights Reserved

NO.	DESCRIPTION	DATE	INIT.
1	Design	04/07/2014	ME
2			
3			
4			
5			
6			
7			
8			
9			
10			

Project

NorthClad ACM Panel Standard Details


Sheet Title DET

Scale 3" = 1'-0"

Job Number

Sheet
DET B

APPROVED

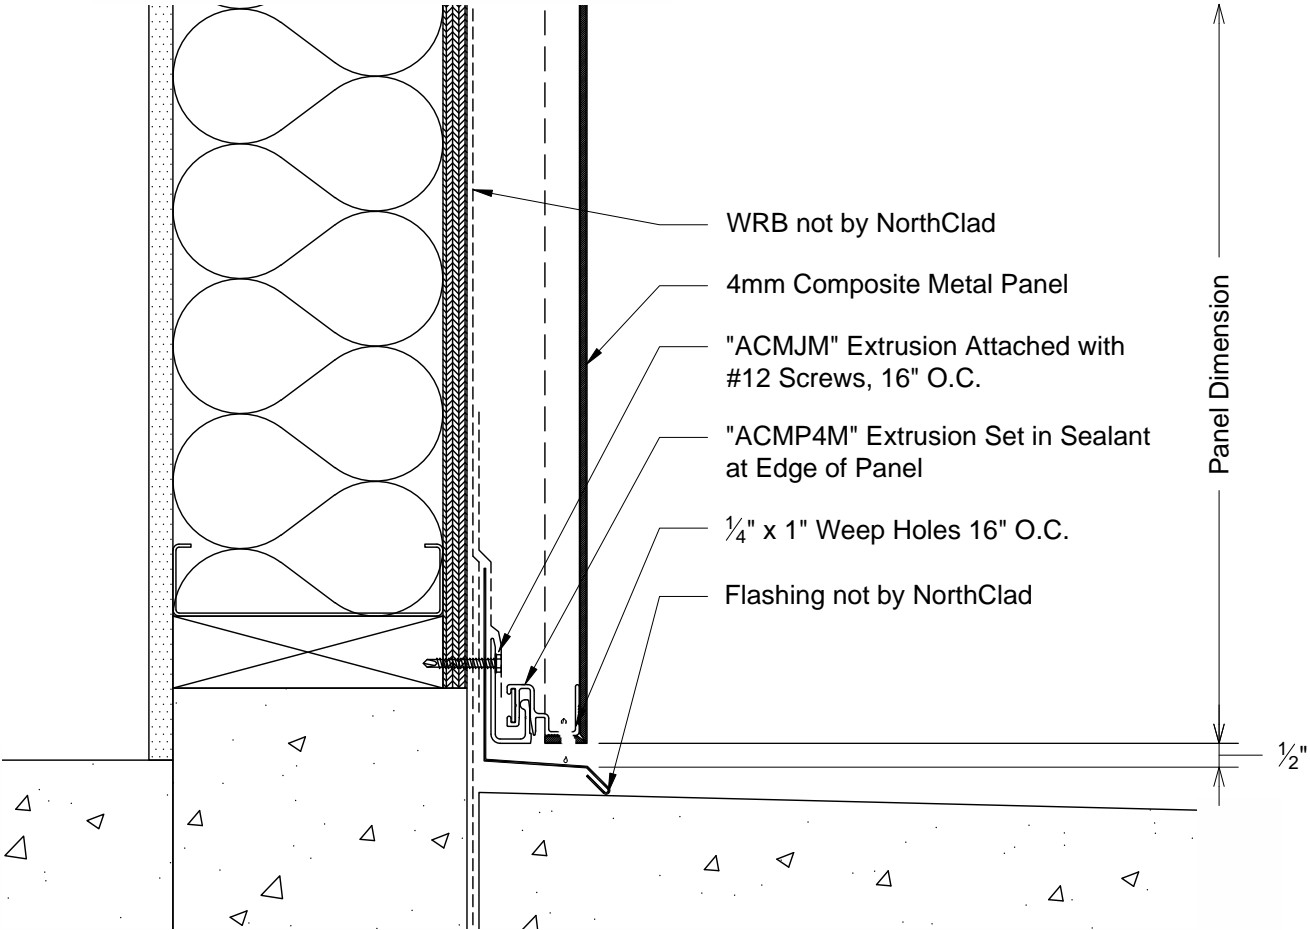

C Section - Base of Wall
DET



11831 BEVERLY PARK RD. BUILDING C, EVERETT, WA 98204
* PHONE: 425.740.3702 * FAX: 425.740.3701 *
www.northclad.com


This document is property of NorthClad and should not be used, duplicated or modified without the express written consent. Copyright © 2010 NorthClad All Rights Reserved

NO.	DESCRIPTION	DATE	INIT.
1	Design	04/07/2014	M E
2			
3			
4			
5			
6			
7			
8			
9			
10			

Project

NorthClad ACM Panel Standard Details

Sheet Title	DET
Scale	3" = 1'-0"
Job Number	
Sheet	DET C
APPROVED	

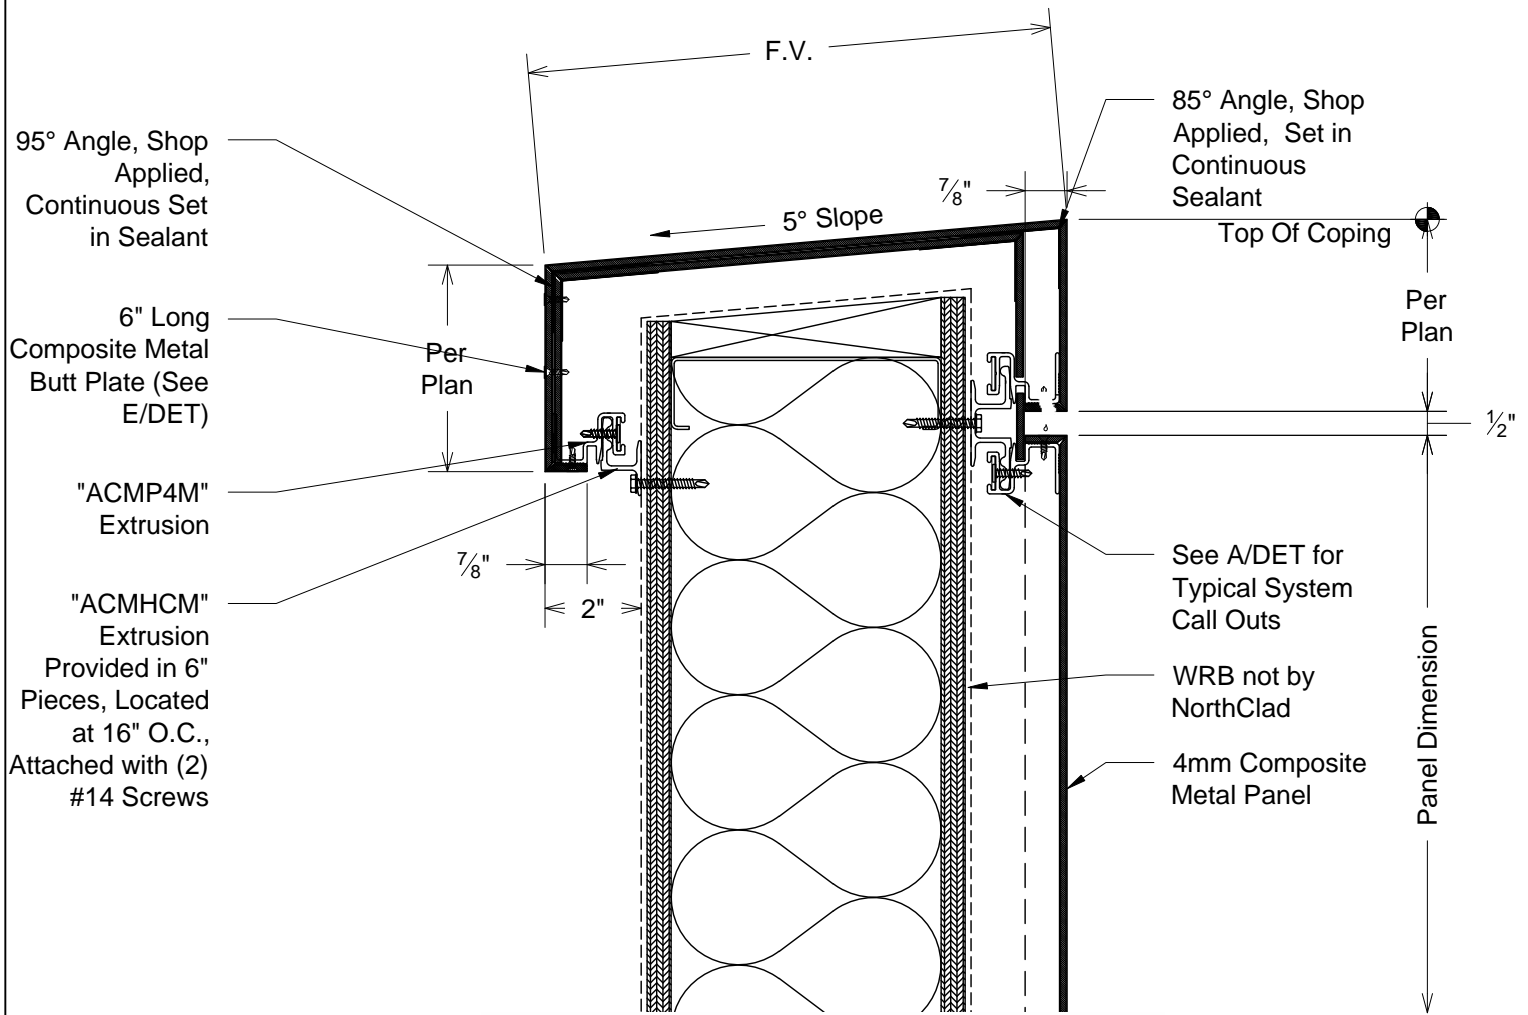

D
DET Section - Composite Coping



11831 BEVERLY PARK RD. BUILDING C, EVERETT, WA 98204
* PHONE: 425.740.3702 * FAX: 425.740.3701 *
www.northclad.com

This document is property of NorthClad and should not be used, duplicated or modified without the express written consent. Copyright © 2010 NorthClad All Rights Reserved

NO.	DESCRIPTION	DATE	INIT.
1	Design	04/07/2014	ME
2			
3			
4			
5			
6			
7			
8			
9			
10			

Project

NorthClad ACM Panel Standard Details


Sheet Title **DET**

Scale **3" = 1'-0"**

Job Number

Sheet **DET D**

APPROVED

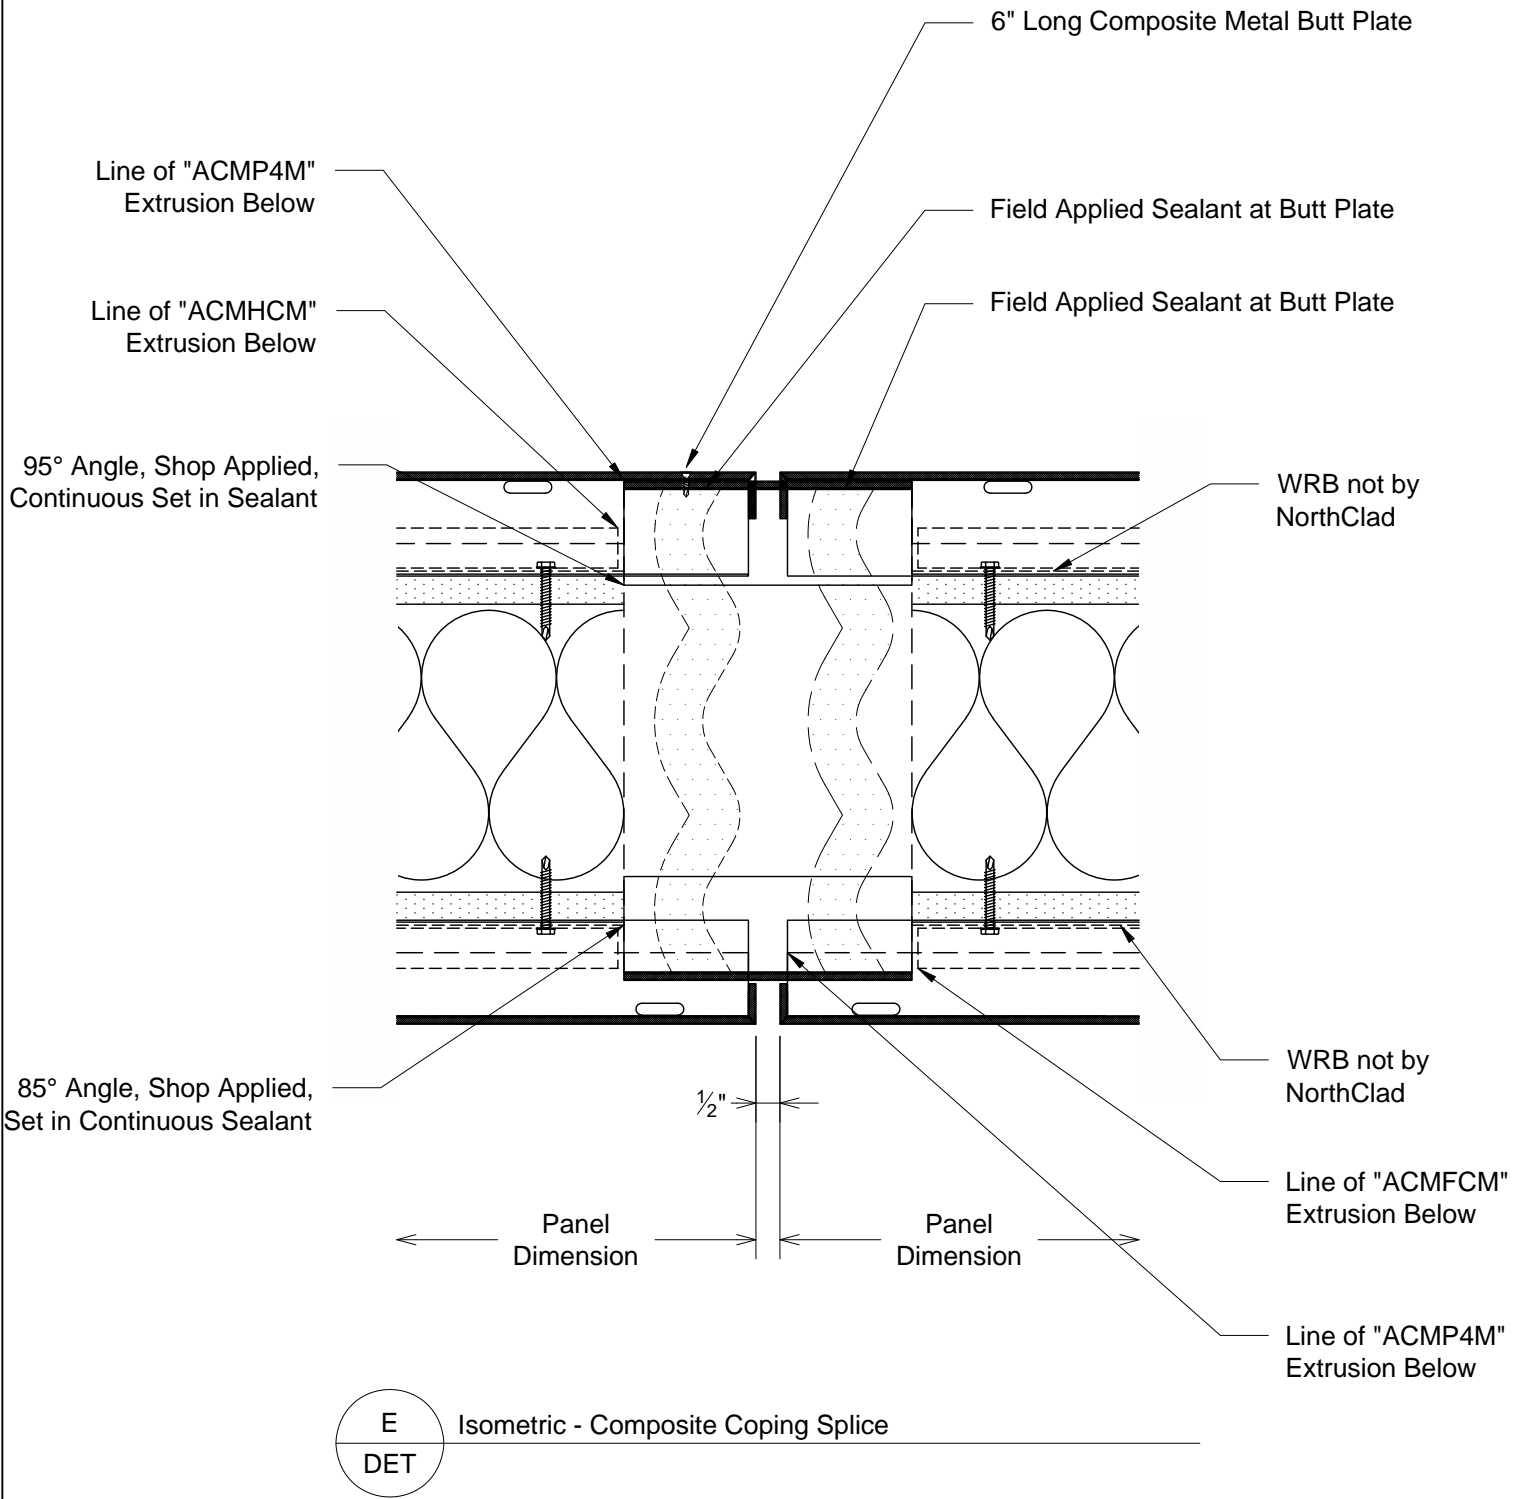

11831 BEVERLY PARK RD. BUILDING C, EVERETT, WA 98204
* PHONE: 425.740.3702 * FAX: 425.740.3701 *
www.northclad.com

This document is property of NorthClad and should not be used, duplicated or modified without the express written consent. Copyright © 2010 NorthClad All Rights Reserved

NO.	DESCRIPTION	DATE	INIT.
1	Design	04/07/2014	M.E.
2			
3			
4			
5			
6			
7			
8			
9			
10			

Project

NorthClad ACM Panel Standard Details

Sheet Title

DET

Scale


3" = 1'-0"

Job Number

Sheet

DET E

APPROVED

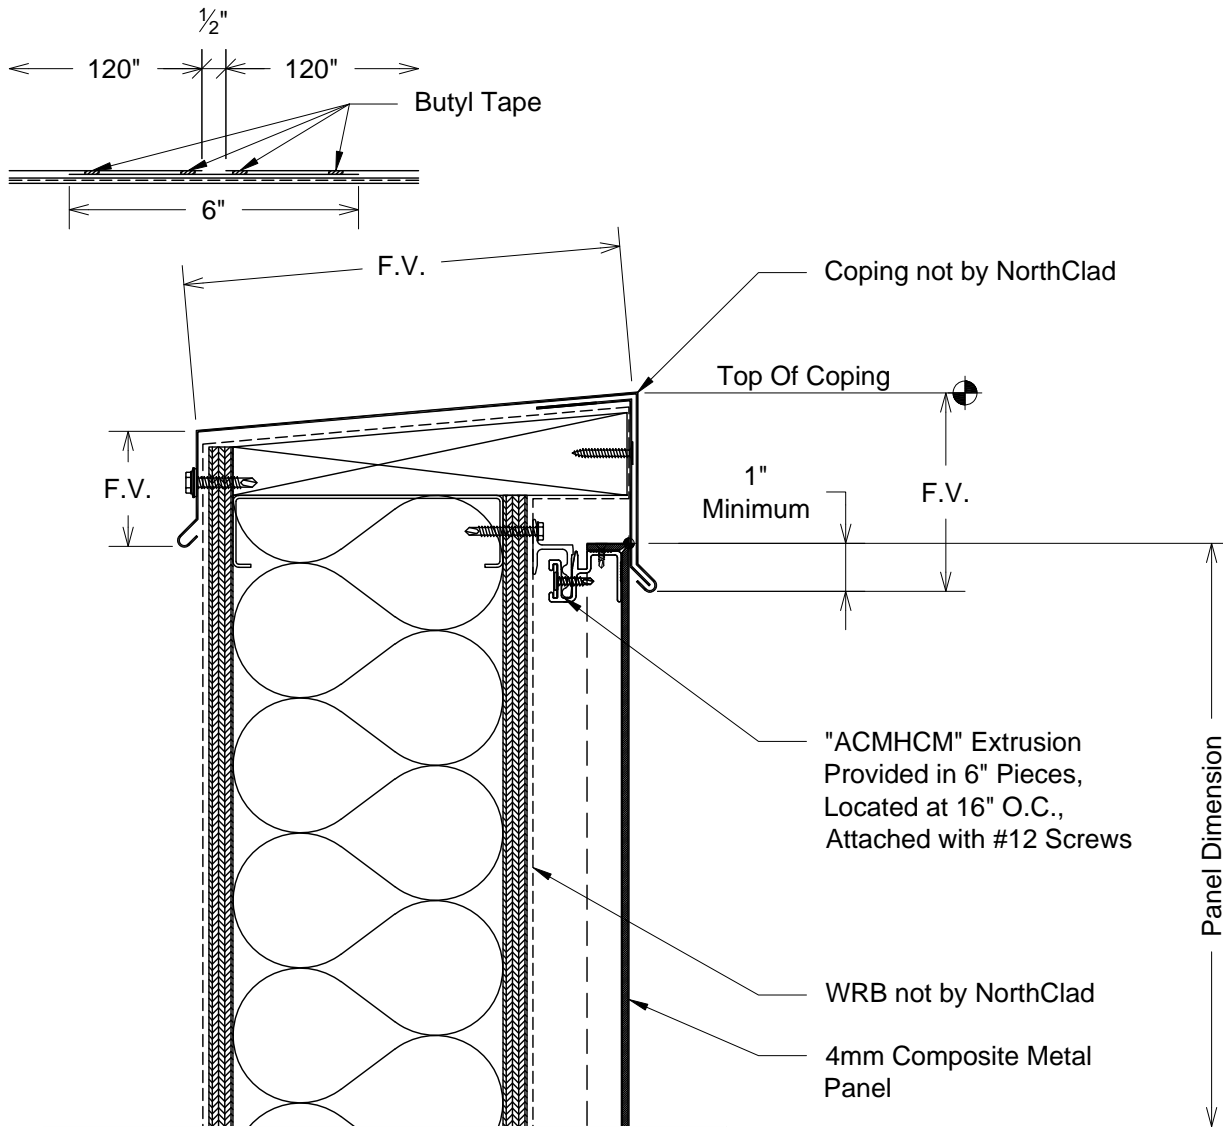

F
DET Section - Formed Coping



11831 BEVERLY PARK RD. BUILDING C, EVERETT, WA 98204
* PHONE: 425.740.3702 * FAX: 425.740.3701 *
www.northclad.com

This document is property of NorthClad and should not be used, duplicated or modified without the express written consent. Copyright © 2010 NorthClad All Rights Reserved

NO.	DESCRIPTION	DATE	INIT.
1	Design	04/07/2014	ME
2			
3			
4			
5			
6			
7			
8			
9			
10			

Project

NorthClad ACM Panel Standard Details


Sheet Title
DET

Scale
3" = 1'-0"

Job Number

Sheet
DET F

APPROVED

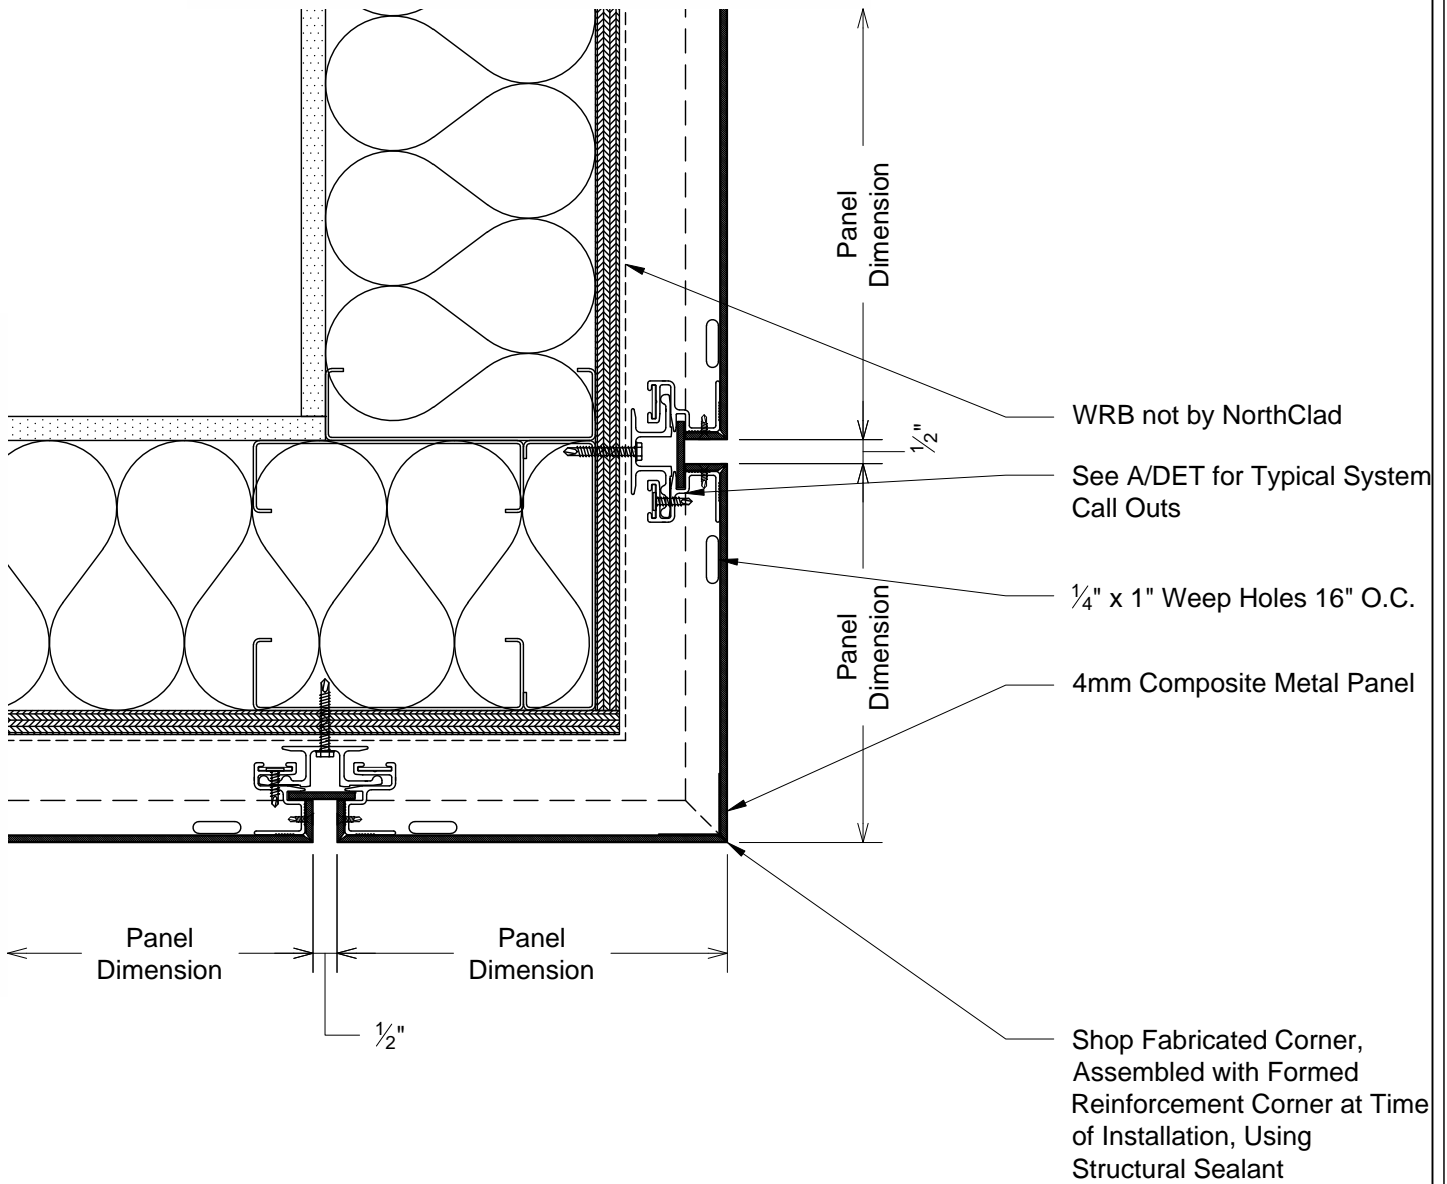

G1
DET Plan - Outside Corner

NorthClad®
rainscreen solutions

11831 BEVERLY PARK RD. BUILDING C, EVERETT, WA 98204
* PHONE: 425.740.3702 * FAX: 425.740.3701 *
www.northclad.com

This document is property of NorthClad and should not be used, duplicated or modified without the express written consent. Copyright © 2010 NorthClad All Rights Reserved

NO.	DESCRIPTION	DATE	INIT.
1	Design	04/07/2014	ME
2			
3			
4			
5			
6			
7			
8			
9			
10			

Project

NorthClad ACM Panel Standard Details


Sheet Title
DET

Scale
3" = 1'-0"

Job Number

Sheet
DET G1

APPROVED

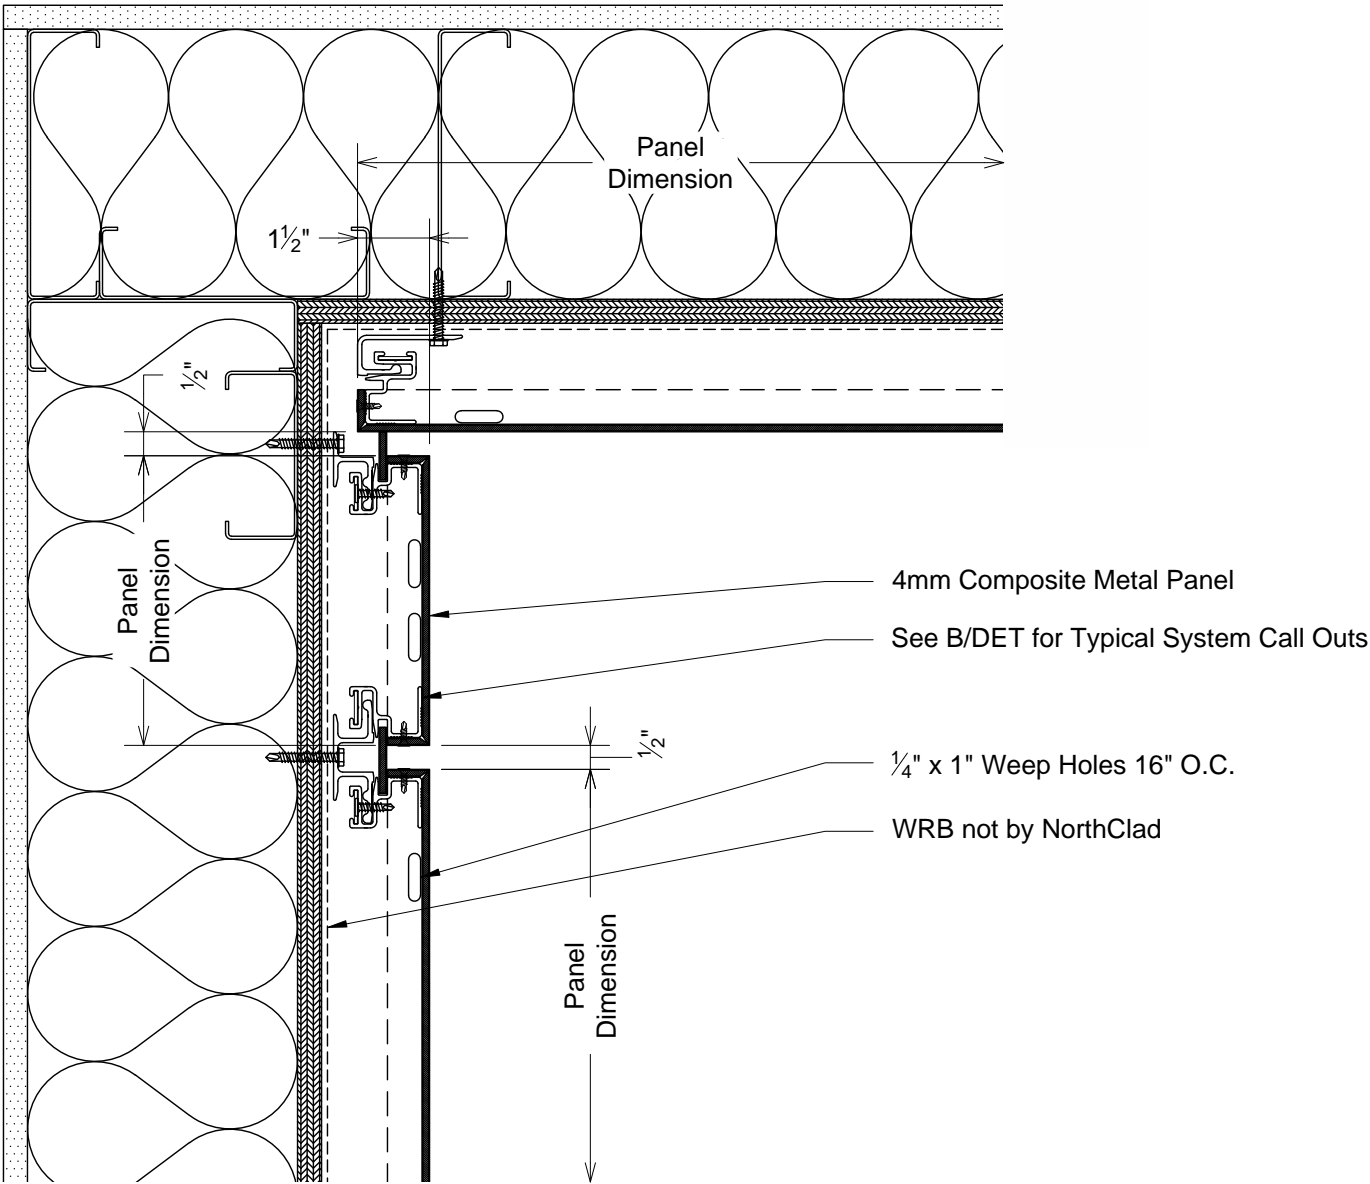

H1
DET Plan - Inside Corner



11831 BEVERLY PARK RD. BUILDING C, EVERETT, WA 98204
* PHONE: 425.740.3702 * FAX: 425.740.3701 *
www.northclad.com


This document is property of NorthClad and should not be used, duplicated or modified without the express written consent. Copyright © 2010 NorthClad All Rights Reserved

NO.	DESCRIPTION	DATE	INIT.
1	Design	04/07/2014	M E
2			
3			
4			
5			
6			
7			
8			
9			
10			

Project

NorthClad ACM Panel Standard Details

Sheet Title	DET
Scale	3" = 1'-0"
Job Number	
Sheet	DET H1
APPROVED	

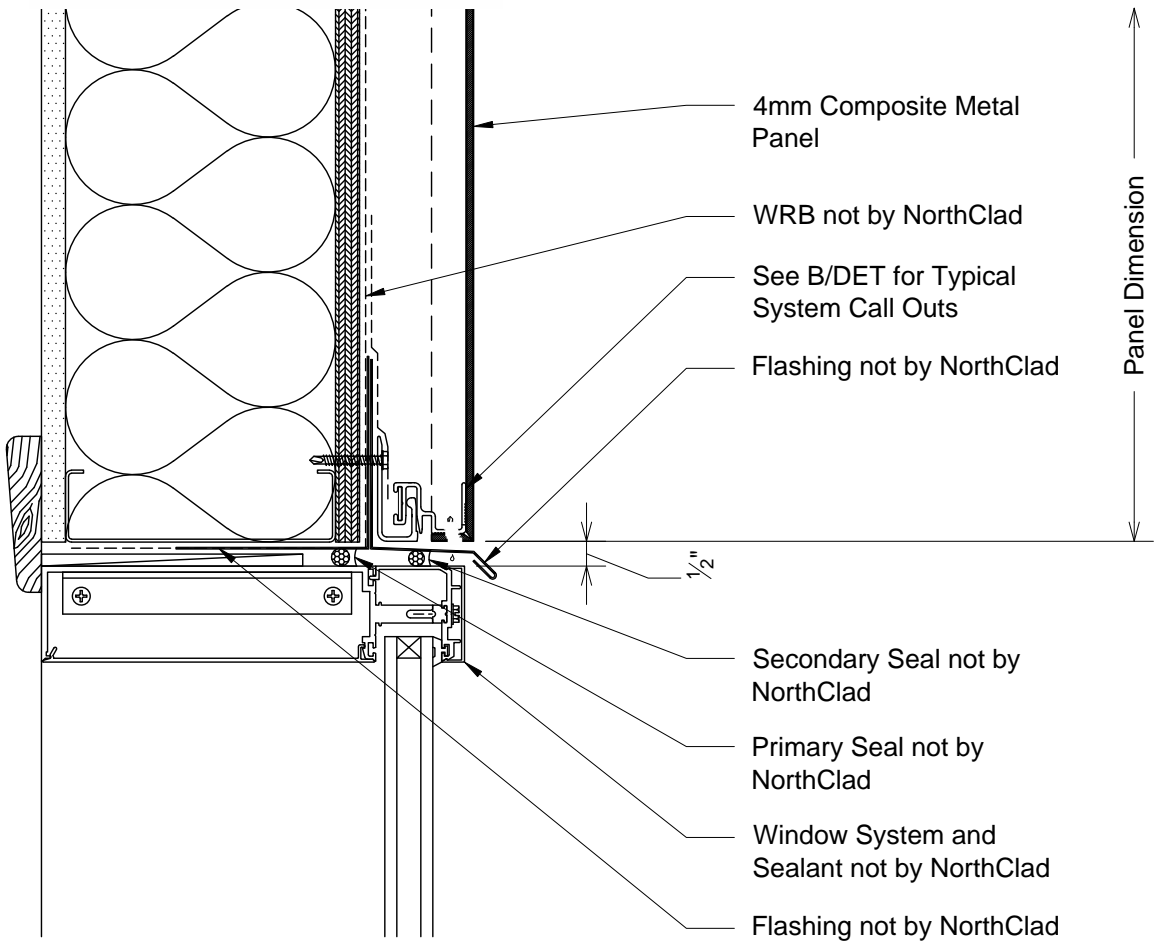

J1 Section - Window Head
DET



11831 BEVERLY PARK RD. BUILDING C, EVERETT, WA 98204
* PHONE: 425.740.3702 * FAX: 425.740.3701 *
www.northclad.com


This document is property of NorthClad and should not be used, duplicated or modified without the express written consent. Copyright © 2010 NorthClad All Rights Reserved

NO.	DESCRIPTION	DATE	INIT.
1	Design	04/07/2014	ME
2			
3			
4			
5			
6			
7			
8			
9			
10			

Project

NorthClad ACM Panel Standard Details

Sheet Title	DET
Scale	3" = 1'-0"
Job Number	
Sheet	DET J1
APPROVED	

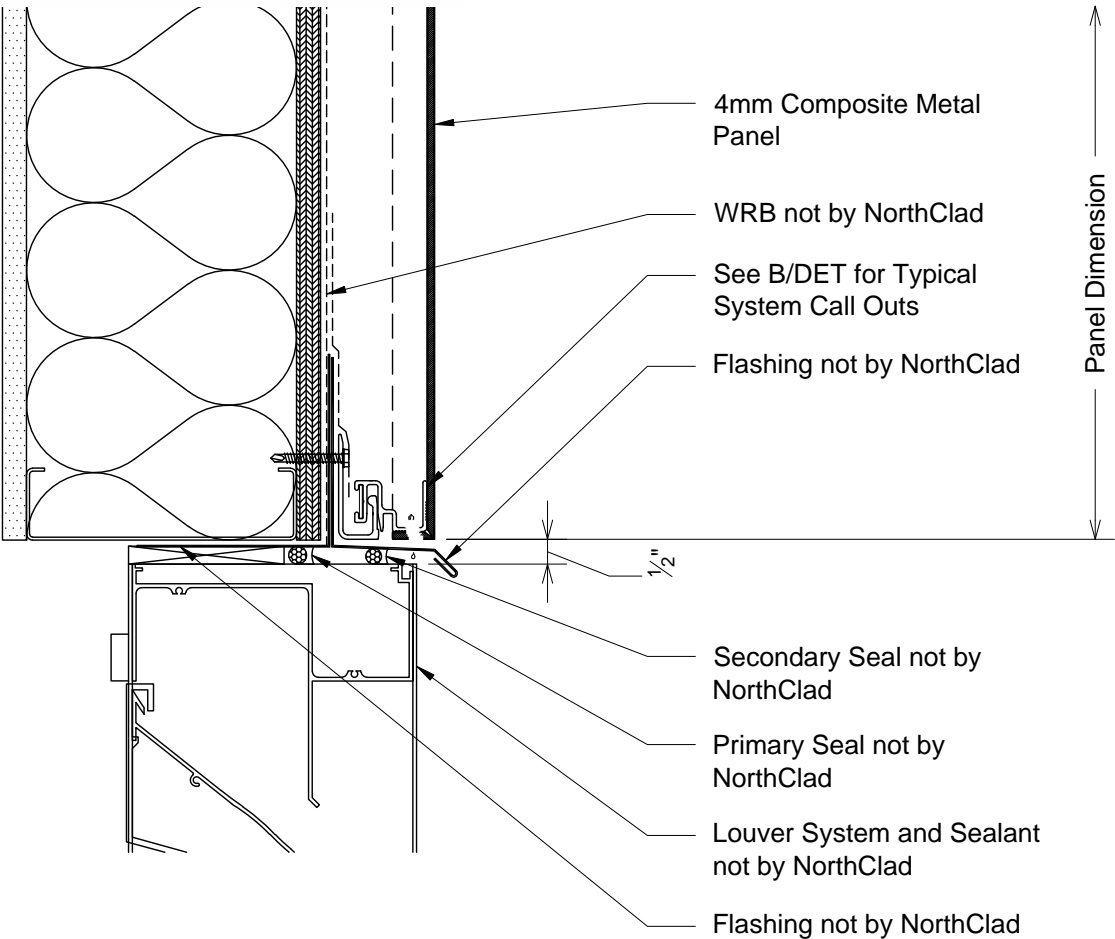

J2 Section - Louver Head
DET



11831 BEVERLY PARK RD. BUILDING C, EVERETT, WA 98204
* PHONE: 425.740.3702 * FAX: 425.740.3701 *
www.northclad.com


This document is property of NorthClad and should not be used, duplicated or modified without the express written consent. Copyright © 2010 NorthClad All Rights Reserved

NO.	DESCRIPTION	DATE	INIT.
1	Design	04/07/2014	ME
2			
3			
4			
5			
6			
7			
8			
9			
10			

Project

NorthClad ACM Panel Standard Details

Sheet Title	DET
Scale	3" = 1'-0"
Job Number	
Sheet	DET J2
APPROVED	

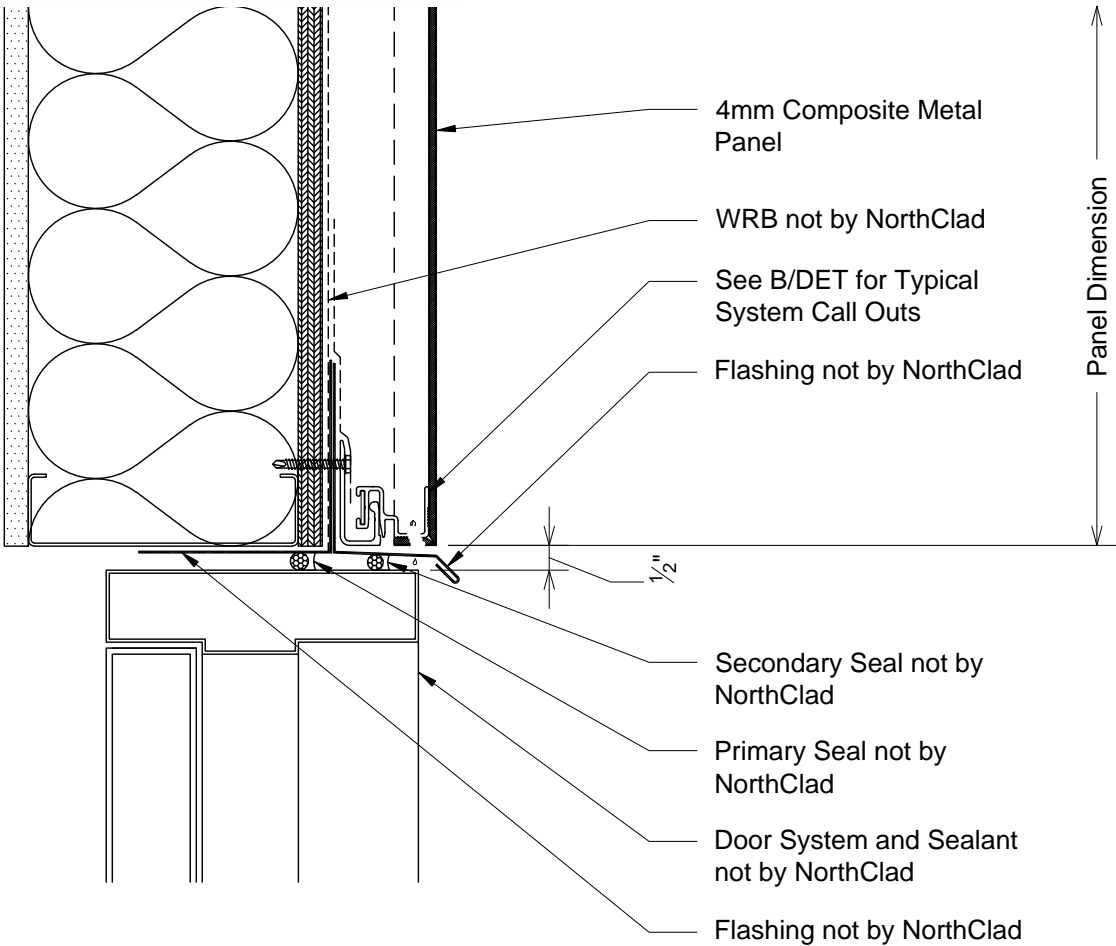

J3
DET

Section - Door Head



11831 BEVERLY PARK RD. BUILDING C, EVERETT, WA 98204
* PHONE: 425.740.3702 * FAX: 425.740.3701 *
www.northclad.com


This document is property of NorthClad and should not be used, duplicated or modified without the express written consent. Copyright © 2010 NorthClad All Rights Reserved

NO.	DESCRIPTION	DATE	INIT.
1	Design	04/07/2014	ME
2			
3			
4			
5			
6			
7			
8			
9			
10			

Project

NorthClad ACM Panel Standard Details

Sheet Title	DET
Scale	3" = 1'-0"
Job Number	
Sheet	DET J3
APPROVED	

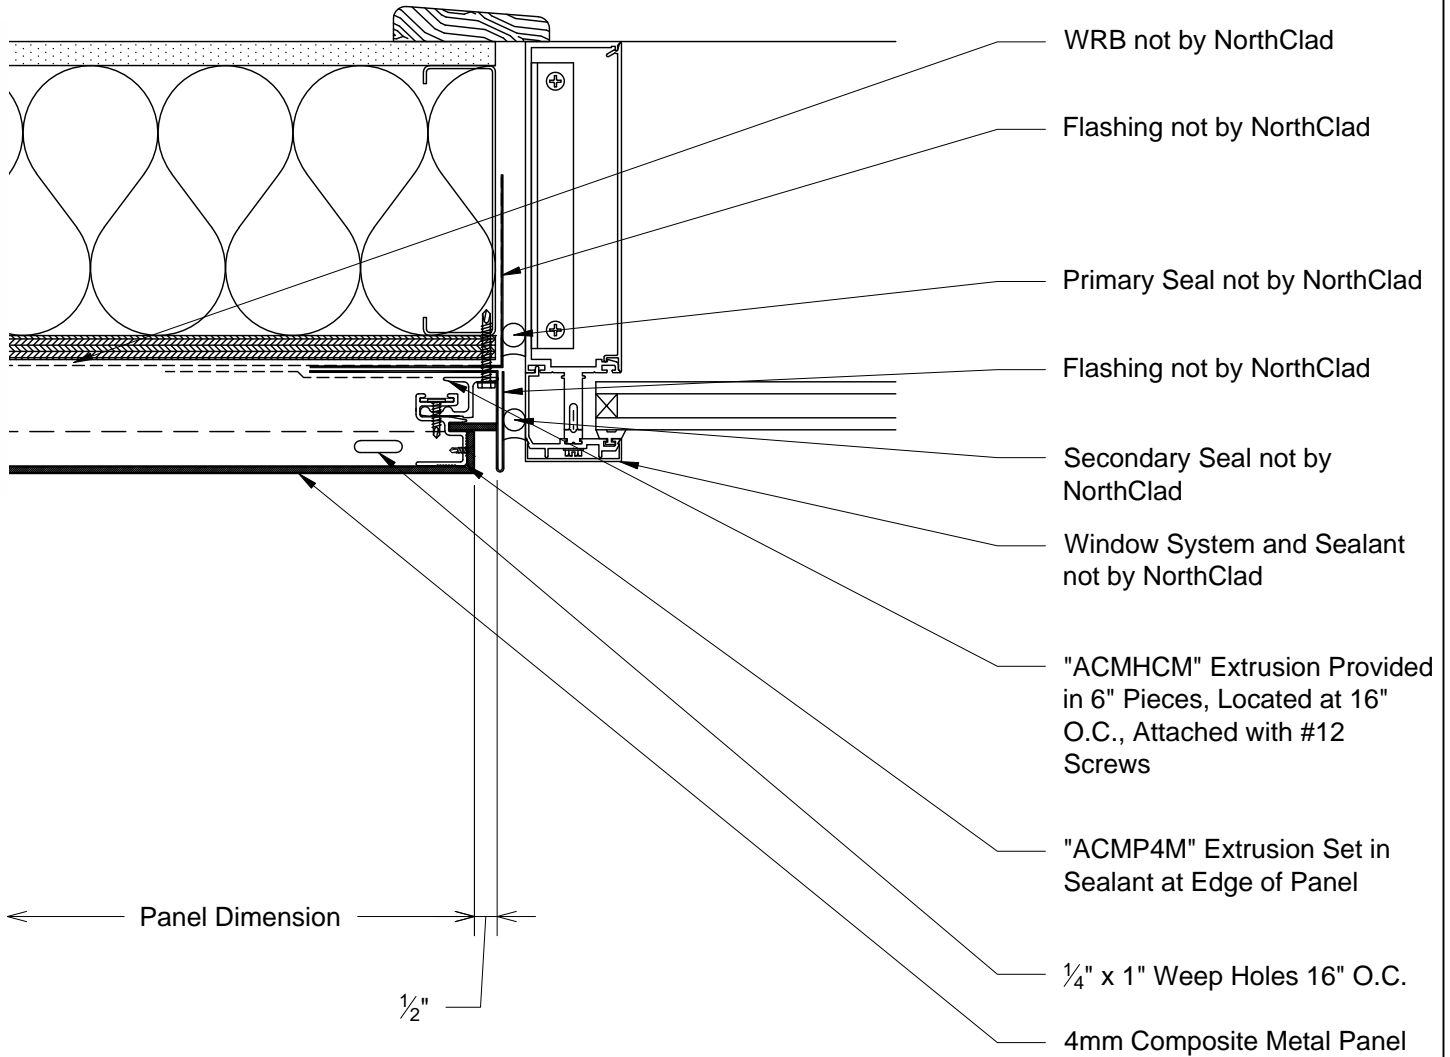

K1
DET Plan - Window at Left Jamb



11831 BEVERLY PARK RD. BUILDING C, EVERETT, WA 98204
* PHONE: 425.740.3702 * FAX: 425.740.3701 *
www.northclad.com

This document is property of NorthClad and should not be used, duplicated or modified without the express written consent. Copyright © 2010 NorthClad All Rights Reserved

NO.	DESCRIPTION	DATE	INIT.
1	Design	04/07/2014	ME
2			
3			
4			
5			
6			
7			
8			
9			
10			

Project

NorthClad ACM Panel Standard Details


Sheet Title DET

Scale 3" = 1'-0"

Job Number

Sheet
DET K1

APPROVED

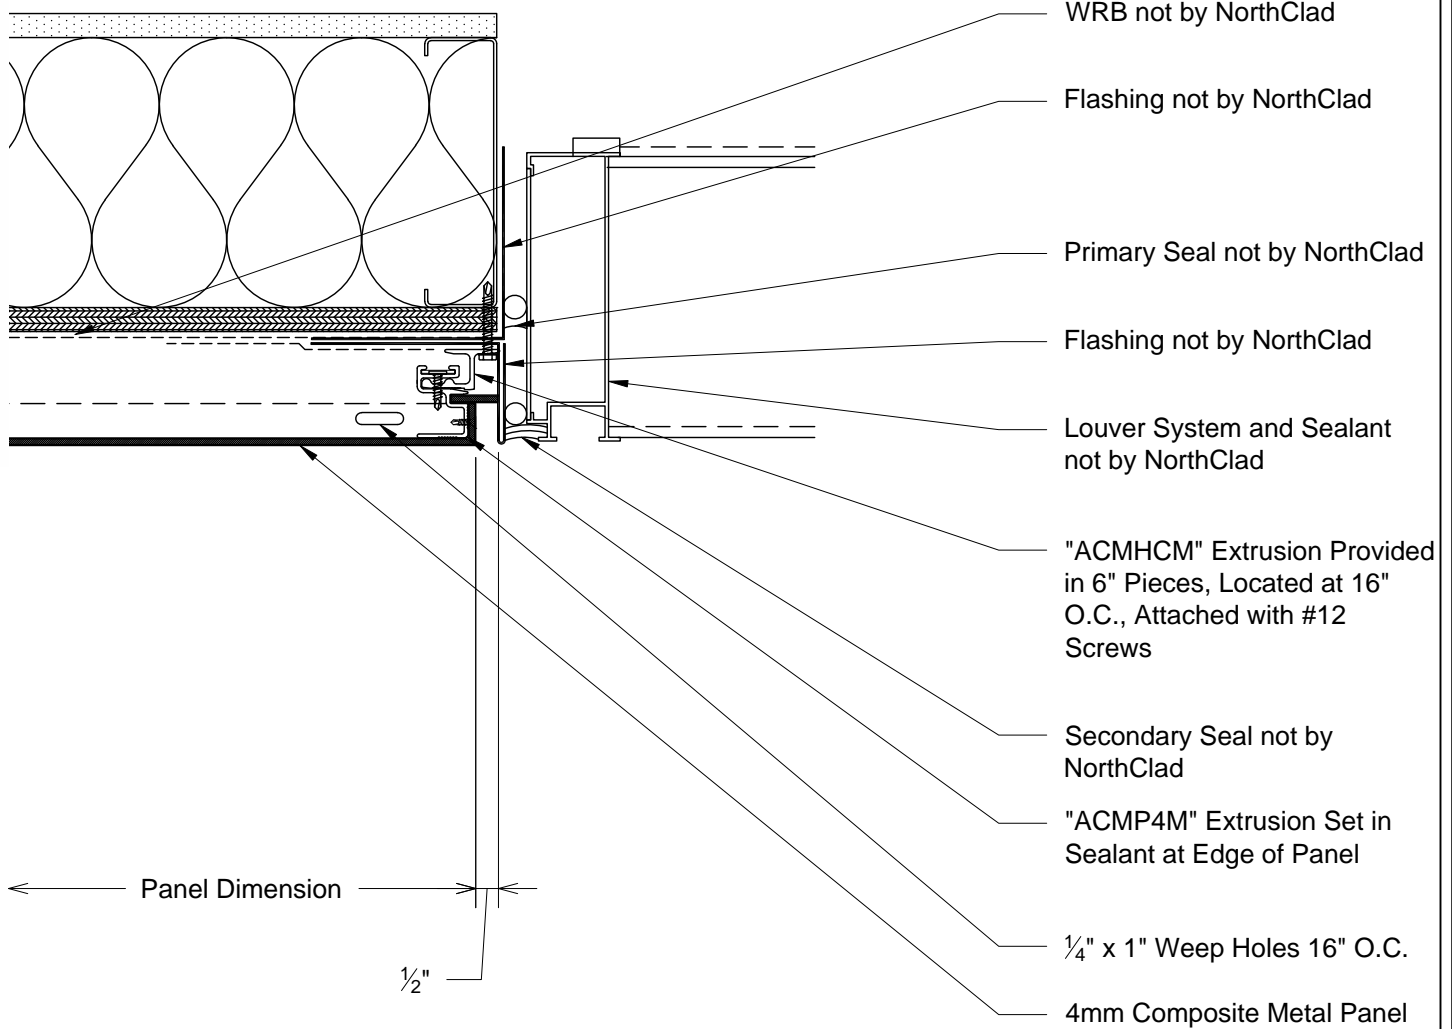

K2
DET Plan - Louver at Left Jamb



11831 BEVERLY PARK RD. BUILDING C, EVERETT, WA 98204
* PHONE: 425.740.3702 * FAX: 425.740.3701 *
www.northclad.com

This document is property of NorthClad and should not be used, duplicated or modified without the express written consent. Copyright © 2010 NorthClad All Rights Reserved

NO.	DESCRIPTION	DATE	INIT.
1	Design	04/07/2014	ME
2			
3			
4			
5			
6			
7			
8			
9			
10			

Project

NorthClad ACM Panel Standard Details


Sheet Title
DET

Scale
3" = 1'-0"

Job Number

Sheet
DET K2

APPROVED

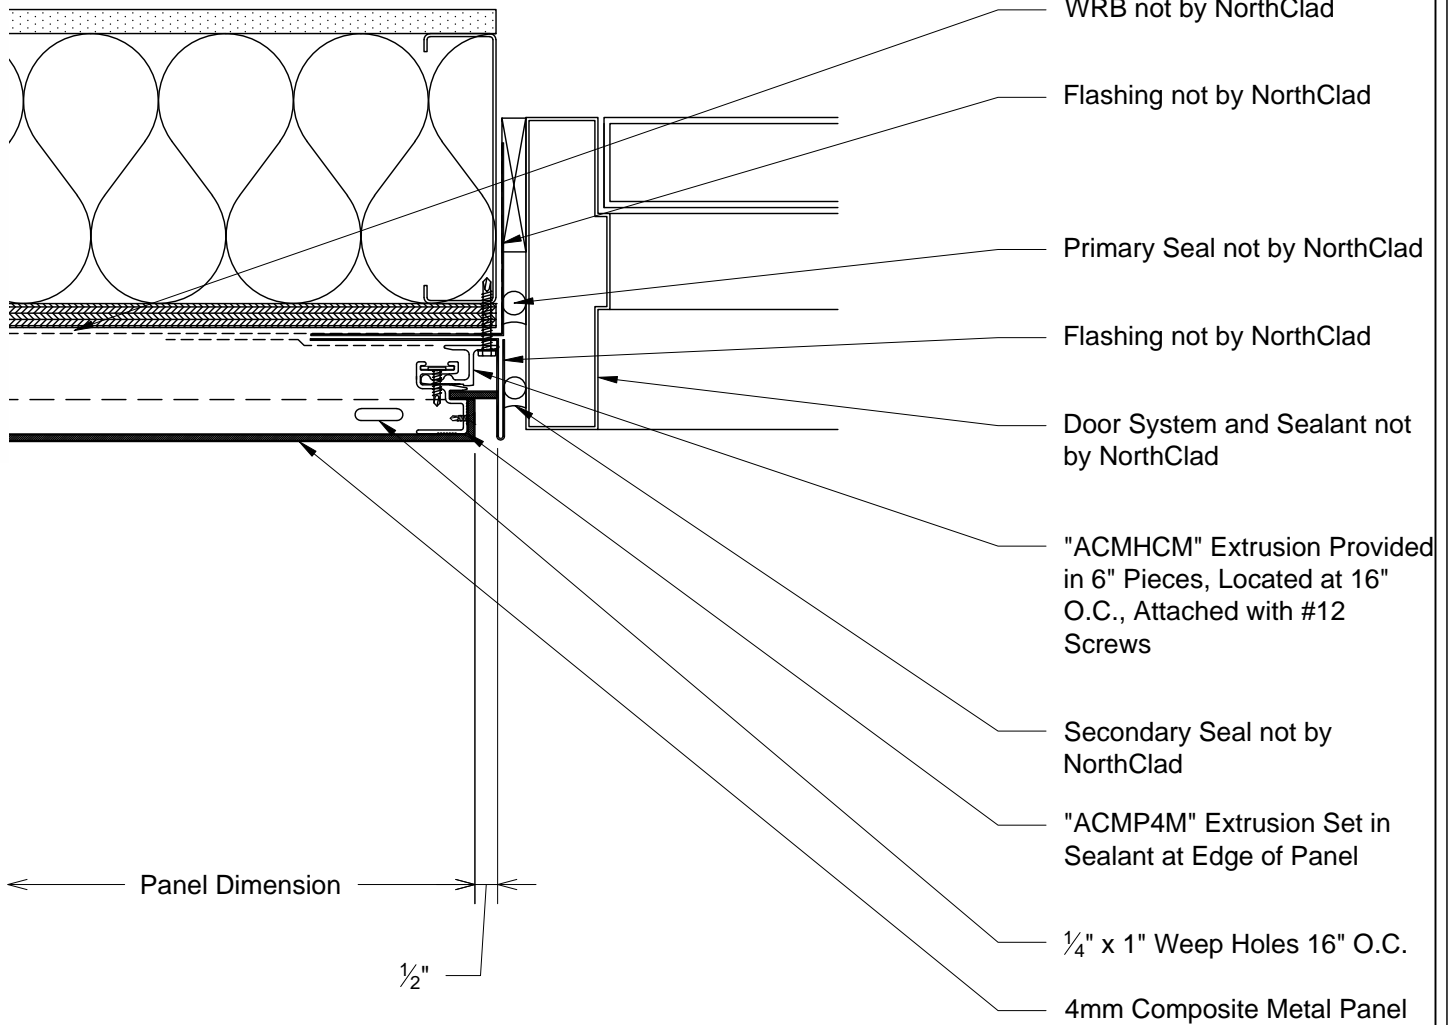

K3
DET Plan - Door at Left Jamb



11831 BEVERLY PARK RD. BUILDING C, EVERETT, WA 98204
* PHONE: 425.740.3702 * FAX: 425.740.3701 *
www.northclad.com


This document is property of NorthClad and should not be used, duplicated or modified without the express written consent. Copyright © 2010 NorthClad All Rights Reserved

NO.	DESCRIPTION	DATE	INIT.
1	Design	04/07/2014	M E
2			
3			
4			
5			
6			
7			
8			
9			
10			

Project

NorthClad ACM Panel Standard Details

Sheet Title	DET
Scale	3" = 1'-0"
Job Number	
Sheet	DET K3
APPROVED	

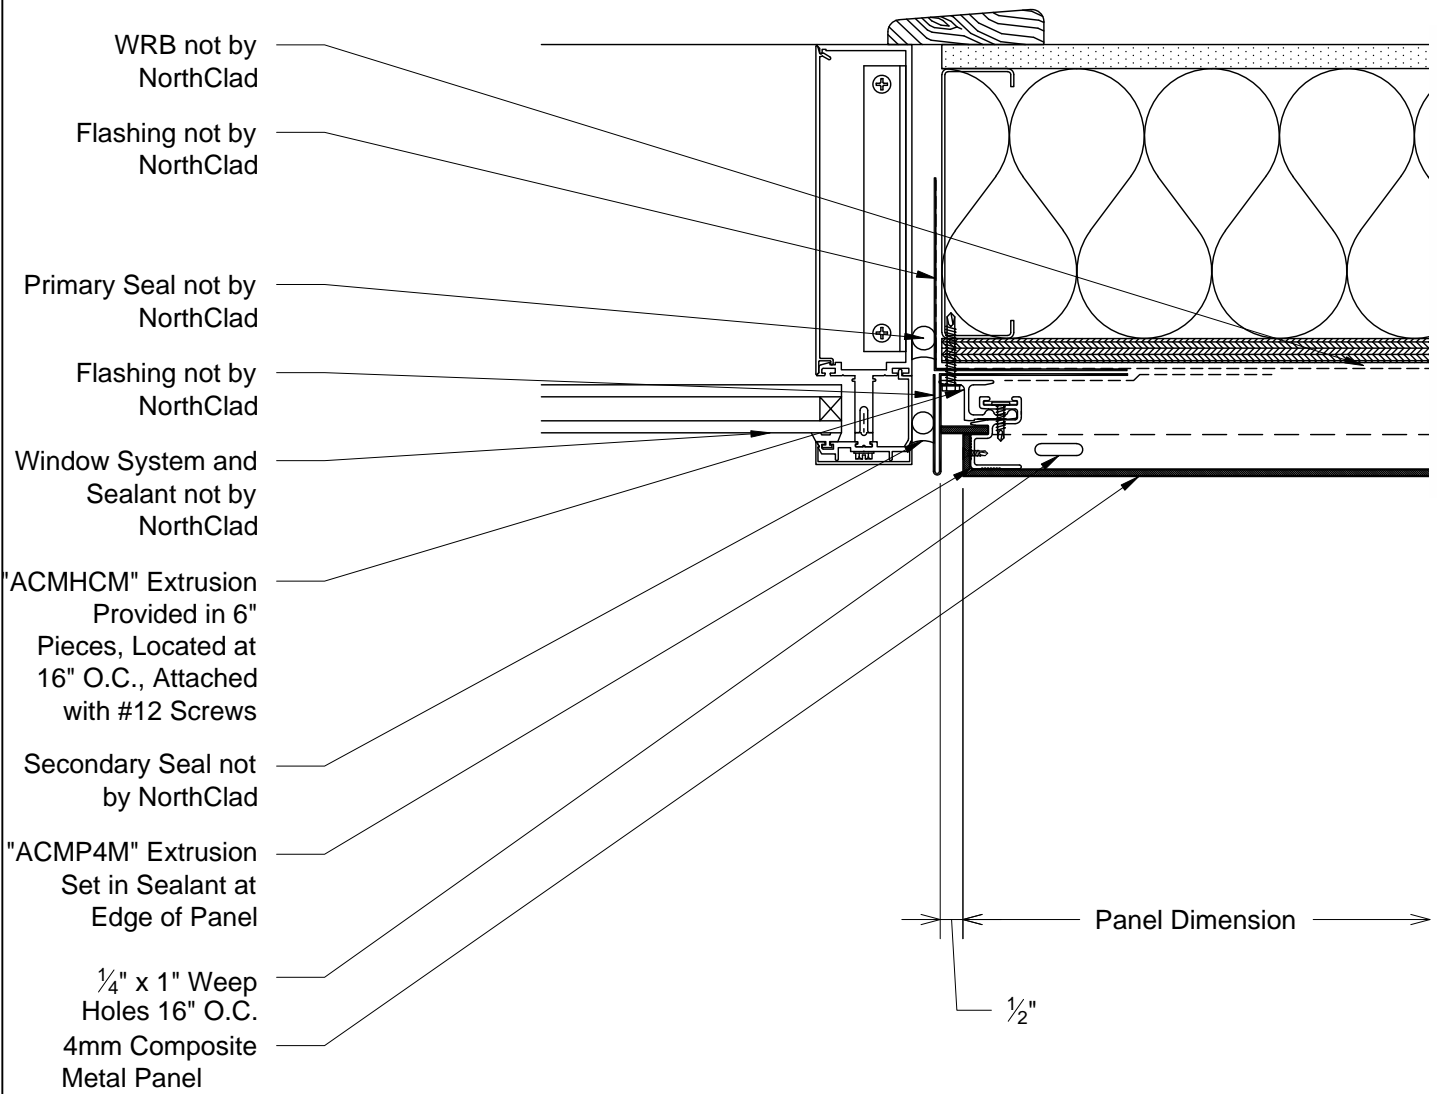

M1
DET Plan - Window at Right Jamb



11831 BEVERLY PARK RD. BUILDING C, EVERETT, WA 98204
* PHONE: 425.740.3702 * FAX: 425.740.3701 *
www.northclad.com

This document is property of NorthClad and should not be used, duplicated or modified without the express written consent. Copyright © 2010 NorthClad All Rights Reserved

NO.	DESCRIPTION	DATE	INIT.
1	Design	04/07/2014	ME
2			
3			
4			
5			
6			
7			
8			
9			
10			

Project

NorthClad ACM Panel Standard Details


Sheet Title DET

Scale 3" = 1'-0"

Job Number

Sheet
DET M1

APPROVED

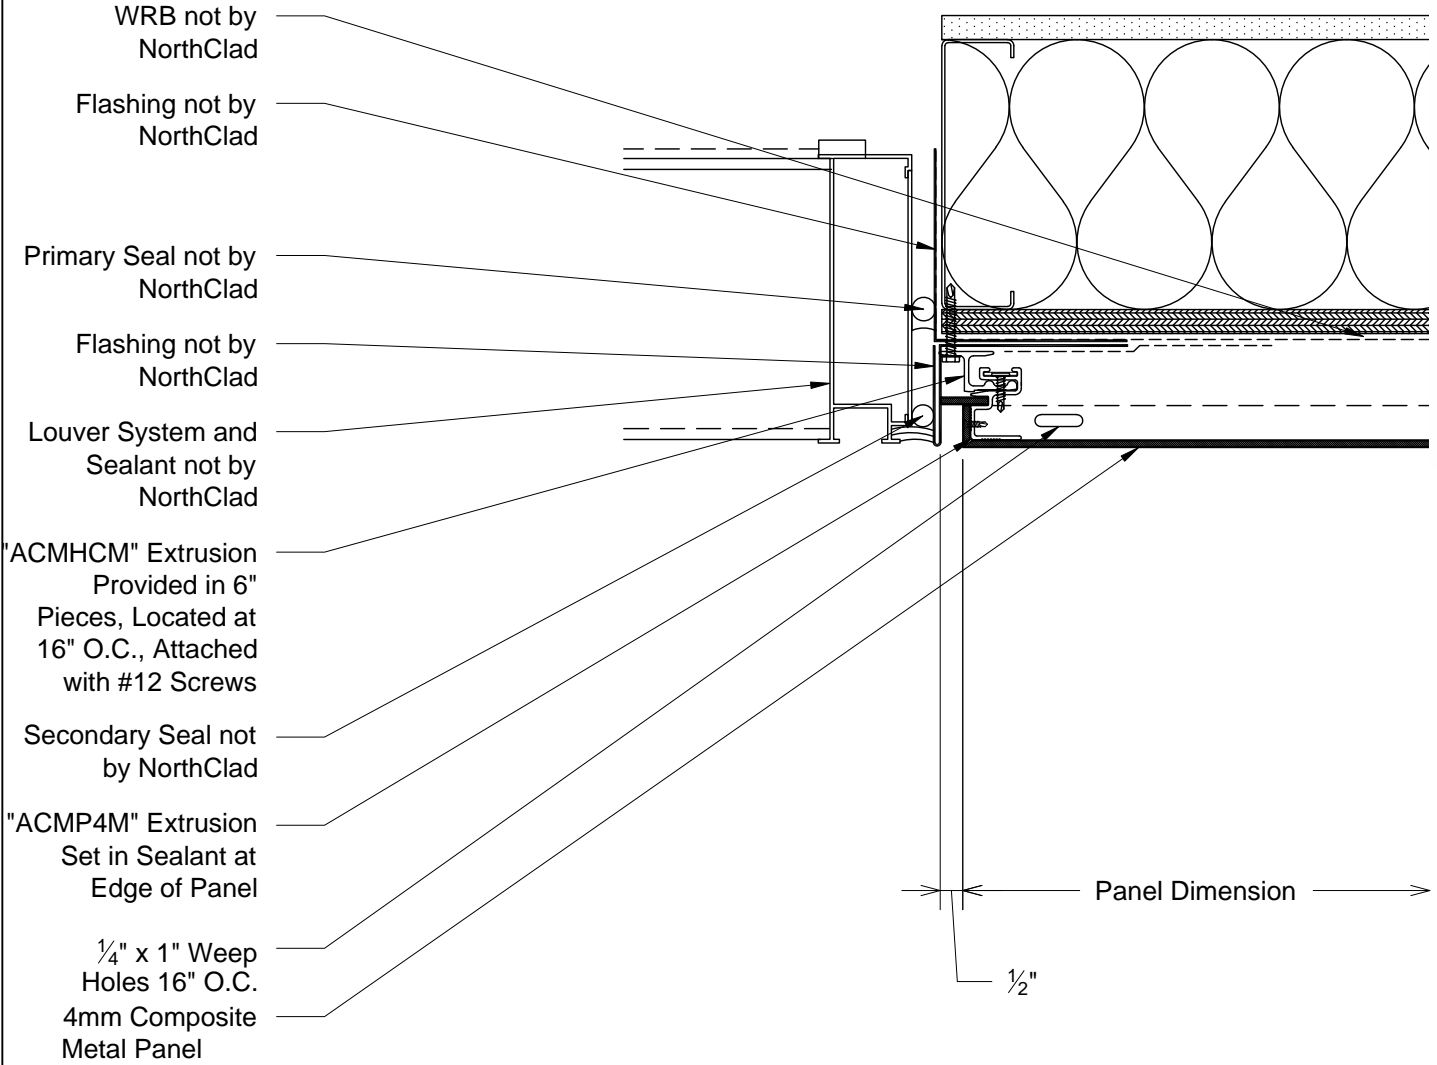

M2
DET Plan - Louver at Right Jamb



11831 BEVERLY PARK RD. BUILDING C, EVERETT, WA 98204
* PHONE: 425.740.3702 * FAX: 425.740.3701 *
www.northclad.com

This document is property of NorthClad and should not be used, duplicated or modified without the express written consent. Copyright © 2010 NorthClad All Rights Reserved

NO.	DESCRIPTION	DATE	INIT.
1	Design	04/07/2014	ME
2			
3			
4			
5			
6			
7			
8			
9			
10			

Project

NorthClad ACM Panel Standard Details

Sheet Title

DET

Scale


3" = 1'-0"

Job Number

Sheet

DET M2

APPROVED

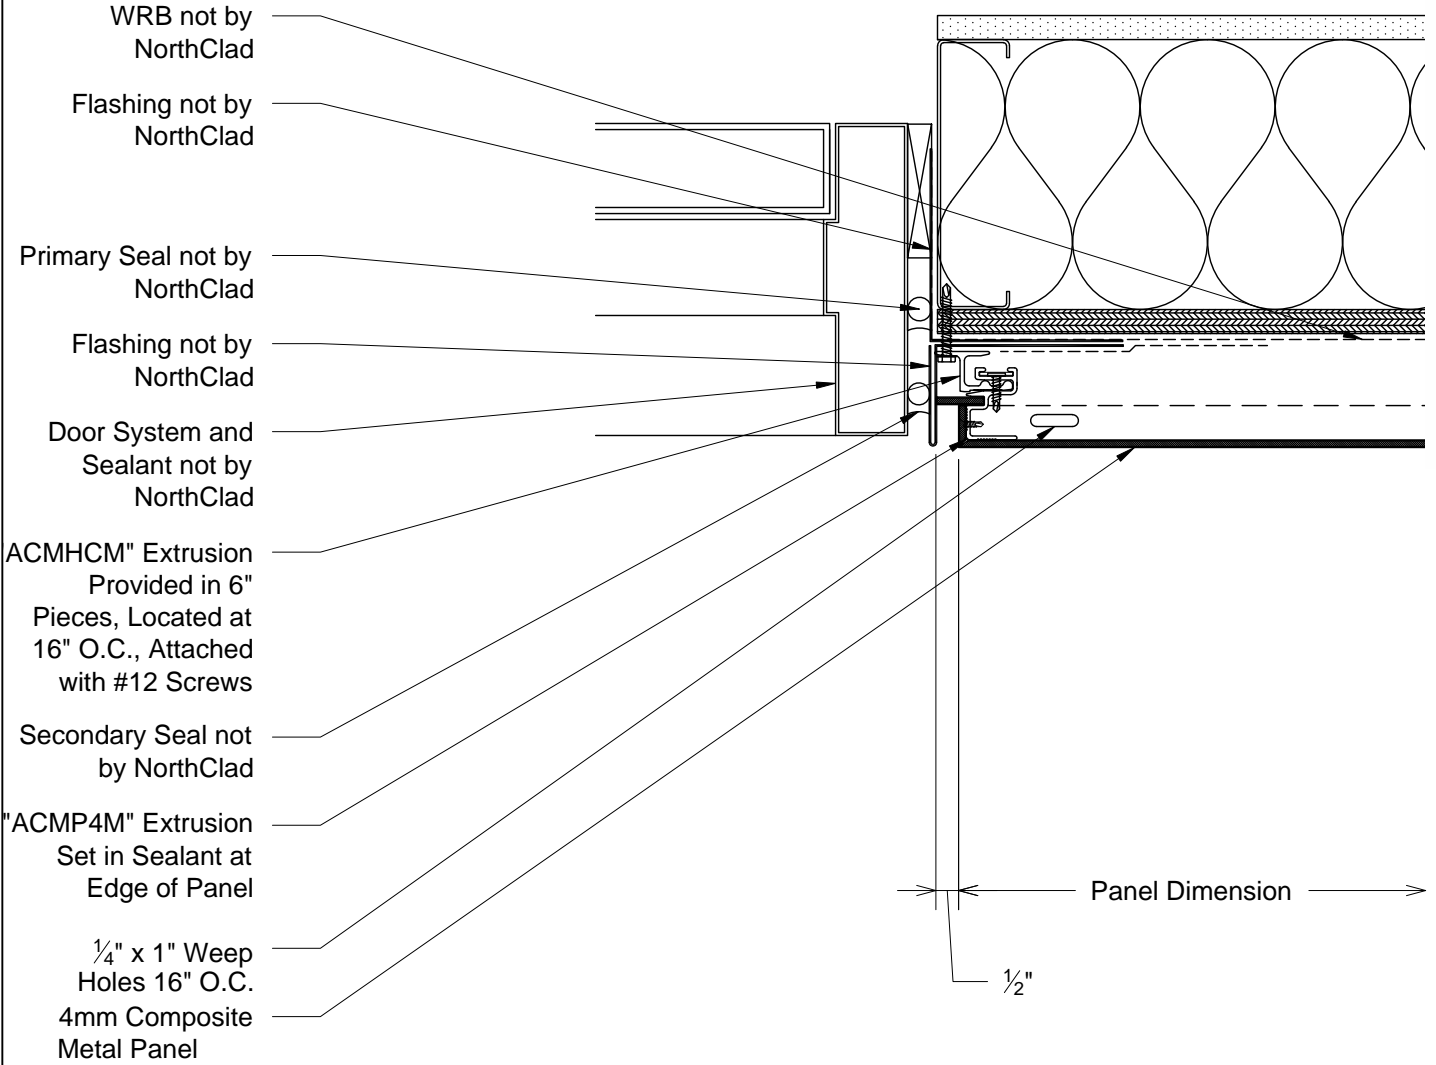

M3
DET Plan - Door at Right Jamb



11831 BEVERLY PARK RD. BUILDING C, EVERETT, WA 98204
* PHONE: 425.740.3702 * FAX: 425.740.3701 *
www.northclad.com

This document is property of NorthClad and should not be used, duplicated or modified without the express written consent. Copyright © 2010 NorthClad All Rights Reserved

NO.	DESCRIPTION	DATE	INIT.
1	Design	04/07/2014	ME
2			
3			
4			
5			
6			
7			
8			
9			
10			

Project

NorthClad ACM Panel Standard Details


Sheet Title DET

Scale 3" = 1'-0"

Job Number

Sheet
DET M3

APPROVED

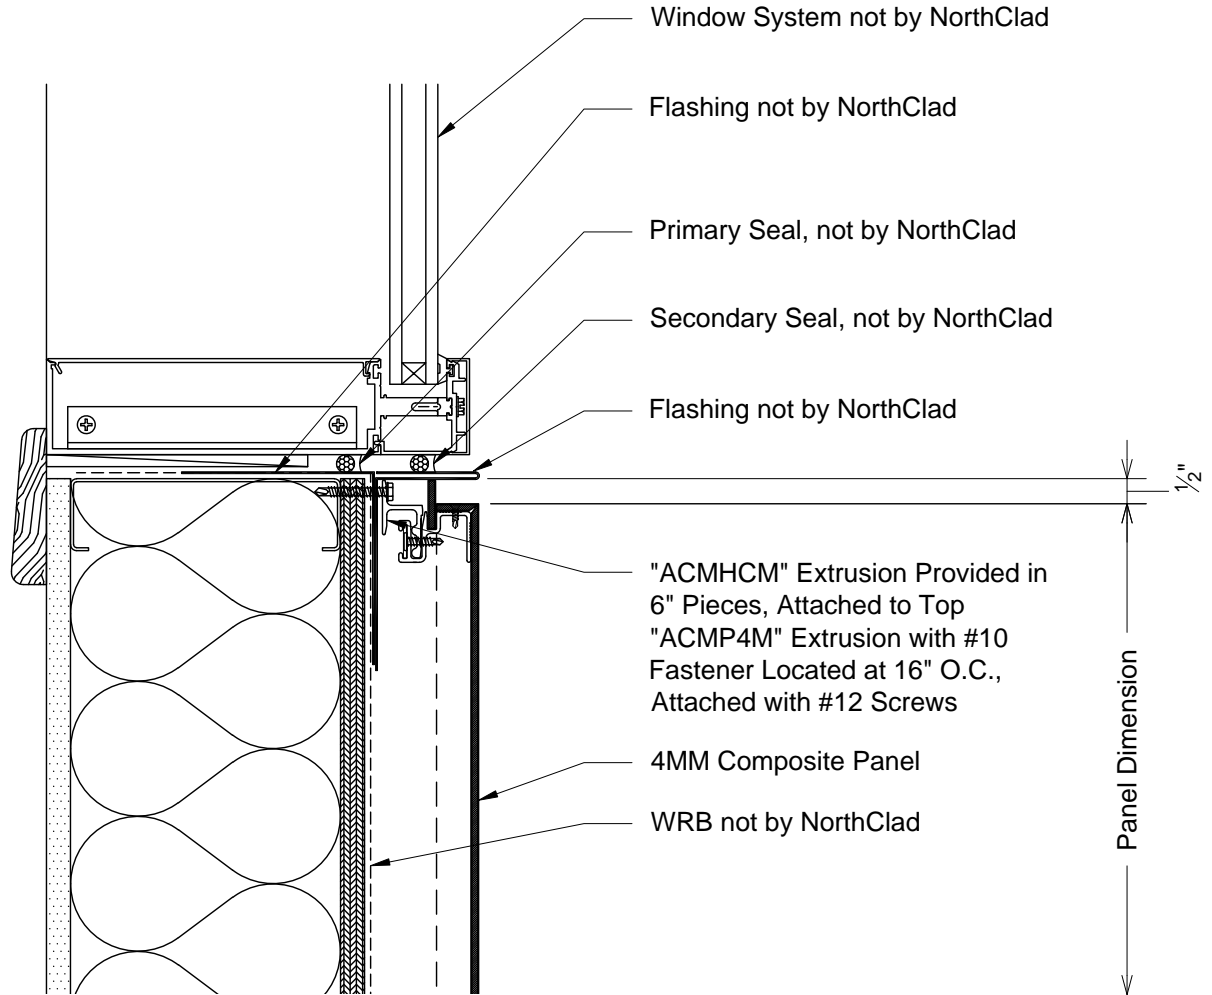

N1
DET

Section - Window Sill



11831 BEVERLY PARK RD. BUILDING C, EVERETT, WA 98204
* PHONE: 425.740.3702 * FAX: 425.740.3701 *
www.northclad.com

This document is property of NorthClad and should not be used, duplicated or modified without the express written consent. Copyright © 2010 NorthClad All Rights Reserved

NO.	DESCRIPTION	DATE	INIT.
1	Design	04/07/2014	ME
2			
3			
4			
5			
6			
7			
8			
9			
10			

Project

NorthClad ACM Panel Standard Details


Sheet Title
DET

Scale
3" = 1'-0"

Job Number

Sheet
DET N1

APPROVED

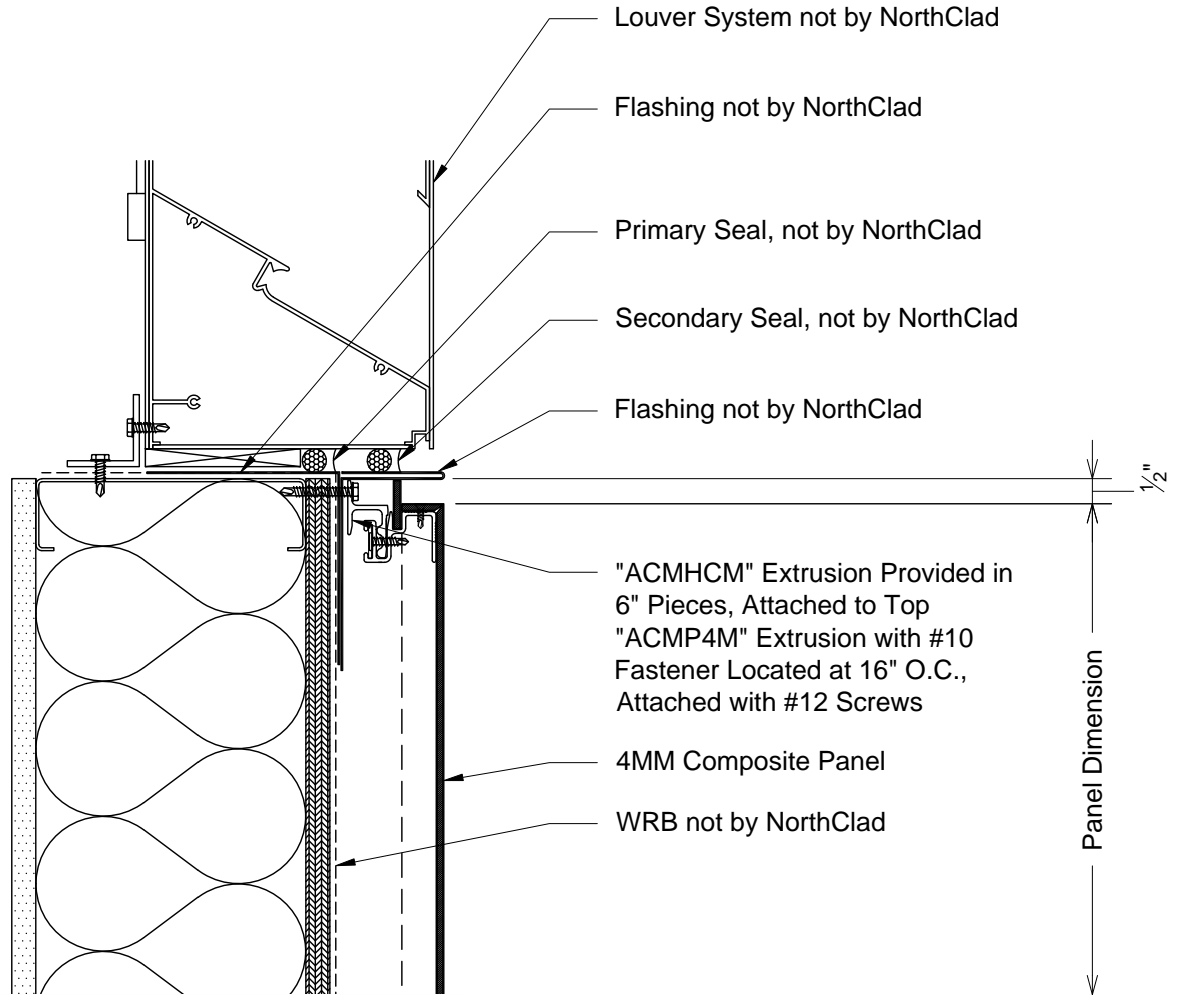

N2
DET

Section - Louver Sill

NorthClad®
rainscreen solutions

11831 BEVERLY PARK RD. BUILDING C, EVERETT, WA 98204
* PHONE: 425.740.3702 * FAX: 425.740.3701 *
www.northclad.com

This document is property of NorthClad and should not be used, duplicated or modified without the express written consent. Copyright © 2010 NorthClad All Rights Reserved

NO.	DESCRIPTION	DATE	INIT.
1	Design	04/07/2014	ME
2			
3			
4			
5			
6			
7			
8			
9			
10			

Project

NorthClad ACM Panel Standard Details


Sheet Title
DET

Scale
3" = 1'-0"

Job Number

Sheet
DET N2

APPROVED

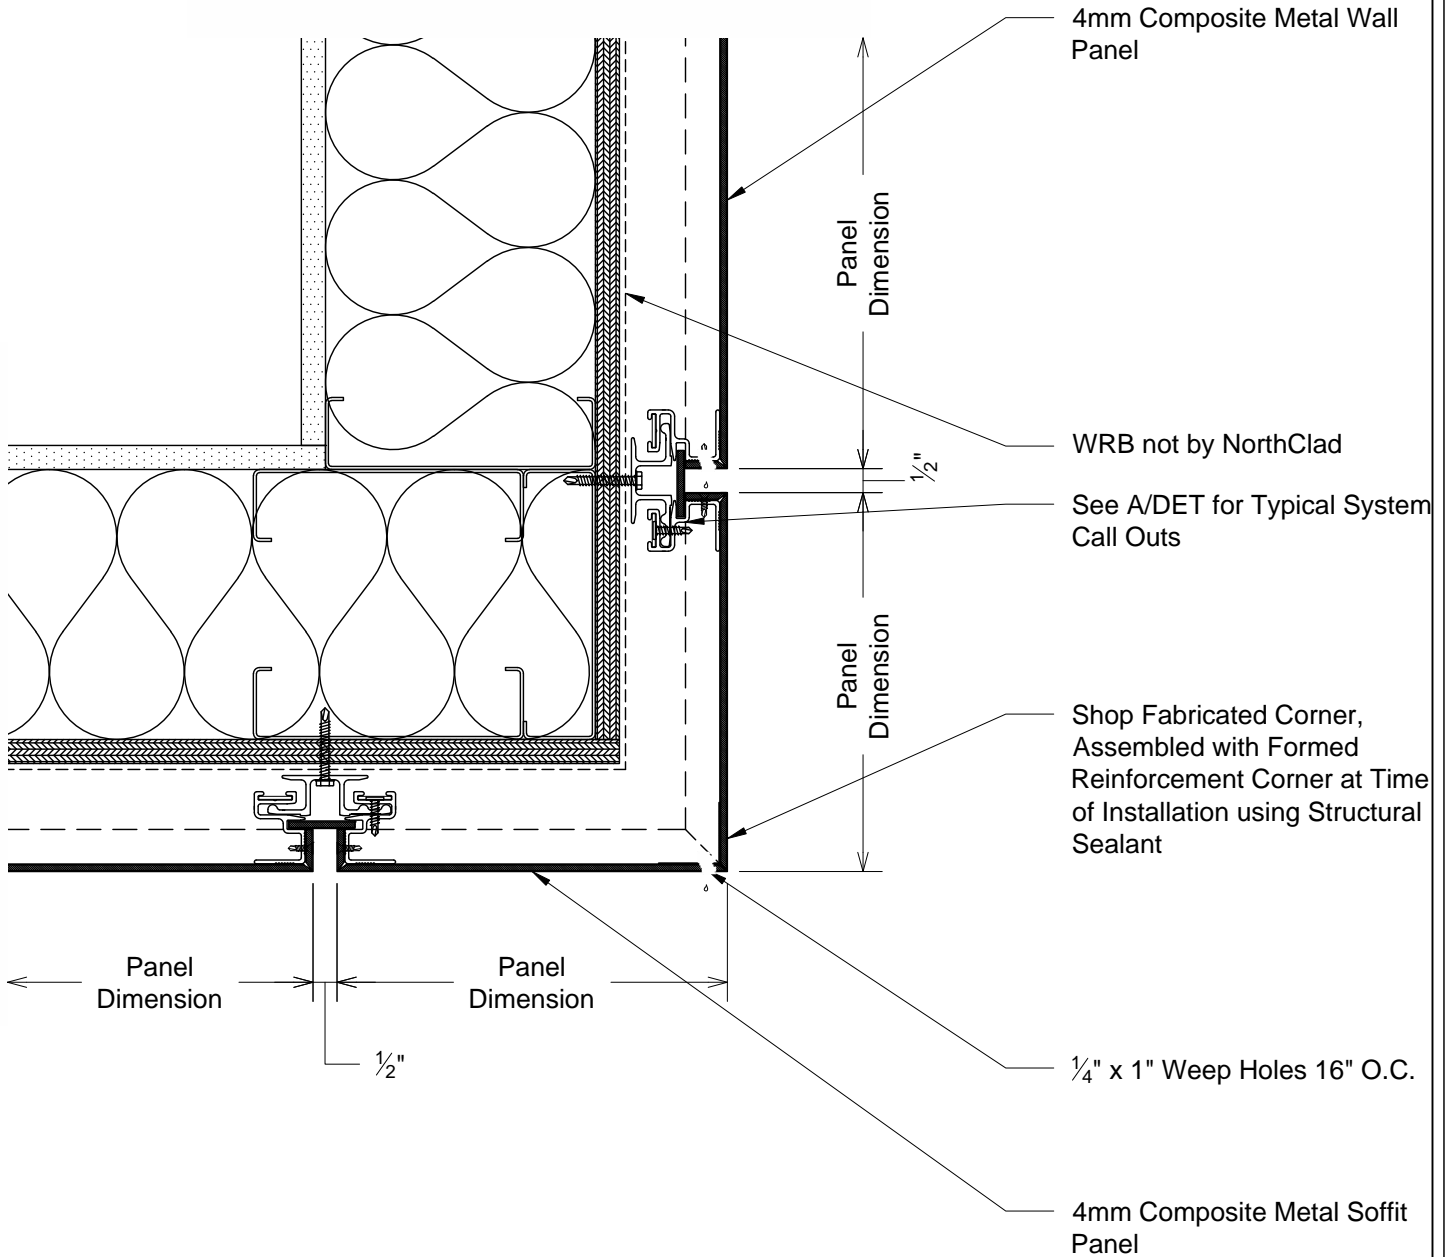

P1
DET Section - Fascia to Soffit



11831 BEVERLY PARK RD. BUILDING C, EVERETT, WA 98204
* PHONE: 425.740.3702 * FAX: 425.740.3701 *
www.northclad.com

This document is property of NorthClad and should not be used, duplicated or modified without the express written consent. Copyright © 2010 NorthClad All Rights Reserved

NO.	DESCRIPTION	DATE	INIT.
1	Design	04/07/2014	ME
2			
3			
4			
5			
6			
7			
8			
9			
10			

Project

NorthClad ACM Panel Standard Details


Sheet Title DET

Scale 3" = 1'-0"

Job Number

Sheet
DET P1

APPROVED

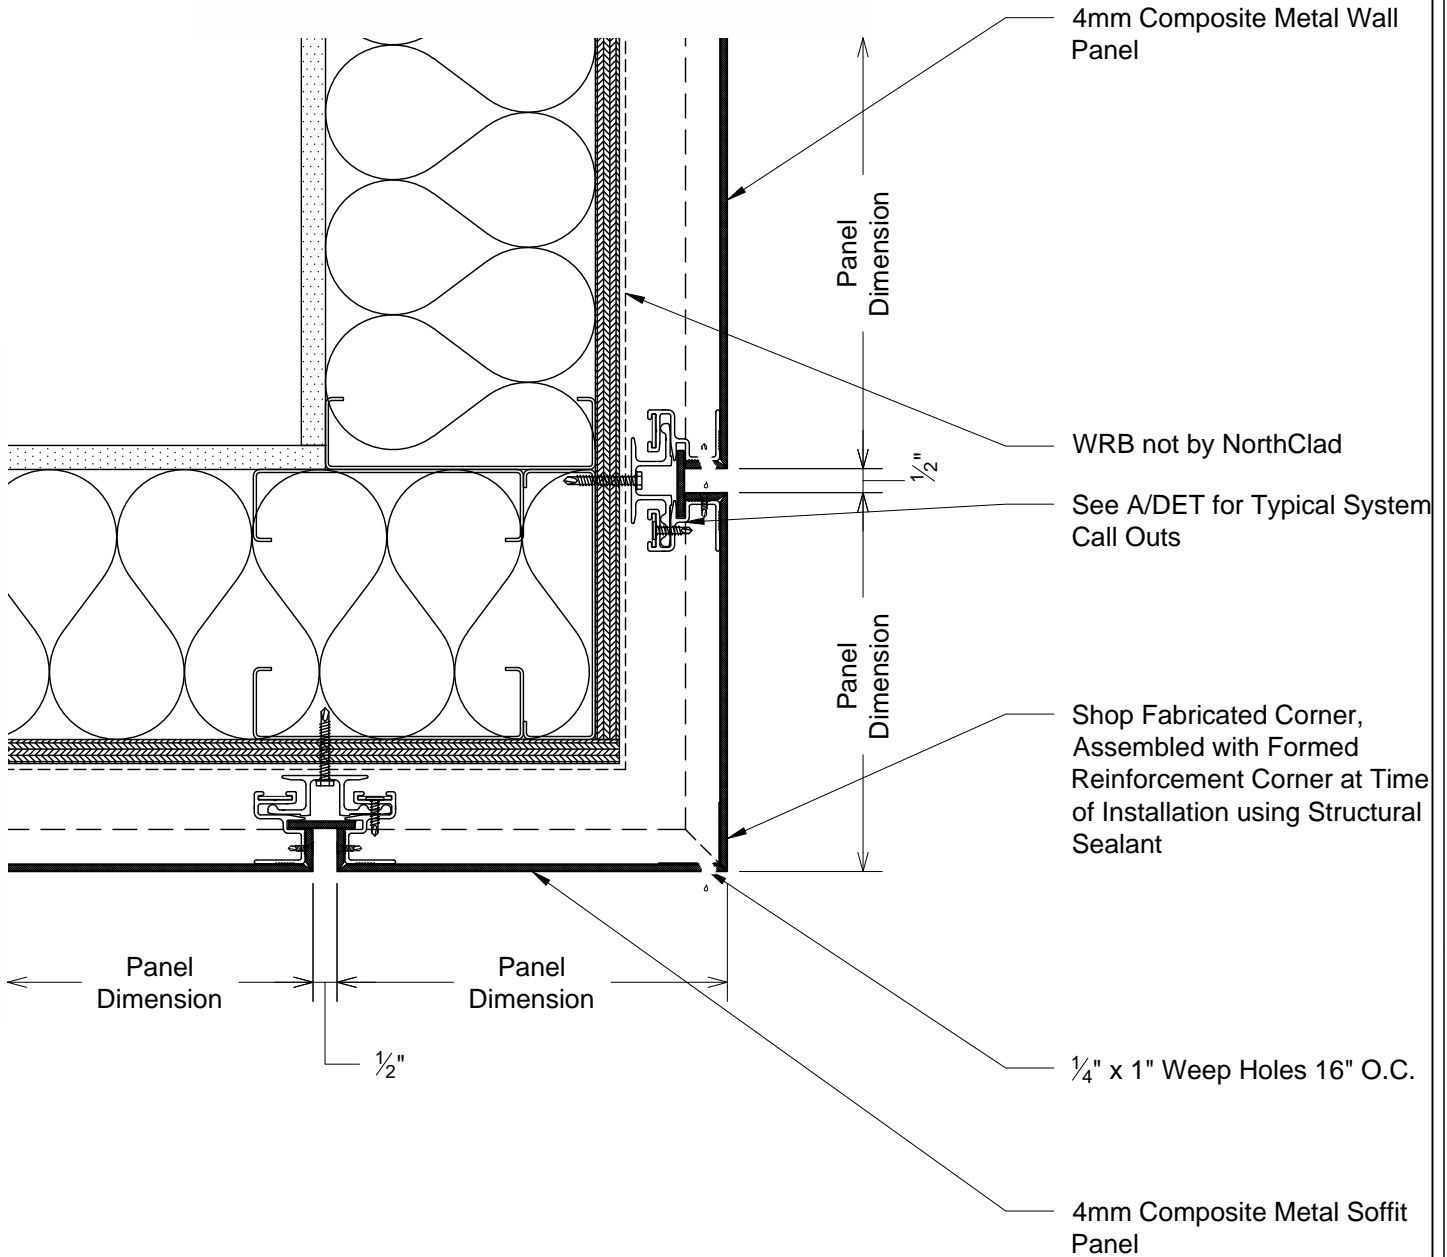

P2
DET Section - Fascia to Soffit



11831 BEVERLY PARK RD. BUILDING C, EVERETT, WA 98204
* PHONE: 425.740.3702 * FAX: 425.740.3701 *
www.northclad.com

This document is property of NorthClad and should not be used, duplicated or modified without the express written consent. Copyright © 2010 NorthClad All Rights Reserved

NO.	DESCRIPTION	DATE	INIT.
1	Design	04/07/2014	ME
2			
3			
4			
5			
6			
7			
8			
9			
10			

Project

NorthClad ACM Panel Standard Details


Sheet Title DET

Scale 3" = 1'-0"

Job Number

Sheet
DET P2

APPROVED

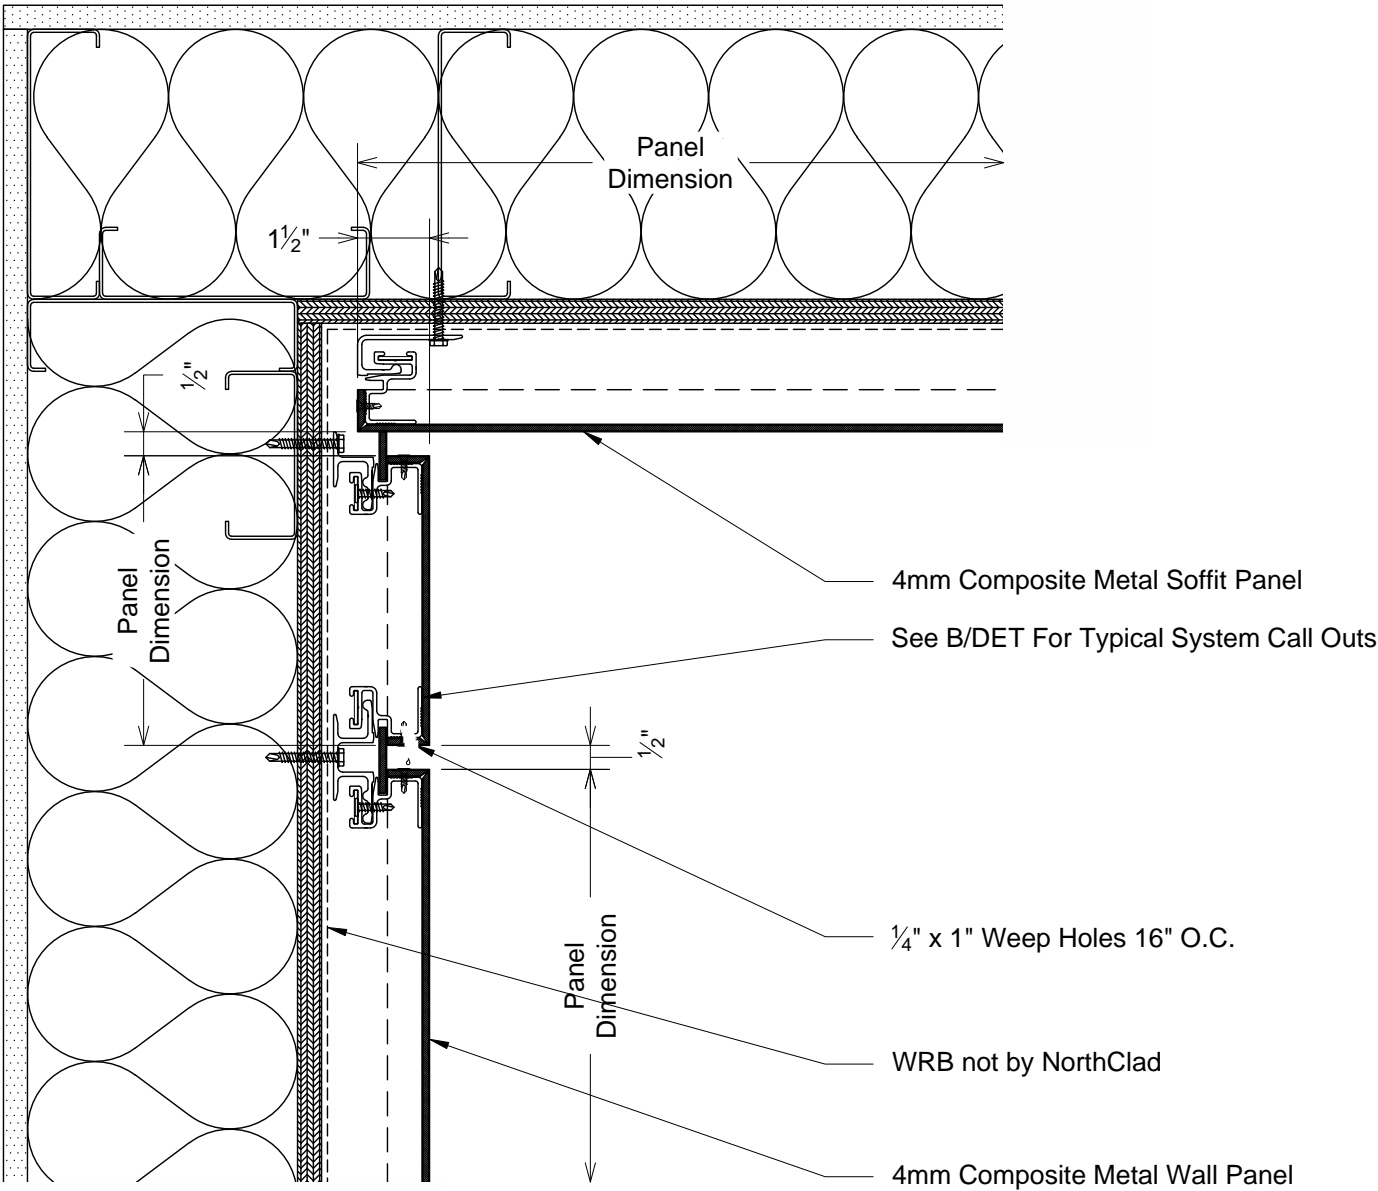

Q1 Section - Soffit at Top of Wall
DET



11831 BEVERLY PARK RD. BUILDING C, EVERETT, WA 98204
* PHONE: 425.740.3702 * FAX: 425.740.3701 *
www.northclad.com

This document is property of NorthClad and should not be used, duplicated or modified without the express written consent. Copyright © 2010 NorthClad All Rights Reserved

NO.	DESCRIPTION	DATE	INIT.
1	Design	04/07/2014	ME
2			
3			
4			
5			
6			
7			
8			
9			
10			

Project

NorthClad ACM Panel Standard Details

Sheet Title	DET
Scale	3" = 1'-0"
Job Number	
Sheet	DET Q1
APPROVED	