

Key Elev Key Elevation  
 Elev NorthClad Standard



11831 BEVERLY PARK RD. BUILDING C, EVERETT, WA 98204  
 \* PHONE: 425.740.3702 \* FAX: 425.740.3701 \*  
 www.northclad.com

This document is property of NorthClad and should not be used, duplicated or modified without the express written consent. Copyright © 2010 NorthClad All Rights Reserved

NO.	DESCRIPTION	DATE	INIT.
1	Design	09/30/2021	M E
2	-	-	-
3	-	-	-
4	-	-	-
5	-	-	-
6	-	-	-
7	-	-	-
8	-	-	-
9	-	-	-
10	-	-	-

Project

# NorthClad ACM Panel Standard Details

Sheet Title DET


Scale NTS

Job Number

Sheet Key Elev

APPROVED



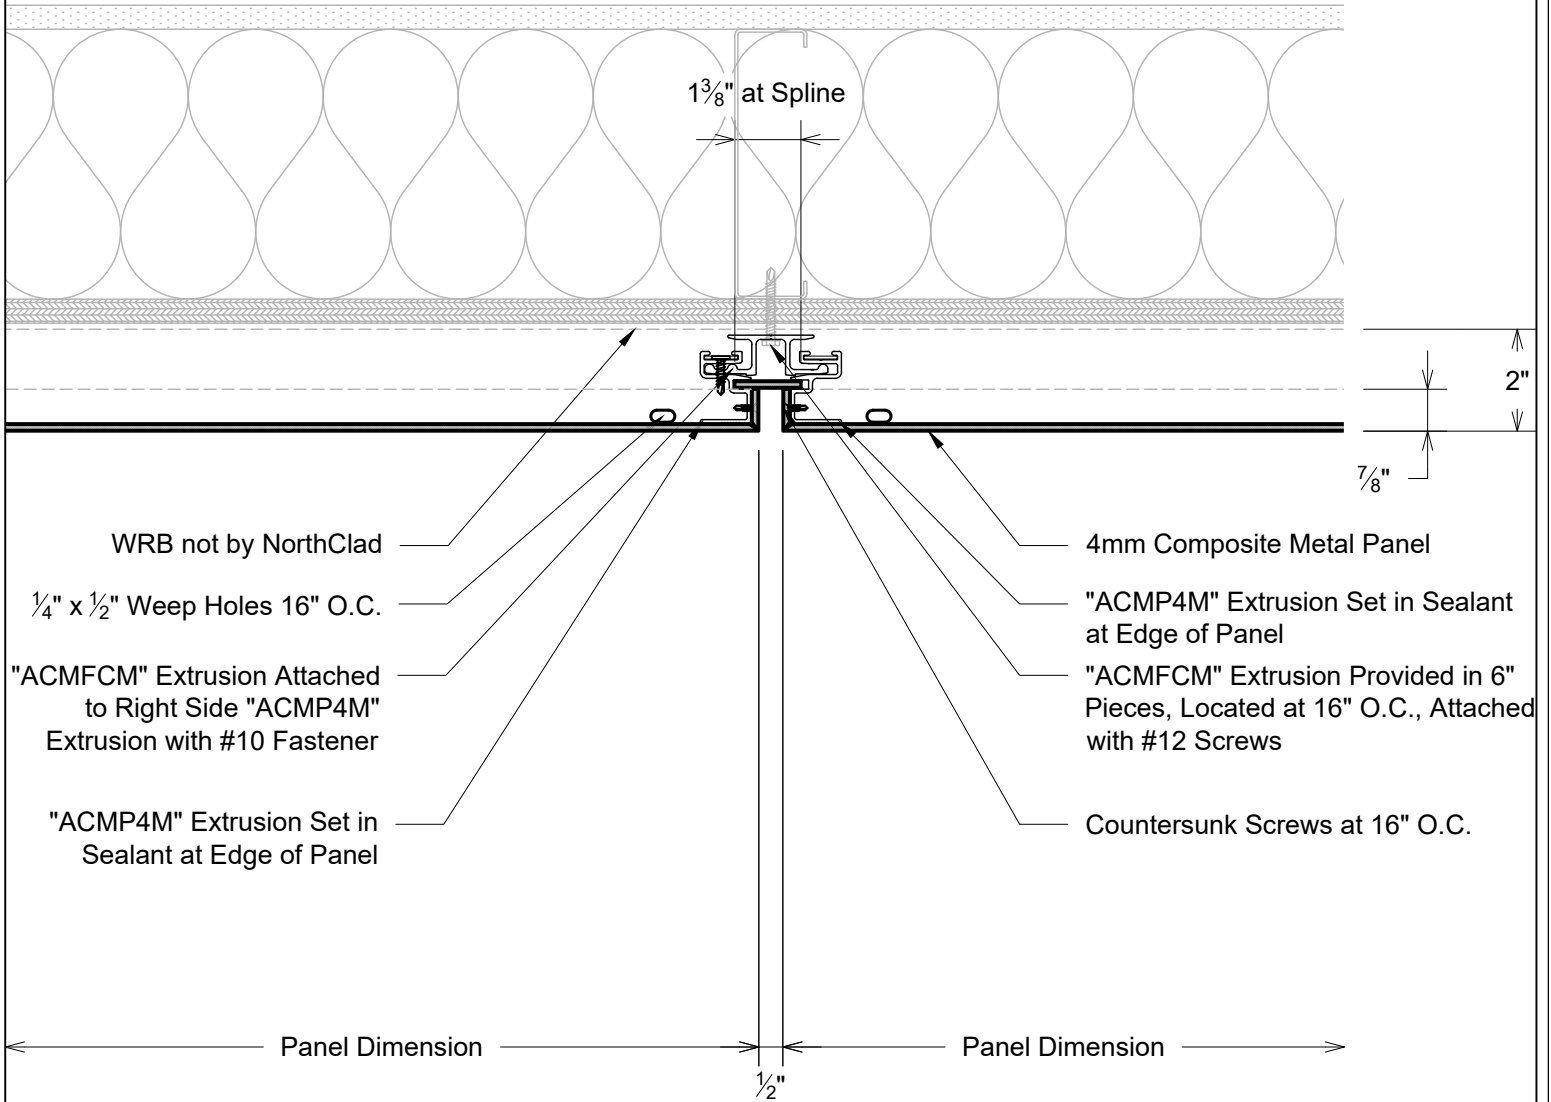

B Plan - Vertical Joint  
DET



11831 BEVERLY PARK RD. BUILDING C, EVERETT, WA 98204  
\* PHONE: 425.740.3702 \* FAX: 425.740.3701 \*  
www.northclad.com

This document is property of NorthClad and should not be used, duplicated or modified without the express written consent. Copyright © 2010 NorthClad All Rights Reserved

NO.	DESCRIPTION	DATE	INIT.
1	Design	09/30/2021	M.E.
2	-	-	-
3	-	-	-
4	-	-	-
5	-	-	-
6	-	-	-
7	-	-	-
8	-	-	-
9	-	-	-
10	-	-	-

Project

# NorthClad ACM Panel Standard Details


Sheet Title **DET**

Scale **3" = 1'-0"**

Job Number

Sheet **DET B**

APPROVED

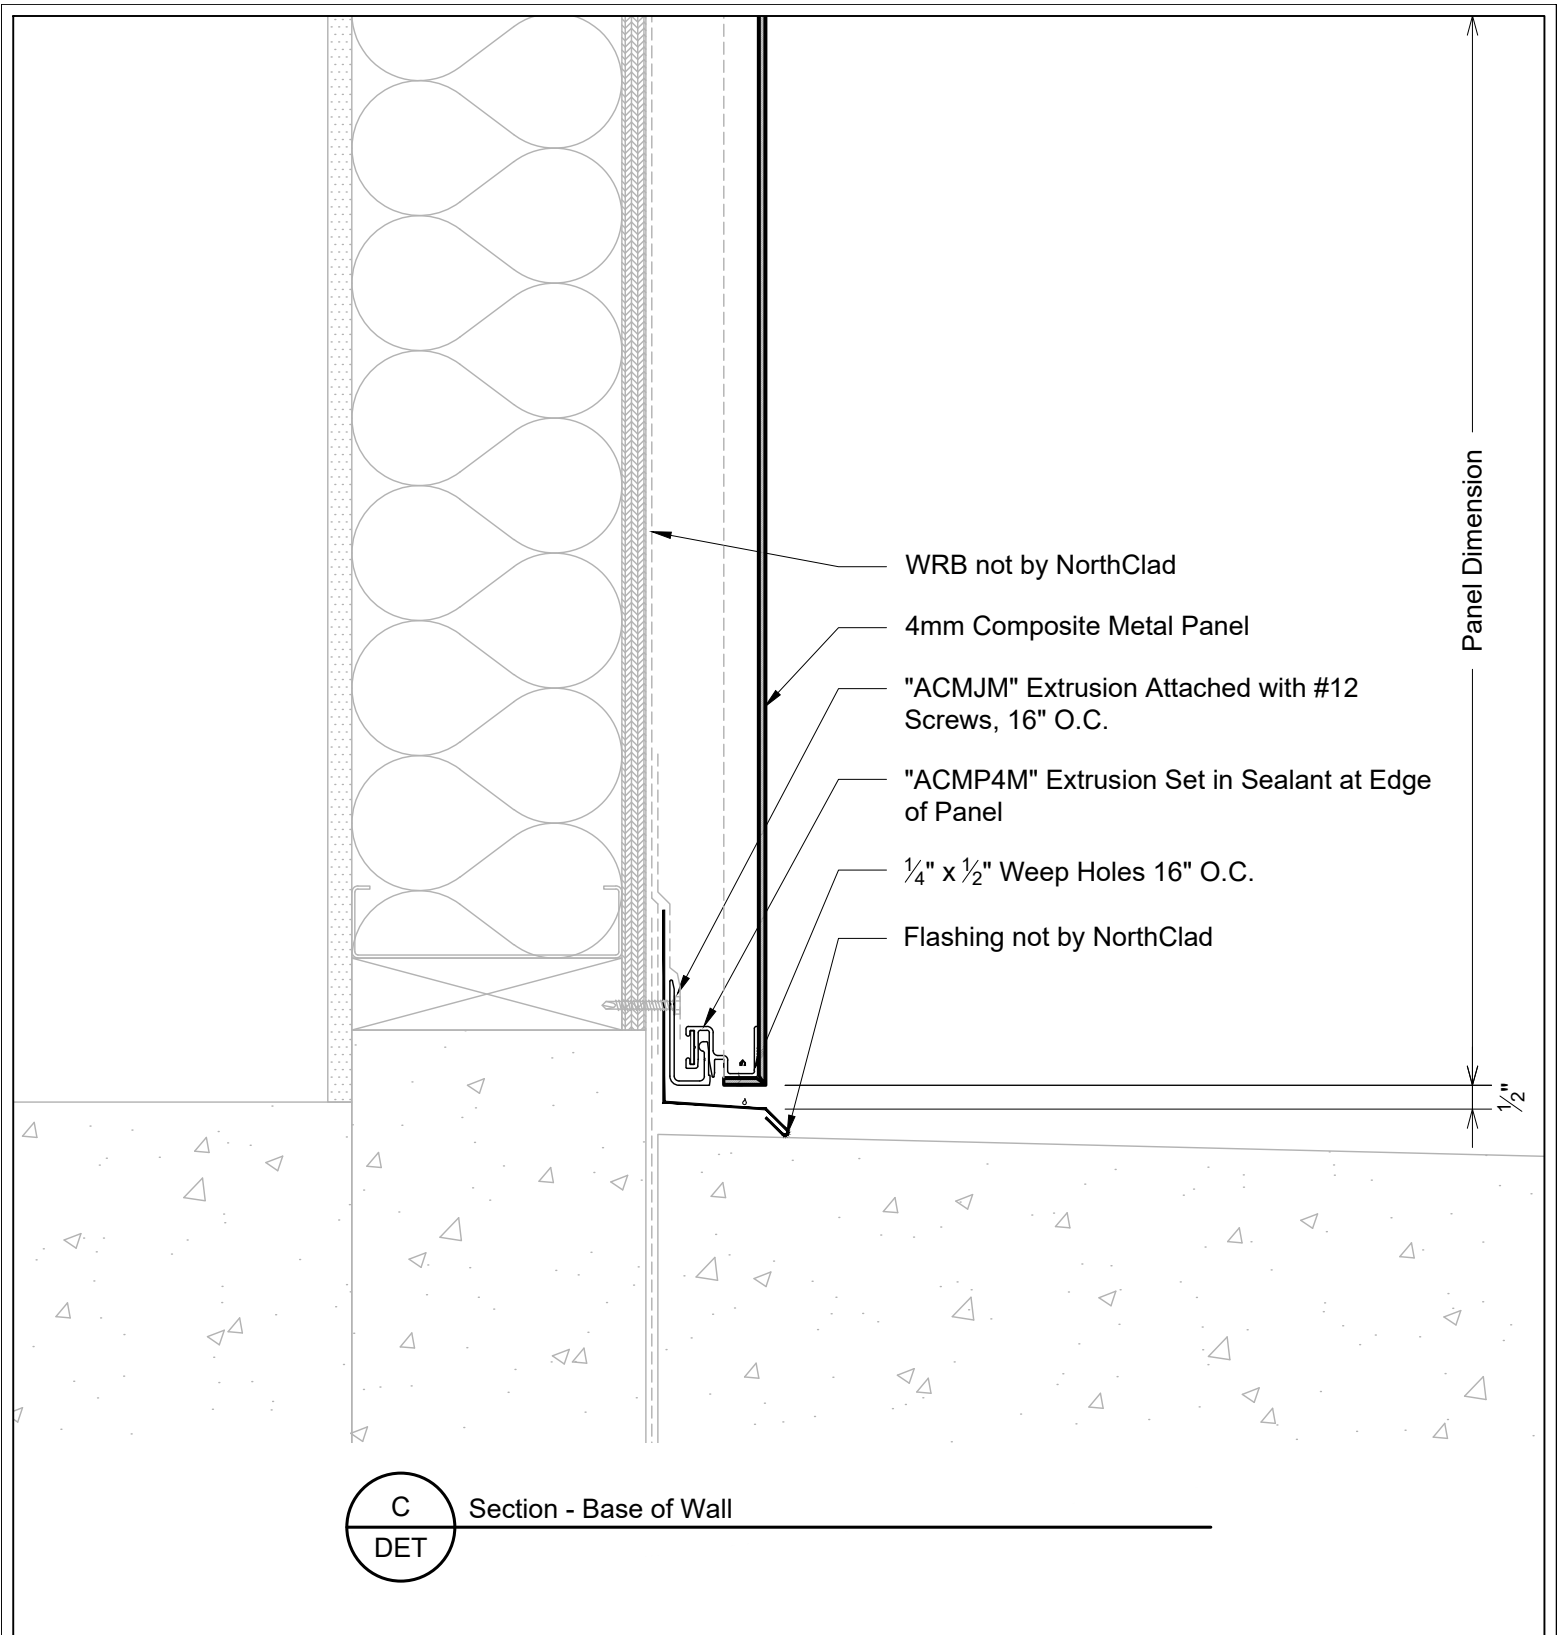

11831 BEVERLY PARK RD. BUILDING C, EVERETT, WA 98204  
 \* PHONE: 425.740.3702 \* FAX: 425.740.3701 \*  
 www.northclad.com

This document is property of NorthClad and should not be used, duplicated or modified without the express written consent. Copyright © 2010 NorthClad All Rights Reserved

NO.	DESCRIPTION	DATE	INIT.
1	Design	09/30/2021	M.E.
2	-	-	-
3	-	-	-
4	-	-	-
5	-	-	-
6	-	-	-
7	-	-	-
8	-	-	-
9	-	-	-
10	-	-	-

Project

# NorthClad ACM Panel Standard Details


Sheet Title **DET**

Scale **3" = 1'-0"**

Job Number

Sheet **DET C**

APPROVED

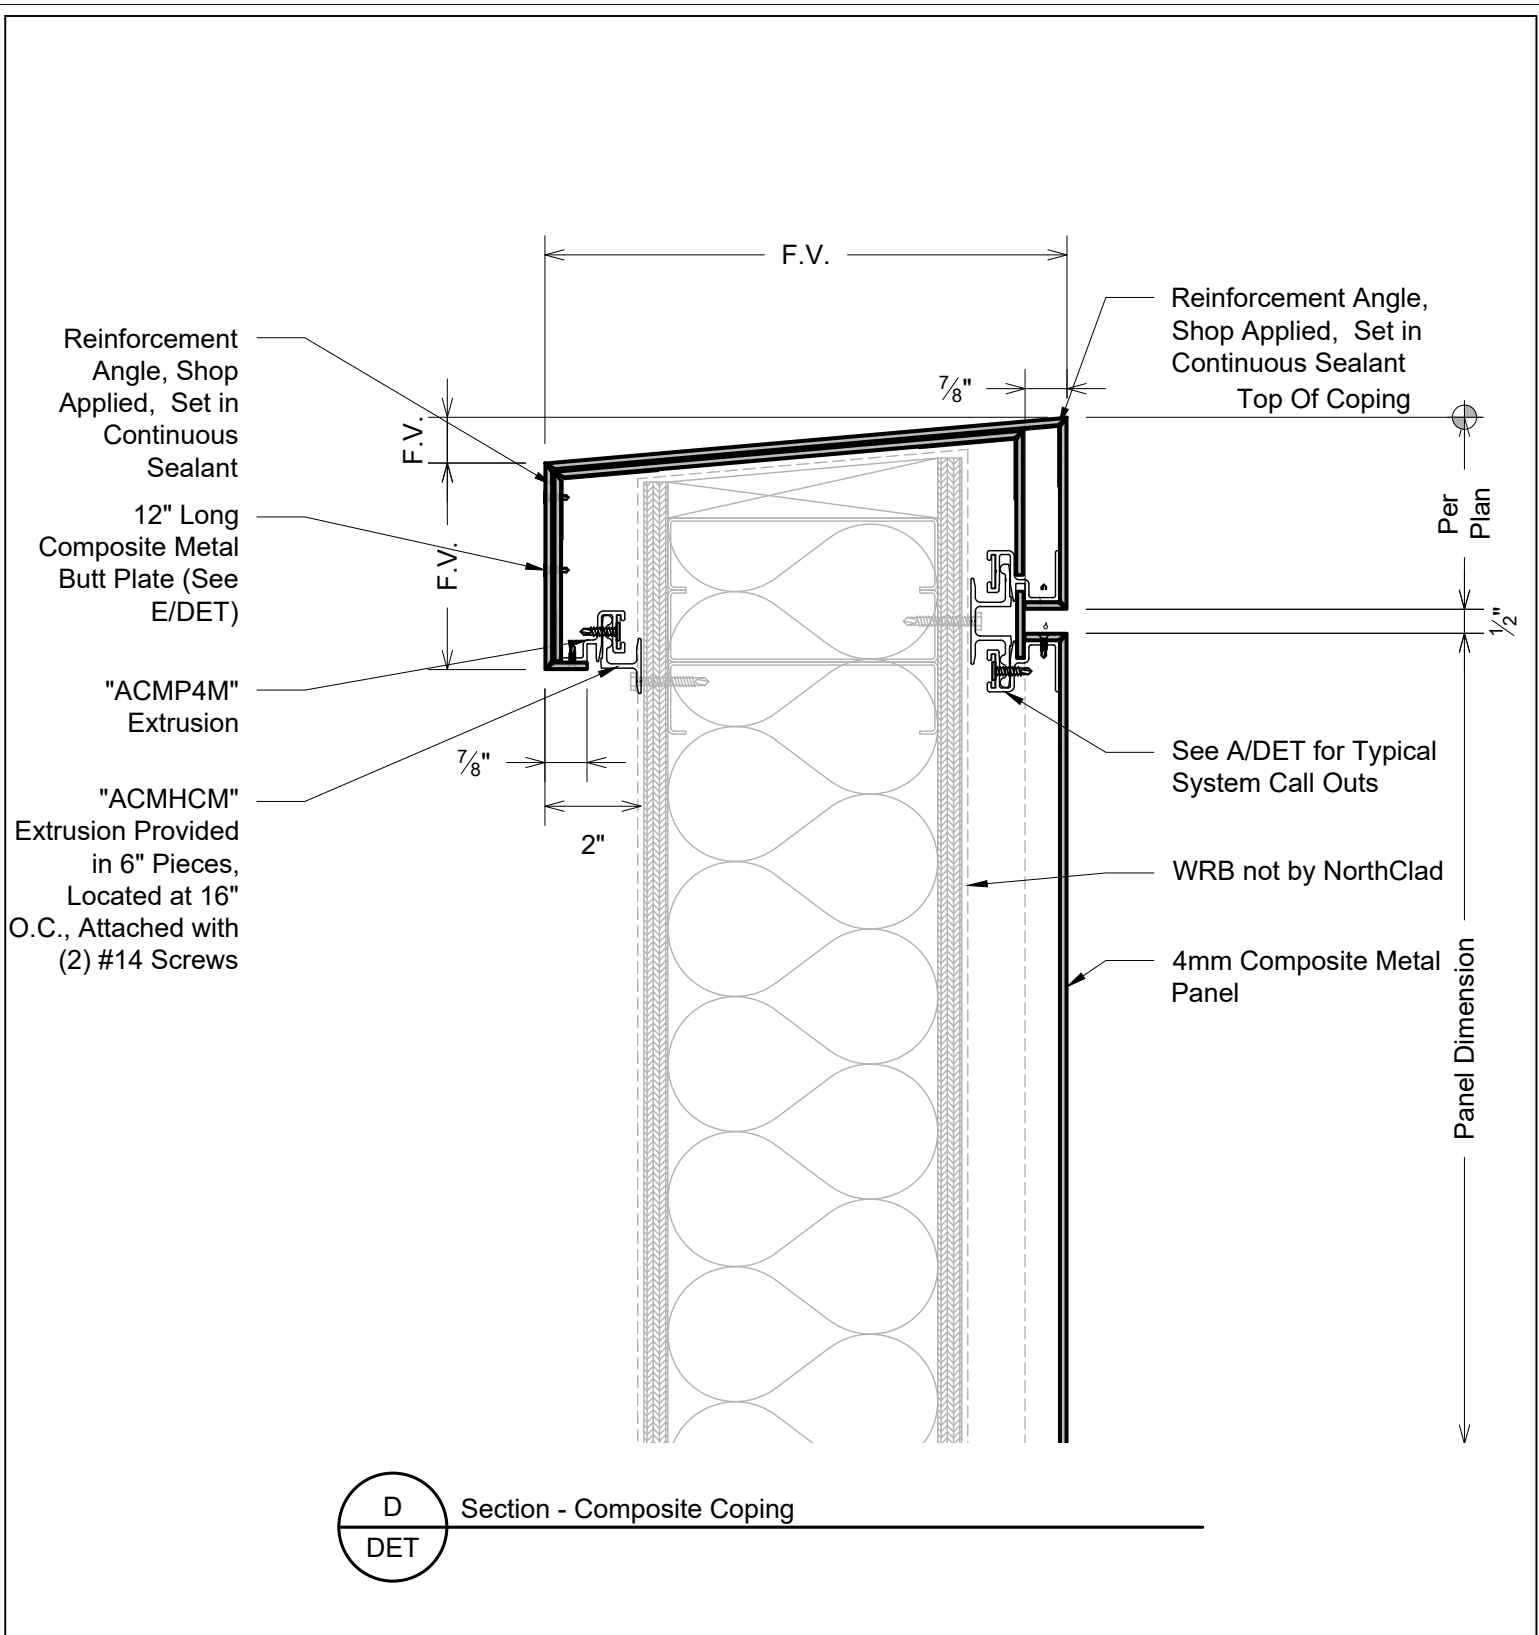

11831 BEVERLY PARK RD. BUILDING C, EVERETT, WA 98204  
 \* PHONE: 425.740.3702 \* FAX: 425.740.3701 \*  
 www.northclad.com

This document is property of NorthClad and should not be used, duplicated or modified without the express written consent. Copyright © 2010 NorthClad All Rights Reserved

NO.	DESCRIPTION	DATE	INIT.
1	Design	09/30/2021	M.E.
2	-	-	-
3	-	-	-
4	-	-	-
5	-	-	-
6	-	-	-
7	-	-	-
8	-	-	-
9	-	-	-
10	-	-	-

Project

# NorthClad ACM Panel Standard Details


Sheet Title  
DET

Scale  
3" = 1'-0"

Job Number

Sheet  
DET D

APPROVED

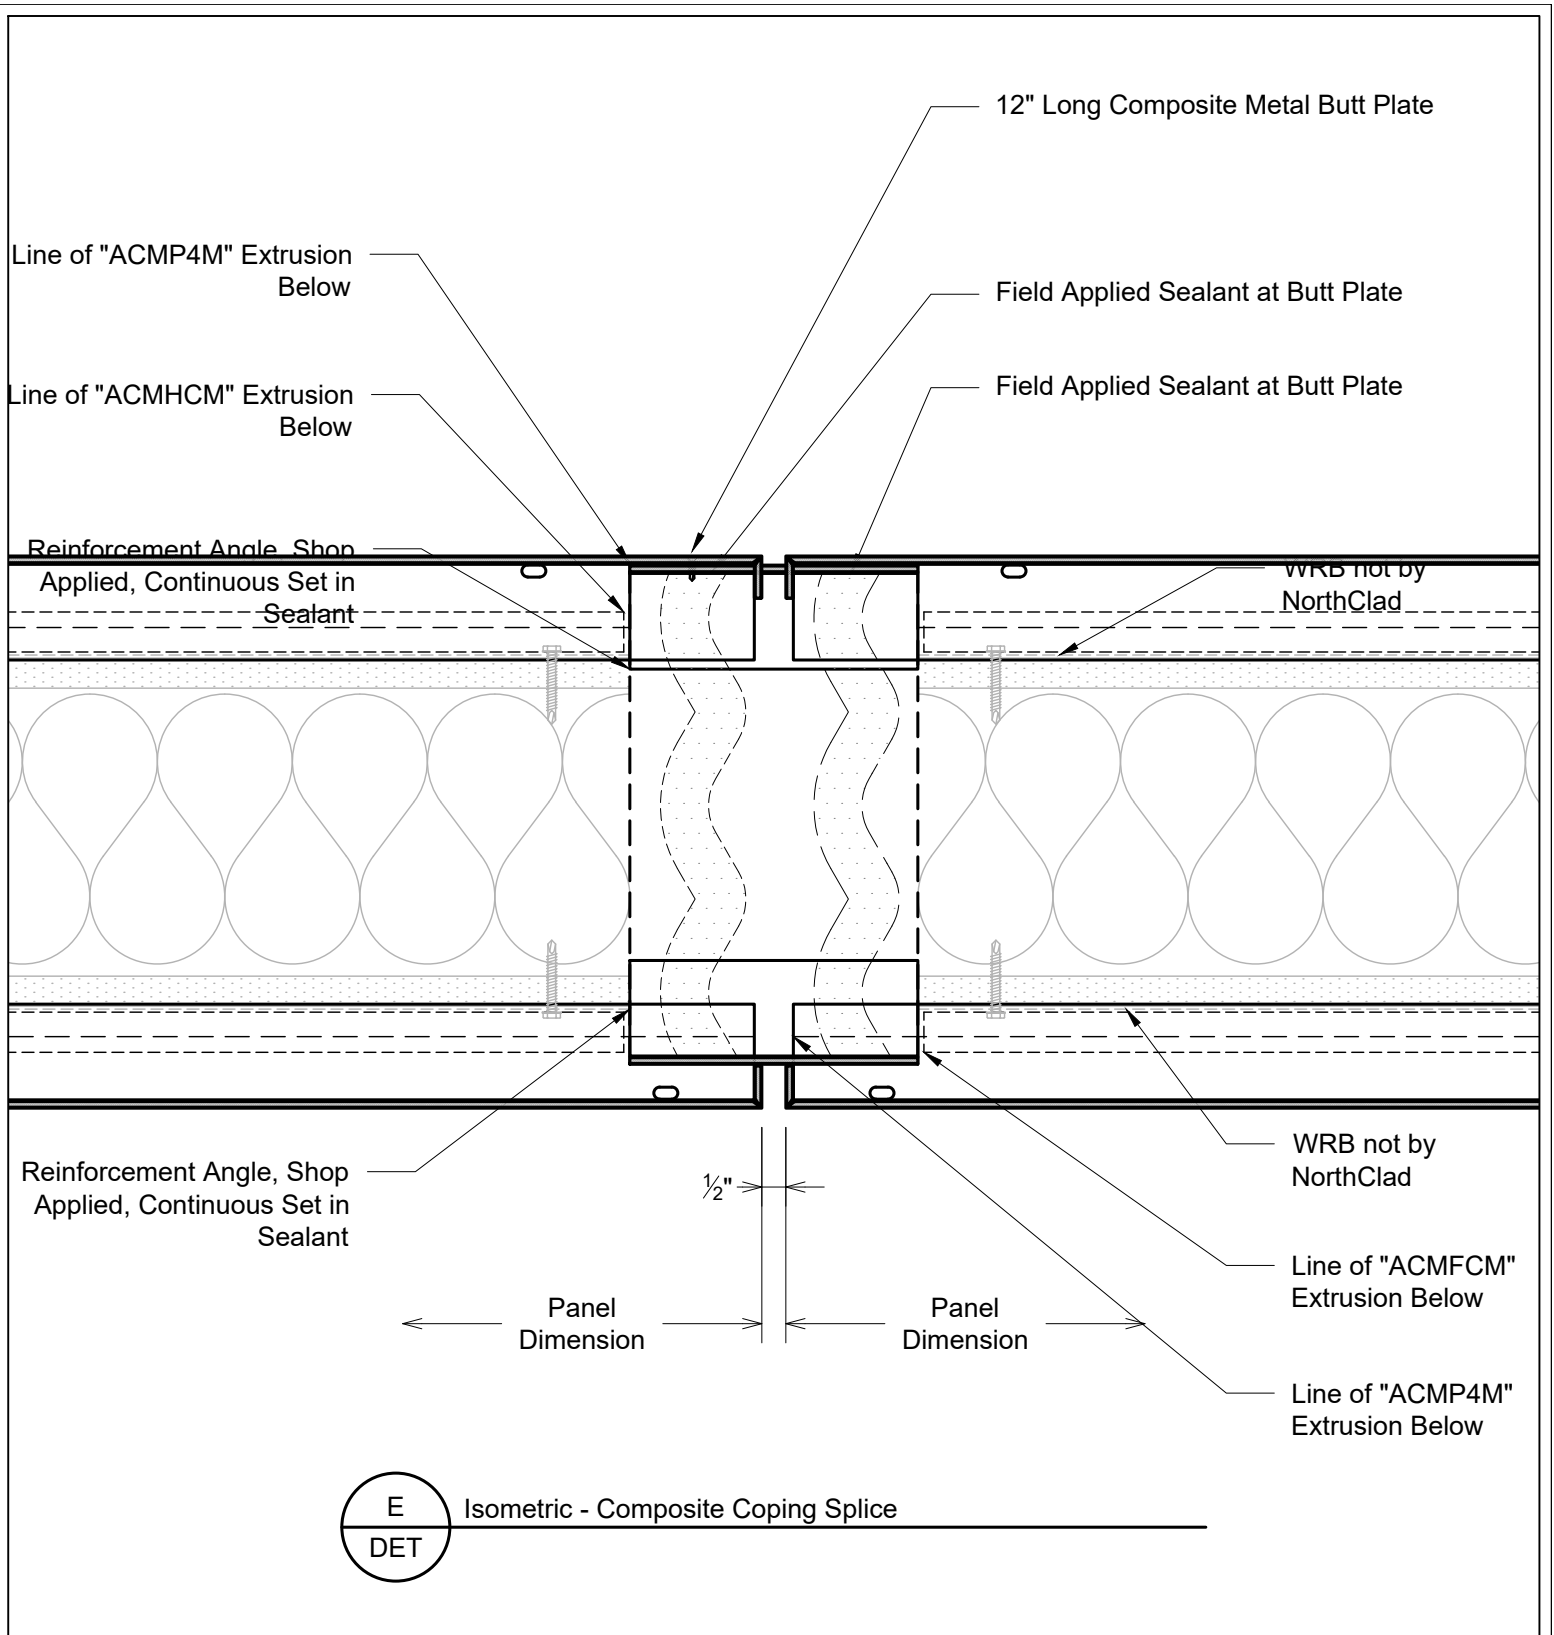

11831 BEVERLY PARK RD. BUILDING C, EVERETT, WA 98204  
 \* PHONE: 425.740.3702 \* FAX: 425.740.3701 \*  
 www.northclad.com



This document is property of NorthClad and should not be used, duplicated or modified without the express written consent. Copyright © 2010 NorthClad All Rights Reserved

NO.	DESCRIPTION	DATE	INIT.
1	Design	09/30/2021	M.E.
2	-	-	-
3	-	-	-
4	-	-	-
5	-	-	-
6	-	-	-
7	-	-	-
8	-	-	-
9	-	-	-
10	-	-	-

Project

# NorthClad ACM Panel Standard Details

Sheet Title	DET
Scale	3" = 1'-0"
Job Number	
Sheet	DET E
APPROVED	

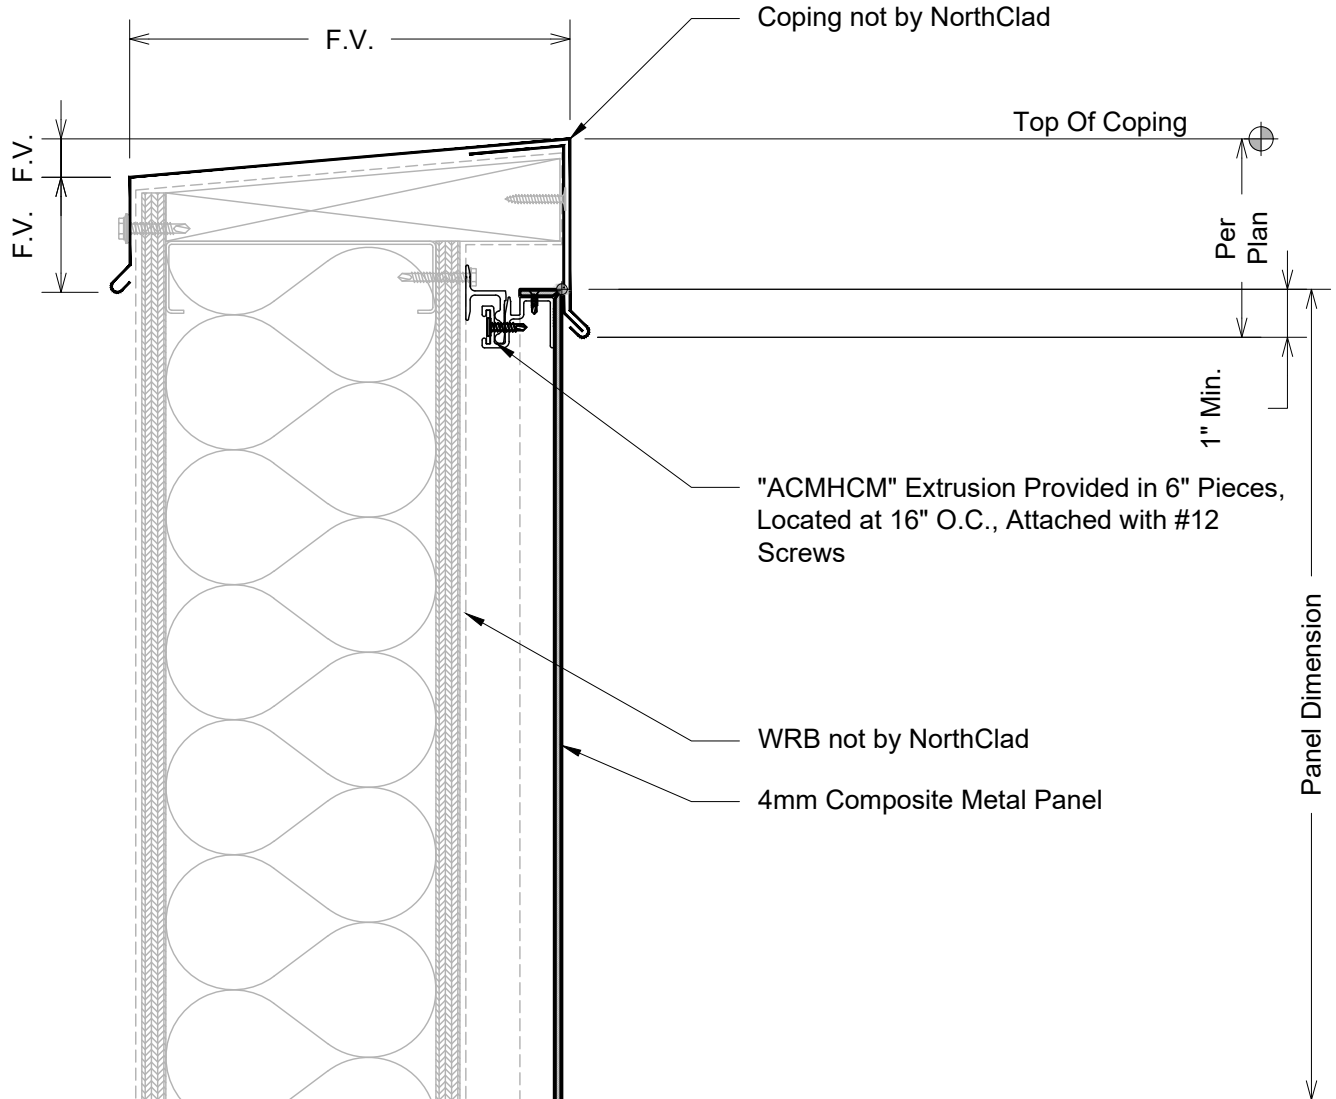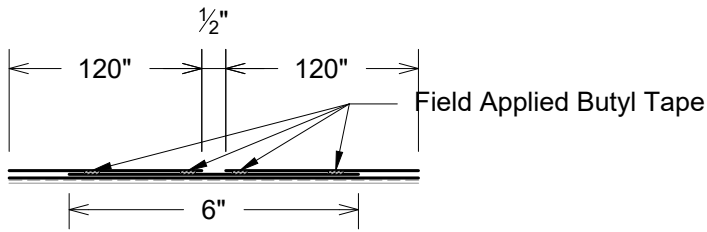

F Section - Formed Coping  
DET



11831 BEVERLY PARK RD. BUILDING C, EVERETT, WA 98204  
\* PHONE: 425.740.3702 \* FAX: 425.740.3701 \*  
www.northclad.com

This document is property of NorthClad and should not be used, duplicated or modified without the express written consent. Copyright © 2010 NorthClad All Rights Reserved

NO.	DESCRIPTION	DATE	INIT.
1	Design	09/30/2021	M.E.
2	-	-	-
3	-	-	-
4	-	-	-
5	-	-	-
6	-	-	-
7	-	-	-
8	-	-	-
9	-	-	-
10	-	-	-

Project

# NorthClad ACM Panel Standard Details


Sheet Title  
DET

Scale  
3" = 1'-0"

Job Number

Sheet  
DET F

APPROVED

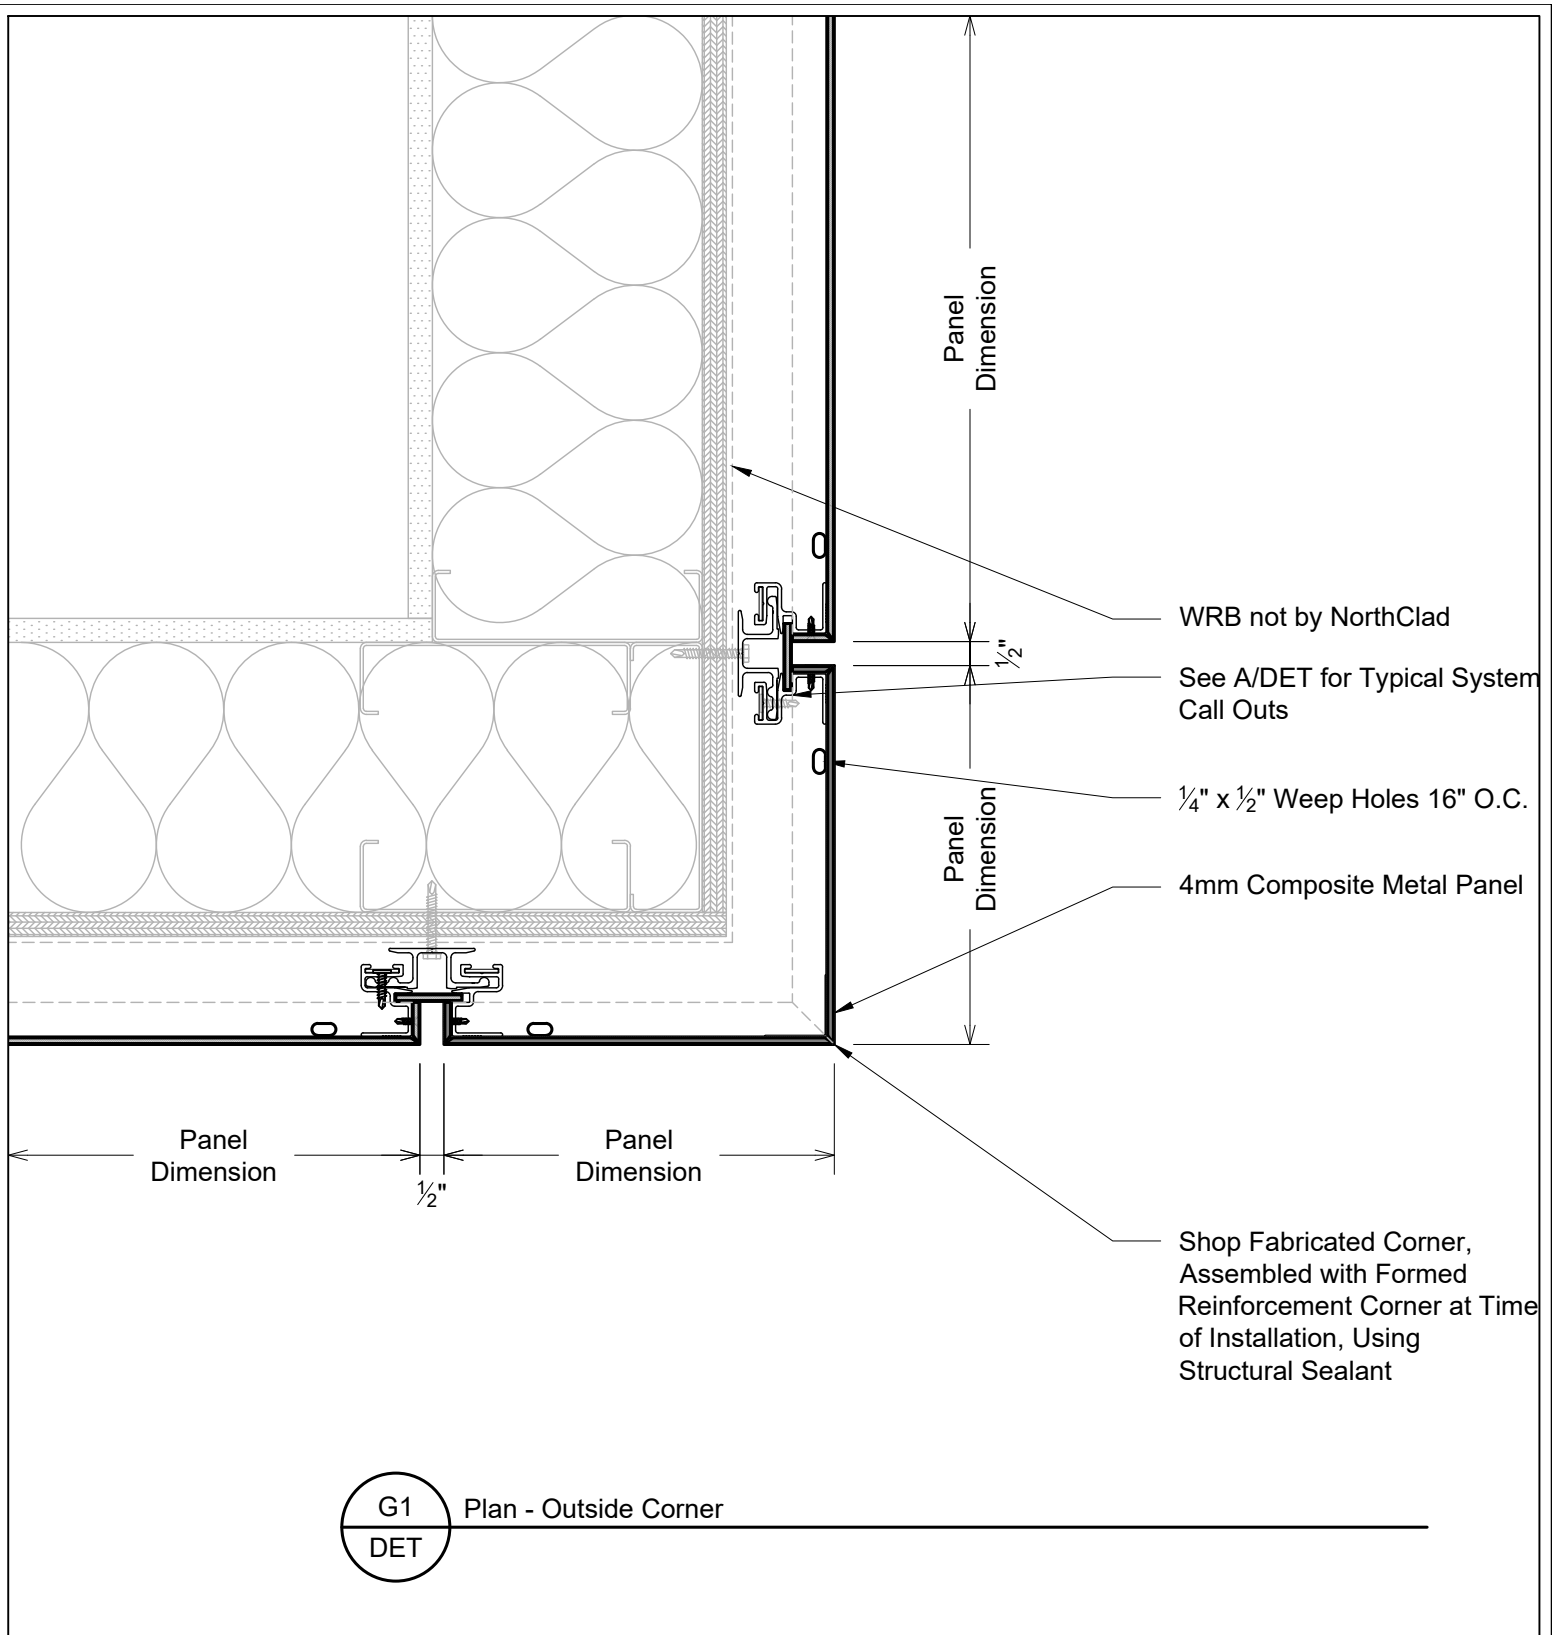

G1 Plan - Outside Corner  
DET



11831 BEVERLY PARK RD. BUILDING C, EVERETT, WA 98204  
\* PHONE: 425.740.3702 \* FAX: 425.740.3701 \*  
www.northclad.com

This document is property of NorthClad and should not be used, duplicated or modified without the express written consent. Copyright © 2010 NorthClad All Rights Reserved

NO.	DESCRIPTION	DATE	INIT.
1	Design	09/30/2021	M.E.
2	-	-	-
3	-	-	-
4	-	-	-
5	-	-	-
6	-	-	-
7	-	-	-
8	-	-	-
9	-	-	-
10	-	-	-

Project

# NorthClad ACM Panel Standard Details

Sheet Title  
DET


Scale  
3" = 1'-0"

Job Number

Sheet  
DET G1

APPROVED



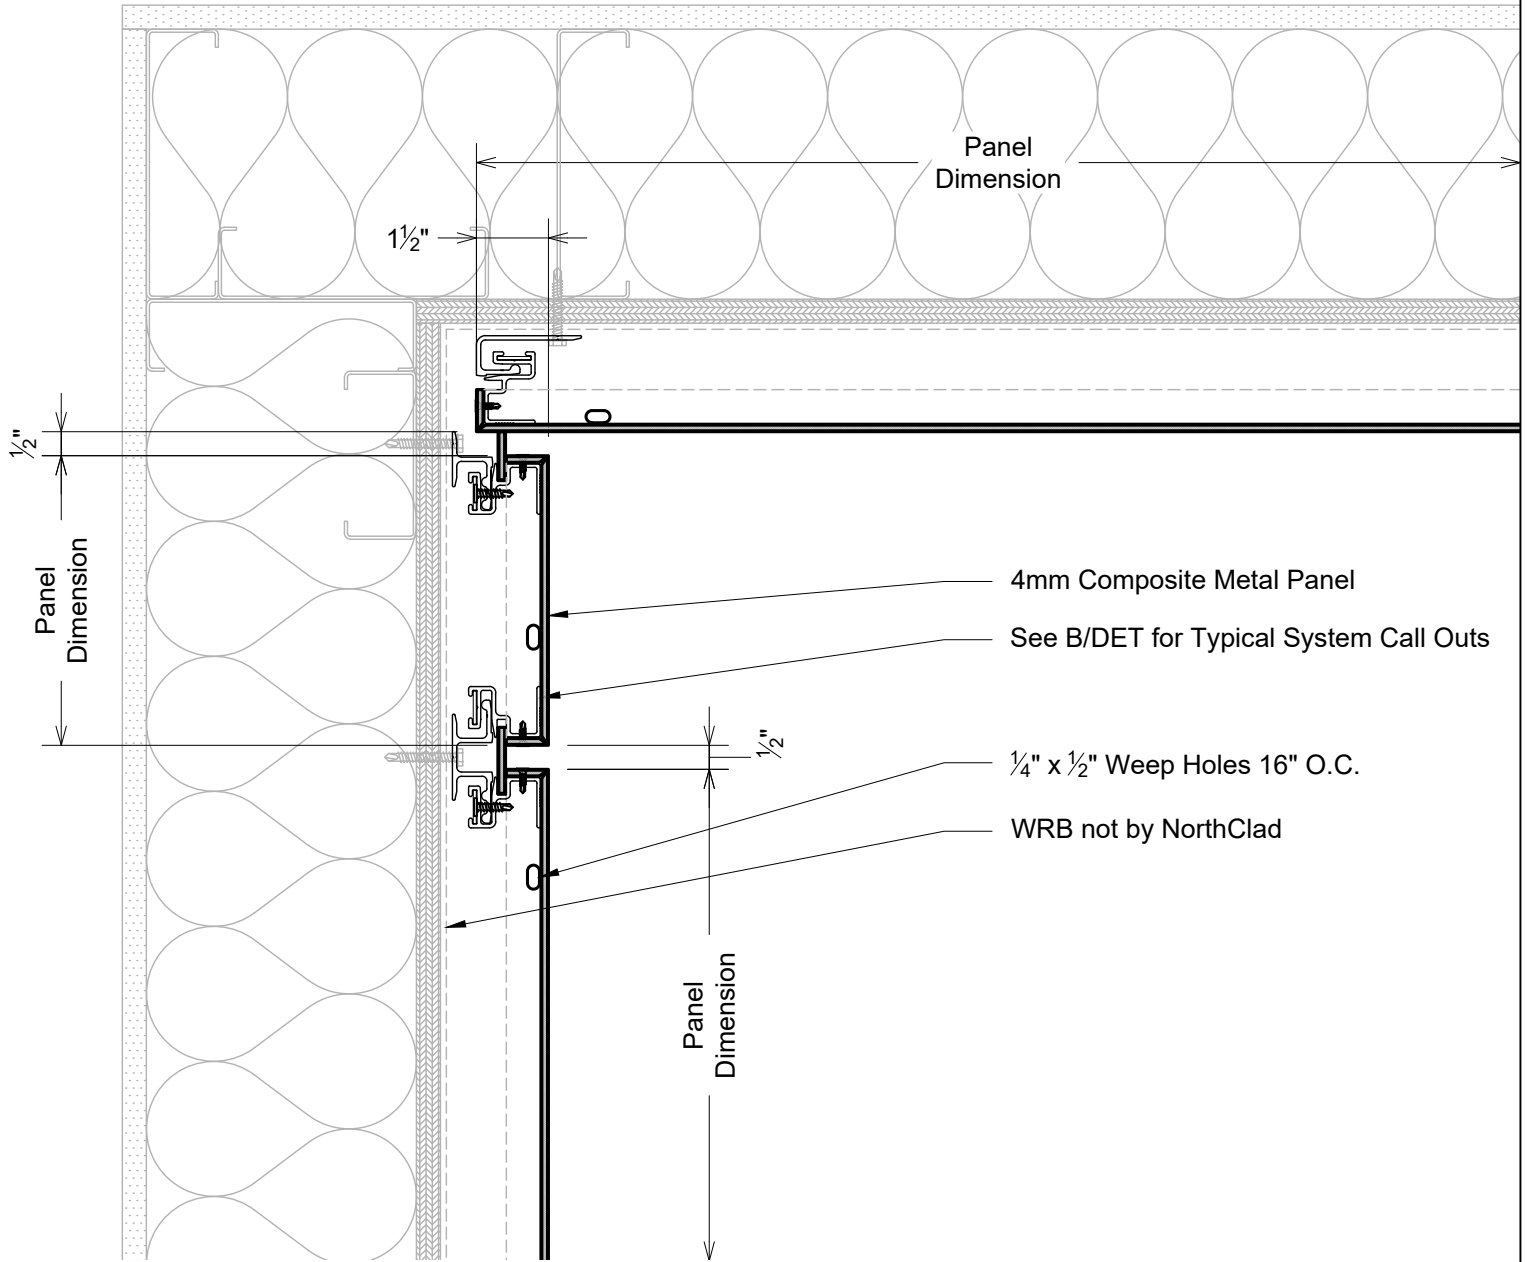

H1
DET
Plan - Inside Corner




11831 BEVERLY PARK RD. BUILDING C, EVERETT, WA 98204  
 \* PHONE: 425.740.3702 \* FAX: 425.740.3701 \*  
 www.northclad.com

This document is property of NorthClad and should not be used, duplicated or modified without the express written consent. Copyright © 2010 NorthClad All Rights Reserved

NO.	DESCRIPTION	DATE	INIT.
1	Design	09/30/2021	M.E.
2	-	-	-
3	-	-	-
4	-	-	-
5	-	-	-
6	-	-	-
7	-	-	-
8	-	-	-
9	-	-	-
10	-	-	-

Project  
**NorthClad ACM Panel Standard Details**

Sheet Title	DET
Scale	3" = 1'-0"
Job Number	
Sheet	DET H1
APPROVED	

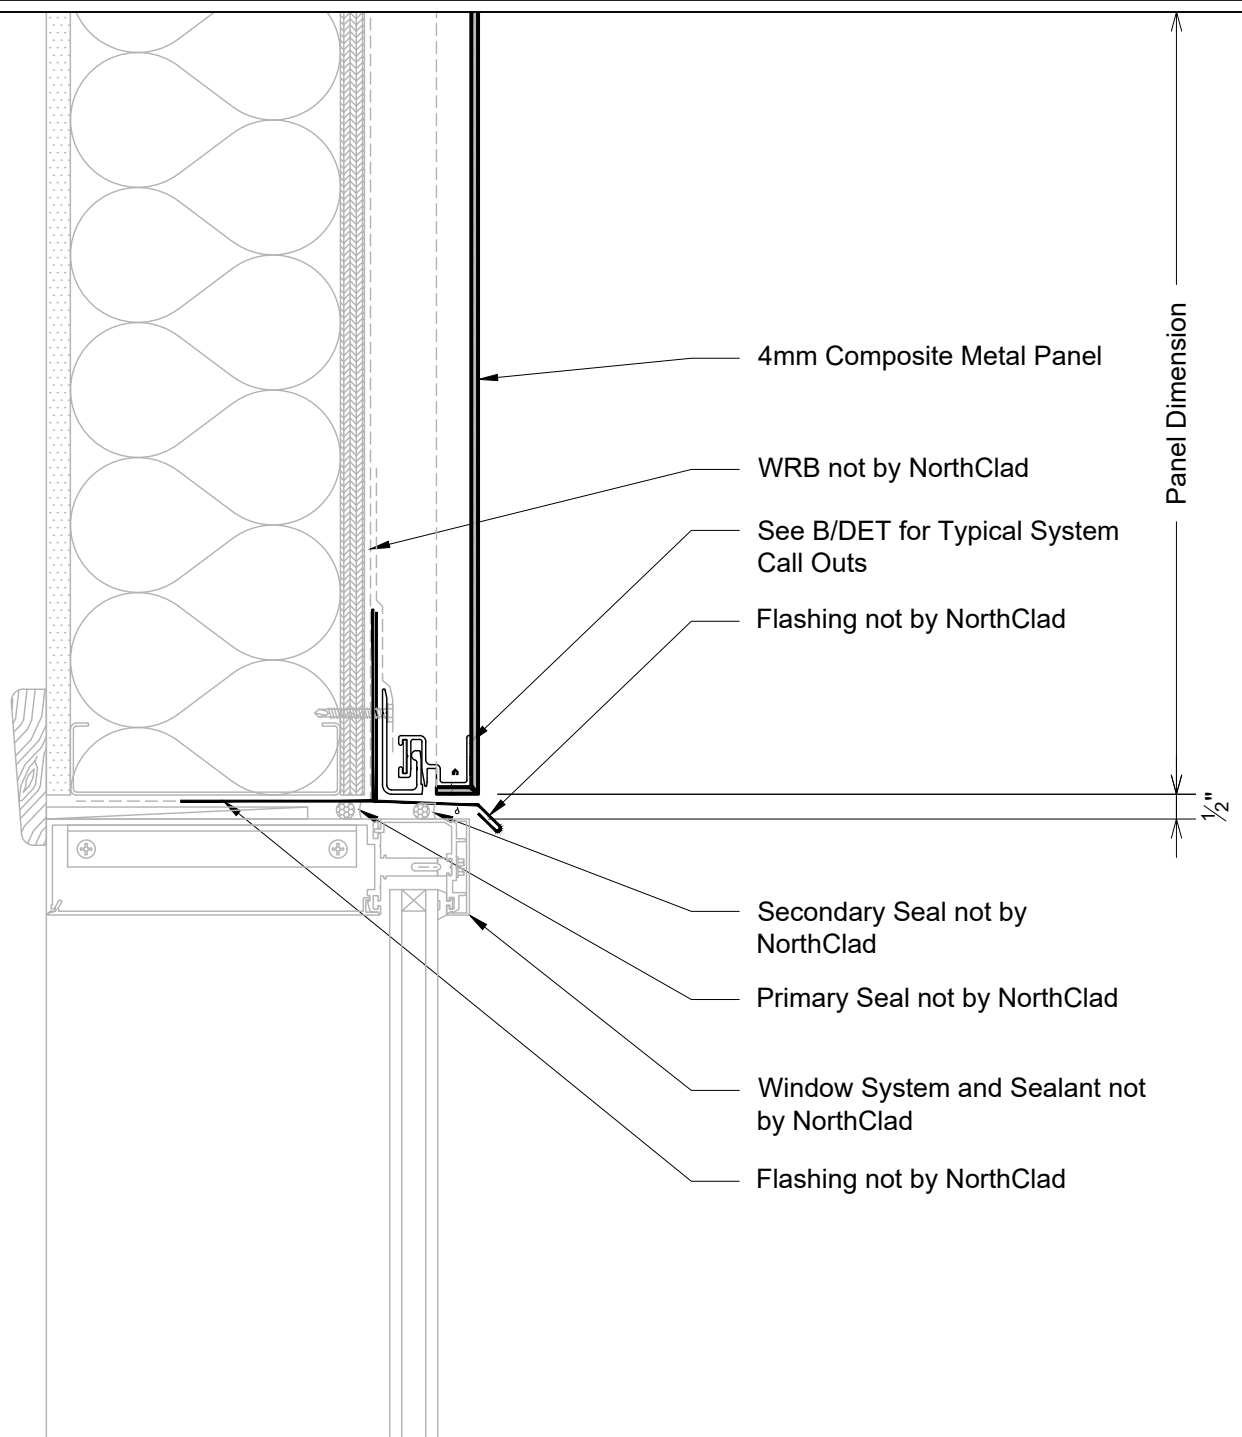

J1 Section - Window Head  
DET



11831 BEVERLY PARK RD. BUILDING C, EVERETT, WA 98204  
\* PHONE: 425.740.3702 \* FAX: 425.740.3701 \*  
www.northclad.com

This document is property of NorthClad and should not be used, duplicated or modified without the express written consent. Copyright © 2010 NorthClad All Rights Reserved

NO.	DESCRIPTION	DATE	INIT.
1	Design	09/30/2021	M.E.
2	-	-	-
3	-	-	-
4	-	-	-
5	-	-	-
6	-	-	-
7	-	-	-
8	-	-	-
9	-	-	-
10	-	-	-

Project

# NorthClad ACM Panel Standard Details


Sheet Title  
DET

Scale  
3" = 1'-0"

Job Number

Sheet  
DET J1

APPROVED

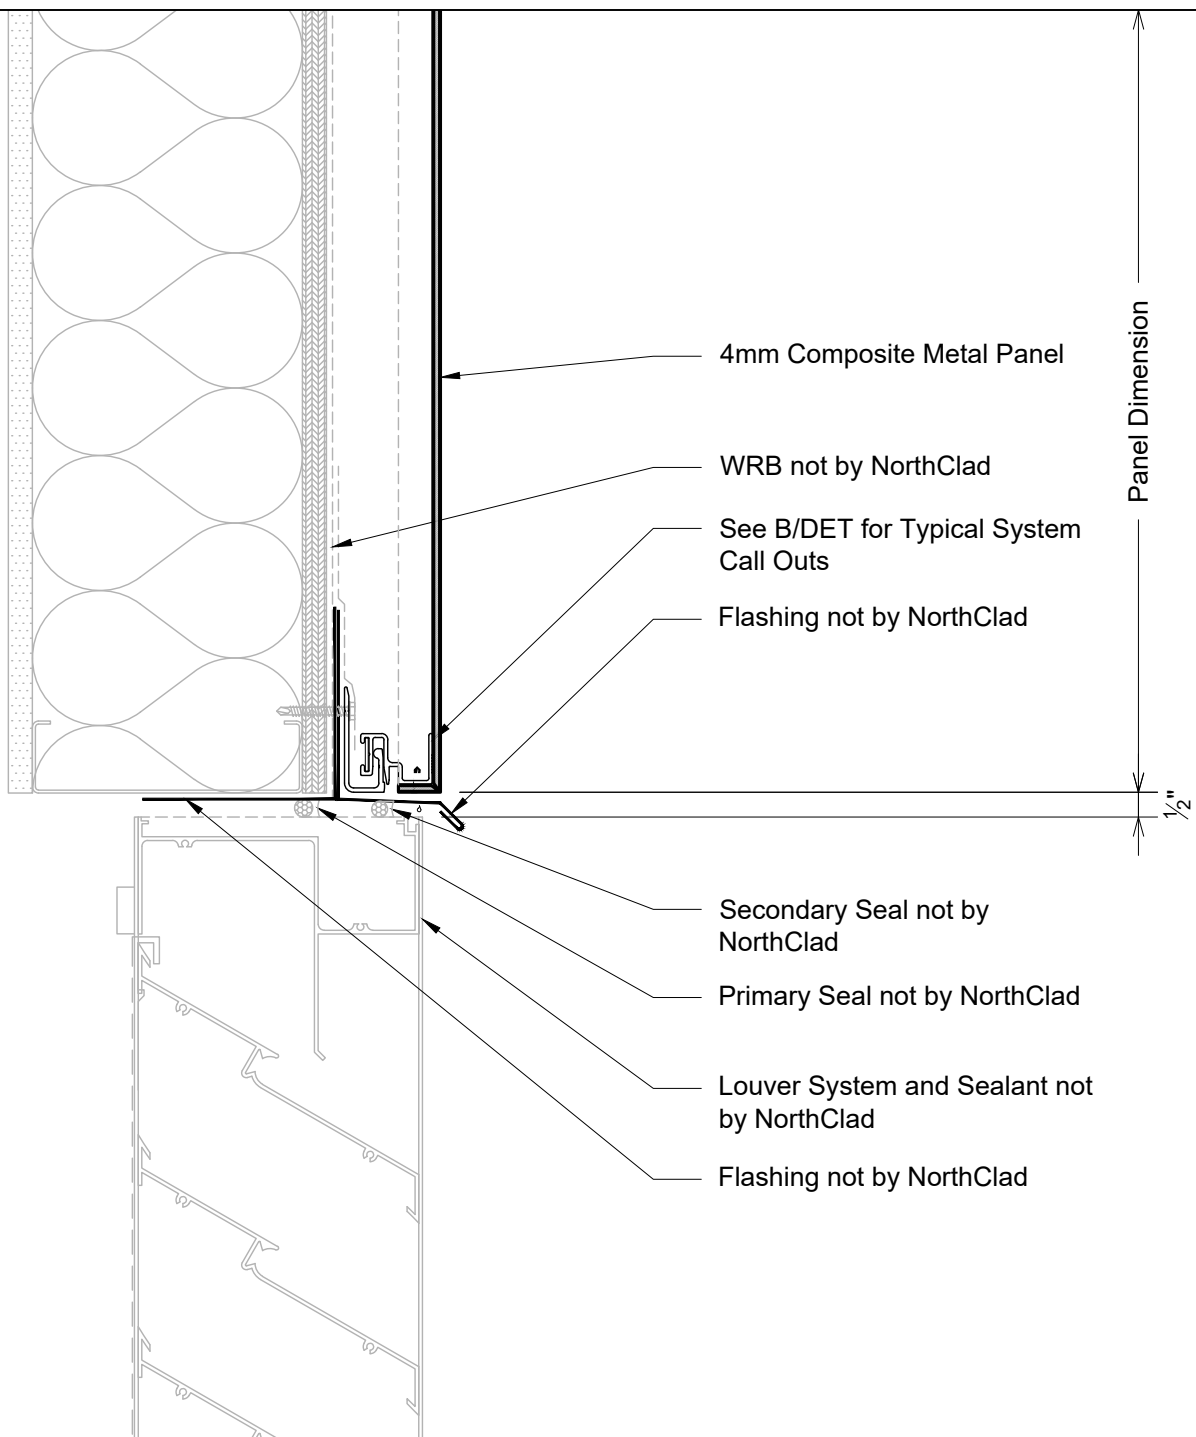

J2 Section - Louver Head  
DET



11831 BEVERLY PARK RD. BUILDING C, EVERETT, WA 98204  
\* PHONE: 425.740.3702 \* FAX: 425.740.3701 \*  
www.northclad.com

This document is property of NorthClad and should not be used, duplicated or modified without the express written consent. Copyright © 2010 NorthClad All Rights Reserved

NO.	DESCRIPTION	DATE	INIT.
1	Design	09/30/2021	M.E.
2	-	-	-
3	-	-	-
4	-	-	-
5	-	-	-
6	-	-	-
7	-	-	-
8	-	-	-
9	-	-	-
10	-	-	-

Project

# NorthClad ACM Panel Standard Details


Sheet Title DET

Scale 3" = 1'-0"

Job Number

Sheet  
DET J2

APPROVED

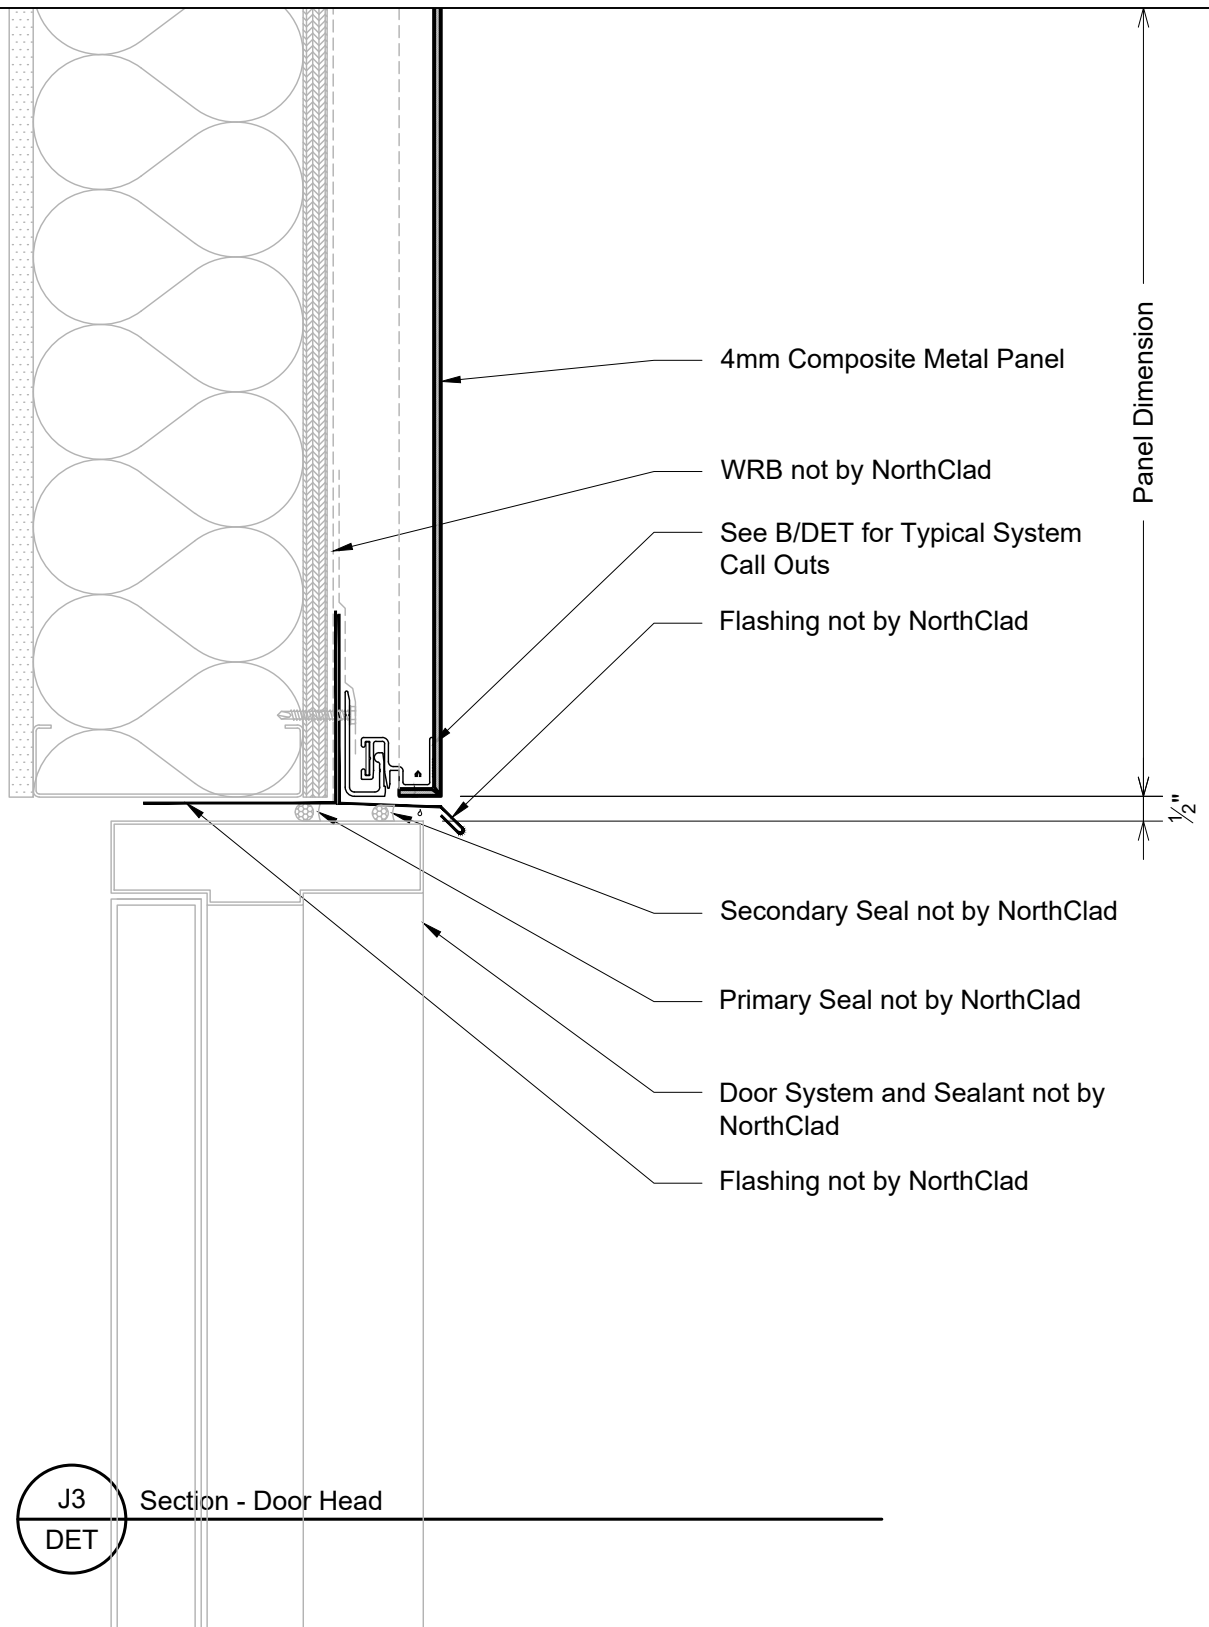

J3  
DET

Section - Door Head



11831 BEVERLY PARK RD. BUILDING C, EVERETT, WA 98204  
 \* PHONE: 425.740.3702 \* FAX: 425.740.3701 \*  
 www.northclad.com


This document is property of NorthClad and should not be used, duplicated or modified without the express written consent. Copyright © 2010 NorthClad All Rights Reserved

NO.	DESCRIPTION	DATE	INIT.
1	Design	09/30/2021	M.E.
2	-	-	-
3	-	-	-
4	-	-	-
5	-	-	-
6	-	-	-
7	-	-	-
8	-	-	-
9	-	-	-
10	-	-	-

Project

# NorthClad ACM Panel Standard Details

Sheet Title	DET
Scale	3" = 1'-0"
Job Number	
Sheet	DET J3
APPROVED	

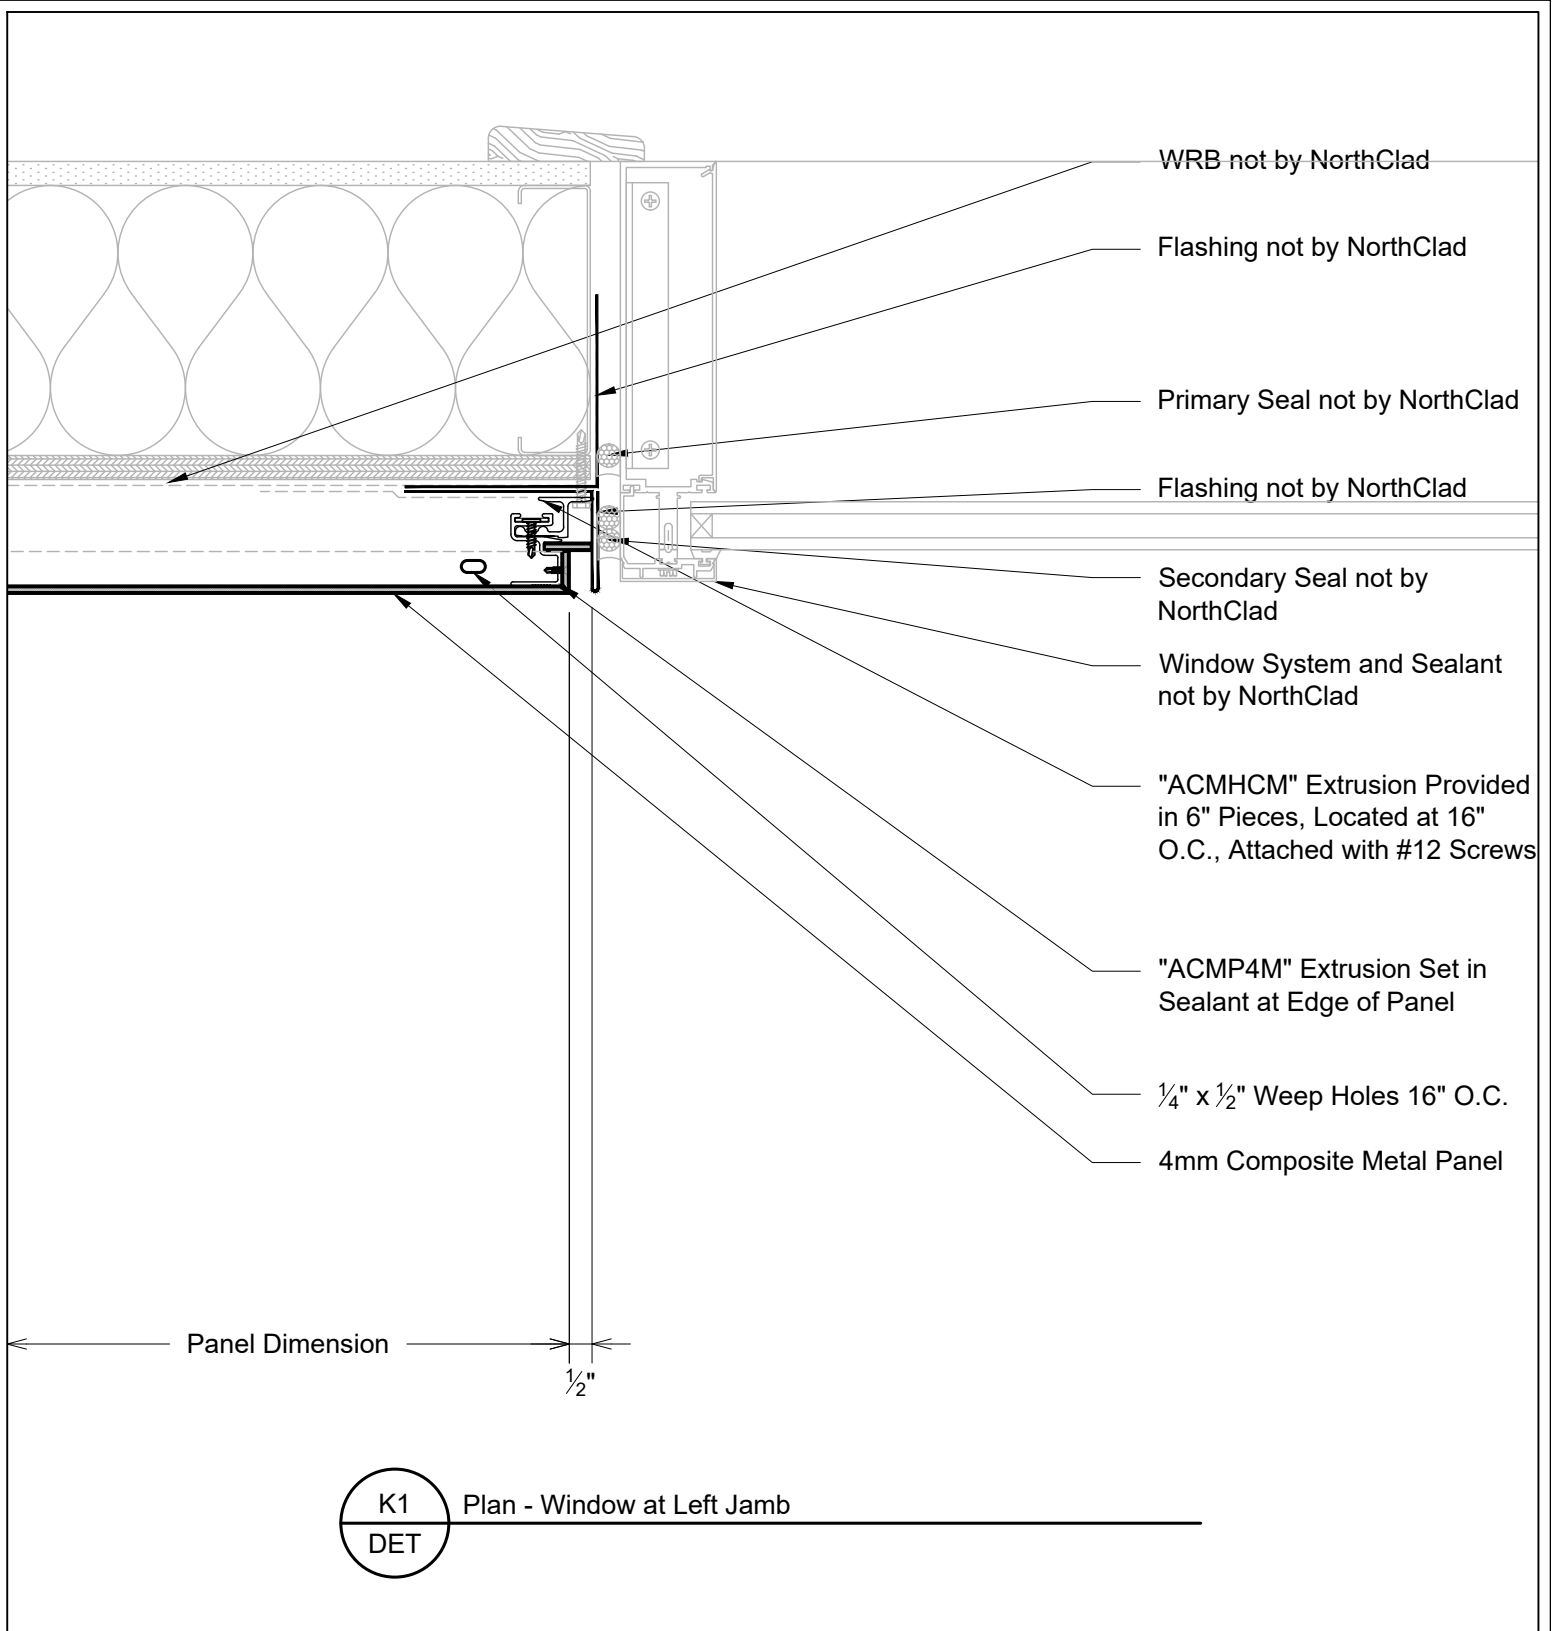

11831 BEVERLY PARK RD. BUILDING C, EVERETT, WA 98204  
 \* PHONE: 425.740.3702 \* FAX: 425.740.3701 \*  
 www.northclad.com


This document is property of NorthClad and should not be used, duplicated or modified without the express written consent. Copyright © 2010 NorthClad All Rights Reserved

NO.	DESCRIPTION	DATE	INIT.
1	Design	09/30/2021	M.E.
2	-	-	-
3	-	-	-
4	-	-	-
5	-	-	-
6	-	-	-
7	-	-	-
8	-	-	-
9	-	-	-
10	-	-	-

Project

# NorthClad ACM Panel Standard Details

Sheet Title	DET
Scale	3" = 1'-0"
Job Number	
Sheet	DET K1
APPROVED	

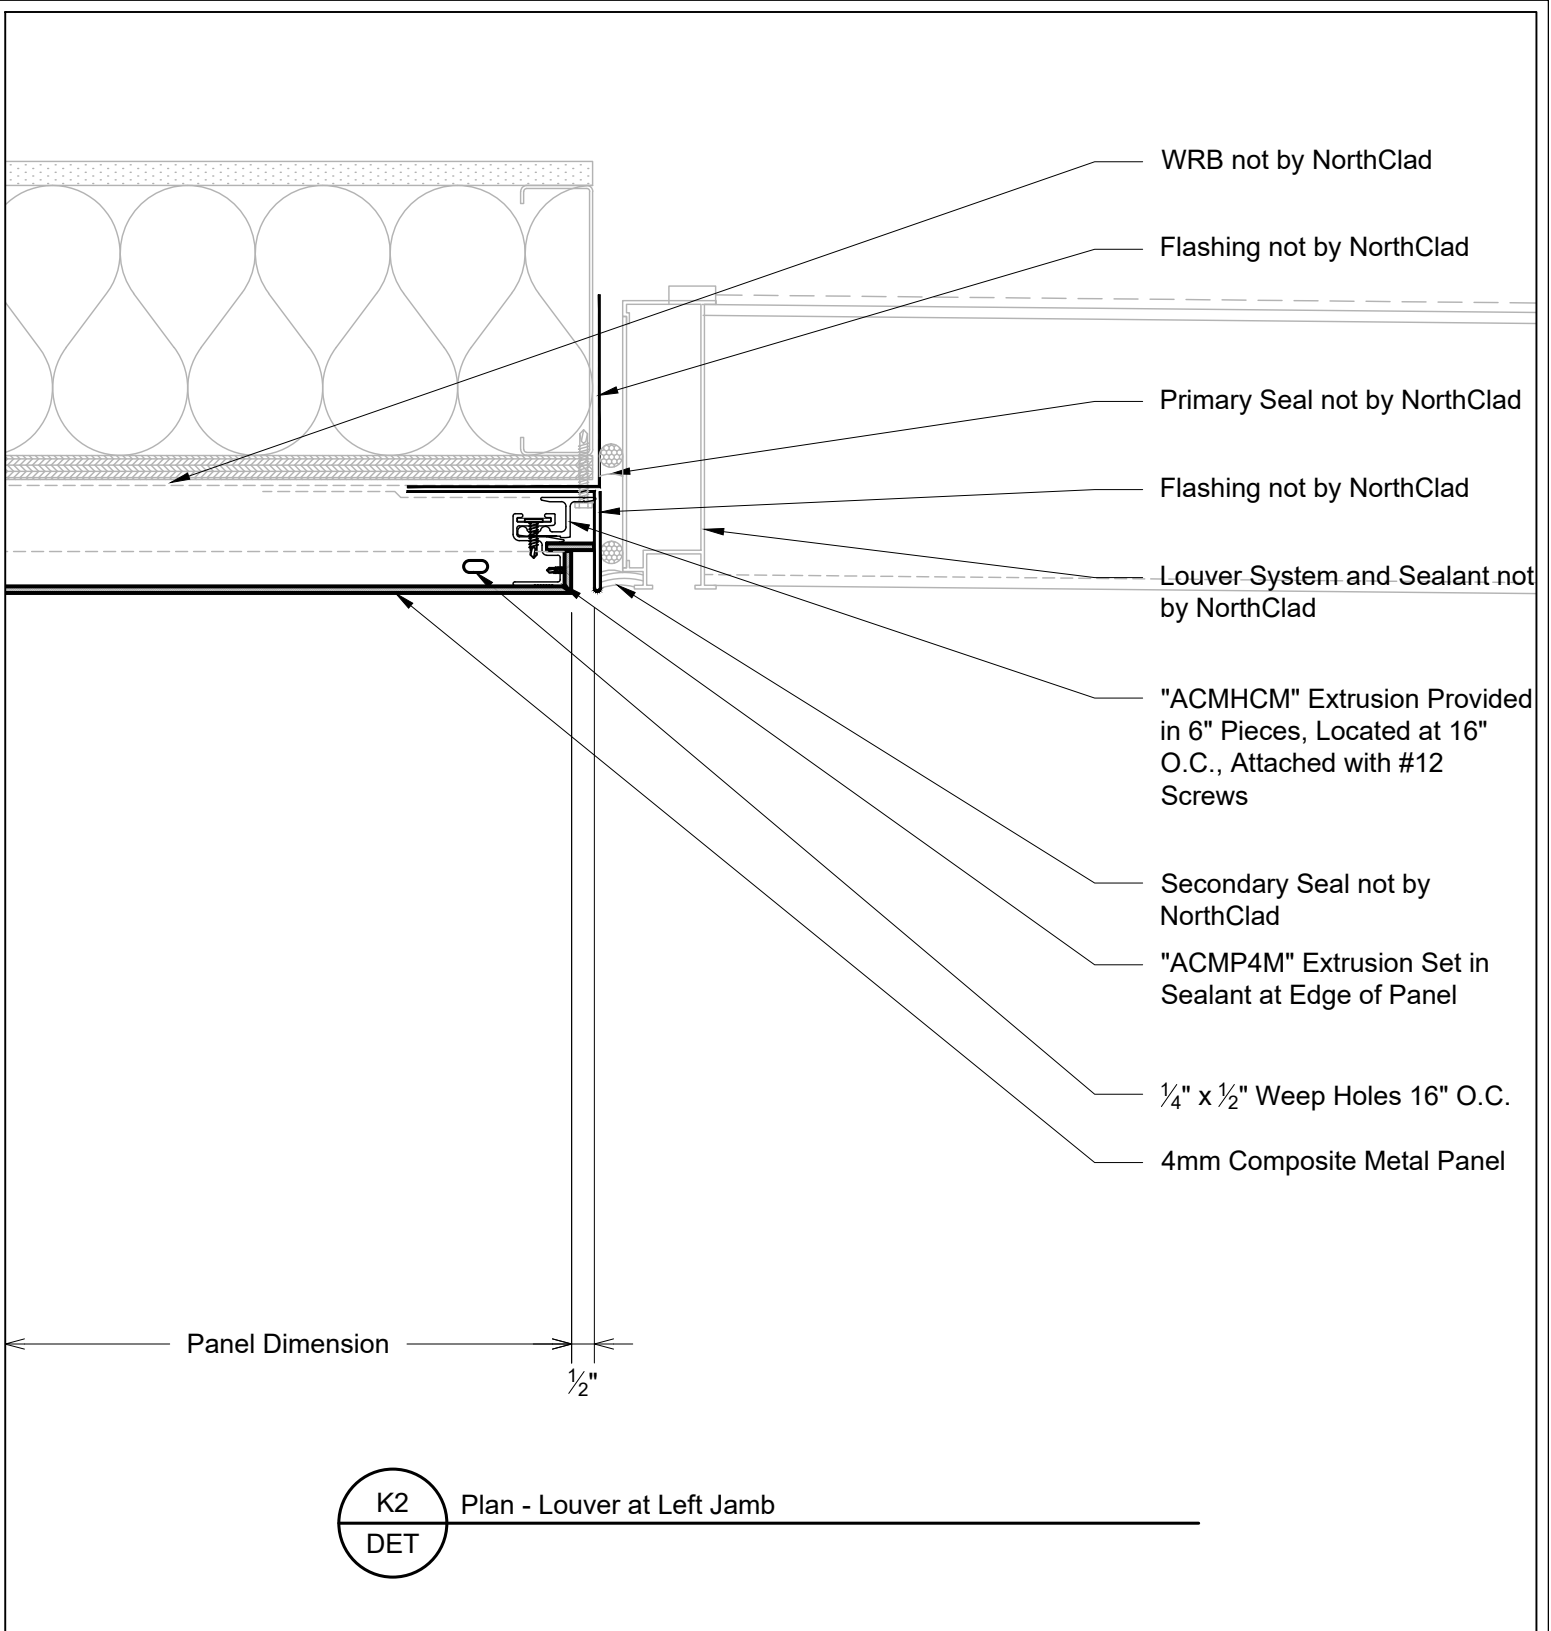

K2  
DET
 
 Plan - Louver at Left Jamb



11831 BEVERLY PARK RD. BUILDING C, EVERETT, WA 98204  
 \* PHONE: 425.740.3702 \* FAX: 425.740.3701 \*  
 www.northclad.com

NO.	DESCRIPTION	DATE	INIT.
1	Design	09/30/2021	M.E.
2	-	-	-
3	-	-	-
4	-	-	-
5	-	-	-
6	-	-	-
7	-	-	-
8	-	-	-
9	-	-	-
10	-	-	-

Project

## NorthClad ACM Panel Standard Details

Sheet Title **DET**


Scale **3" = 1'-0"**

Job Number

Sheet **DET K2**

APPROVED

This document is property of NorthClad and should not be used, duplicated or modified without the express written consent. Copyright © 2010 NorthClad All Rights Reserved

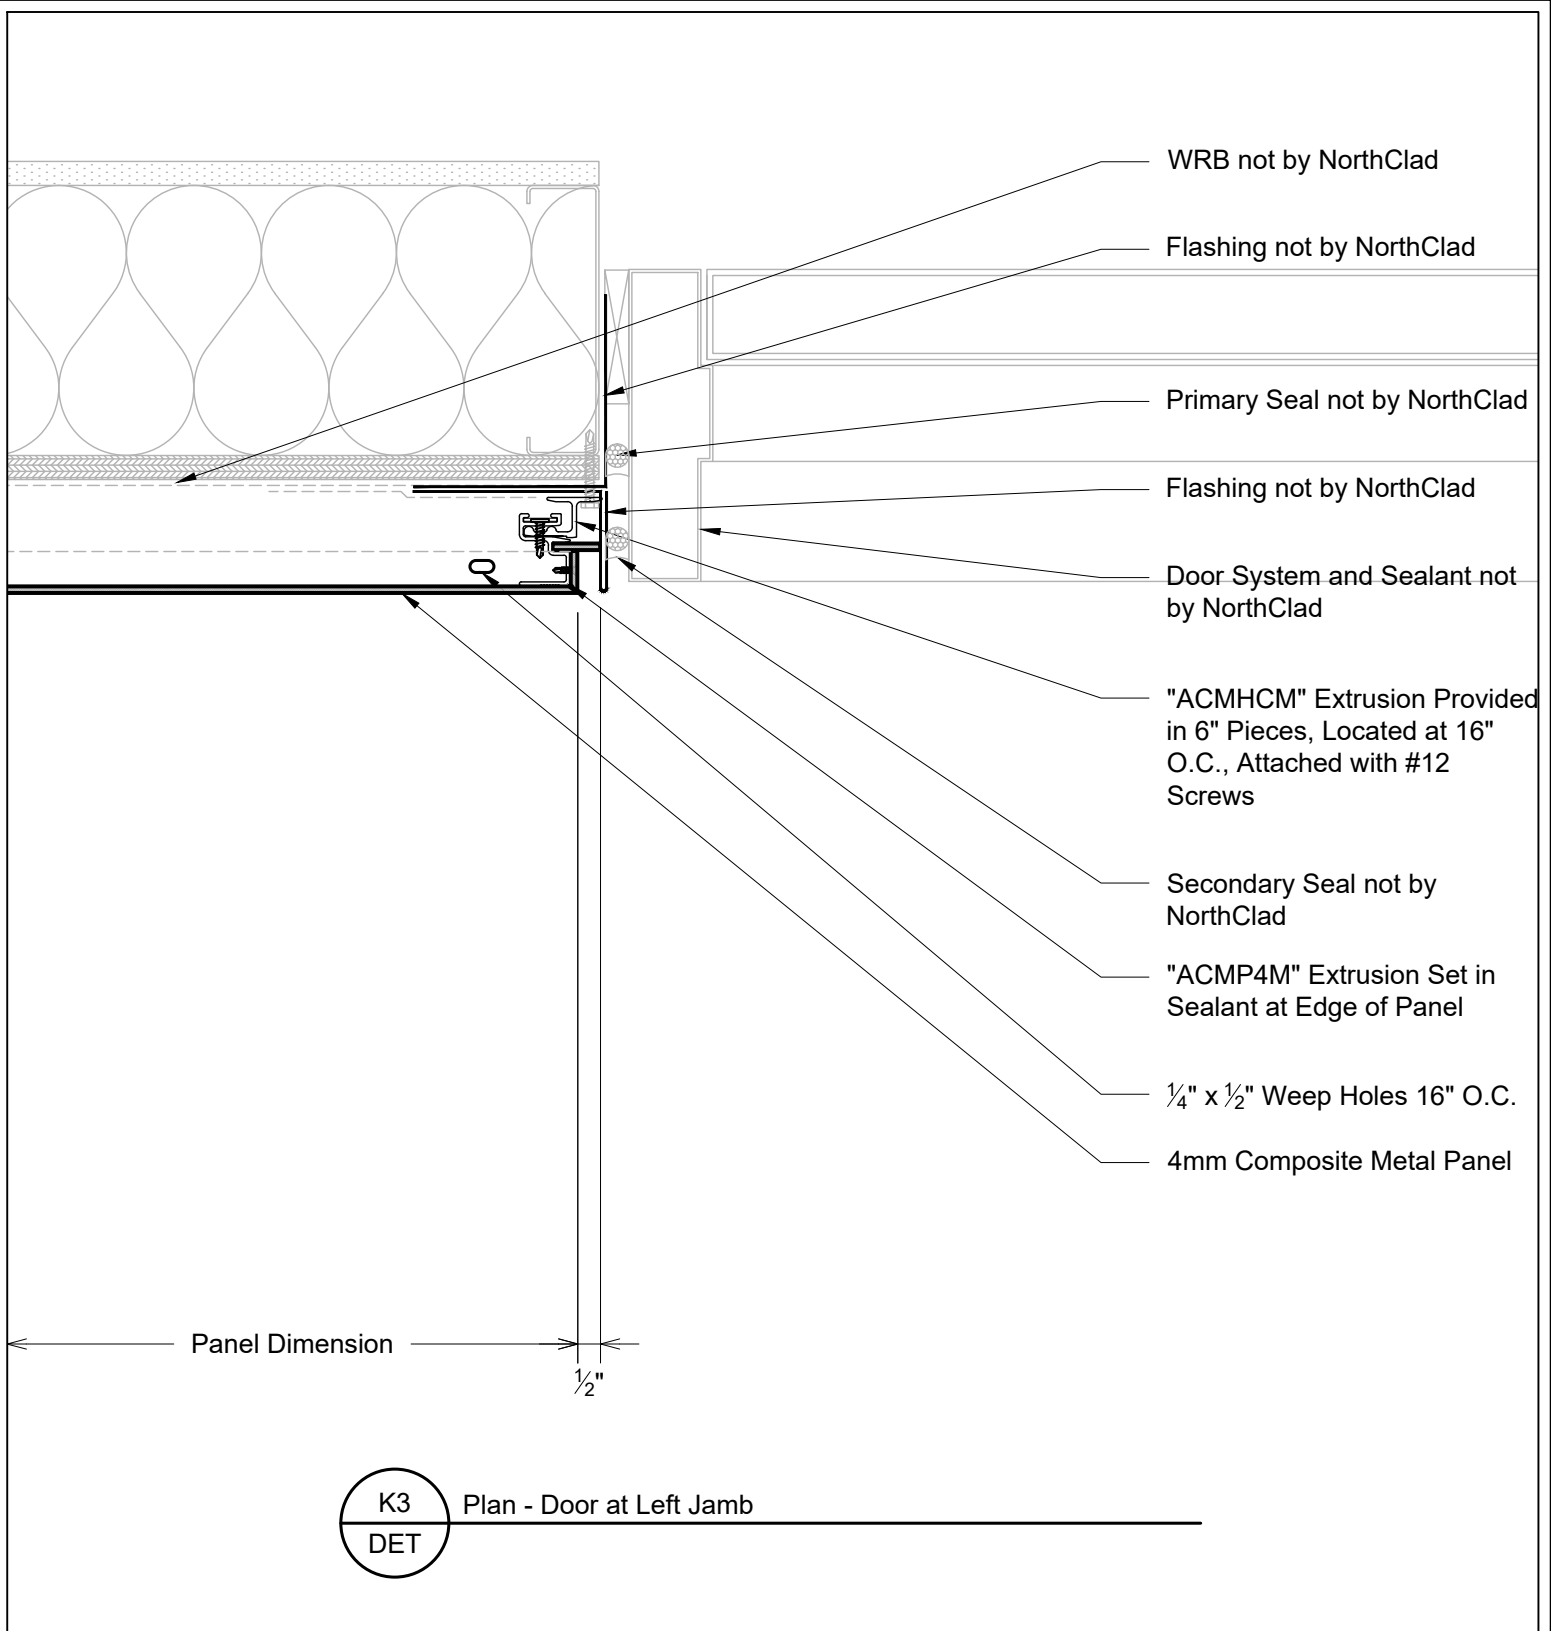

11831 BEVERLY PARK RD. BUILDING C, EVERETT, WA 98204  
 \* PHONE: 425.740.3702 \* FAX: 425.740.3701 \*  
 www.northclad.com

This document is property of NorthClad and should not be used, duplicated or modified without the express written consent. Copyright © 2010 NorthClad All Rights Reserved

NO.	DESCRIPTION	DATE	INIT.
1	Design	09/30/2021	M.E.
2	-	-	-
3	-	-	-
4	-	-	-
5	-	-	-
6	-	-	-
7	-	-	-
8	-	-	-
9	-	-	-
10	-	-	-

Project

# NorthClad ACM Panel Standard Details


Sheet Title  
DET

Scale  
3" = 1'-0"

Job Number

Sheet  
DET K3

APPROVED

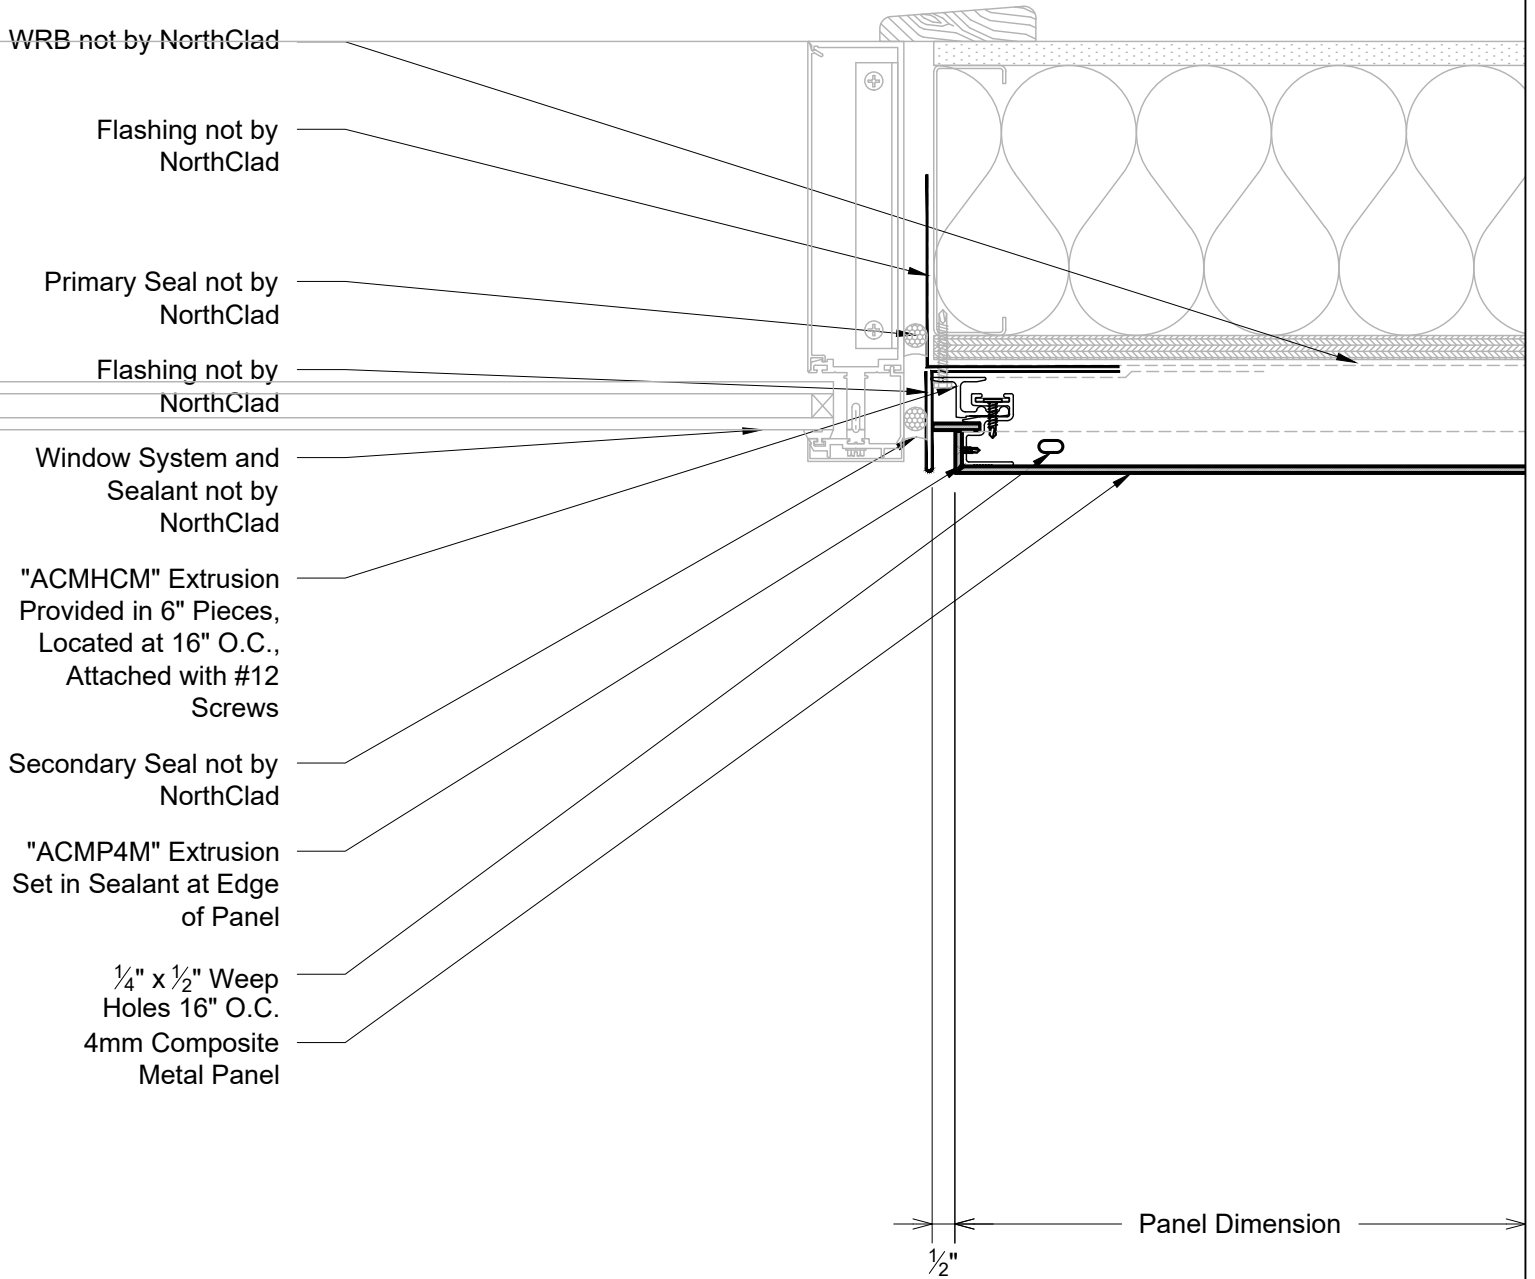

M1  
DET
 
 Plan - Window at Right Jamb



11831 BEVERLY PARK RD. BUILDING C, EVERETT, WA 98204  
 \* PHONE: 425.740.3702 \* FAX: 425.740.3701 \*  
 www.northclad.com

This document is property of NorthClad and should not be used, duplicated or modified without the express written consent. Copyright © 2010 NorthClad All Rights Reserved


NO.	DESCRIPTION	DATE	INIT.
1	Design	09/30/2021	M.E.
2	-	-	-
3	-	-	-
4	-	-	-
5	-	-	-
6	-	-	-
7	-	-	-
8	-	-	-
9	-	-	-
10	-	-	-

Project

## NorthClad ACM Panel Standard Details

Sheet Title	DET
Scale	3" = 1'-0"
Job Number	
Sheet	DET M1
APPROVED	



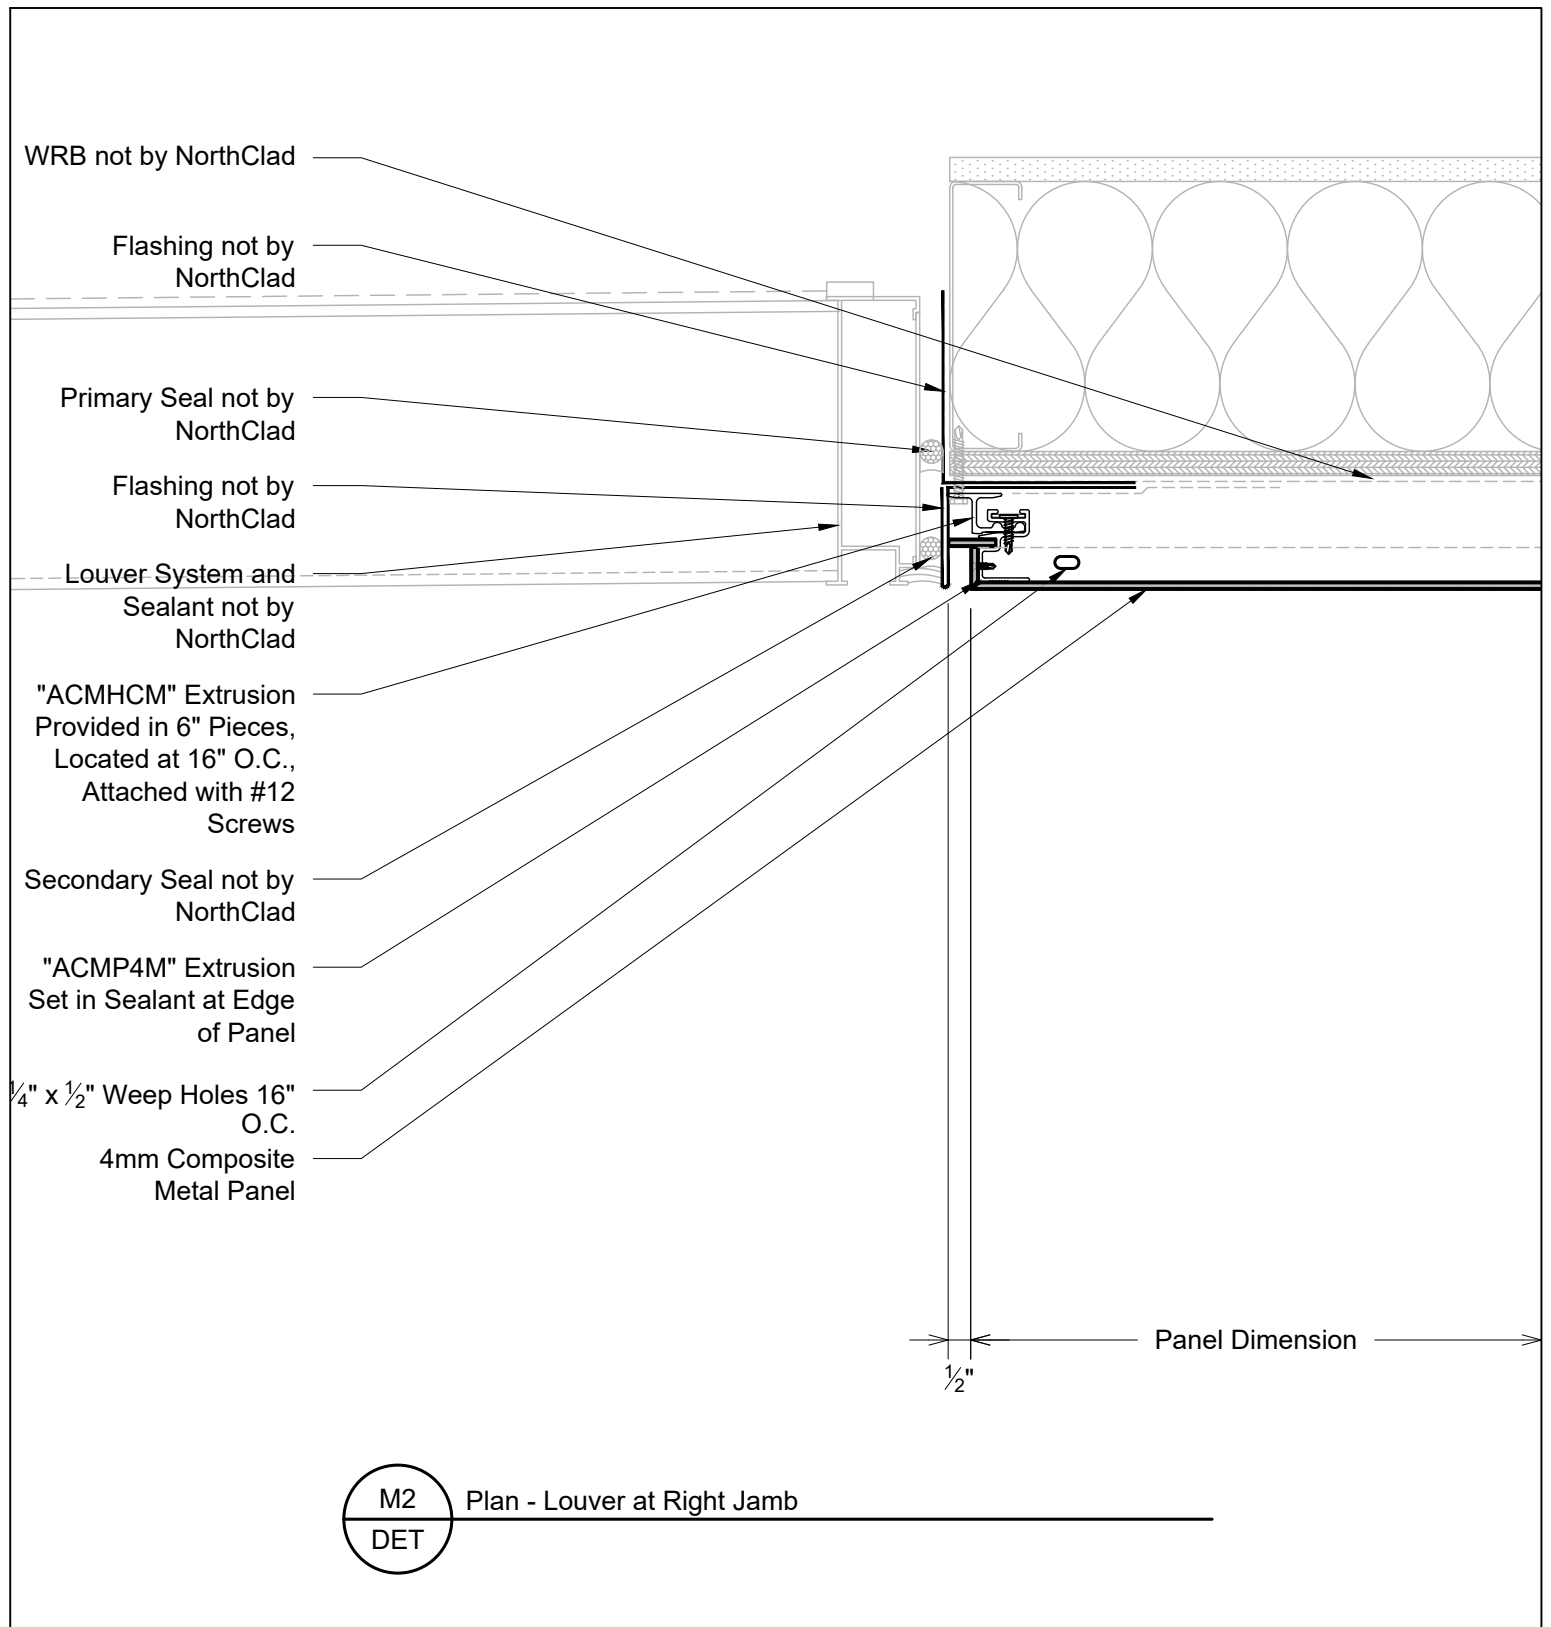

M2  
DET Plan - Louver at Right Jamb



11831 BEVERLY PARK RD. BUILDING C, EVERETT, WA 98204  
 \* PHONE: 425.740.3702 \* FAX: 425.740.3701 \*  
 www.northclad.com

This document is property of NorthClad and should not be used, duplicated or modified without the express written consent. Copyright © 2010 NorthClad All Rights Reserved

NO.	DESCRIPTION	DATE	INIT.
1	Design	09/30/2021	M.E.
2	-	-	-
3	-	-	-
4	-	-	-
5	-	-	-
6	-	-	-
7	-	-	-
8	-	-	-
9	-	-	-
10	-	-	-

Project

# NorthClad ACM Panel Standard Details

Sheet Title **DET**

Scale **3" = 1'-0"**

Job Number

Sheet **DET M2**

APPROVED

WRB not by NorthClad

Flashing not by NorthClad

Primary Seal not by NorthClad

Flashing not by NorthClad

Door System and Sealant not by NorthClad


"ACMHCM" Extrusion Provided in 6" Pieces, Located at 16" O.C., Attached with #12 Screws

Secondary Seal not by NorthClad

"ACMP4M" Extrusion Set in Sealant at Edge of Panel

1/4" x 1/2" Weep Holes 16" O.C.

4mm Composite Metal Panel

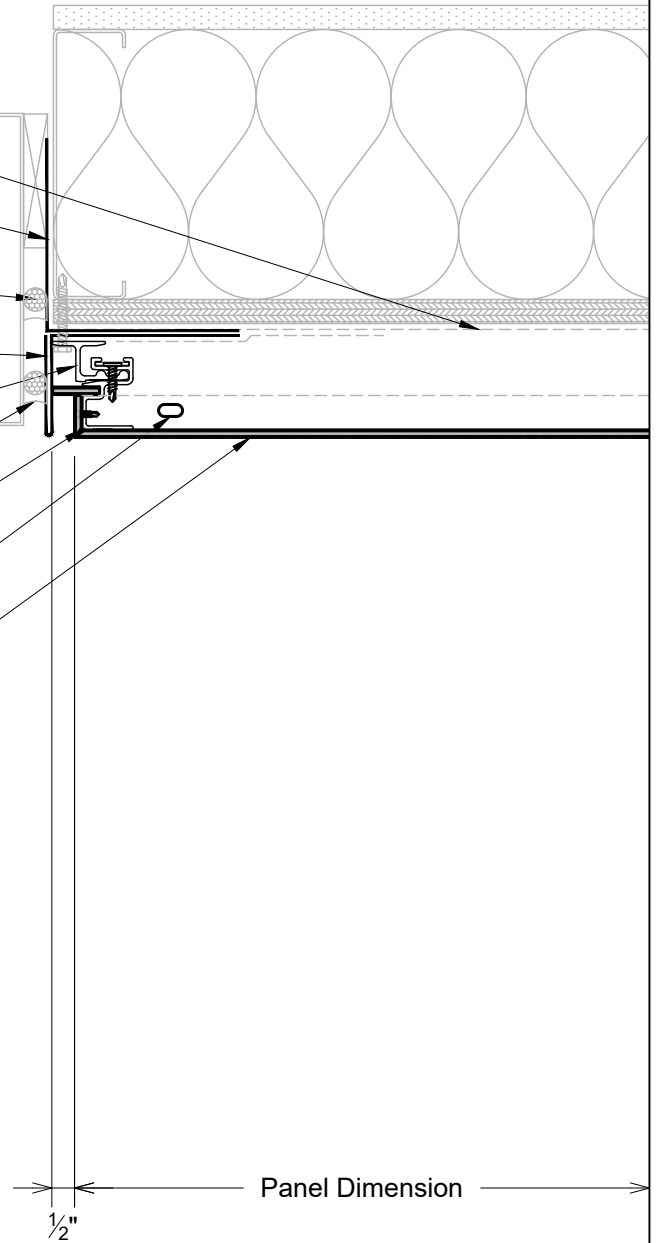

M3  
DET

Plan - Door at Right Jamb



11831 BEVERLY PARK RD. BUILDING C, EVERETT, WA 98204  
 \* PHONE: 425.740.3702 \* FAX: 425.740.3701 \*  
 www.northclad.com


This document is property of NorthClad and should not be used, duplicated or modified without the express written consent. Copyright © 2010 NorthClad All Rights Reserved

NO.	DESCRIPTION	DATE	INIT.
1	Design	09/30/2021	M.E.
2	-	-	-
3	-	-	-
4	-	-	-
5	-	-	-
6	-	-	-
7	-	-	-
8	-	-	-
9	-	-	-
10	-	-	-

Project

# NorthClad ACM Panel Standard Details

Sheet Title	DET
Scale	3" = 1'-0"
Job Number	
Sheet	DET M3
APPROVED	

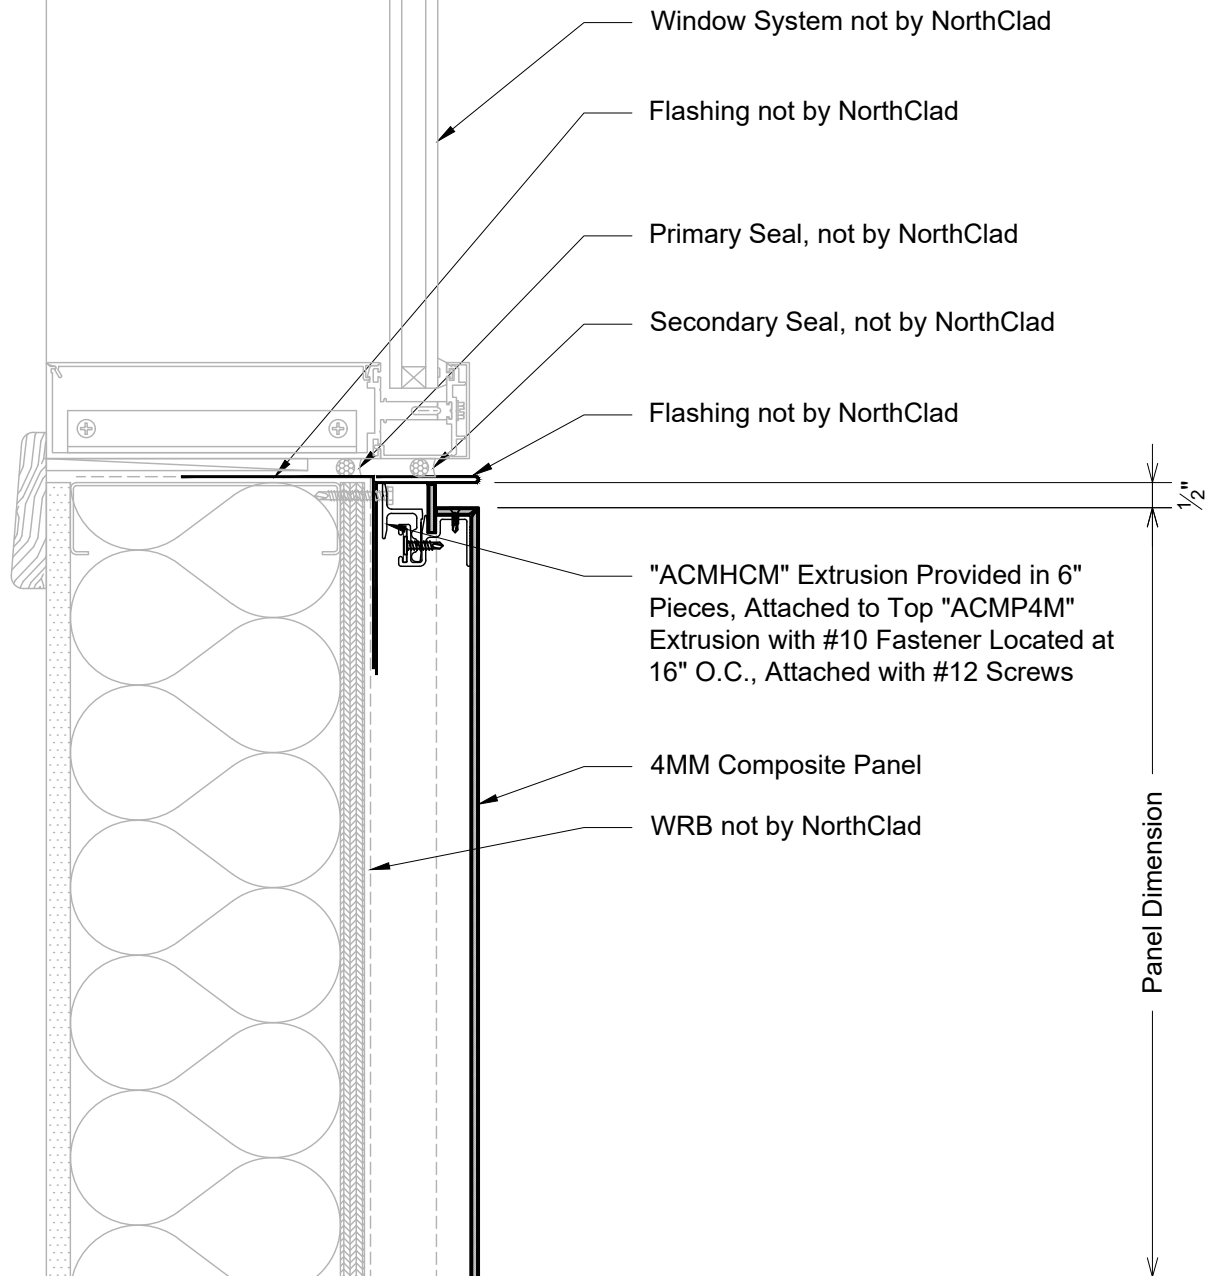

N1 Section - Window Sill  
DET




11831 BEVERLY PARK RD. BUILDING C, EVERETT, WA 98204  
\* PHONE: 425.740.3702 \* FAX: 425.740.3701 \*  
www.northclad.com

This document is property of NorthClad and should not be used, duplicated or modified without the express written consent. Copyright © 2010 NorthClad All Rights Reserved

NO.	DESCRIPTION	DATE	INIT.
1	Design	09/30/2021	M.E.
2	-	-	-
3	-	-	-
4	-	-	-
5	-	-	-
6	-	-	-
7	-	-	-
8	-	-	-
9	-	-	-
10	-	-	-

Project  
**NorthClad ACM Panel Standard Details**

Sheet Title	DET
Scale	3" = 1'-0"
Job Number	
Sheet	DET N1
APPROVED	

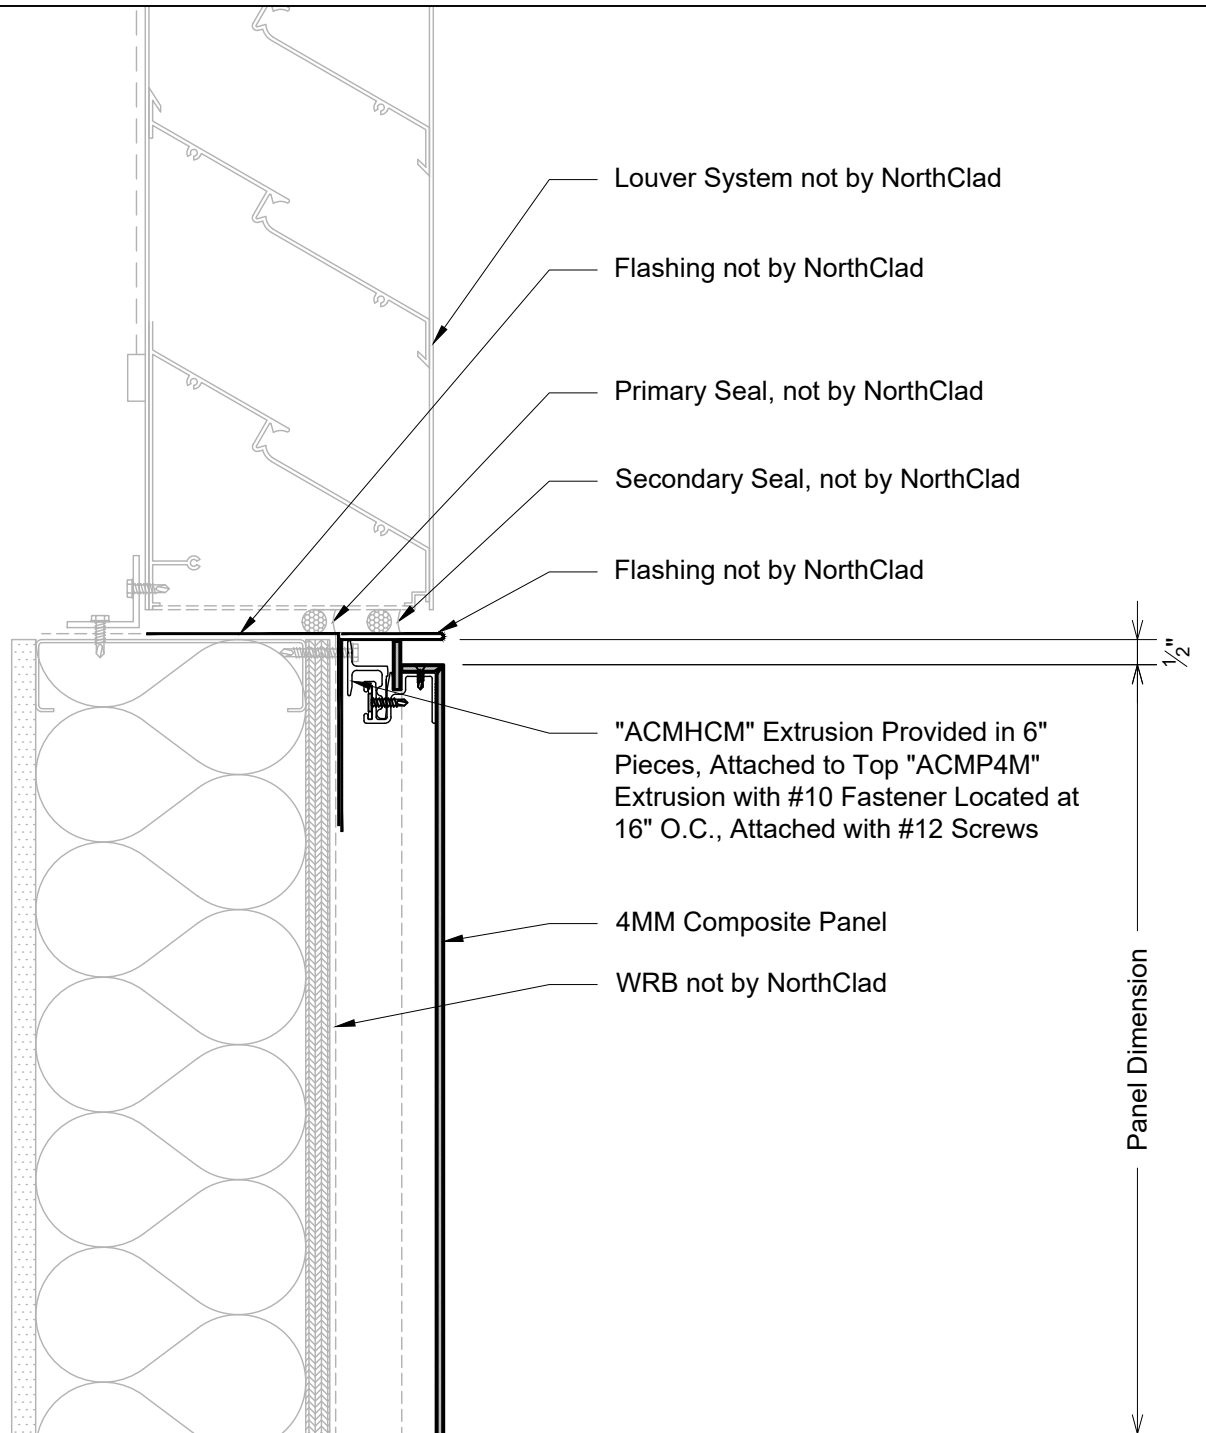

N2 Section - Louver Sill  
DET



11831 BEVERLY PARK RD. BUILDING C, EVERETT, WA 98204  
\* PHONE: 425.740.3702 \* FAX: 425.740.3701 \*  
www.northclad.com


This document is property of NorthClad and should not be used, duplicated or modified without the express written consent. Copyright © 2010 NorthClad All Rights Reserved

NO.	DESCRIPTION	DATE	INIT.
1	Design	09/30/2021	M.E.
2	-	-	-
3	-	-	-
4	-	-	-
5	-	-	-
6	-	-	-
7	-	-	-
8	-	-	-
9	-	-	-
10	-	-	-

Project

# NorthClad ACM Panel Standard Details

Sheet Title	DET
Scale	3" = 1'-0"
Job Number	
Sheet	DET N2
APPROVED	

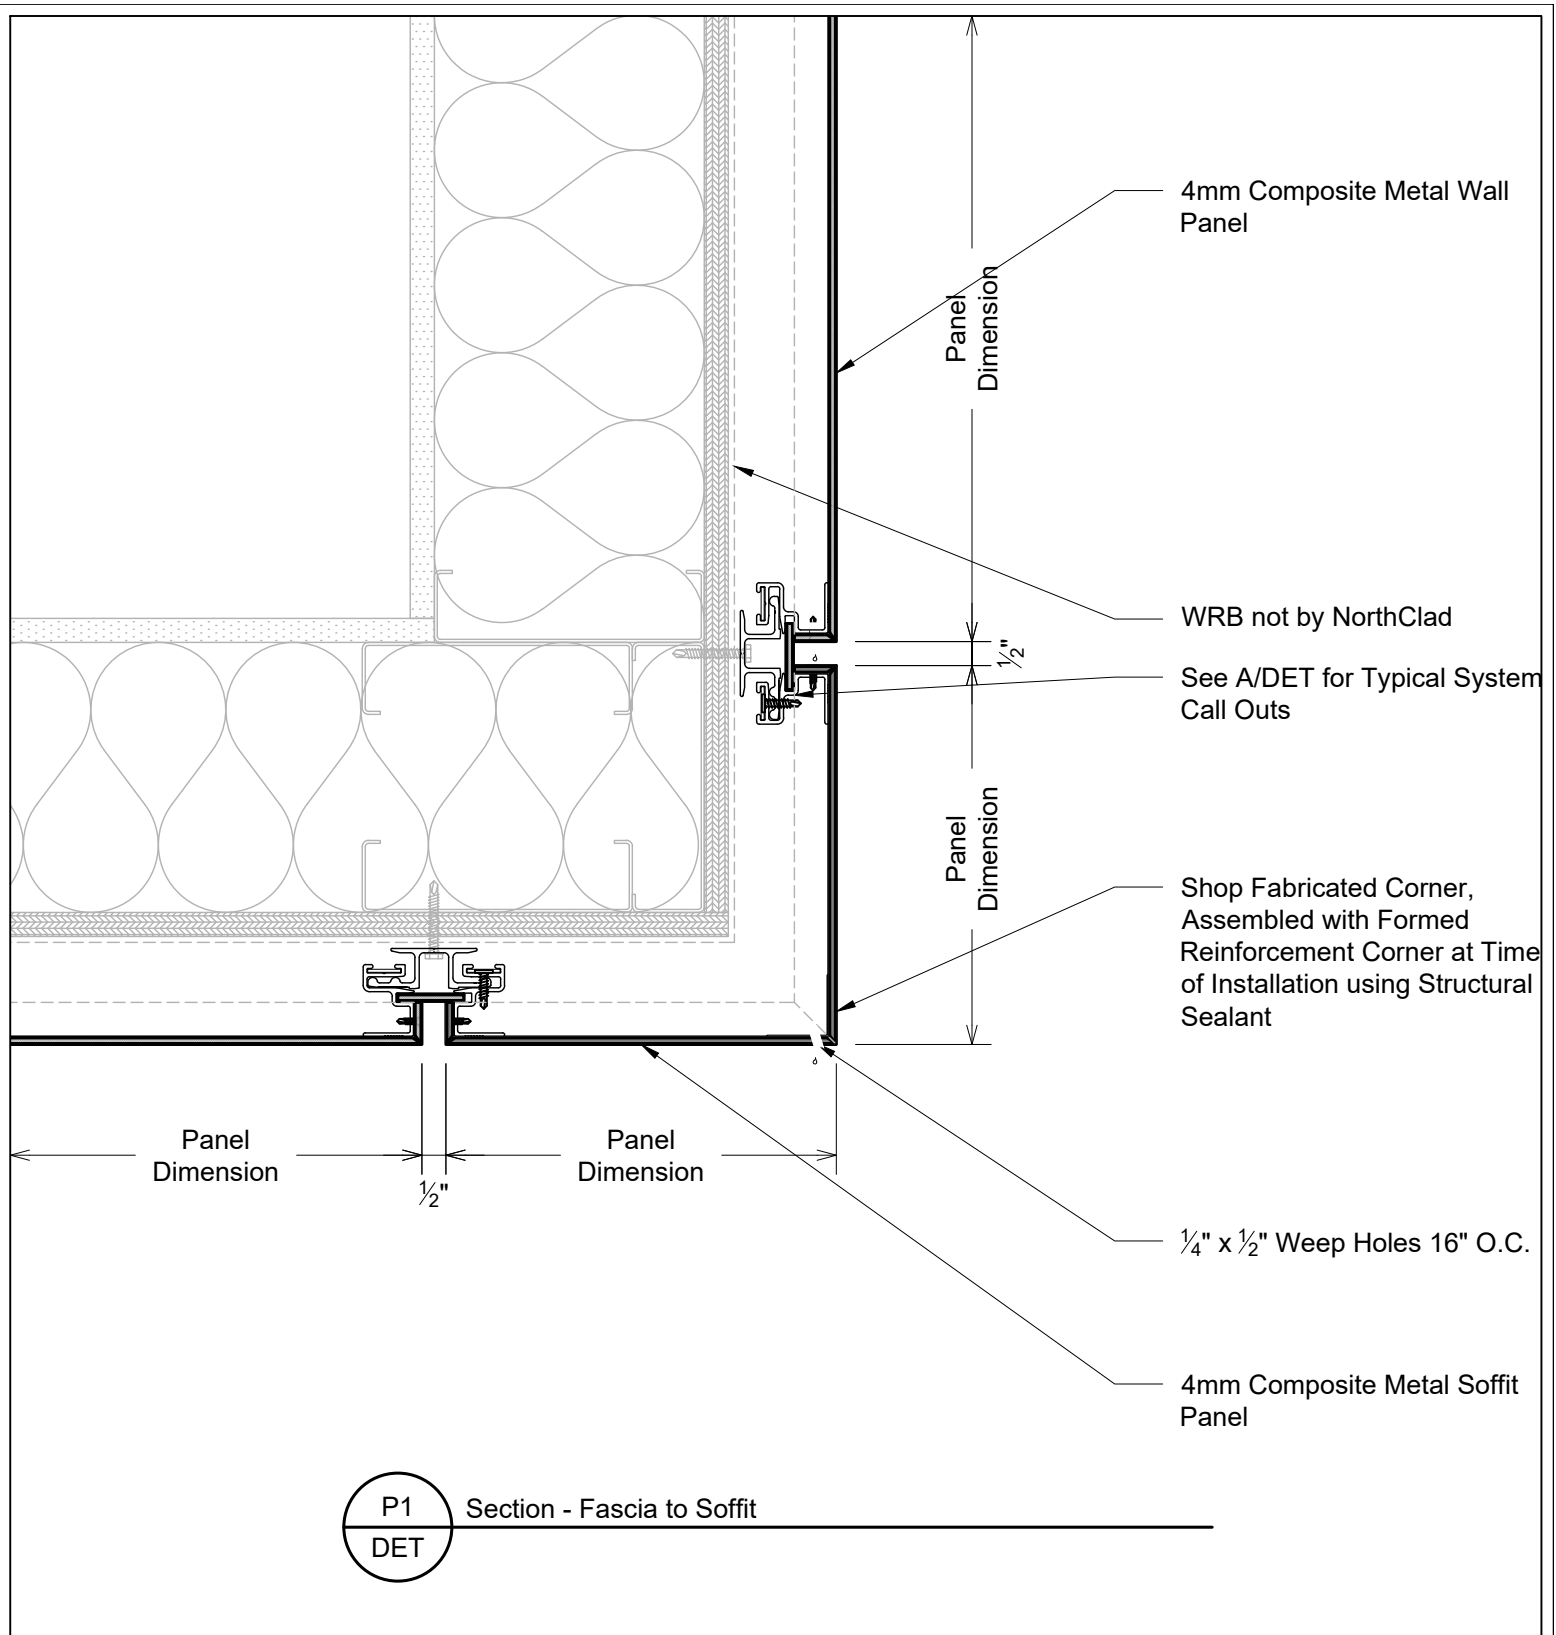

P1 Section - Fascia to Soffit  
DET




11831 BEVERLY PARK RD. BUILDING C, EVERETT, WA 98204  
\* PHONE: 425.740.3702 \* FAX: 425.740.3701 \*  
www.northclad.com

This document is property of NorthClad and should not be used, duplicated or modified without the express written consent. Copyright © 2010 NorthClad All Rights Reserved

NO.	DESCRIPTION	DATE	INIT.
1	Design	09/30/2021	M.E.
2	-	-	-
3	-	-	-
4	-	-	-
5	-	-	-
6	-	-	-
7	-	-	-
8	-	-	-
9	-	-	-
10	-	-	-

Project  
**NorthClad ACM Panel Standard Details**

Sheet Title	DET
Scale	3" = 1'-0"
Job Number	
Sheet	DET P1
APPROVED	

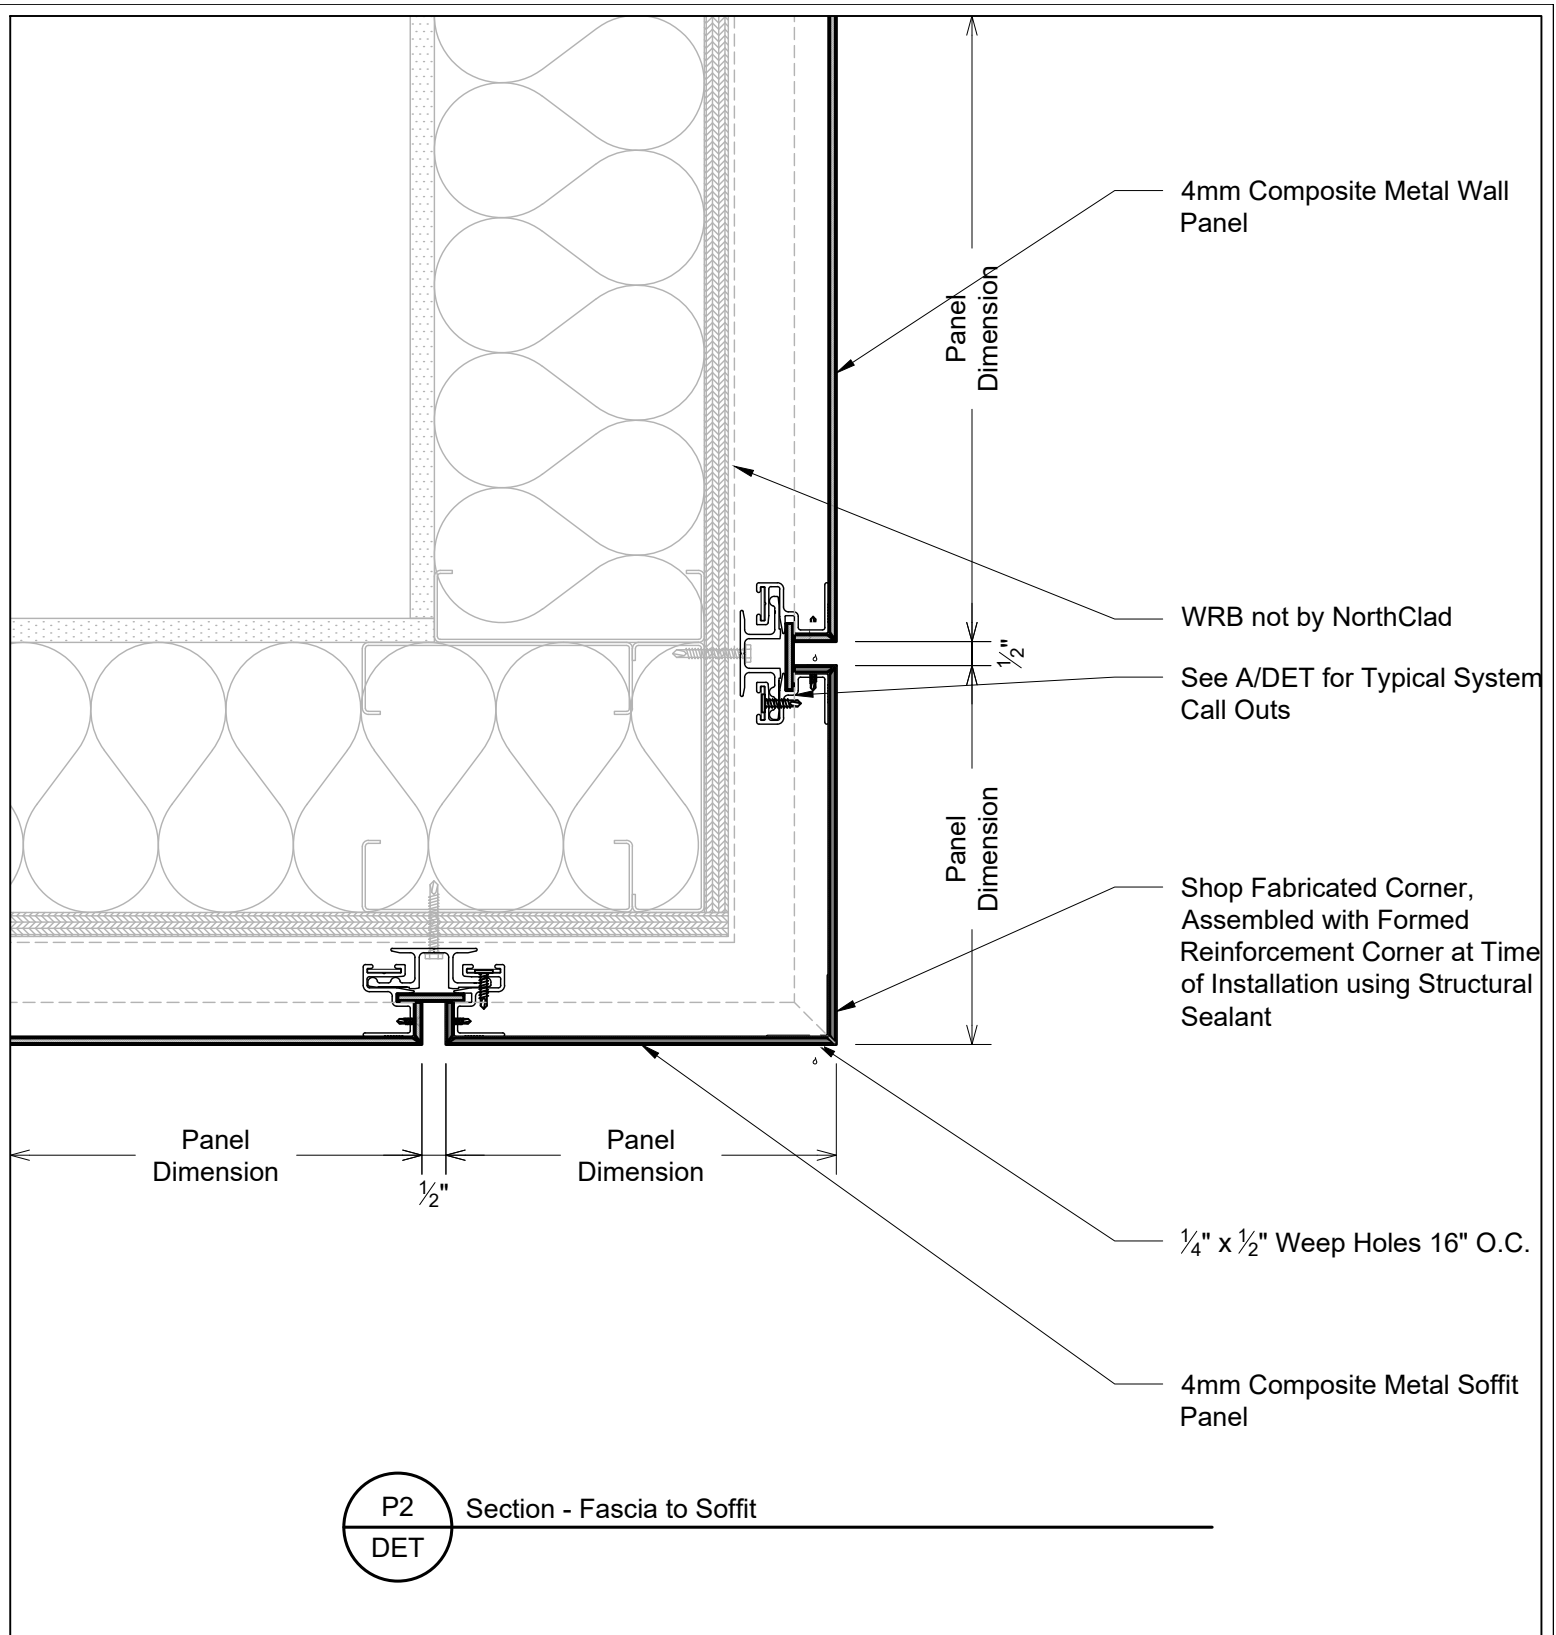

P2 Section - Fascia to Soffit  
DET




11831 BEVERLY PARK RD. BUILDING C, EVERETT, WA 98204  
 \* PHONE: 425.740.3702 \* FAX: 425.740.3701 \*  
 www.northclad.com

This document is property of NorthClad and should not be used, duplicated or modified without the express written consent. Copyright © 2010 NorthClad All Rights Reserved

NO.	DESCRIPTION	DATE	INIT.
1	Design	09/30/2021	M.E.
2	-	-	-
3	-	-	-
4	-	-	-
5	-	-	-
6	-	-	-
7	-	-	-
8	-	-	-
9	-	-	-
10	-	-	-

Project  
**NorthClad ACM Panel Standard Details**

Sheet Title	DET
Scale	3" = 1'-0"
Job Number	
Sheet	DET P2
APPROVED	

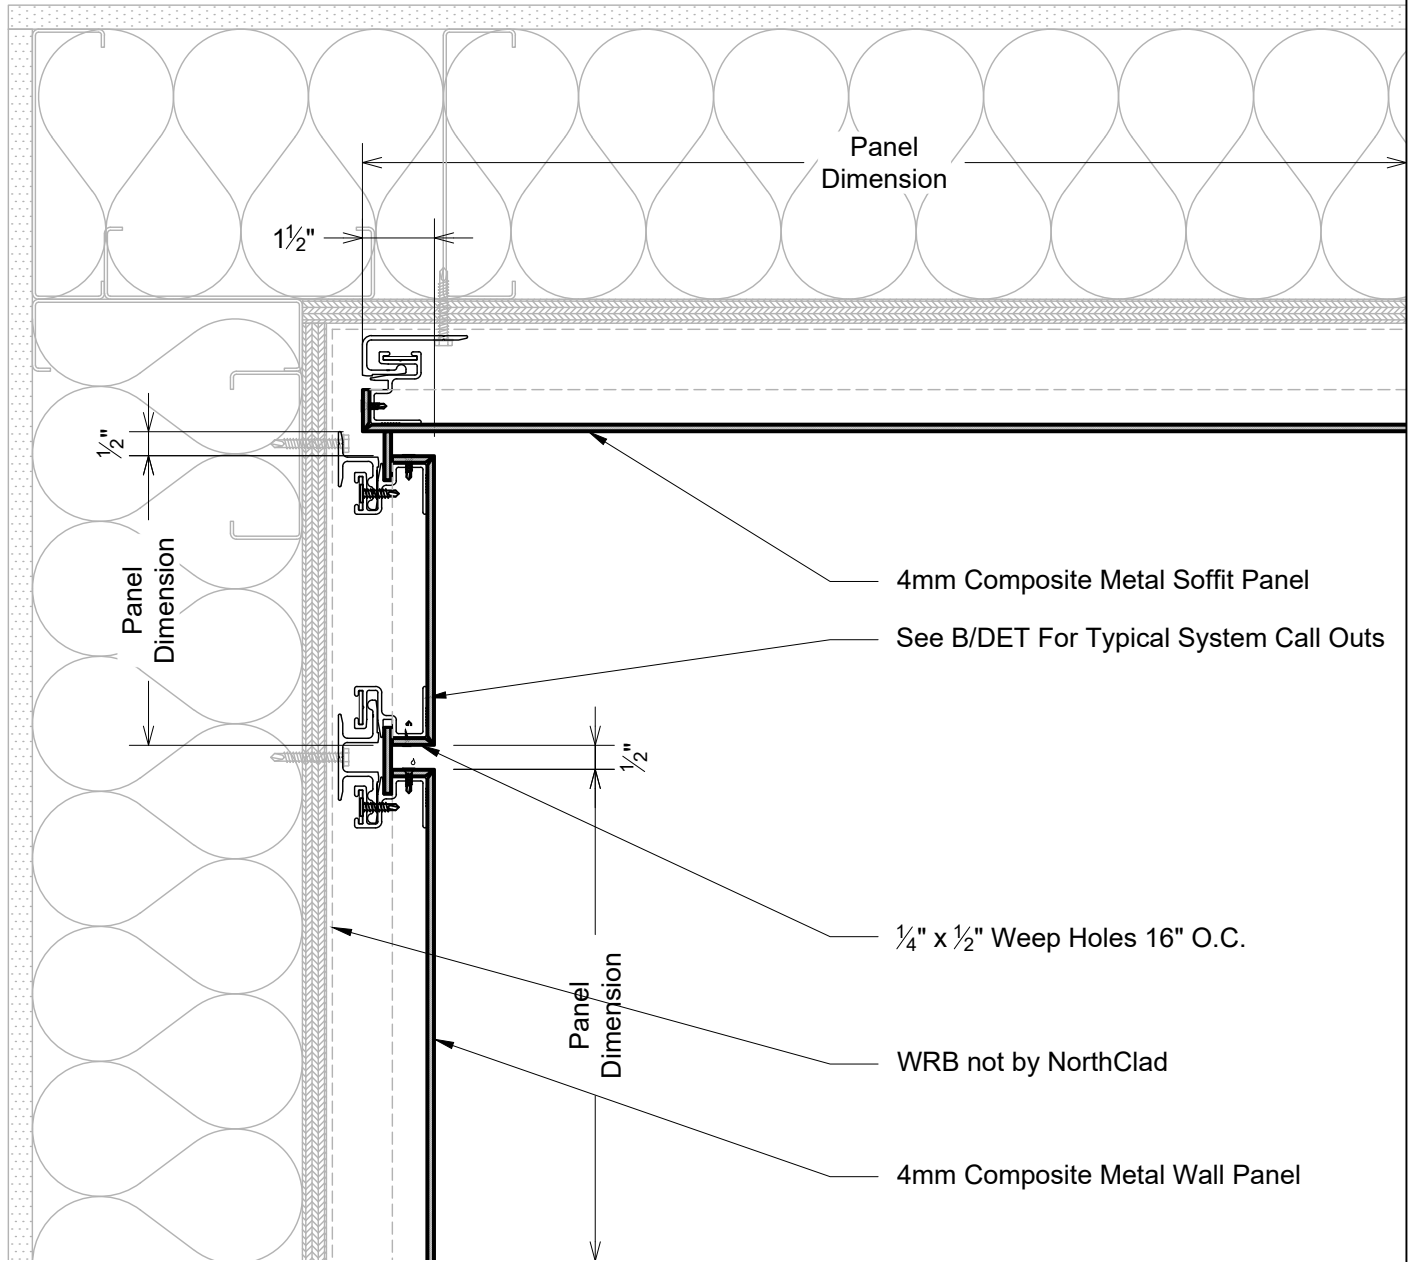

Q1 Section - Soffit at Top of Wall  
 DET



11831 BEVERLY PARK RD. BUILDING C, EVERETT, WA 98204  
 \* PHONE: 425.740.3702 \* FAX: 425.740.3701 \*  
 www.northclad.com

This document is property of NorthClad and should not be used, duplicated or modified without the express written consent. Copyright © 2010 NorthClad All Rights Reserved

NO.	DESCRIPTION	DATE	INIT.
1	Design	09/30/2021	M.E.
2	-	-	-
3	-	-	-
4	-	-	-
5	-	-	-
6	-	-	-
7	-	-	-
8	-	-	-
9	-	-	-
10	-	-	-

Project  
**NorthClad ACM Panel Standard Details**

Sheet Title	DET
Scale	3" = 1'-0"
Job Number	
Sheet	DET Q1
APPROVED	