


The AL Series  
With Insulation

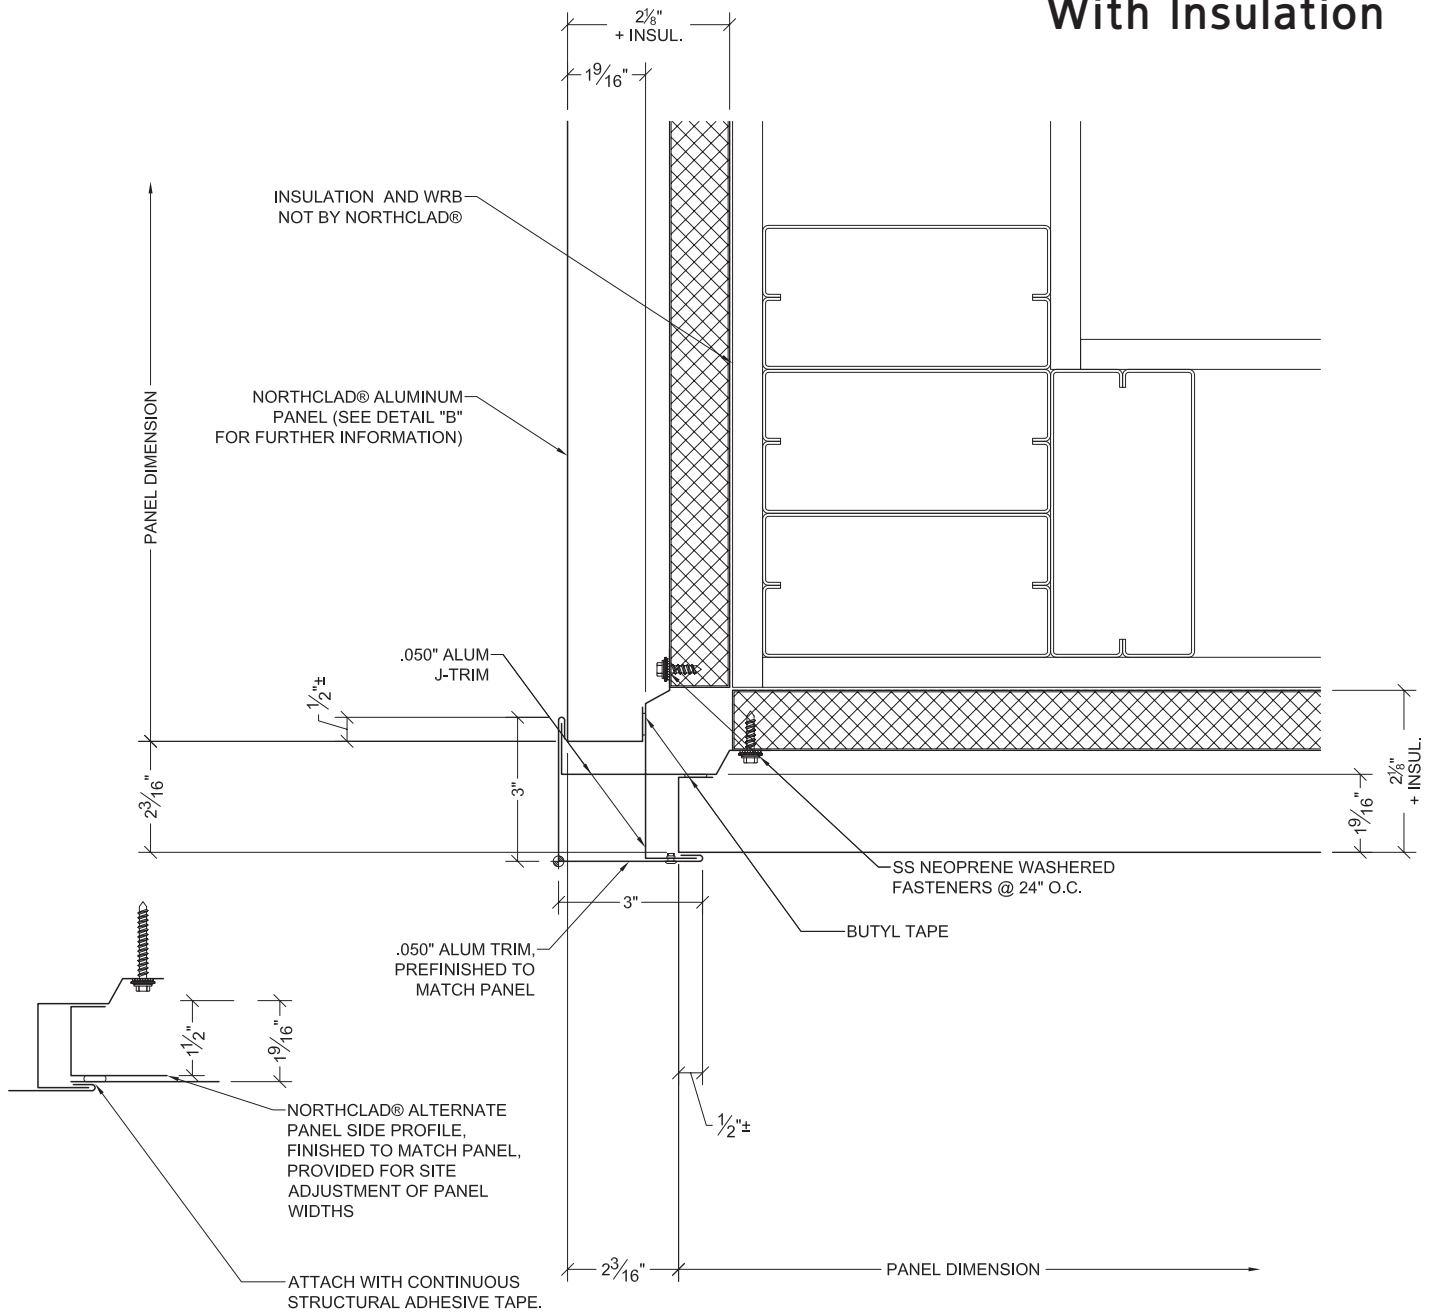

**G** Alternate O.S.C.  
Scale: 3" = 1' - 0"

For details without exterior insulation, or to download the CAD version of this detail, please see [www.northclad.com](http://www.northclad.com).

© 2009 NorthClad® Rainscreen Solutions  
Everett, WA · (425) 487-1111

**G** Outside Corner  
Scale: 3" = 1' - 0"