



Details	2
Base Detail	5
Coping	6
Coping Joint	7
Door Head	12
Door Jamb Left	15
Door Jamb Right	18
Horizontal Joint	3
Inside Corner	9
Key - AL Detail Reference	2
Louver Head	11
Louver Jamb Left	14
Louver Jamb Right	17
Louver Sill	20
Outside Corner	8
Vertical Joint	4
Window Head	10
Window Jamb Left	13
Window Jamb Right	16
Window Sill	19

The AL Series With Insulation

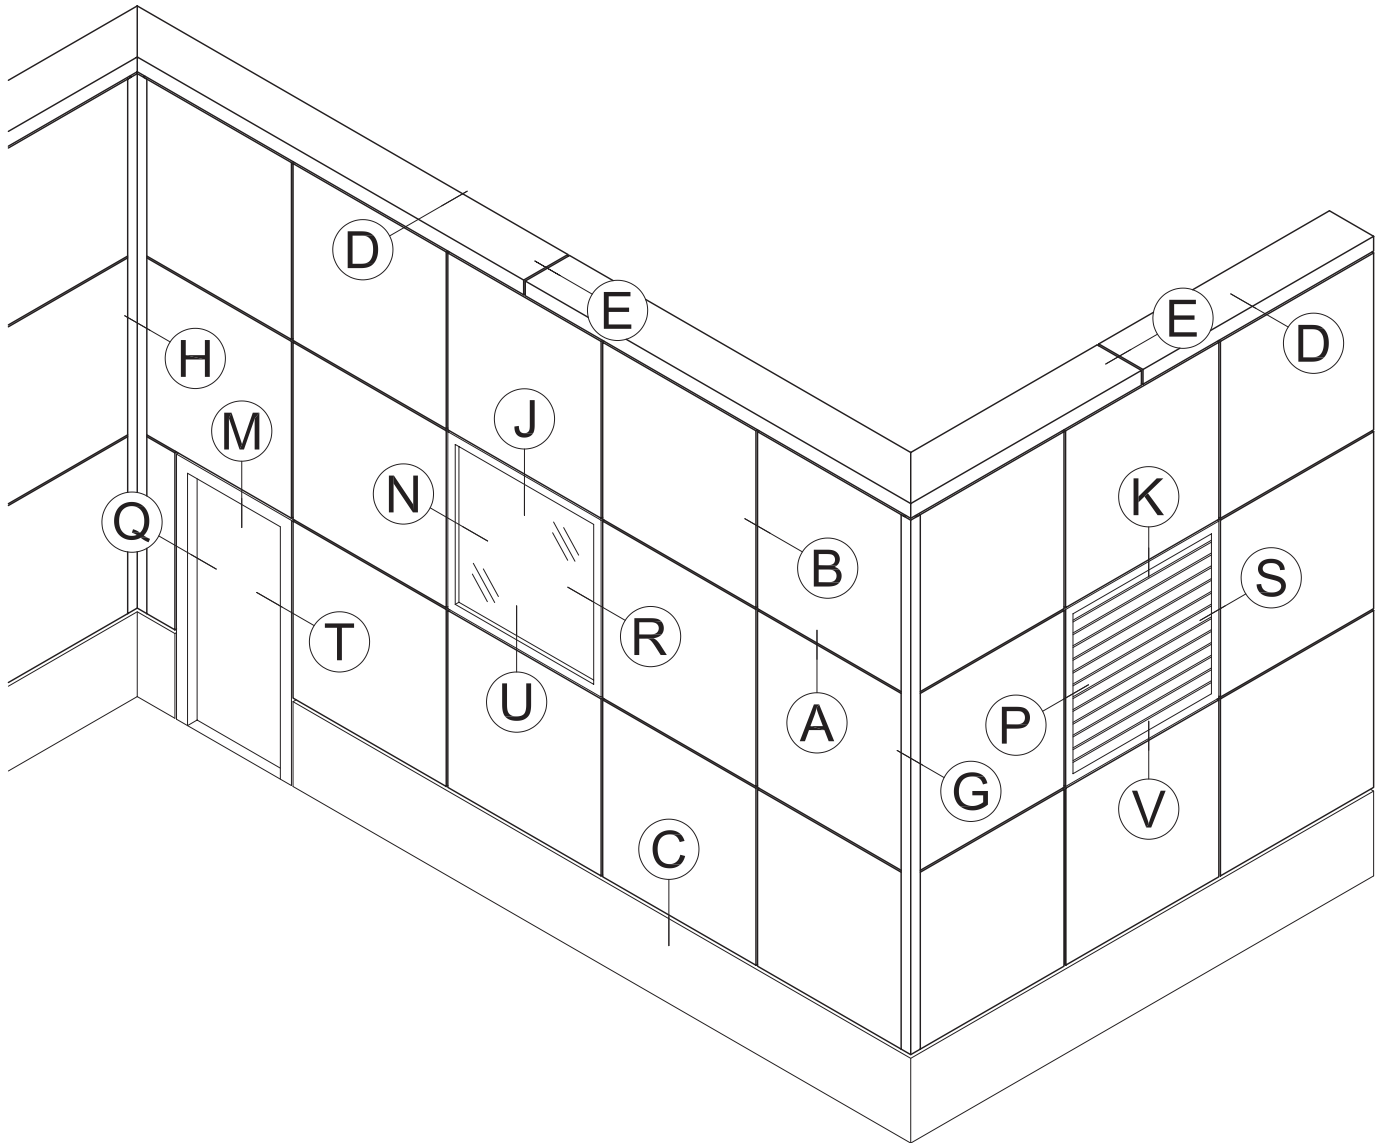

For details without exterior insulation, or to download the CAD version of this detail, please see www.northclad.com.


© 2009 NorthClad® Rainscreen Solutions
Everett, WA · (425) 487-1111

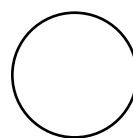

Key - AL Detail Reference

Scale: NTS

The AL Series With Insulation

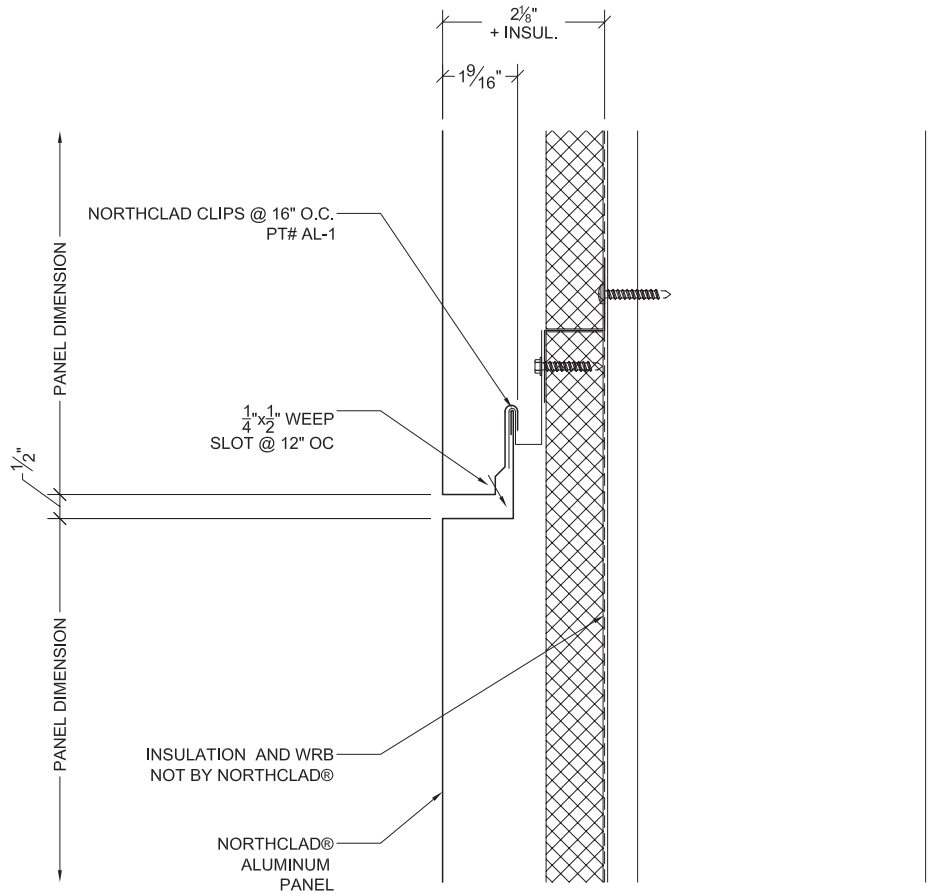

For details without exterior insulation, or to download the CAD version of this detail, please see www.northclad.com.


© 2009 NorthClad® Rainscreen Solutions
Everett, WA · (425) 487-1111



Horizontal Joint

Scale: 3" = 1' - 0"

The AL Series With Insulation

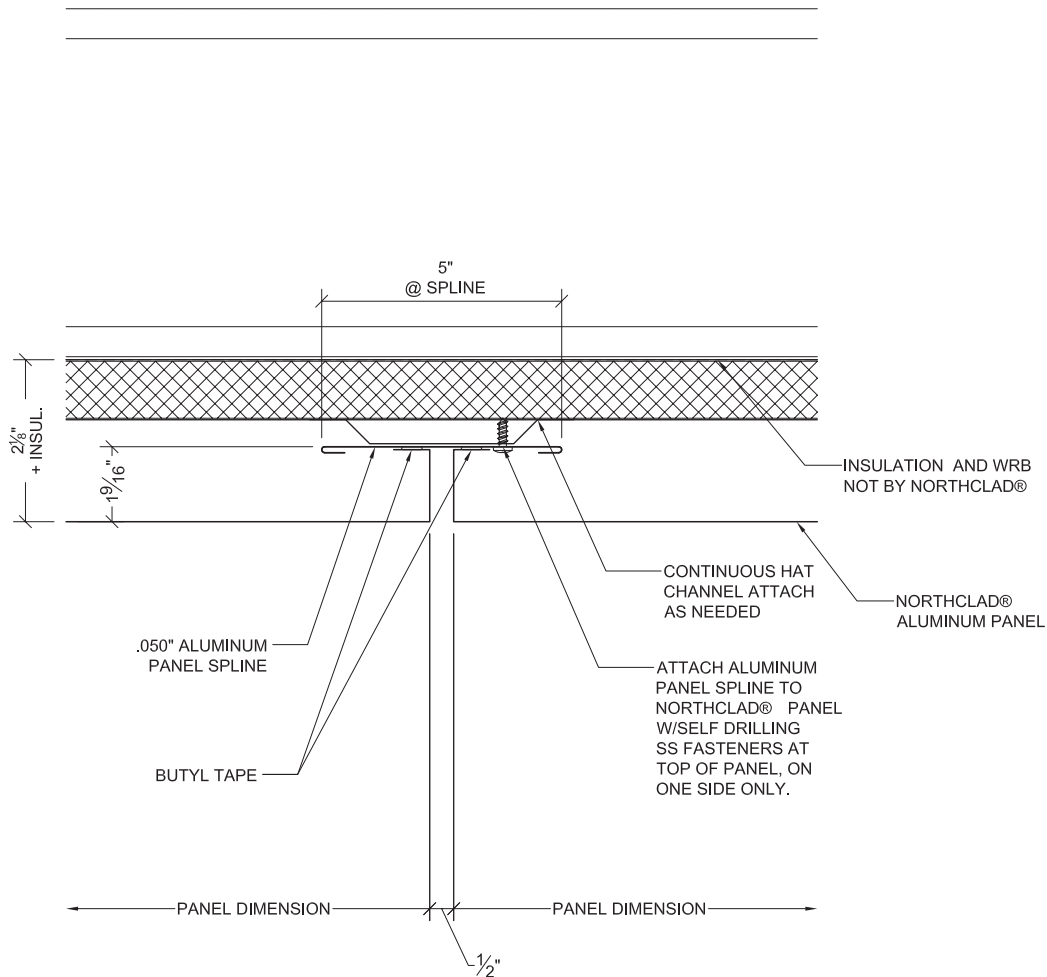

For details without exterior insulation, or to download the CAD version of this detail, please see www.northclad.com.


© 2009 NorthClad® Rainscreen Solutions
Everett, WA · (425) 487-1111

B


Vertical Joint

Scale: 3" = 1' - 0"

The AL Series With Insulation

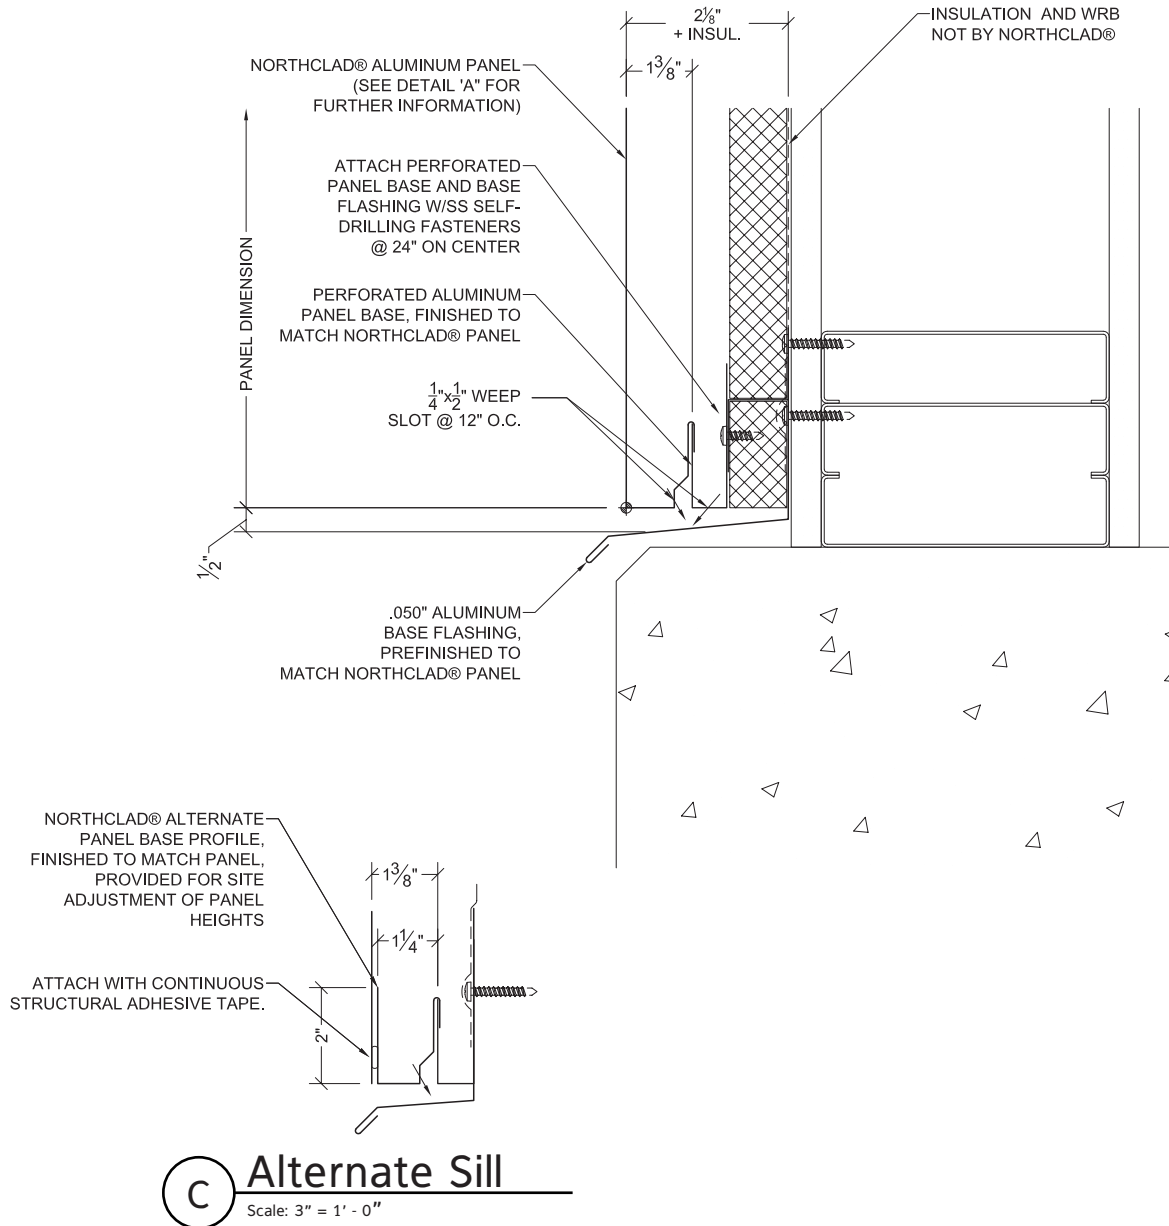


For details without exterior insulation, or to download the CAD version of this detail, please see www.northclad.com.

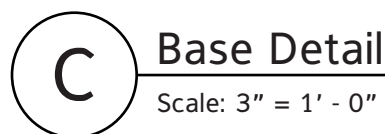

© 2009 NorthClad® Rainscreen Solutions
Everett, WA · (425) 487-1111

The AL Series With Insulation

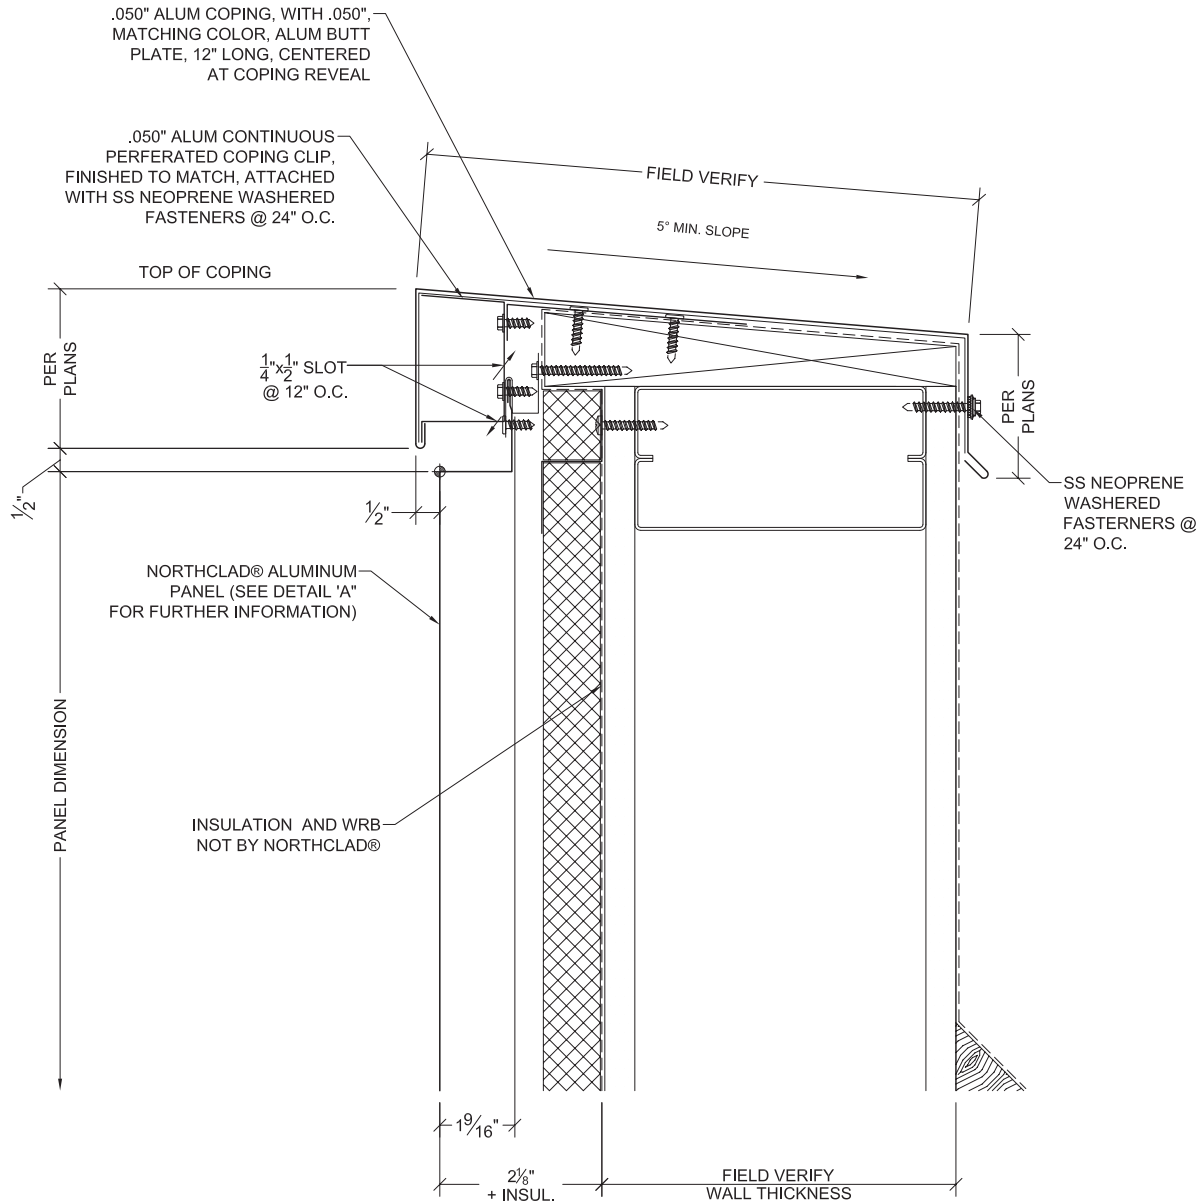

For details without exterior insulation, or to download the CAD version of this detail, please see www.northclad.com.


© 2009 NorthClad® Rainscreen Solutions
Everett, WA · (425) 487-1111



Coping

Scale: 3" = 1' - 0"

The AL Series With Insulation

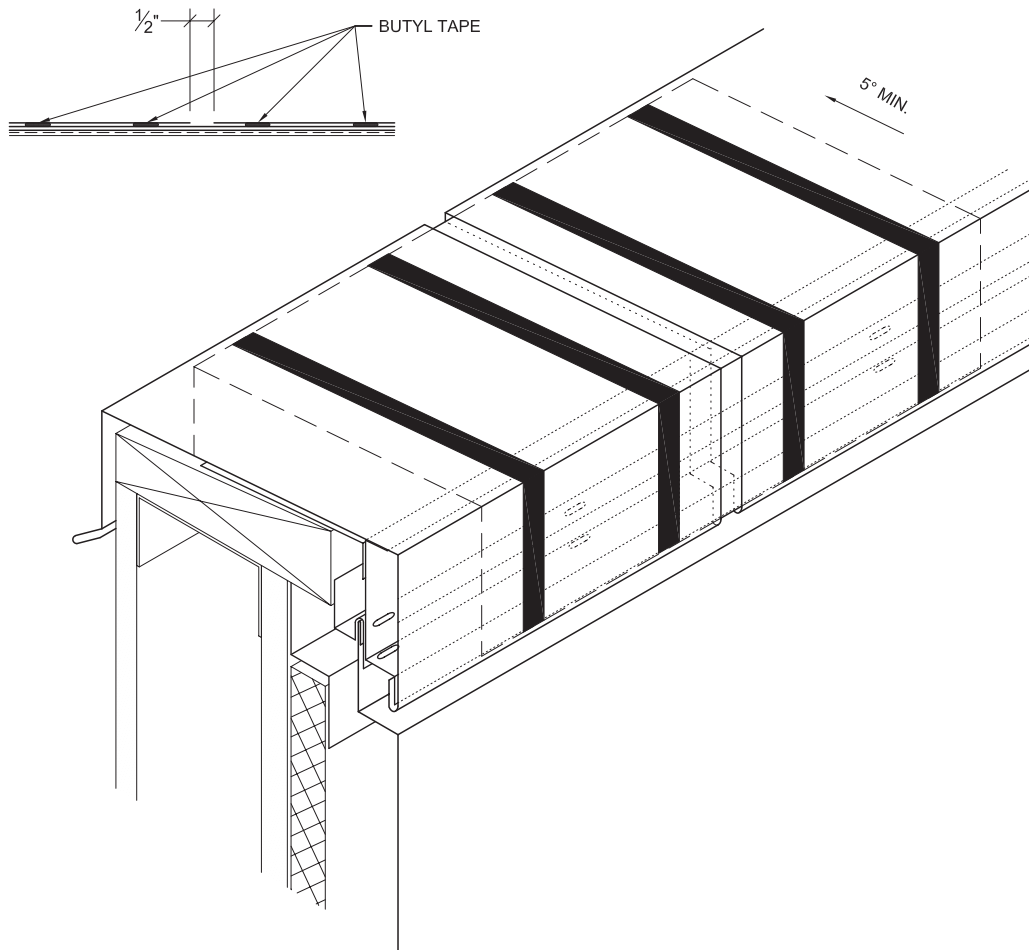

For details without exterior insulation, or to download the CAD version of this detail, please see www.northclad.com.


© 2009 NorthClad® Rainscreen Solutions
Everett, WA · (425) 487-1111



Coping Joint

Scale: 3" = 1' - 0"

The AL Series With Insulation

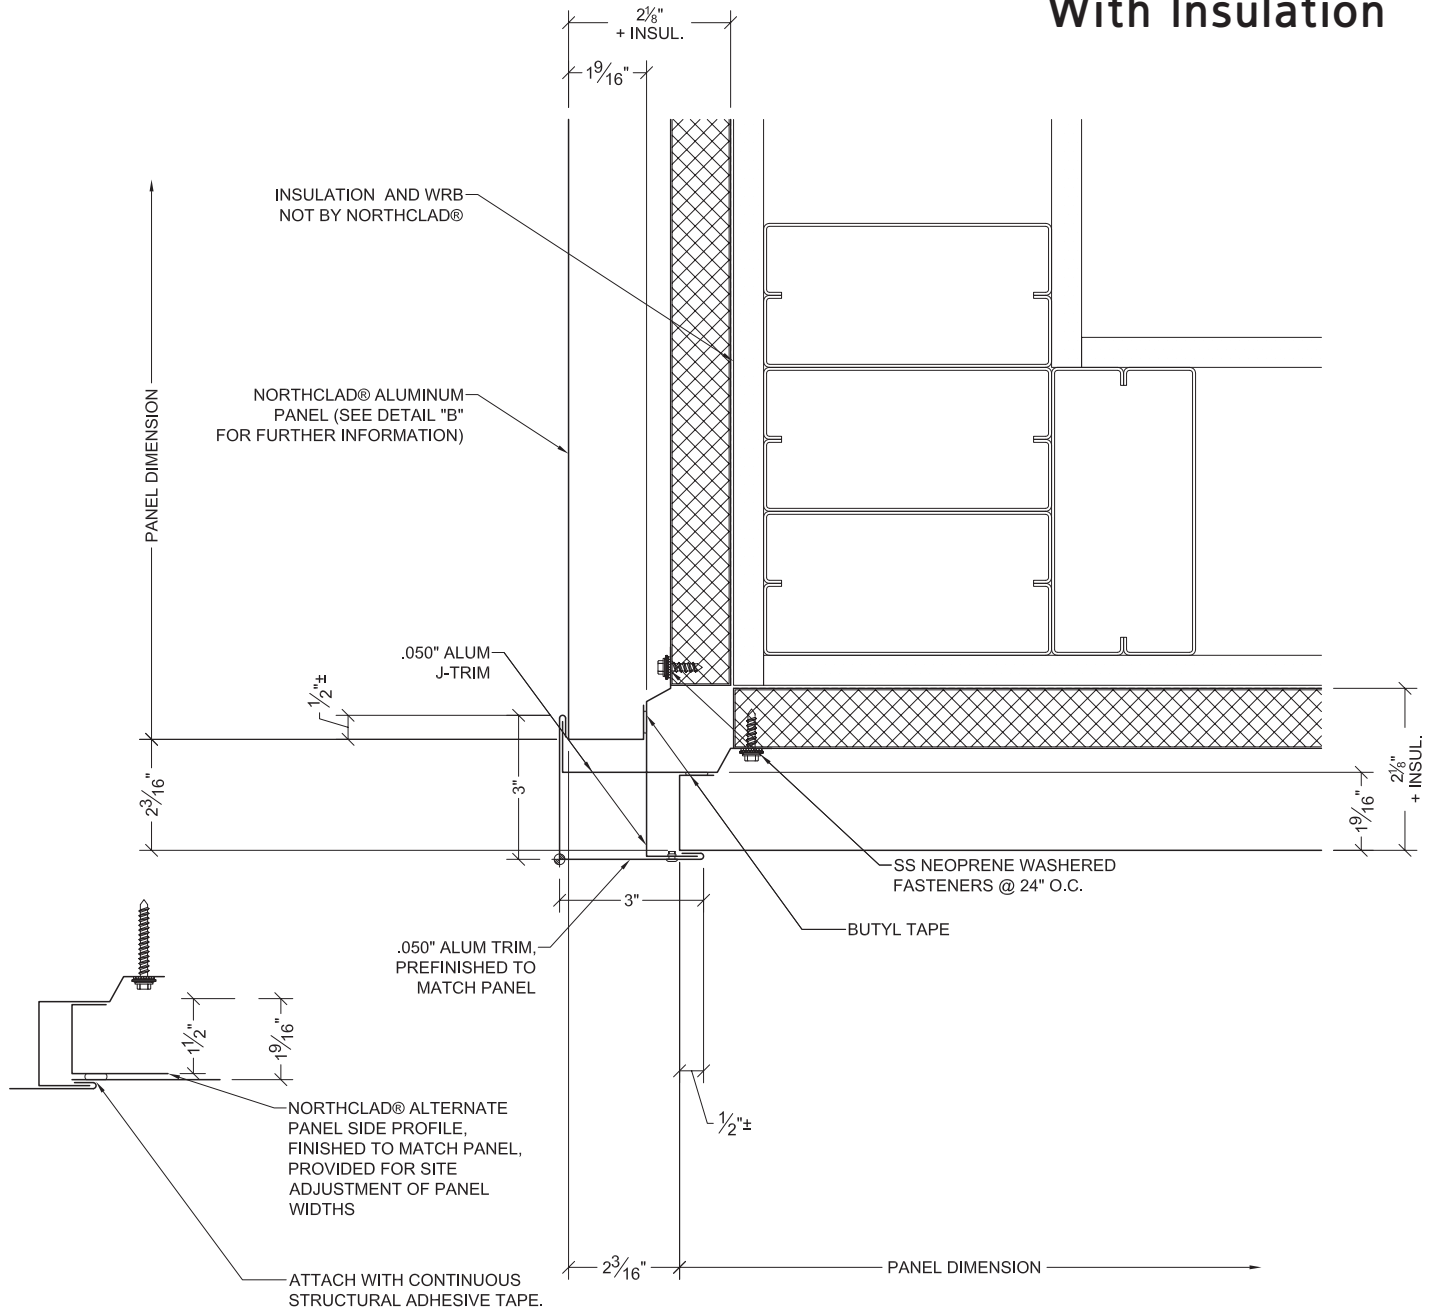


G Alternate O.S.C. Scale: 3" = 1' - 0"

For details without exterior insulation, or to download the CAD version of this detail, please see www.northclad.com.

© 2009 NorthClad® Rainscreen Solutions
Everett, WA · (425) 487-1111

G Outside Corner Scale: 3" = 1' - 0"

The AL Series With Insulation

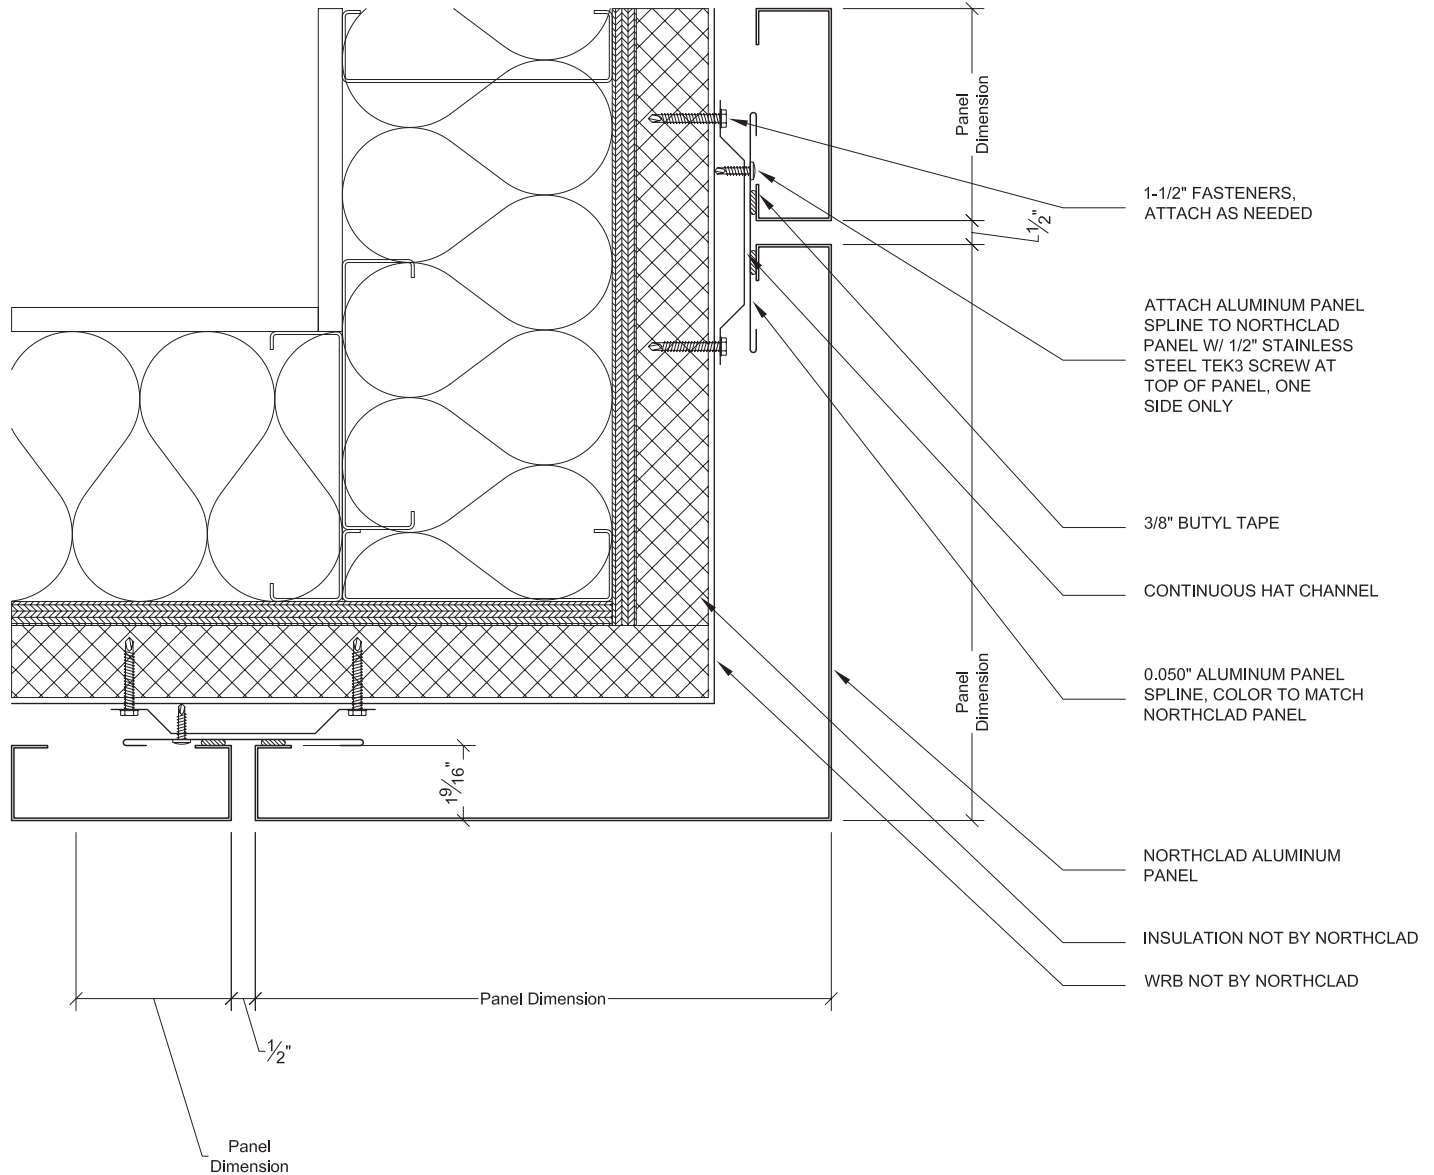

For details without exterior insulation, or to download the CAD version of this detail, please see www.northclad.com.


© 2009 NorthClad® Rainscreen Solutions
Everett, WA · (425) 487-1111



Outside Corner Alt.

Scale: 3" = 1' - 0"

The AL Series With Insulation

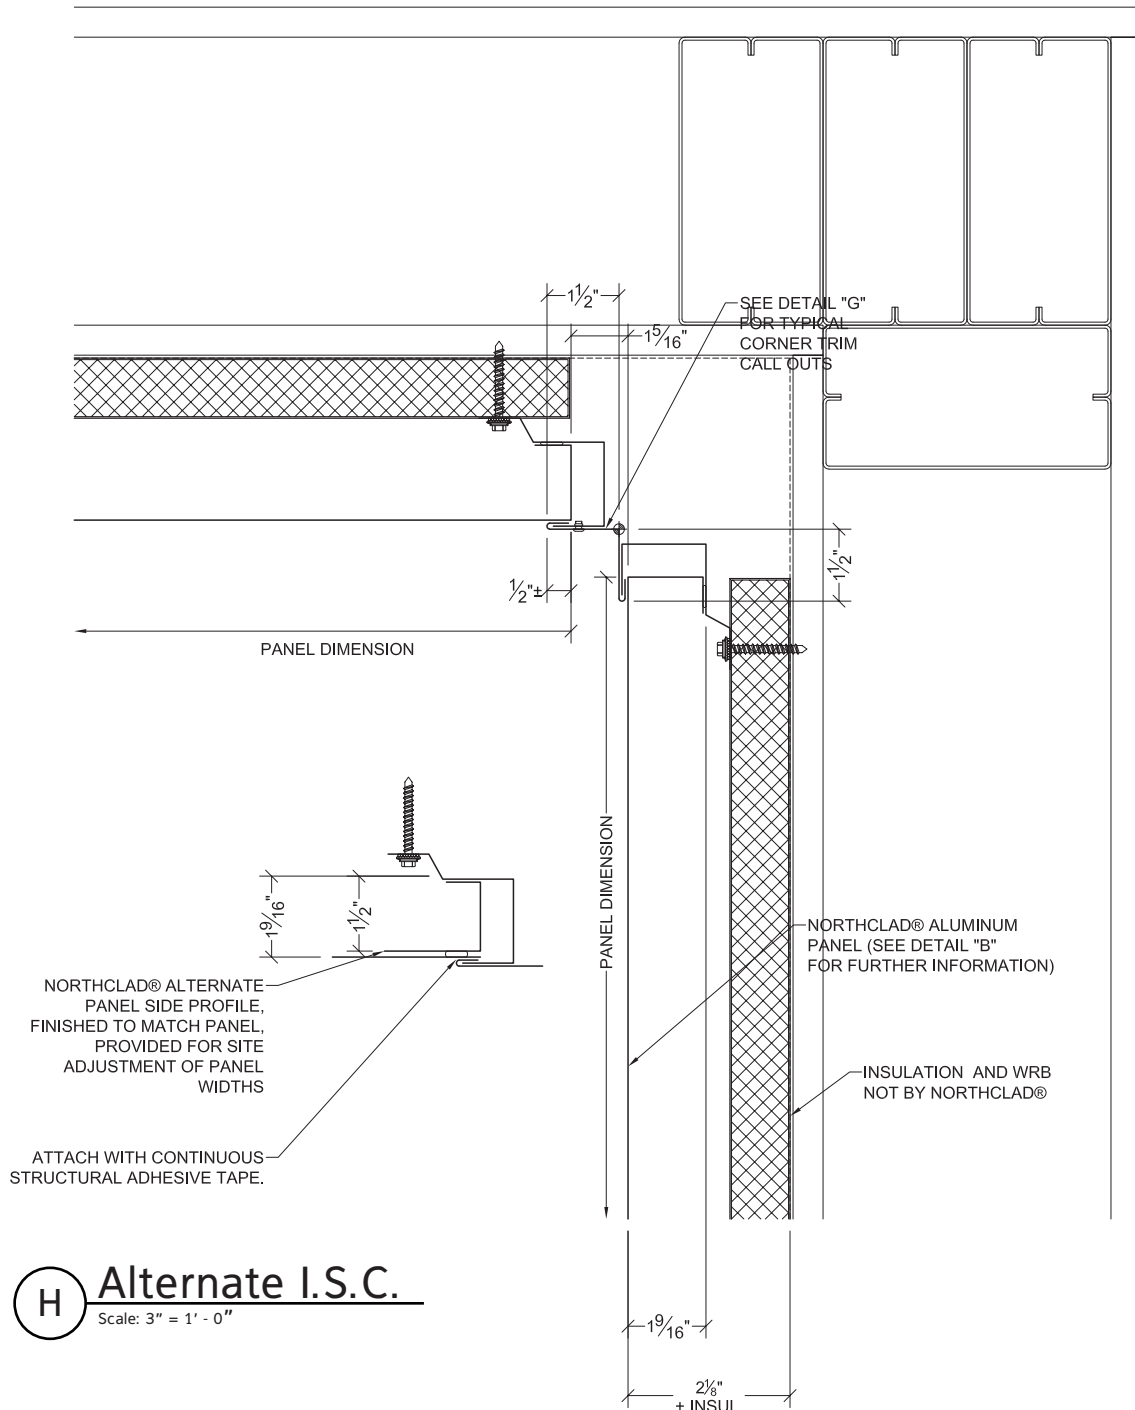


For details without exterior insulation, or to download the CAD version of this detail, please see www.northclad.com.

© 2009 NorthClad® Rainscreen Solutions
Everett, WA · (425) 487-1111

H **Inside Corner**
Scale: 3" = 1' - 0"

The AL Series With Insulation

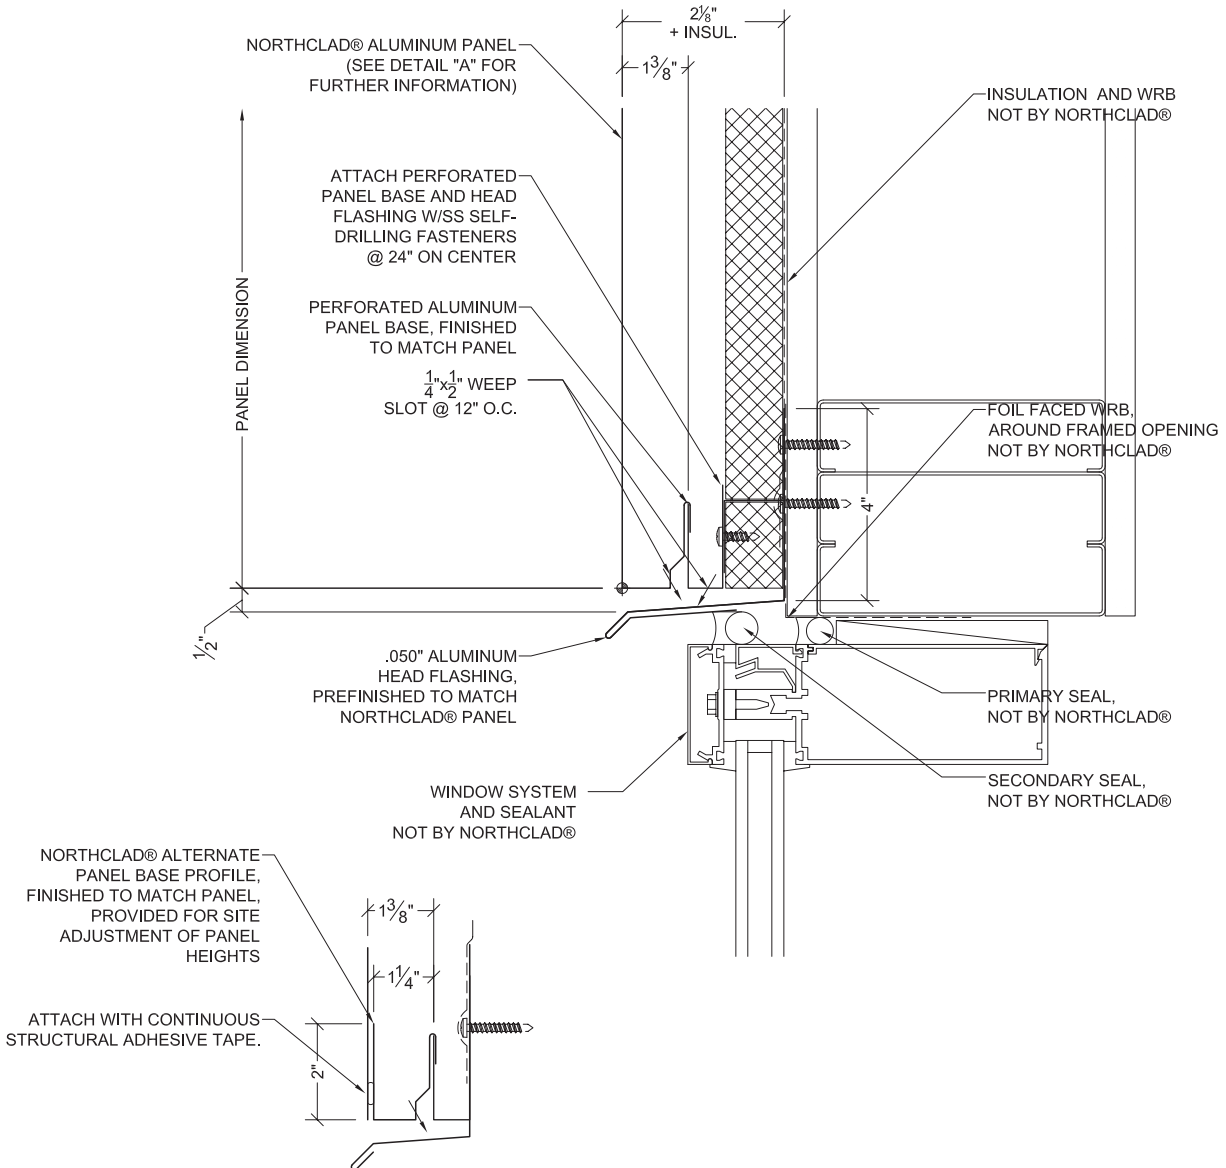


J **Alternate W.H.**
Scale: 3" = 1' - 0"

For details without exterior insulation, or to download the CAD version of this detail, please see www.northclad.com.

© 2009 NorthClad® Rainscreen Solutions
Everett, WA · (425) 487-1111

J **Window Head**
Scale: 3" = 1' - 0"

The AL Series With Insulation

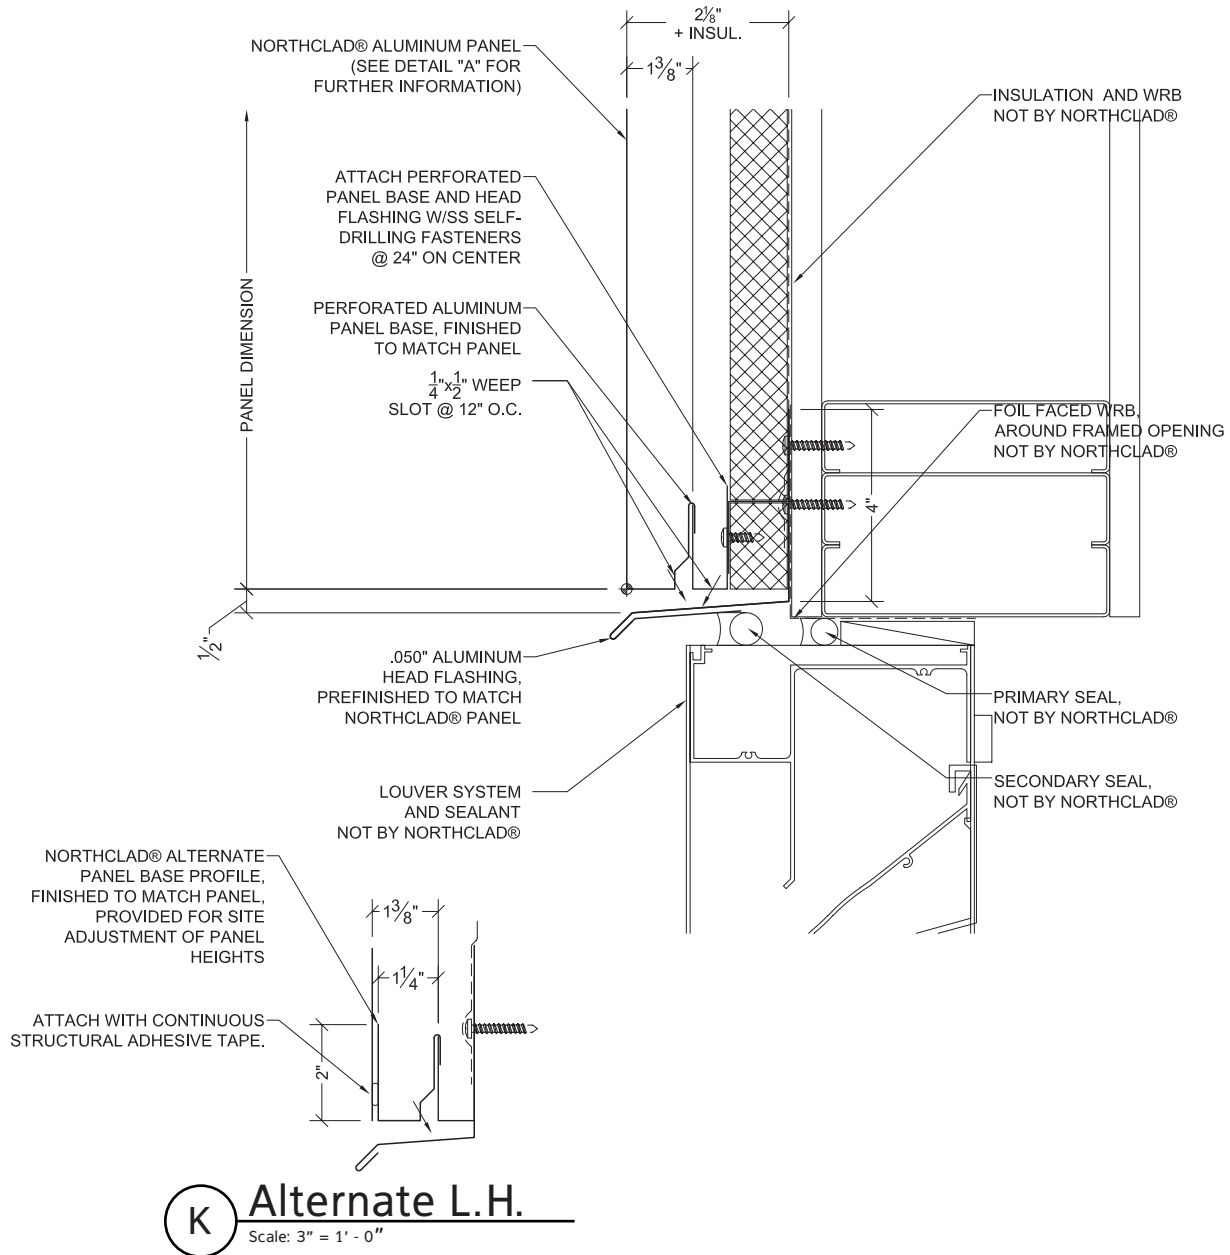


For details without exterior insulation, or to download the CAD version of this detail, please see www.northclad.com.

© 2009 NorthClad® Rainscreen Solutions
Everett, WA · (425) 487-1111



The AL Series With Insulation

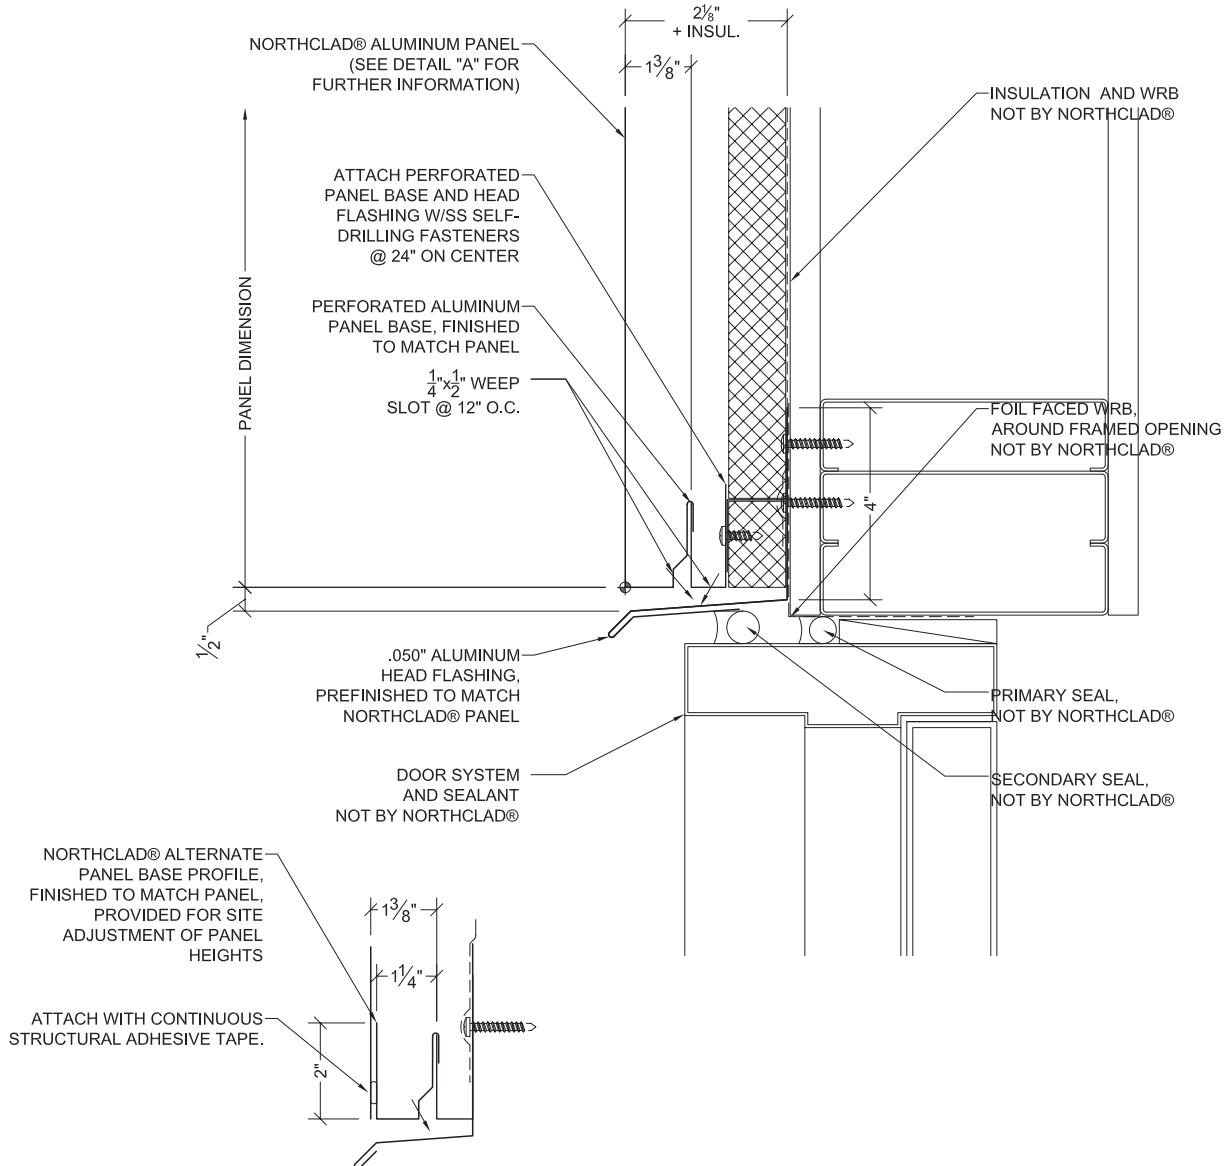


M Alternate D.H.
Scale: 3" = 1' - 0"

For details without exterior insulation, or to download the CAD version of this detail, please see www.northclad.com.

© 2009 NorthClad® Rainscreen Solutions
Everett, WA · (425) 487-1111

M Door Head
Scale: 3" = 1' - 0"

The AL Series With Insulation

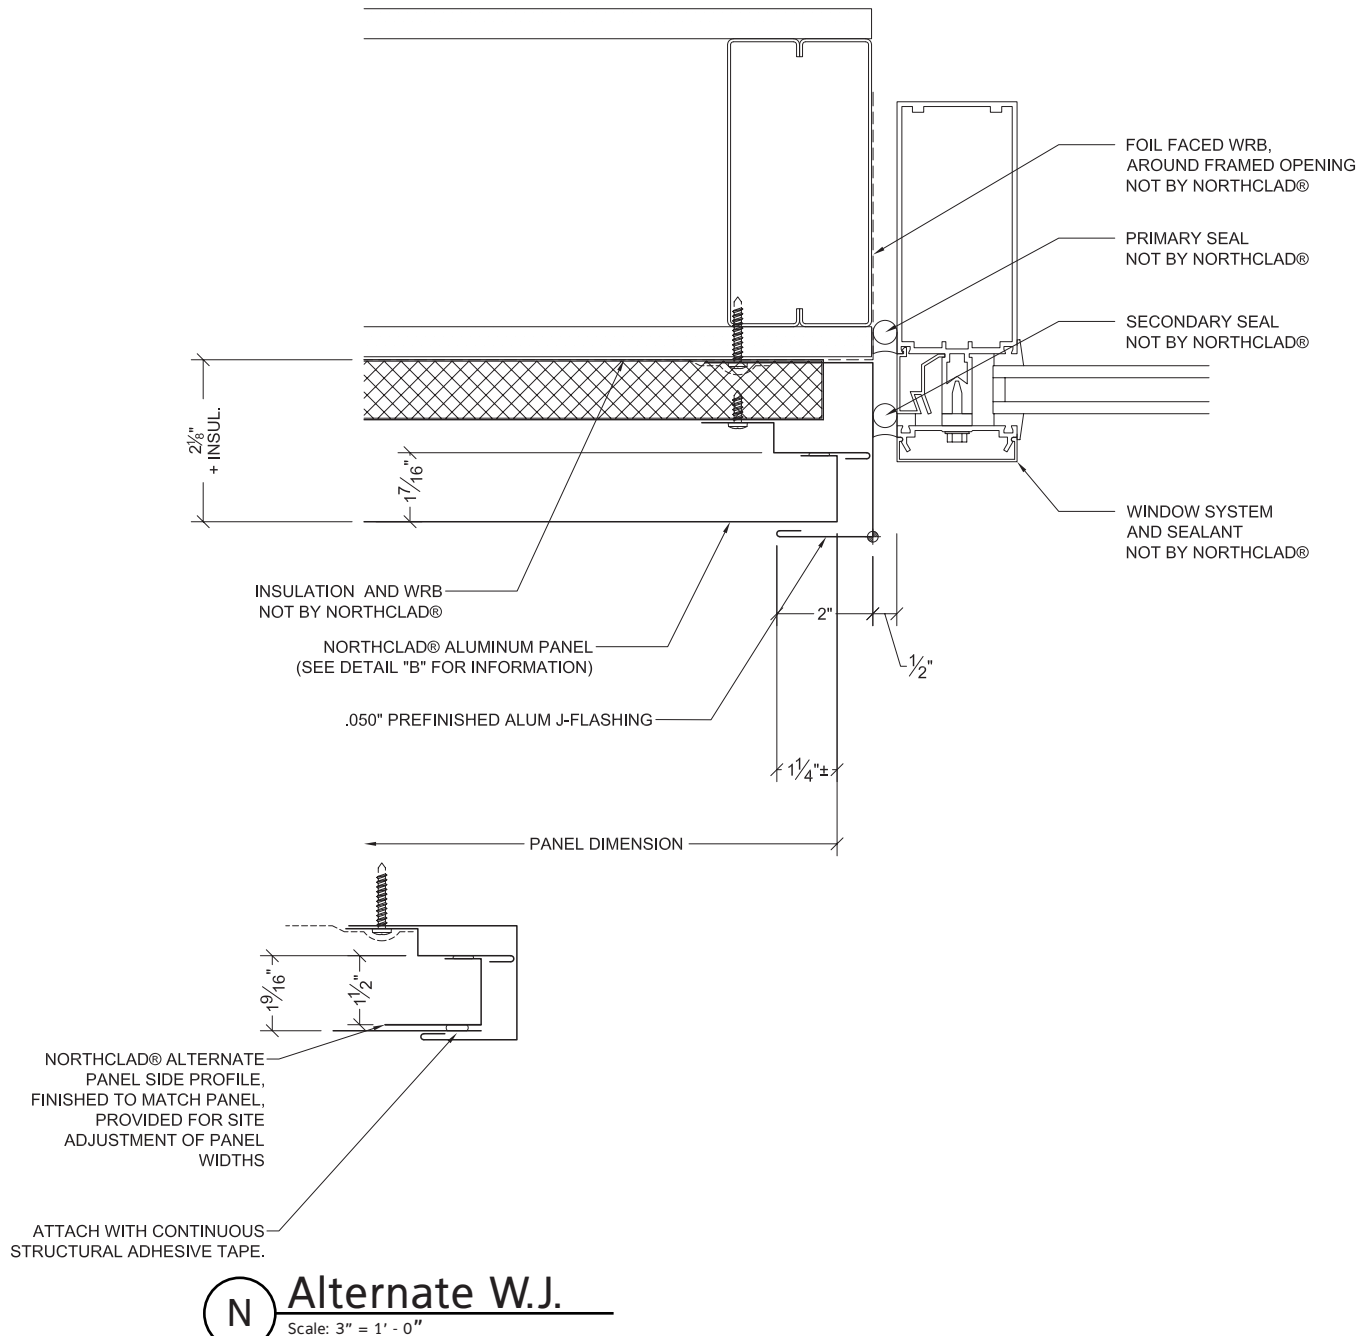


For details without exterior insulation, or to download the CAD version of this detail, please see www.northclad.com.

© 2009 NorthClad® Rainscreen Solutions
Everett, WA · (425) 487-1111

N Window Jamb Left
Scale: 3" = 1' - 0"

The AL Series With Insulation

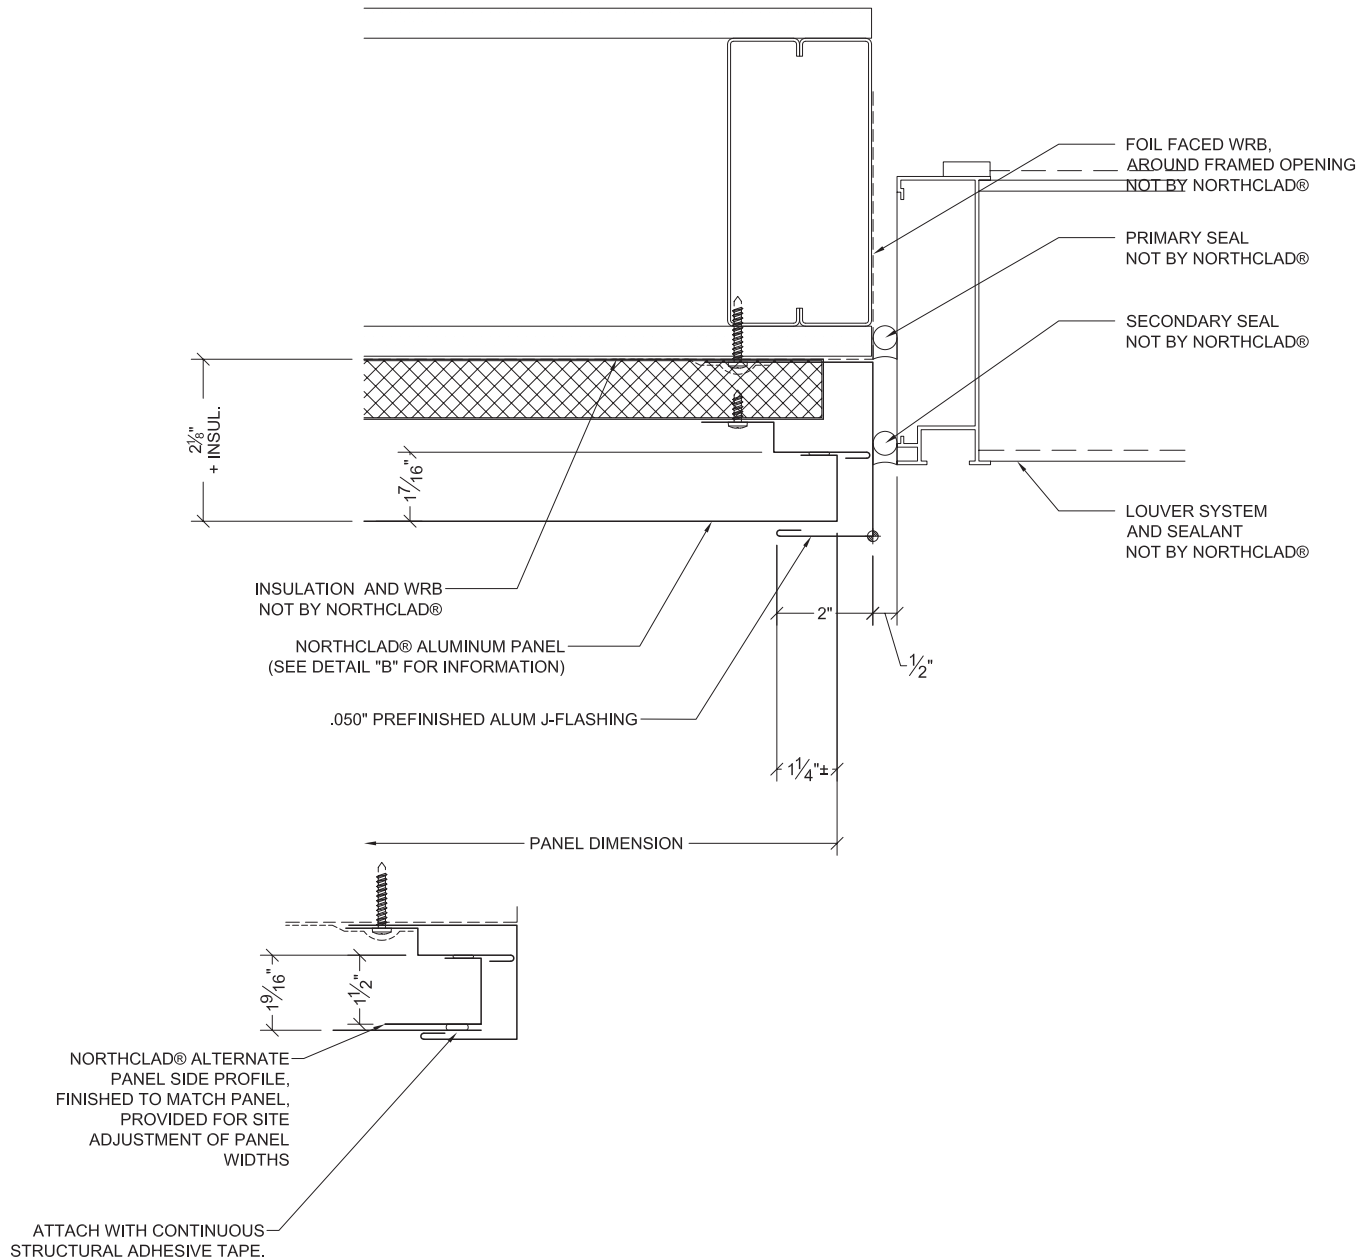


P **Alternate L.J.**
Scale: 3" = 1' - 0"

For details without exterior insulation, or to download the CAD version of this detail, please see www.northclad.com.

© 2009 NorthClad® Rainscreen Solutions
Everett, WA · (425) 487-1111

P **Louver Jamb Left**
Scale: 3" = 1' - 0"

The AL Series With Insulation

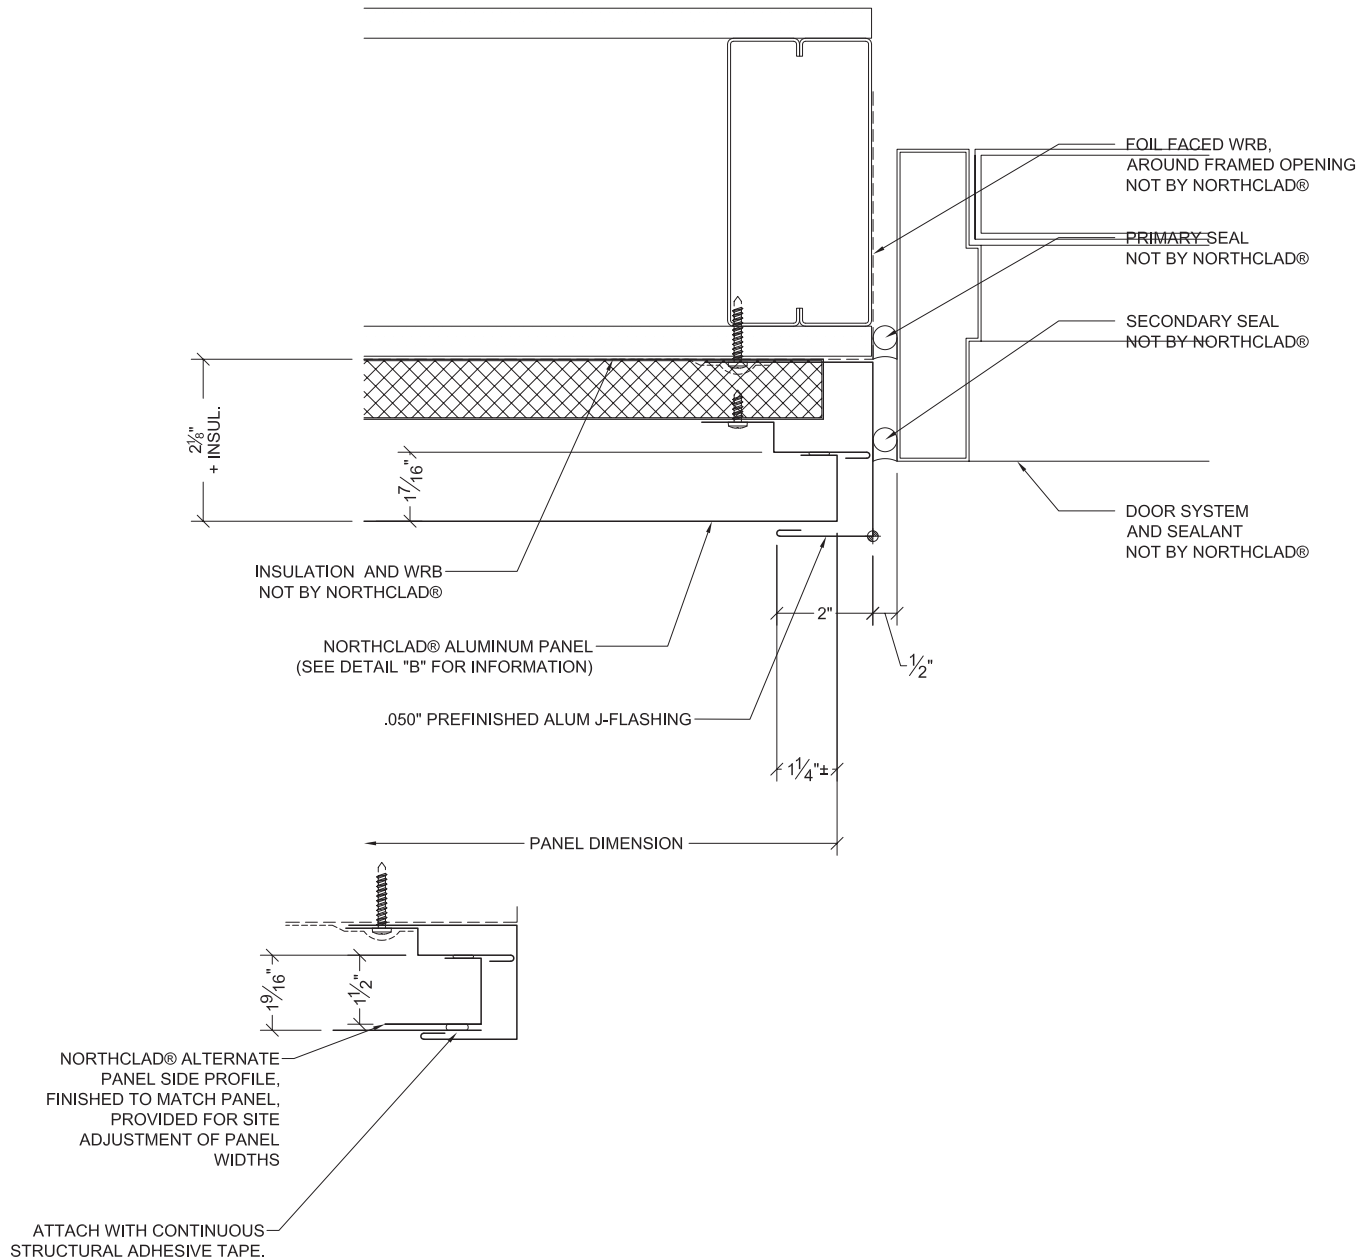


Q Alternate D.J.
Scale: 3" = 1' - 0"

For details without exterior insulation, or to download the CAD version of this detail, please see www.northclad.com.

Q Door Jamb Left
Scale: 3" = 1' - 0"

© 2009 NorthClad® Rainscreen Solutions
Everett, WA · (425) 487-1111

The AL Series With Insulation

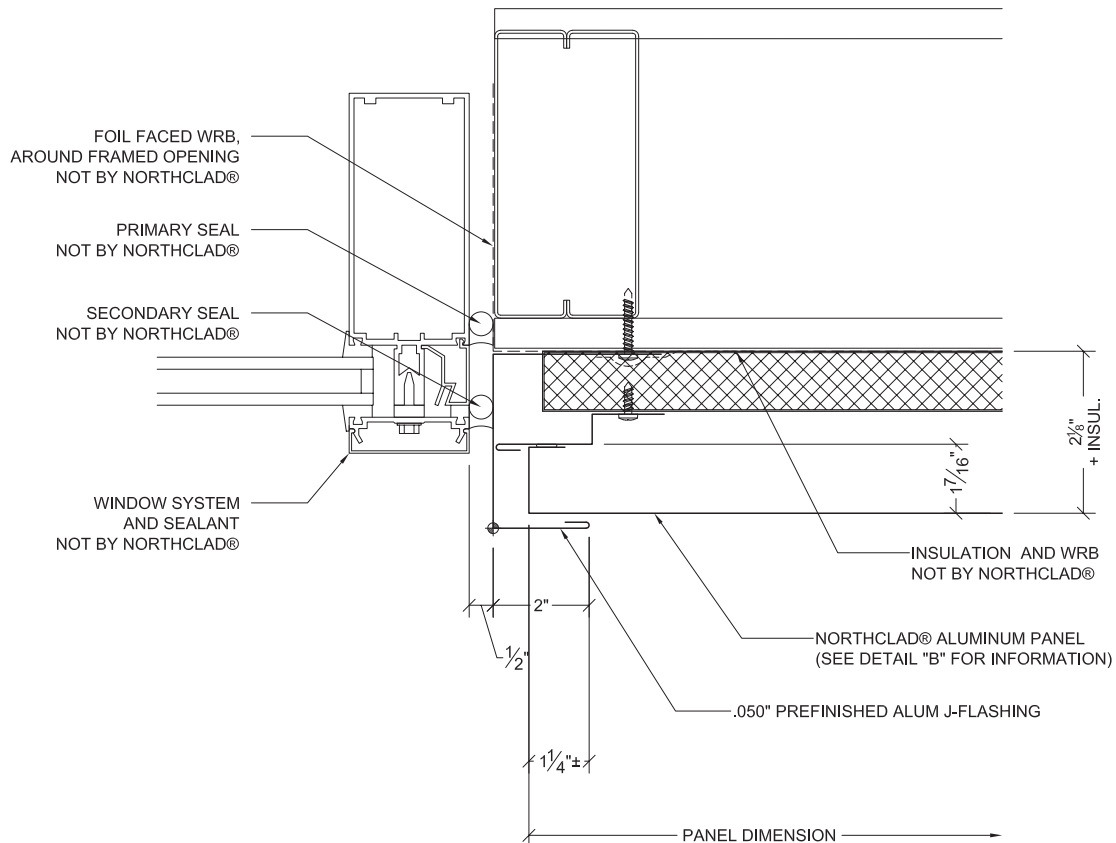

For details without exterior insulation, or to download the CAD version of this detail, please see www.northclad.com.


© 2009 NorthClad® Rainscreen Solutions
Everett, WA · (425) 487-1111



Window Jamb Right

Scale: 3" = 1' - 0"

The AL Series With Insulation

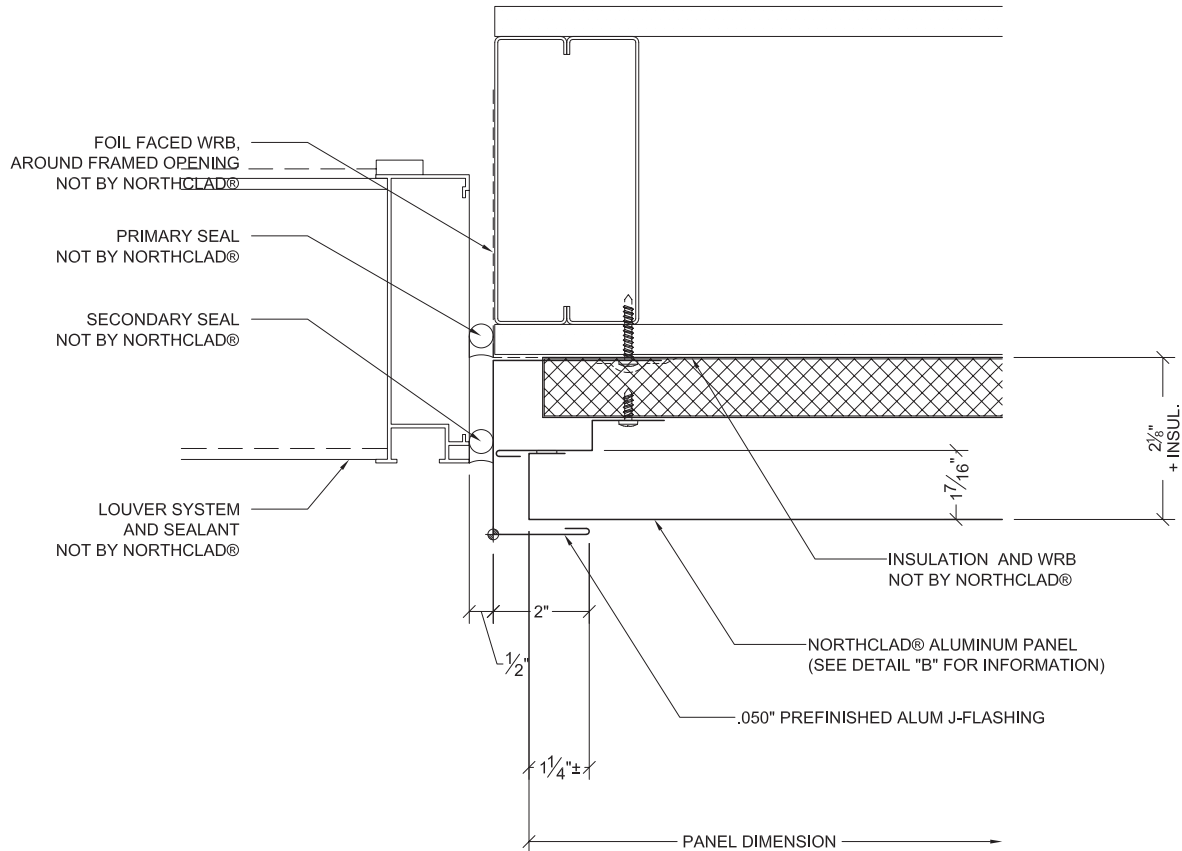

For details without exterior insulation, or to download the CAD version of this detail, please see www.northclad.com.


© 2009 NorthClad® Rainscreen Solutions
Everett, WA · (425) 487-1111



Louver Jamb Right

Scale: 3" = 1' - 0"

The AL Series With Insulation

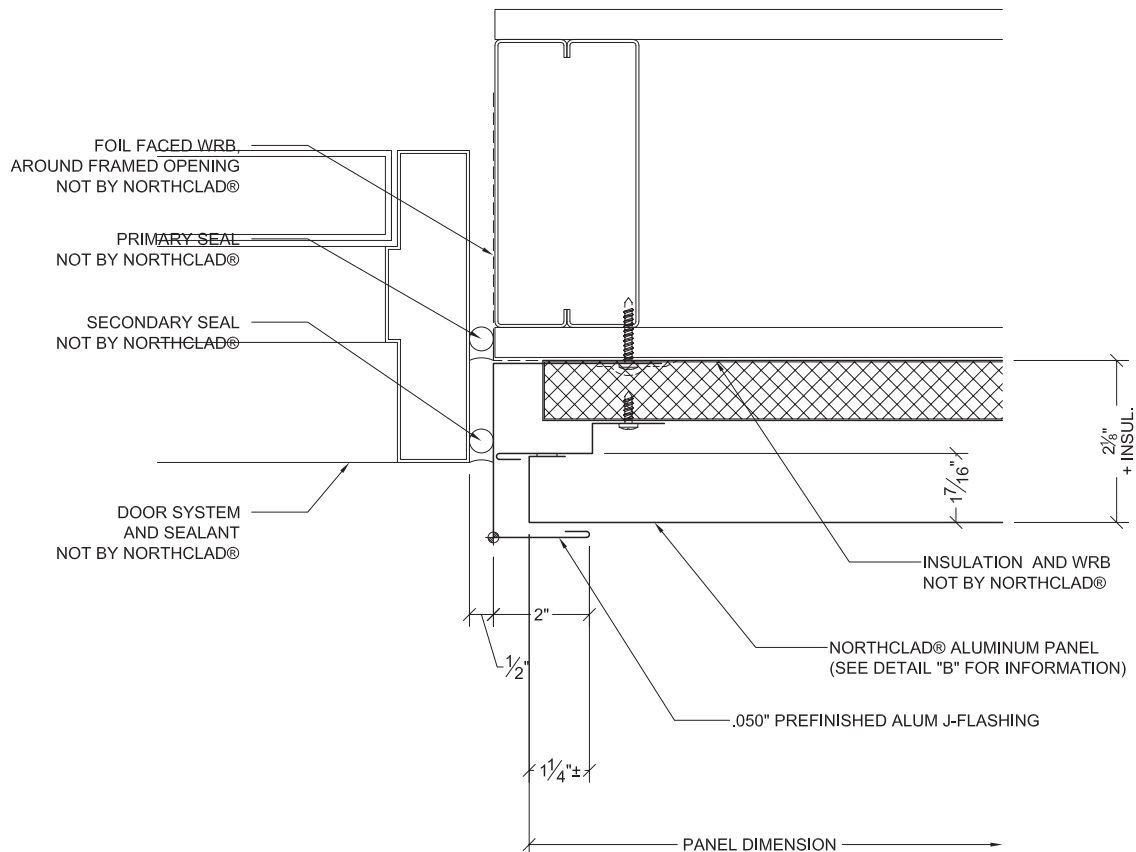

For details without exterior insulation, or to download the CAD version of this detail, please see www.northclad.com.


© 2009 NorthClad® Rainscreen Solutions
Everett, WA · (425) 487-1111



Door Jamb Right

Scale: 3" = 1' - 0"

The AL Series With Insulation

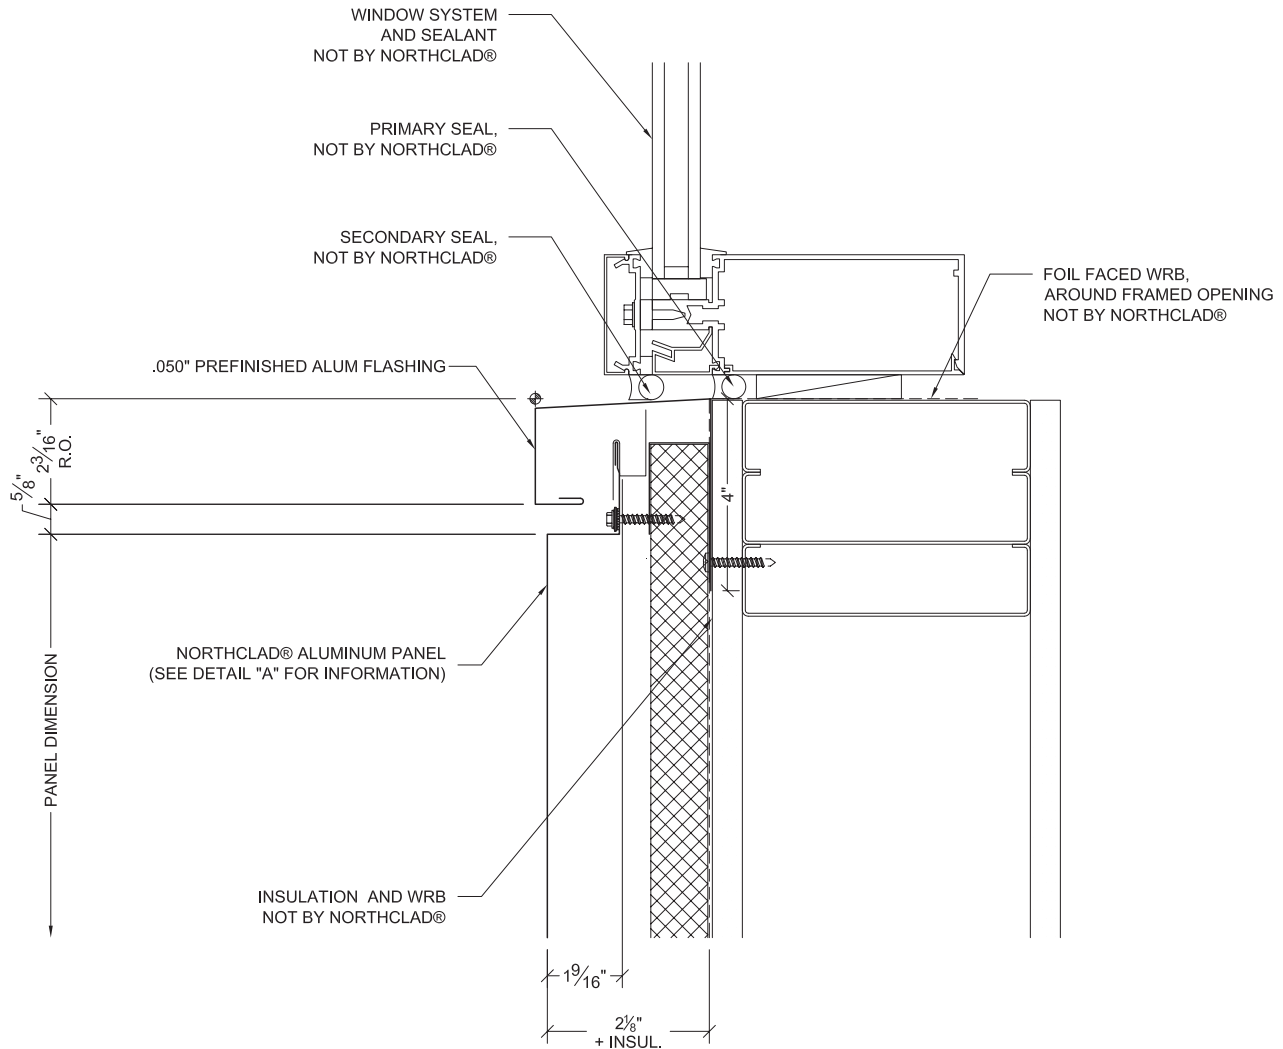

For details without exterior insulation, or to download the CAD version of this detail, please see www.northclad.com.


© 2009 NorthClad® Rainscreen Solutions
Everett, WA · (425) 487-1111



Window Sill

Scale: 3" = 1' - 0"

The AL Series With Insulation

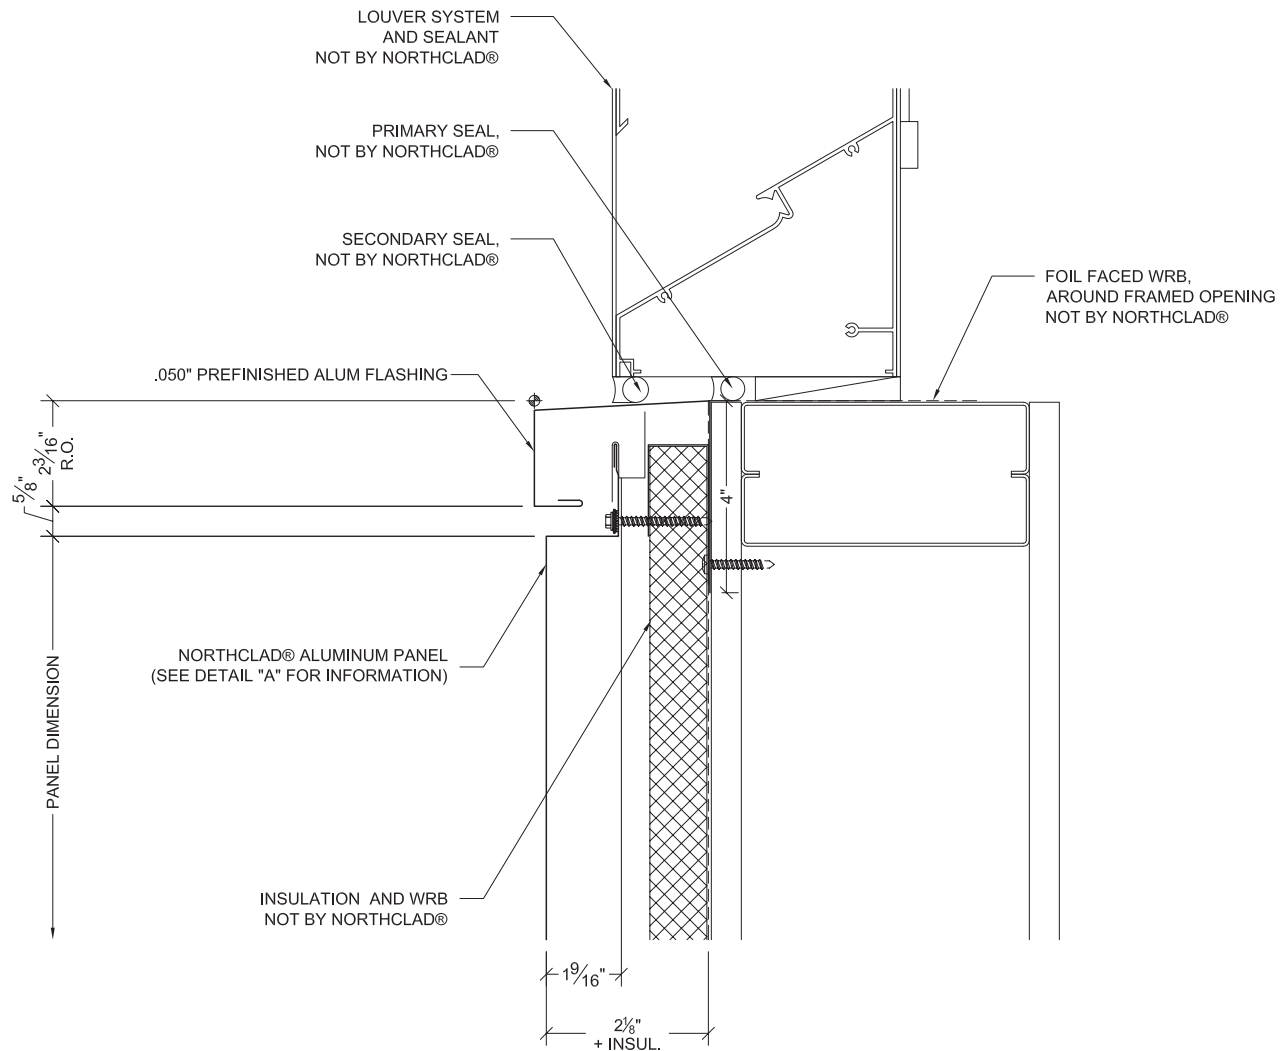

For details without exterior insulation, or to download the CAD version of this detail, please see www.northclad.com.

© 2009 NorthClad® Rainscreen Solutions
Everett, WA · (425) 487-1111



Louver Sill

Scale: 3" = 1' - 0"