


The AL Series
With Insulation

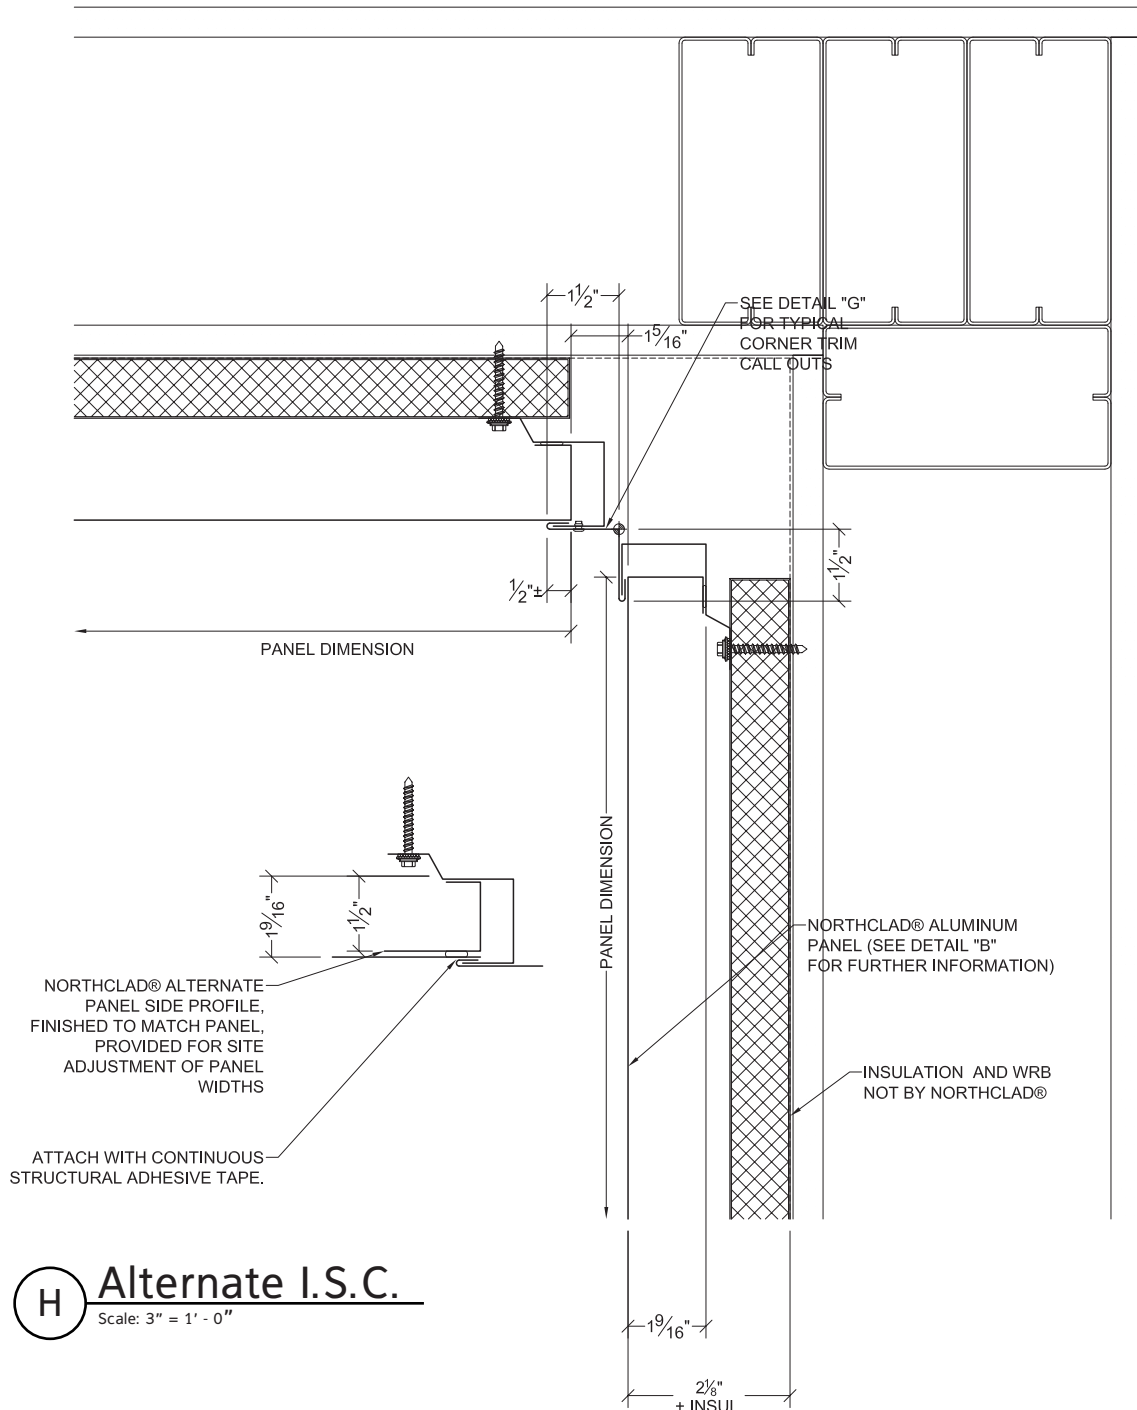

For details without exterior insulation, or to download the CAD version of this detail, please see www.northclad.com.

© 2009 NorthClad® Rainscreen Solutions
Everett, WA · (425) 487-1111