


Details	2
Cleats and Straps	6
Cornice and Gutter Assembly	4
Cornice Clips and Splice Plate	11
Cornice Corner Sections	12
Cornice End Caps	13
Cornice Fascia	10
Downspouts and Nipples	9
Expansion Joint Assembly	7
Gs 700 Series Gutter	2
Gutter Assembly	3
Gutter Cleanout	5
Valley Collection Pan	8



The Gs 600 Series

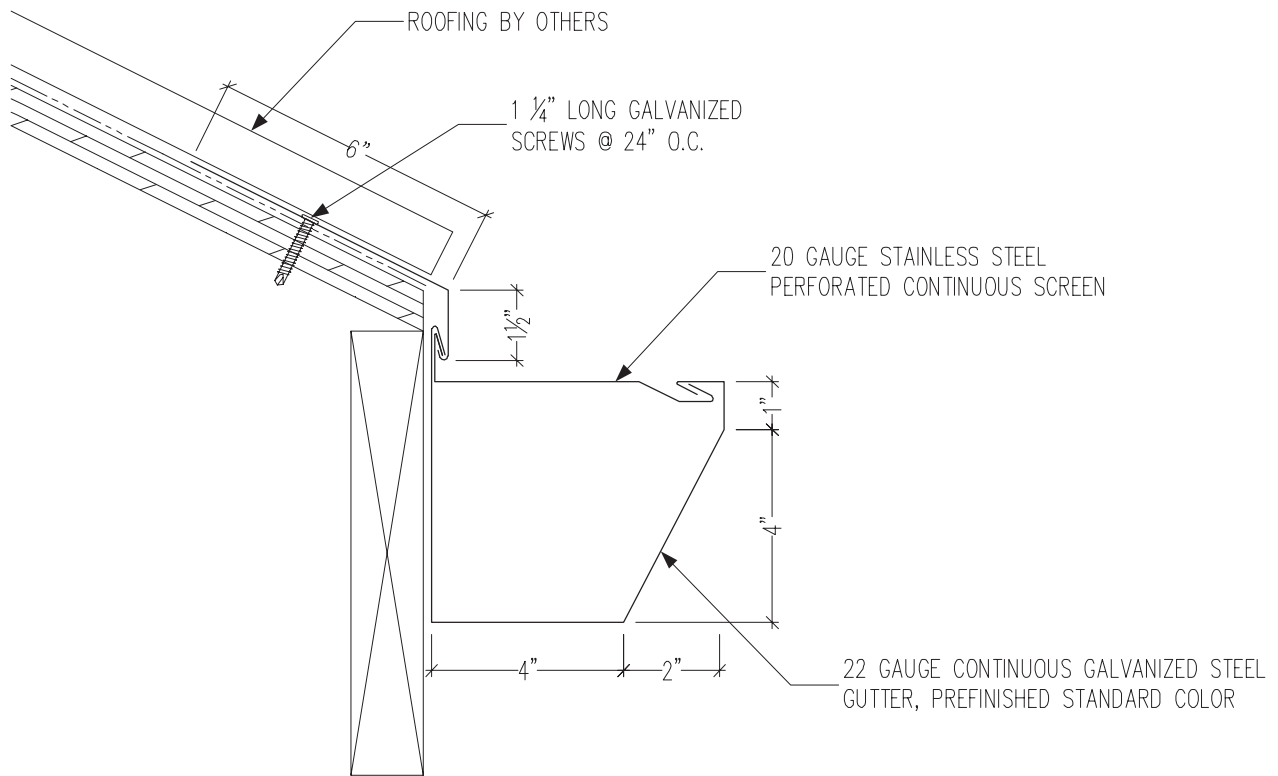

Gs 600 Series Gutter

Scale: 3" = 1' - 0"



The Gs 600 Series

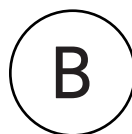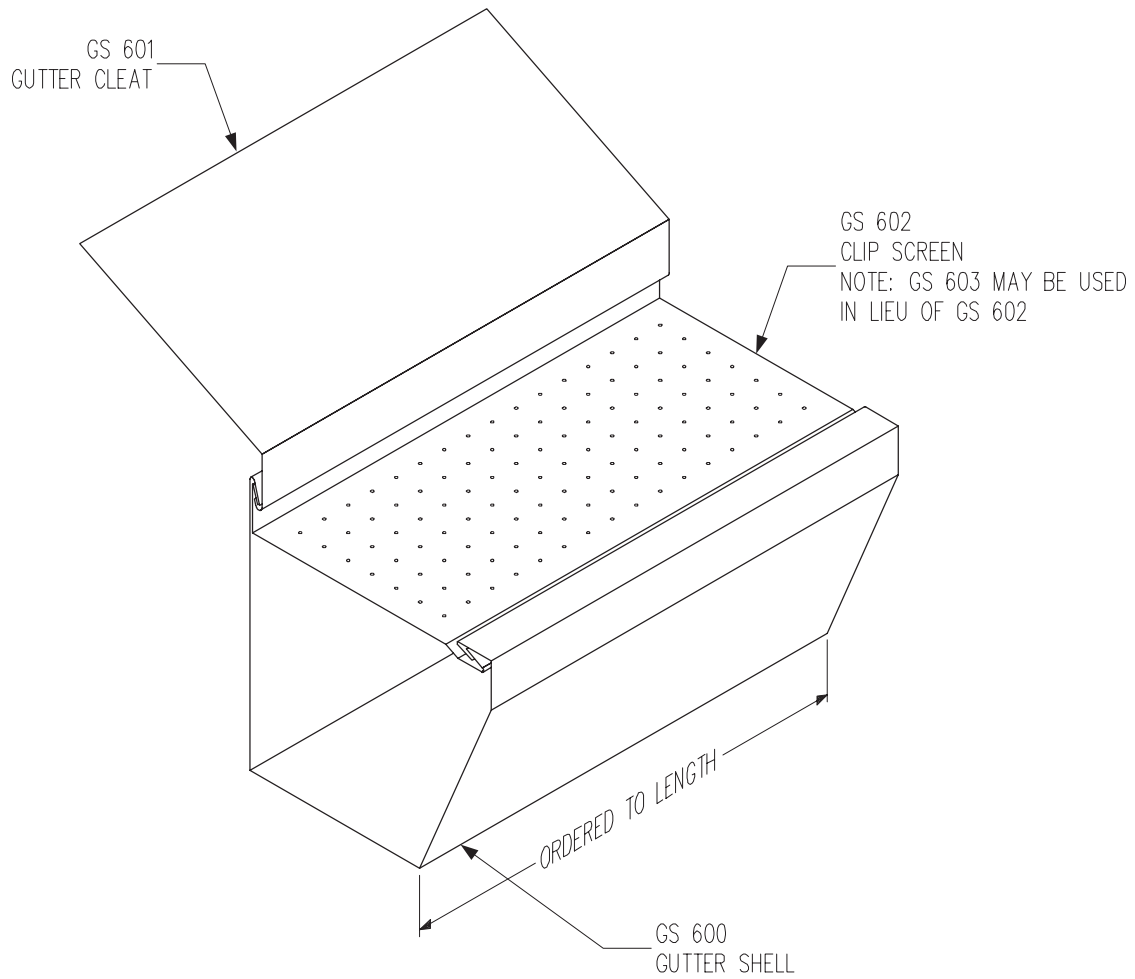

Gutter Assembly

Scale: 3" = 1' - 0"


The Gs 600 Series

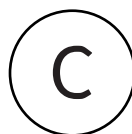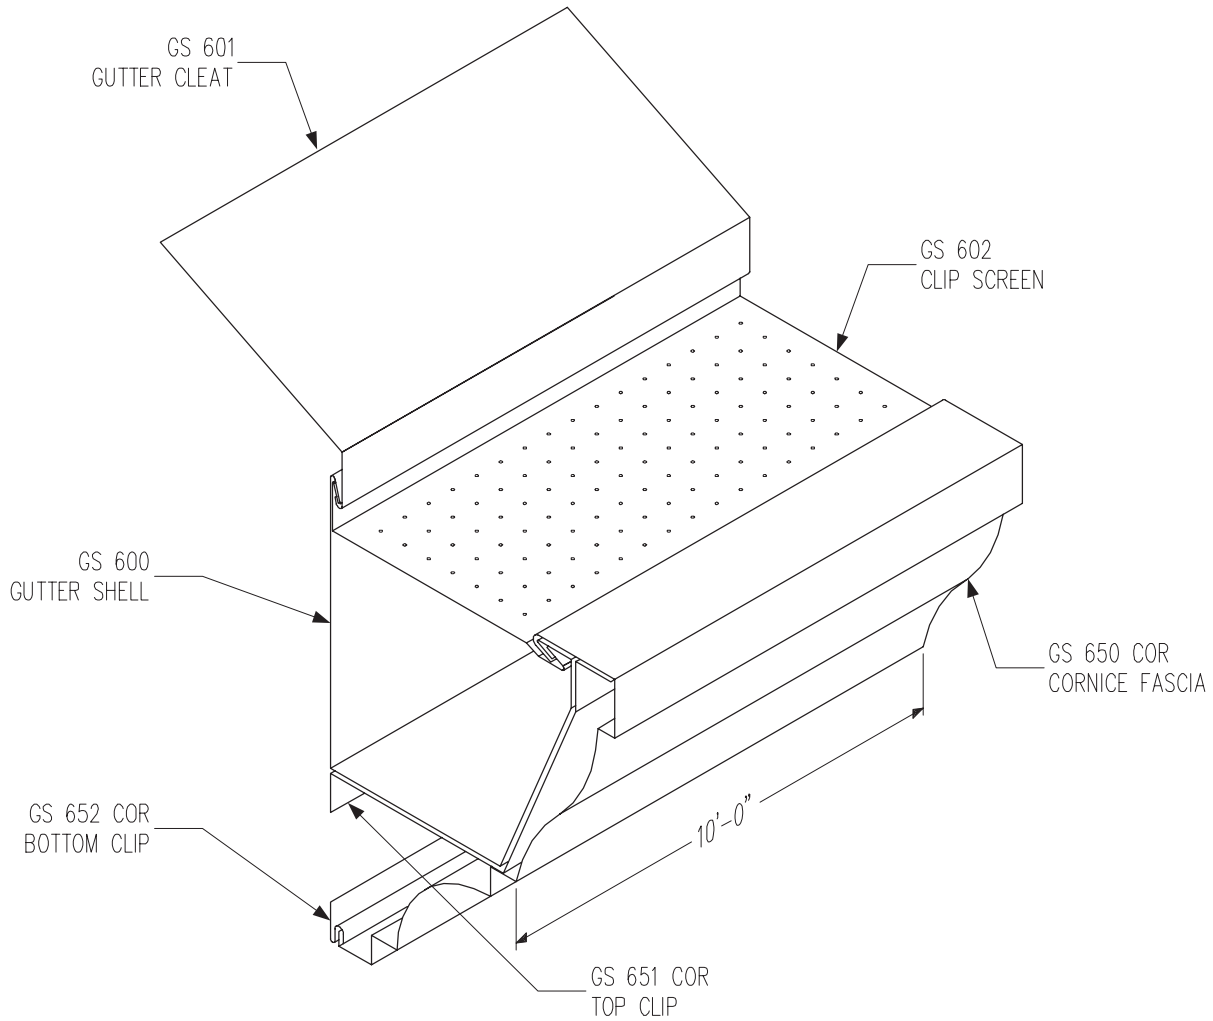

Cornice and Gutter Assembly


Scale: 3" = 1' - 0"

The Gs 600 Series

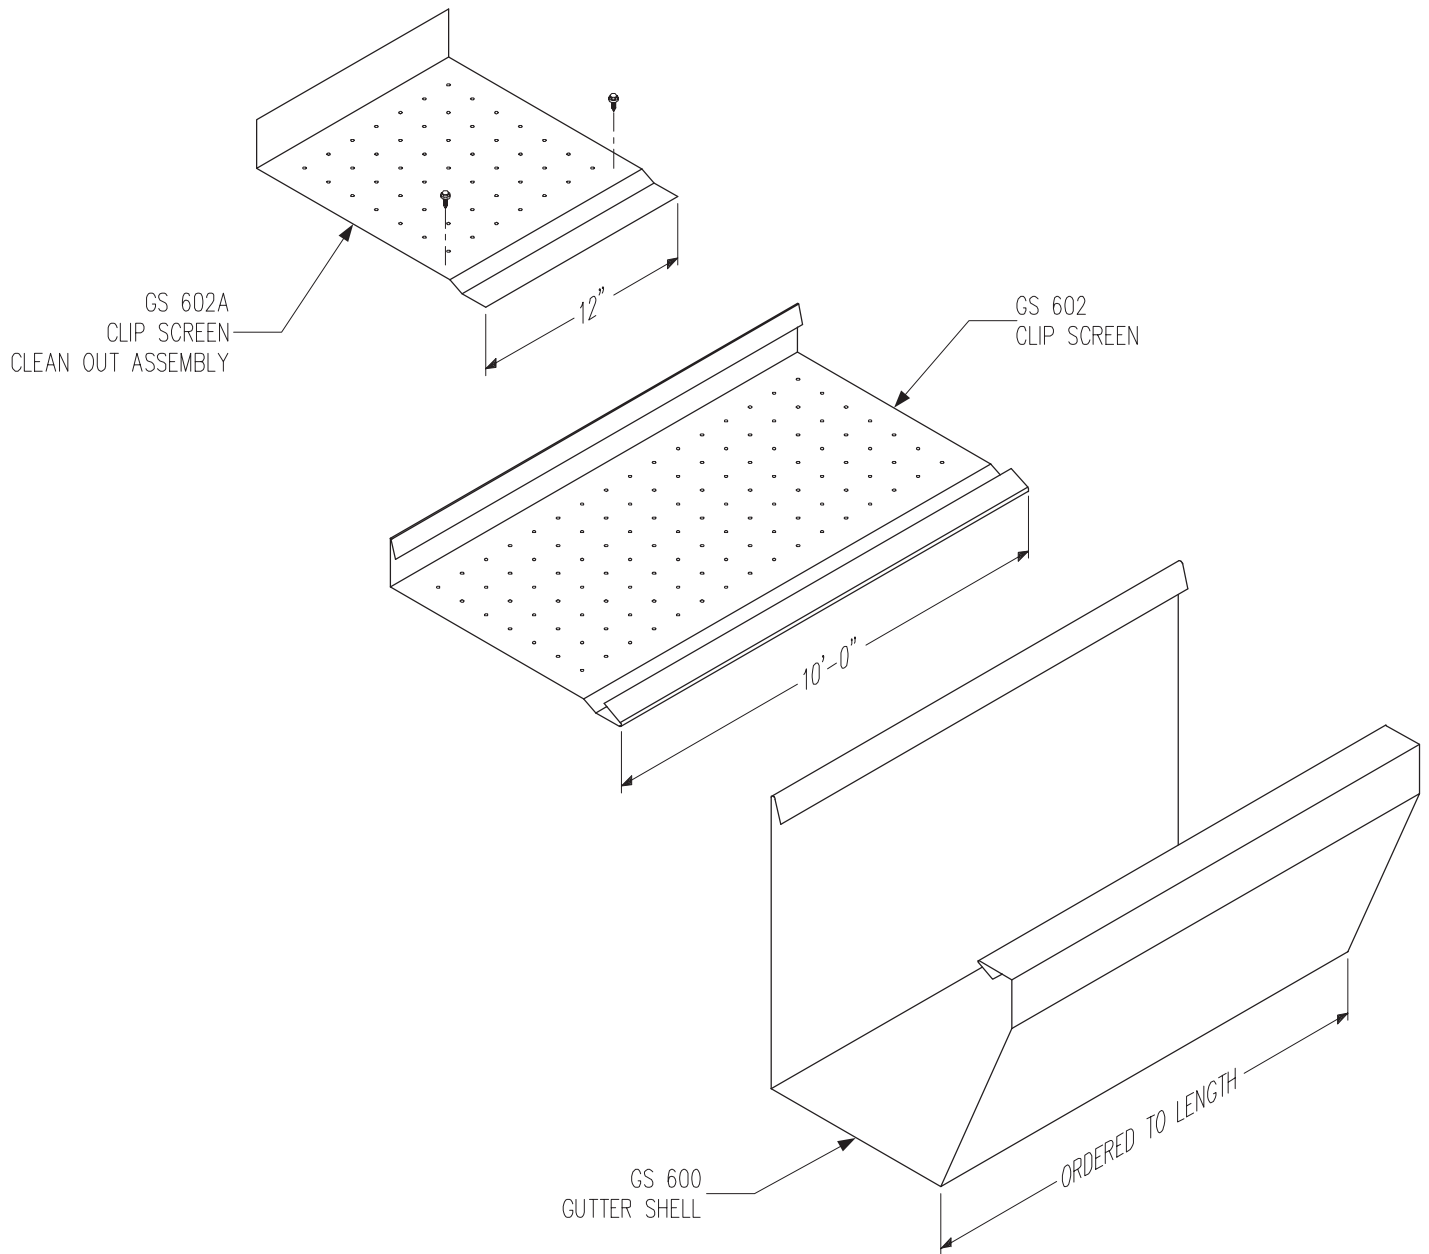

Gutter Cleanout

Scale: 3" = 1' - 0"

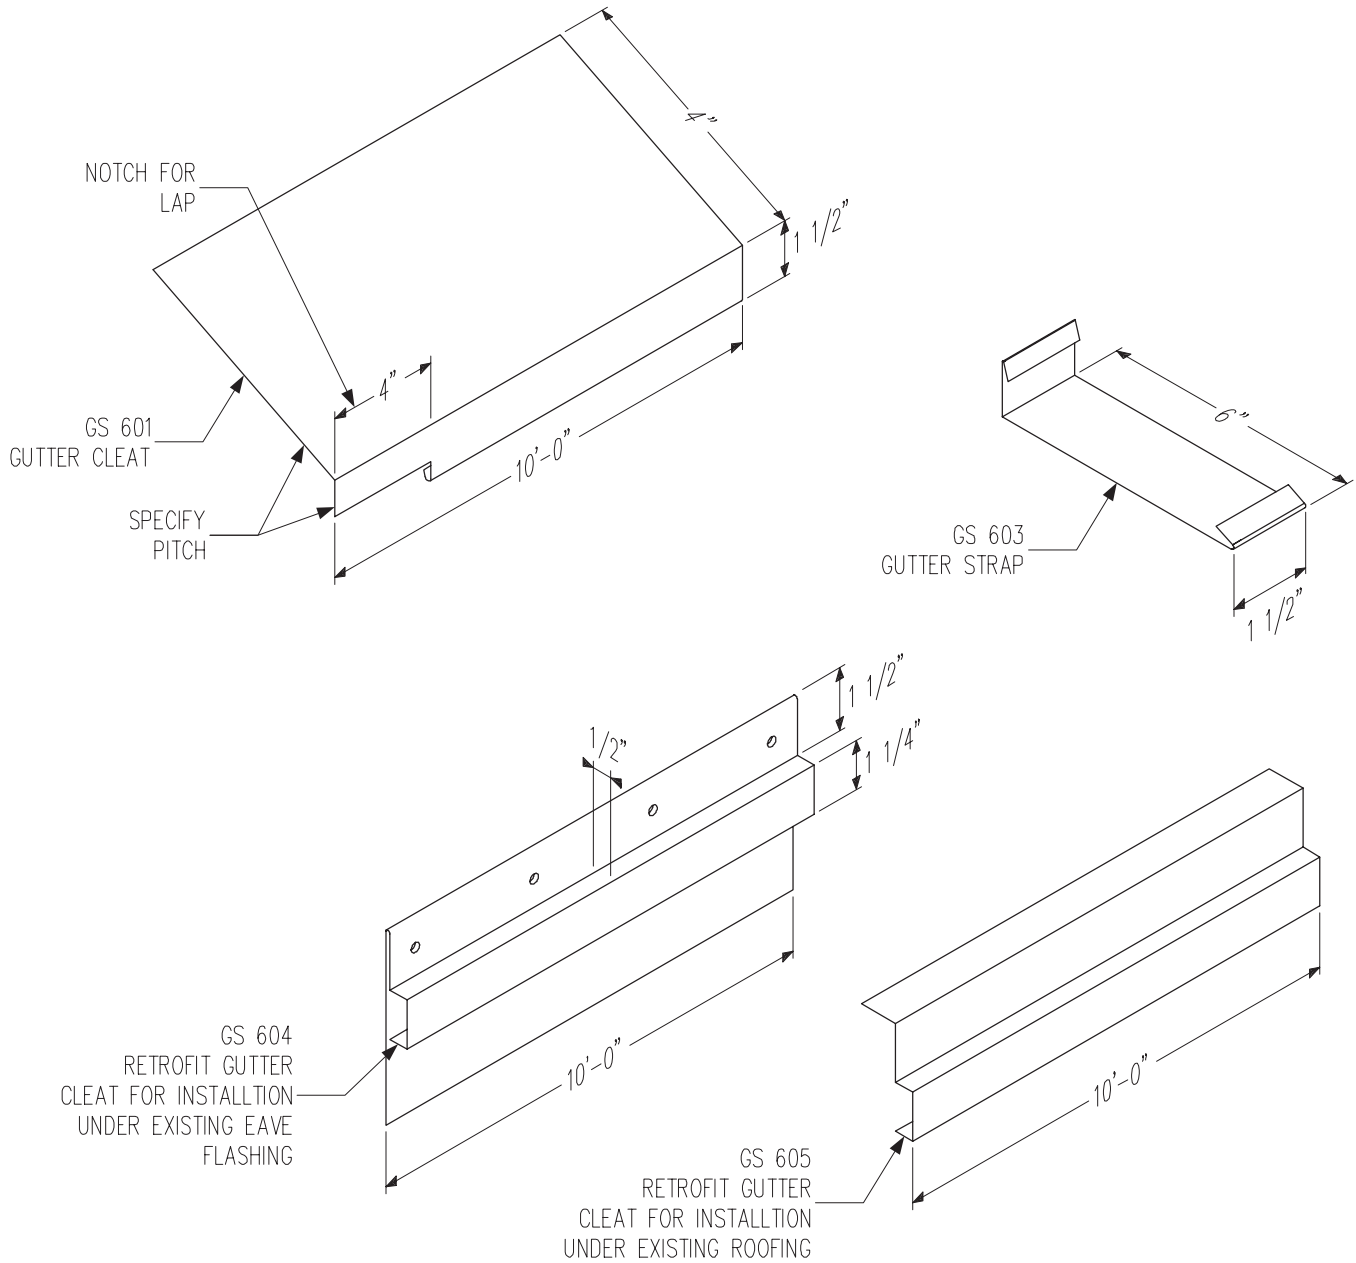


E

Cleats and Straps


Scale: 3" = 1' - 0"

The Gs 600 Series

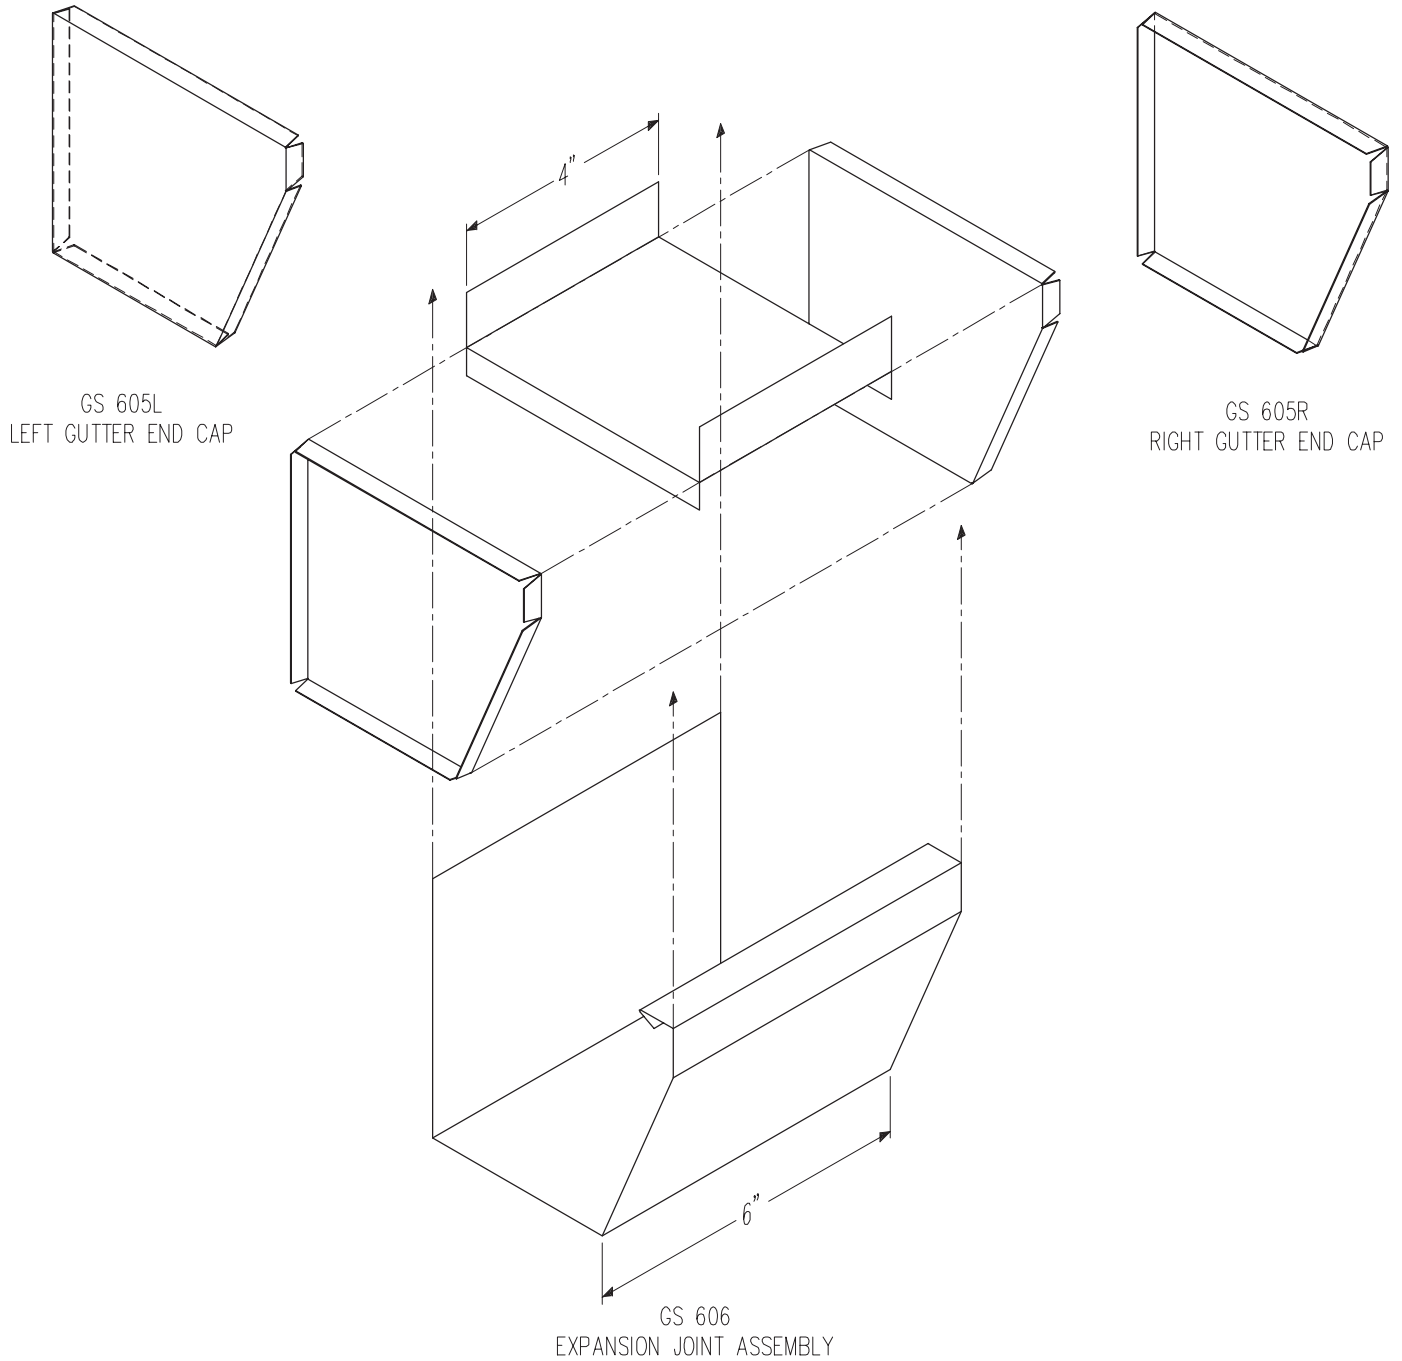

Expansion Joint Assembly

Scale: 3" = 1' - 0"

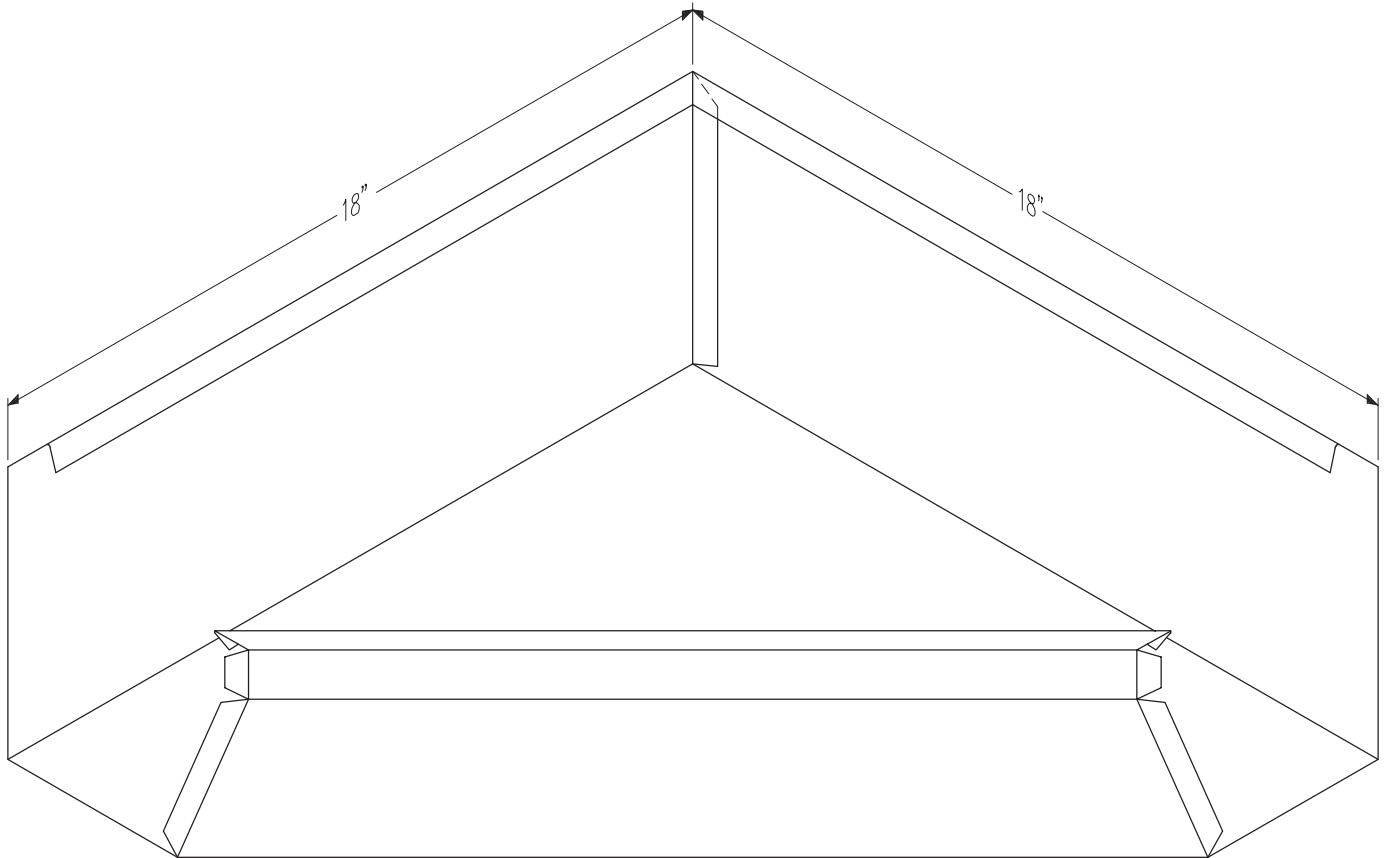



GS 630
INSIDE CORNER VALLEY PAN




Valley Collection Pan

Scale: 3" = 1' - 0"


The Gs 600 Series

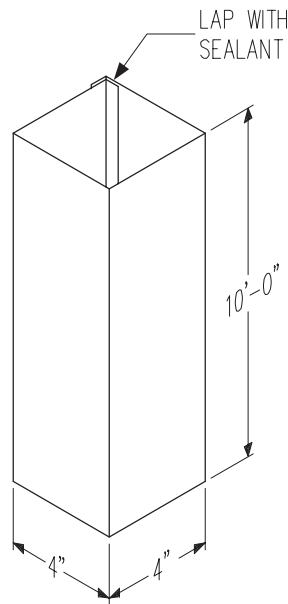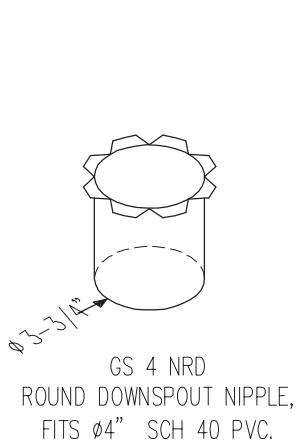


GS 44 D.S.
4"x4" DOWNSPOUT

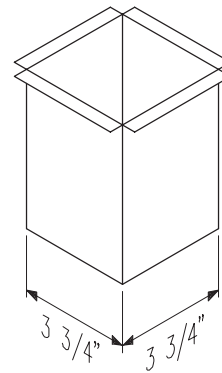


GS 44 NSQ
SQUARE DOWNSPOUT NIPPLE,
FITS 4"x4" GS 44 D.S.

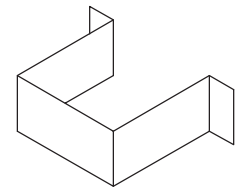


GS 44 ST
DOWNSPOUT STRAP
FITS GS 44 D.S.

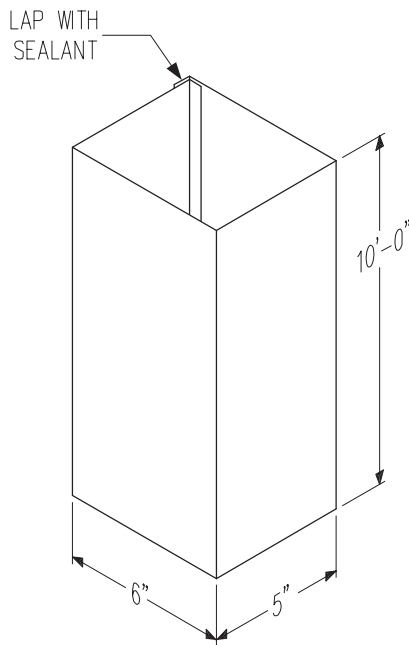

GS 56 D.S.
5"x6" DOWNSPOUT

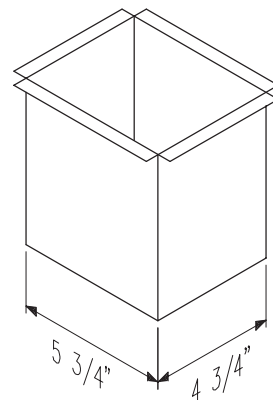

GS 56 NSQ
SQUARE DOWNSPOUT NIPPLE,
FITS 5"x6" GS 56 D.S.

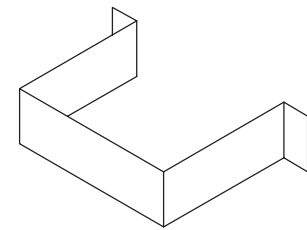


GS 56 ST
DOWNSPOUT STRAP
FITS GS 56 D.S.




Downspouts and Nipples

Scale: 3" = 1' - 0"




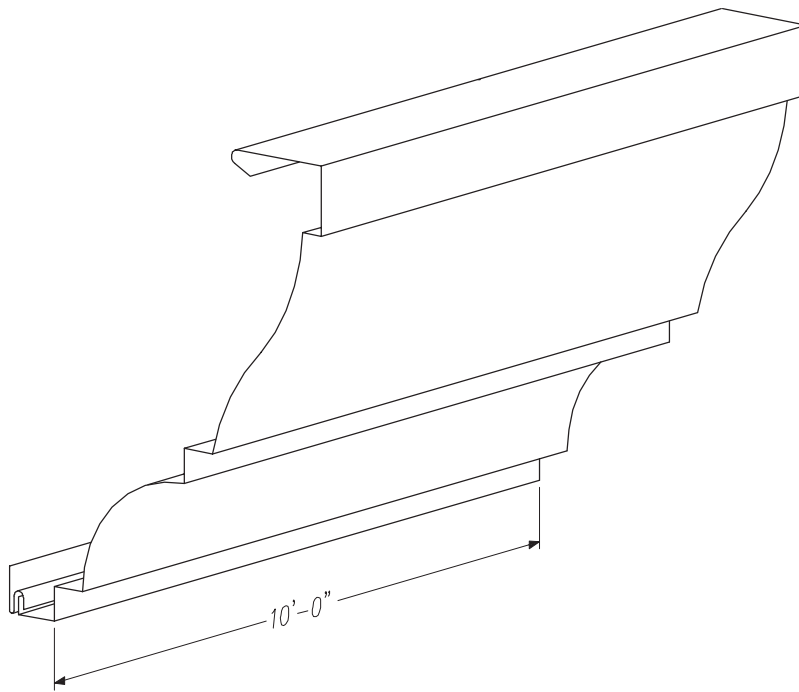


GS 650 COR
CORNICE FASCIA

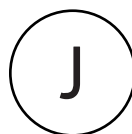

Cornice Fascia


Scale: NTS

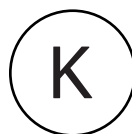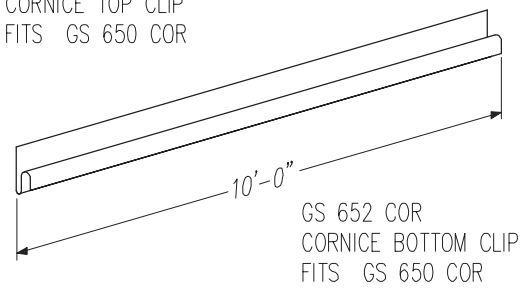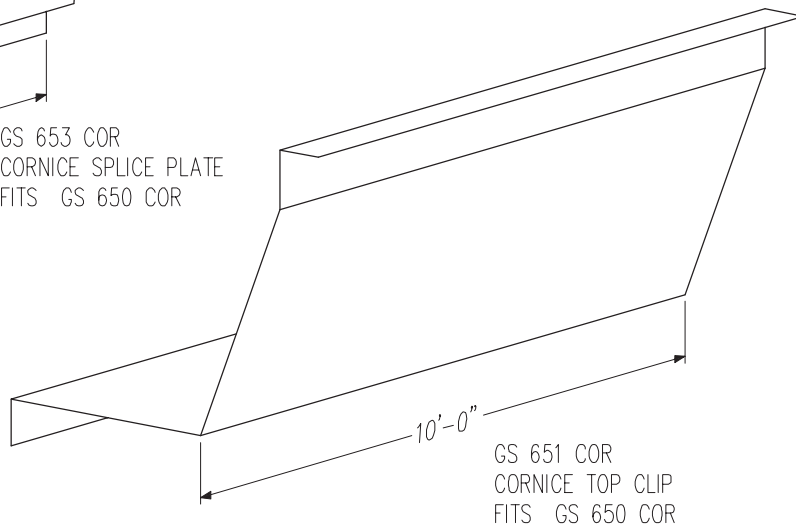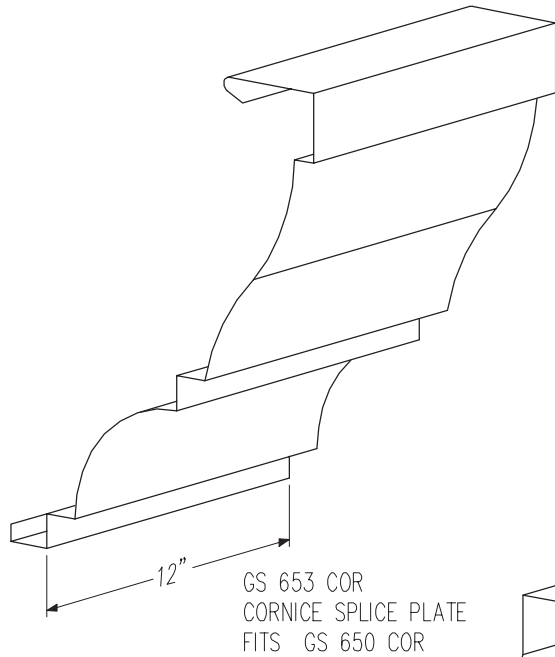


Cornice Clips and Splice Plate

Scale: NTS

The Gs 600 Series

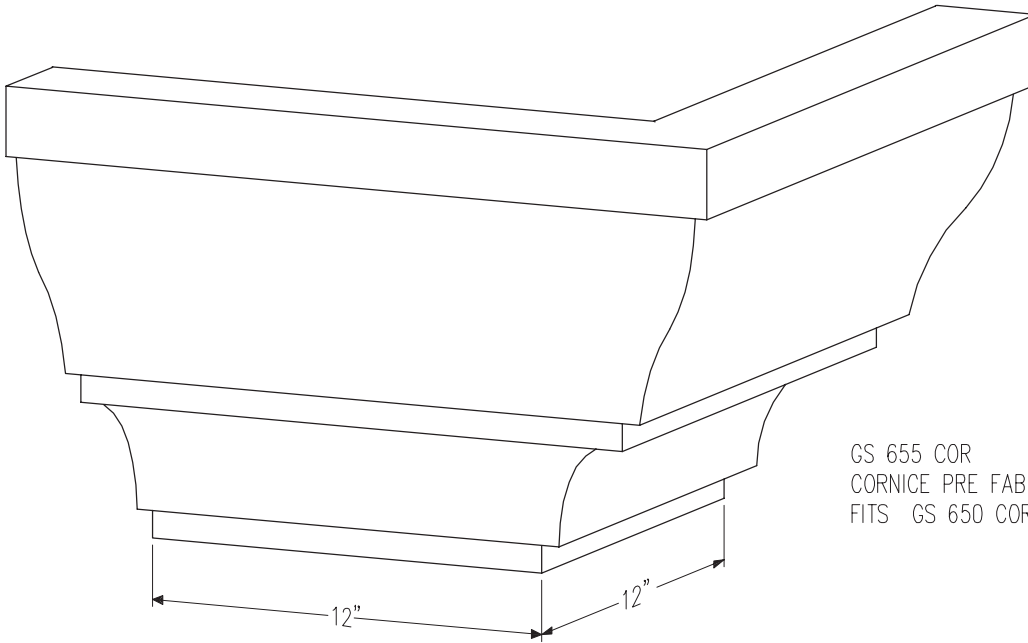

GS 655 COR
CORNICE PRE FAB OUTSIDE CORNER
FITS GS 650 COR

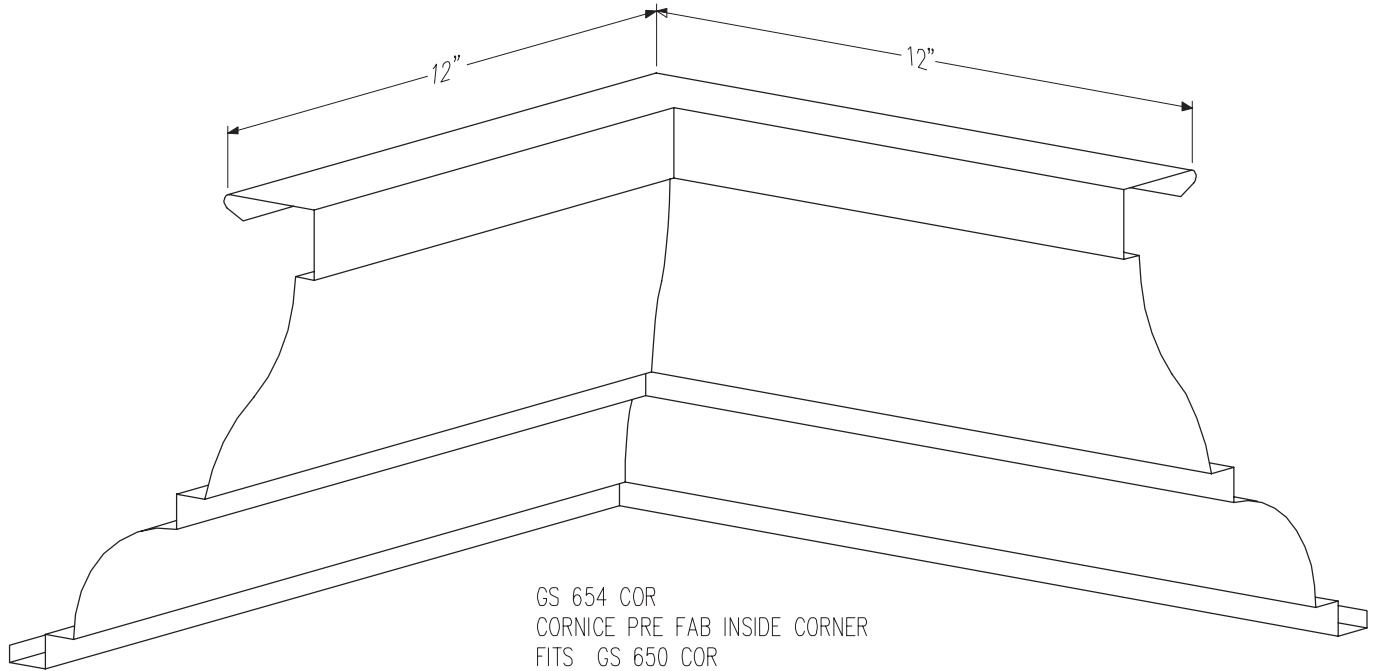


GS 654 COR
CORNICE PRE FAB INSIDE CORNER
FITS GS 650 COR



Cornice Corner Sections

Scale: NTS

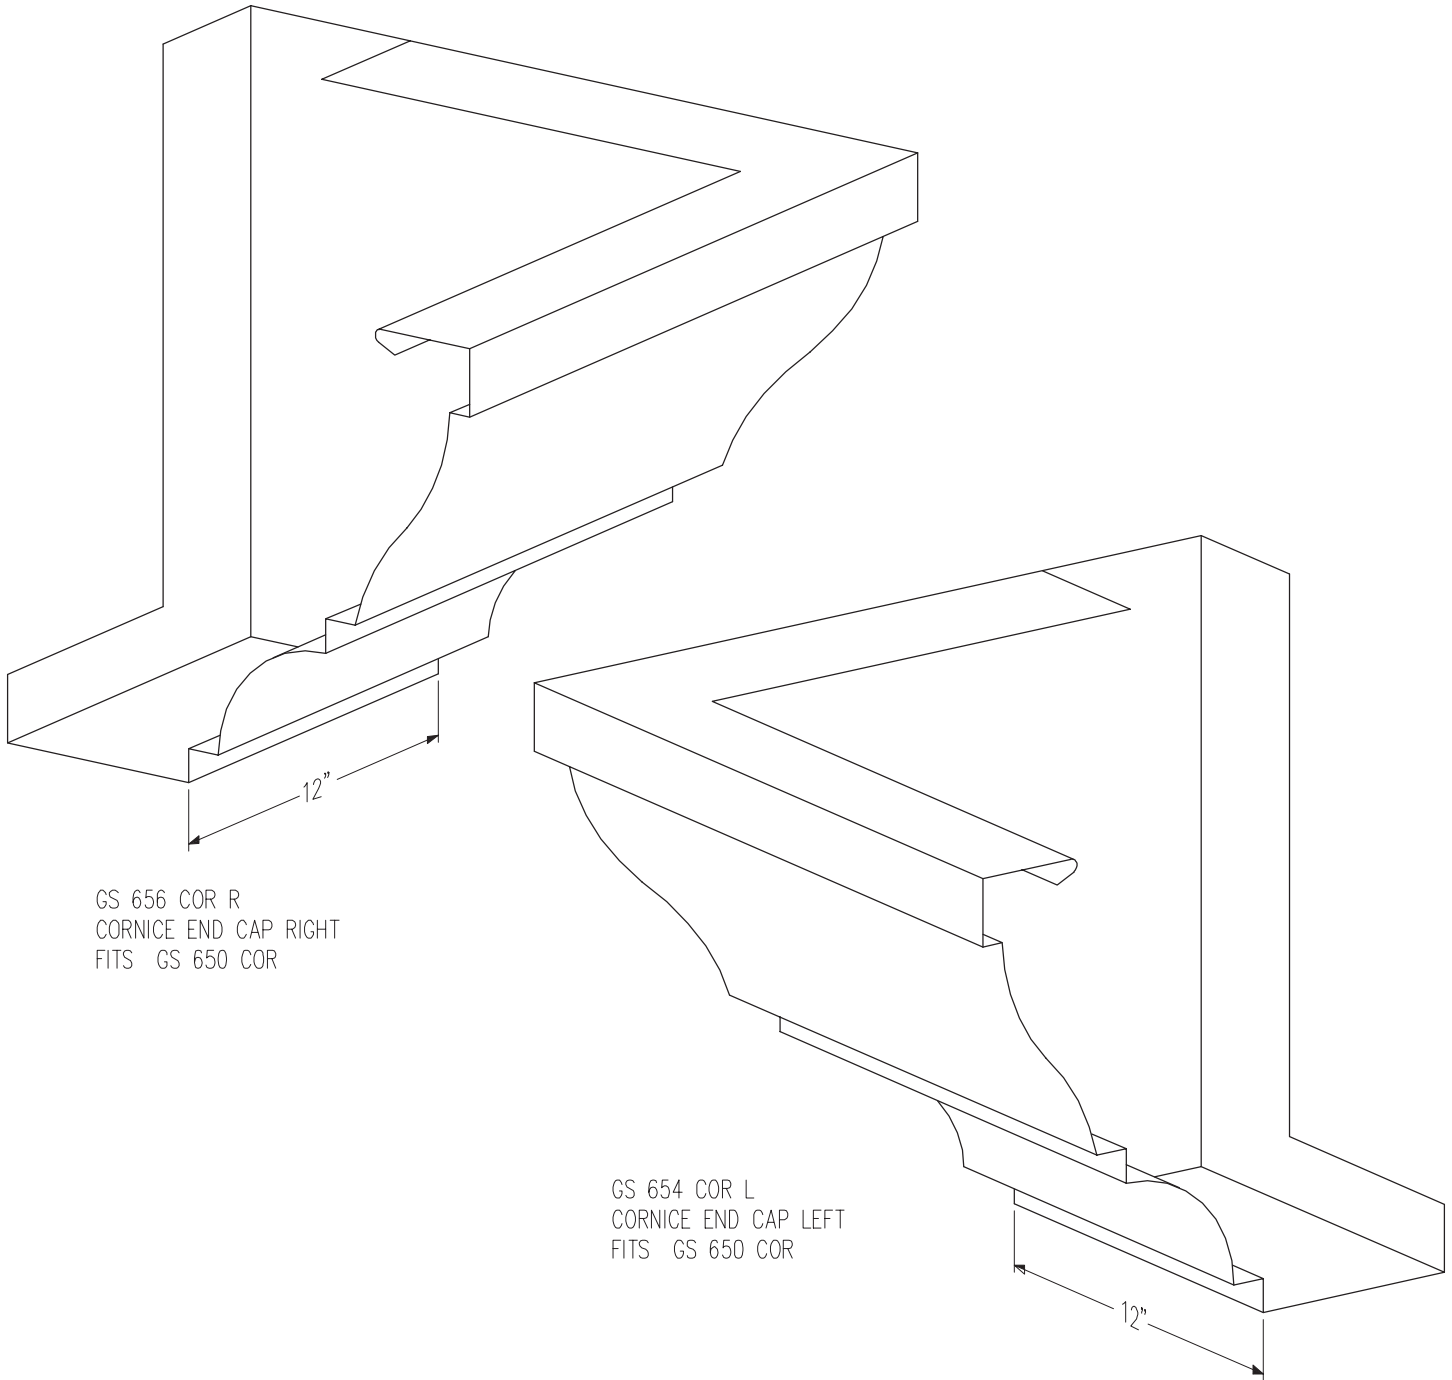

Cornice End Caps

Scale: NTS