


Fasten Furring  
Into Aligned Stud  
Or Horizontal  
Blocking. Spacing  
Per Engineering,  
2'-0" O.C. MAX

Varies  
Dependent  
Upon Panel  
System Selection

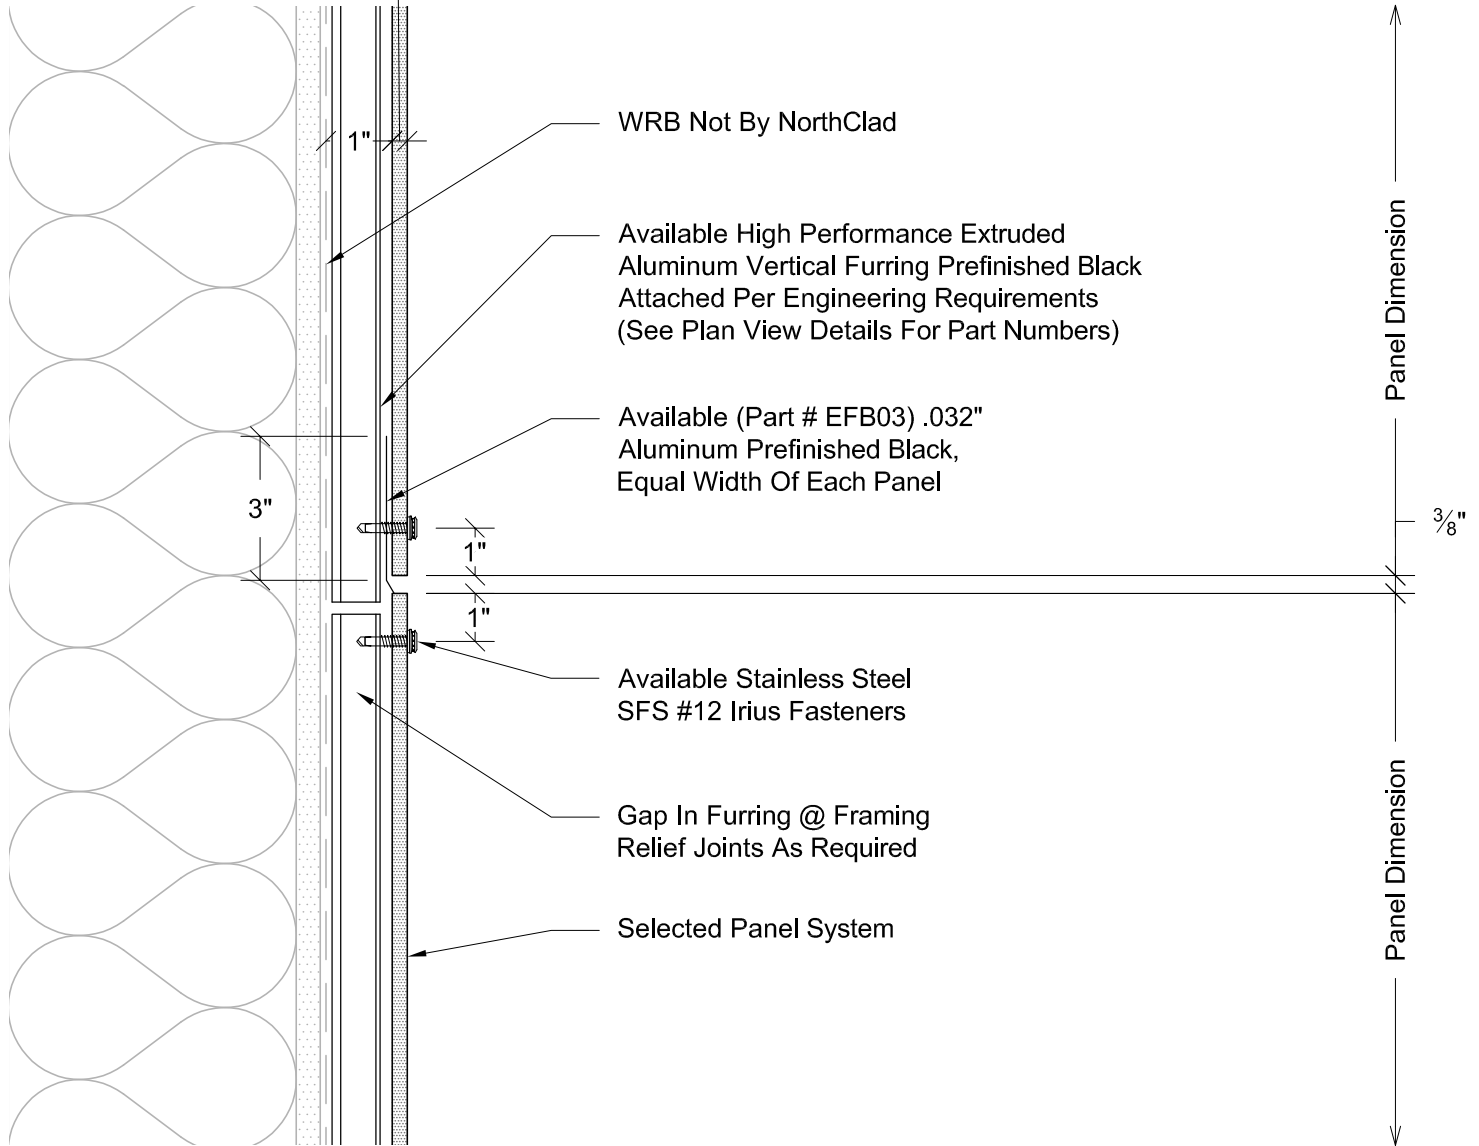

**A** Section - NorthClad EF - Horizontal Joint  
**DET** REFERENCE: NorthClad EF System



11831 BEVERLY PARK RD. BUILDING C, EVERETT, WA 98204  
 \* PHONE: 425.740.3702 \* FAX: 425.485.3503 \*  
 www.northclad.com

This document is property of NorthClad and should not be used, duplicated or modified without the express written consent. Copyright © 2010 NorthClad All Rights Reserved

NO.	DESCRIPTION	DATE	INIT.
1	For Submittal	1.5.2015	INT
2			
3			
4			
5			
6			
7			
8			
9			
10			

Project

**EF System**

Scale **3" = 1'-0"**

Job Number

Sheet  
**02-DET**

APPROVED