


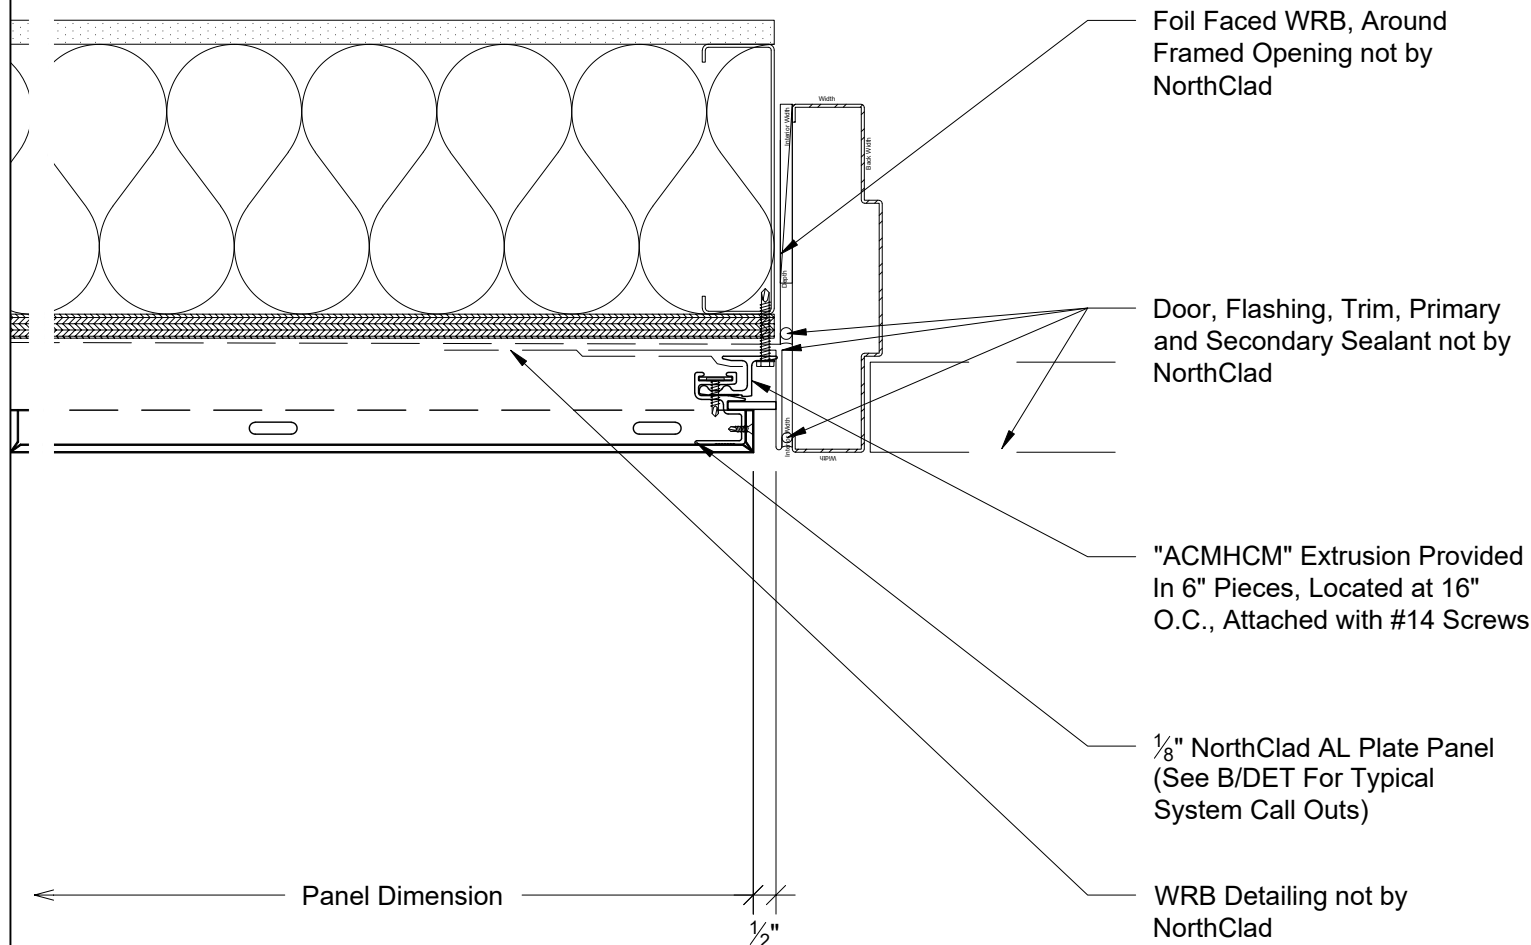

Plan - Door at Left Jamb

ARCH REF: None



11831 BEVERLY PARK RD. BUILDING C, EVERETT, WA 98204
* PHONE: 425.740.3702 * FAX: 425.485.3503 *
www.northclad.com

This document is property of NorthClad and should not be used, duplicated or modified without the express written consent. Copyright © 2010 NorthClad All Rights Reserved

NO.	DESCRIPTION	DATE	INIT.
1	Design	06/01/2020	M.E.
2			
3			
4			
5			
6			
7			
8			
9			
10			

Project

NorthClad Standard Details

AL Plate Back Routed

11831 Beverly Park Rd, Bldg C
Everett, WA 98204

Scale 3" = 1'-0"

Job Number

Sheet

N3-DET

APPROVED