


Fasten Furring Into Aligned Stud Or Horizontal Blocking.  
Spacing Per Engineering, 16"  
O.C. MAX

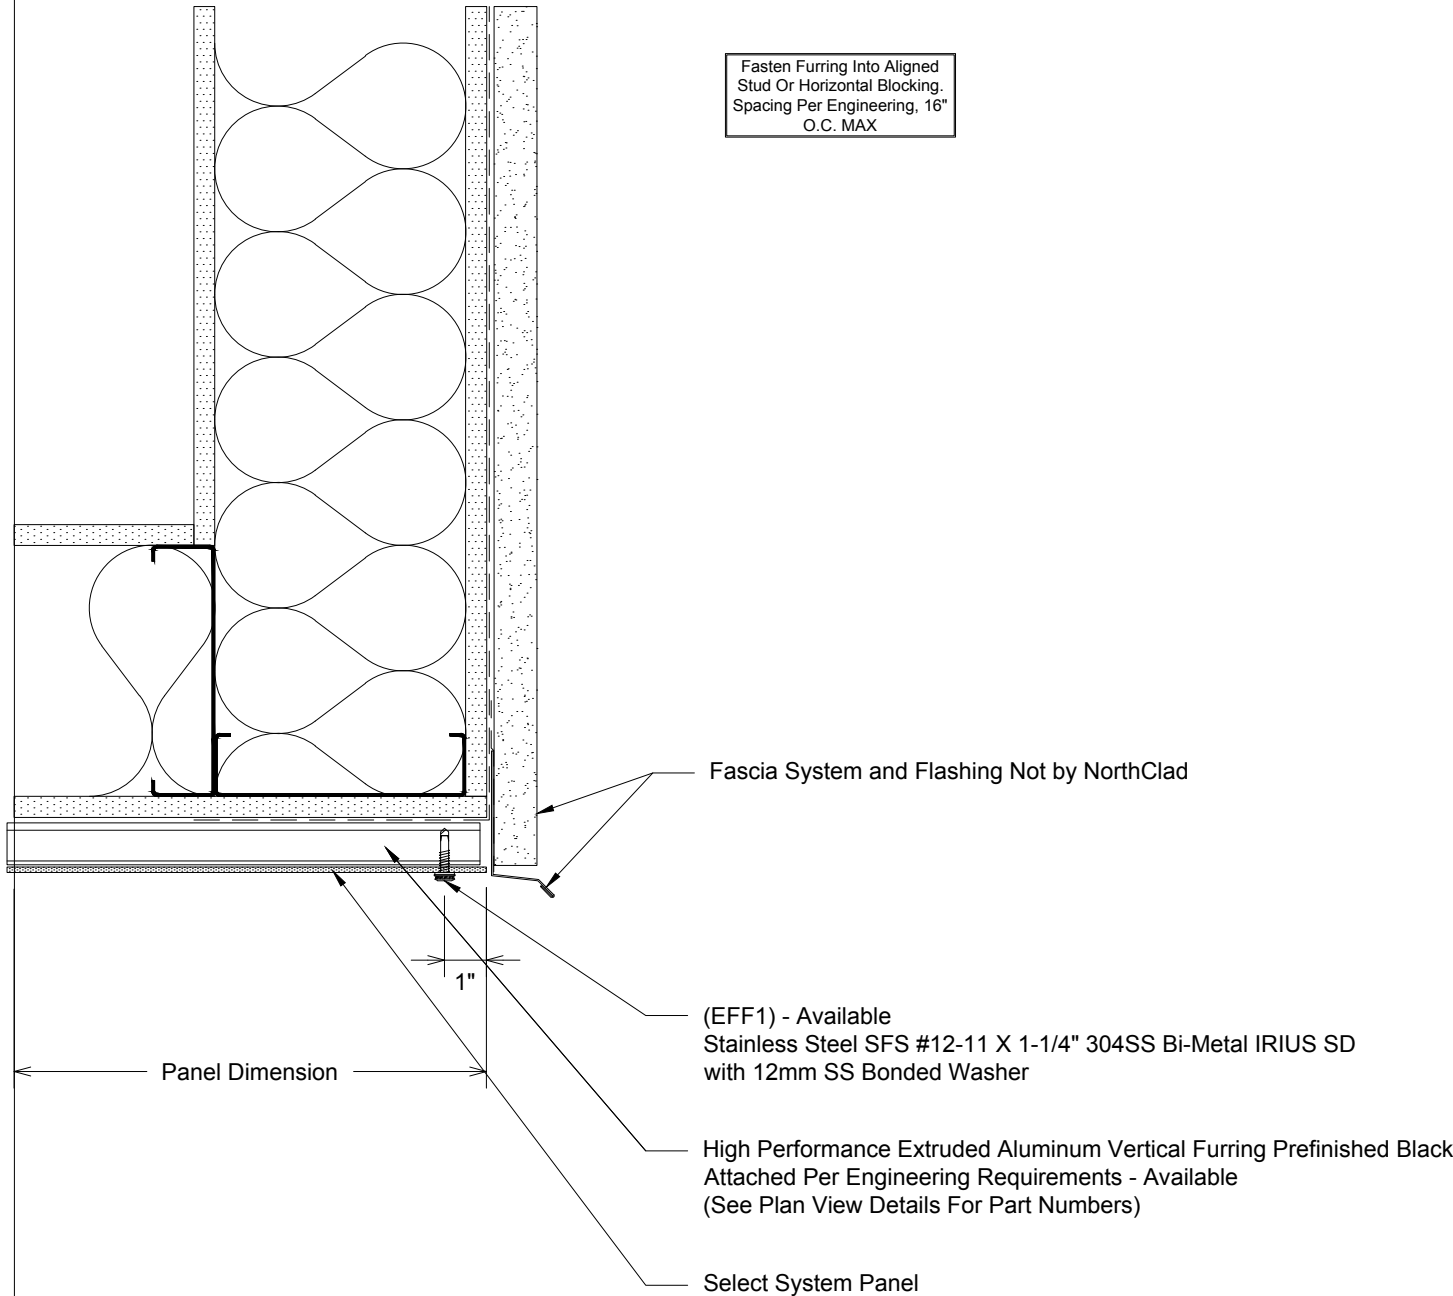

F

Section - NorthClad EF - Soffit to Fascia by Others  
System: NorthClad EF System