


Fasten Furring Into Aligned Stud Or Horizontal Blocking. Spacing Per Engineering, 16" O.C. MAX

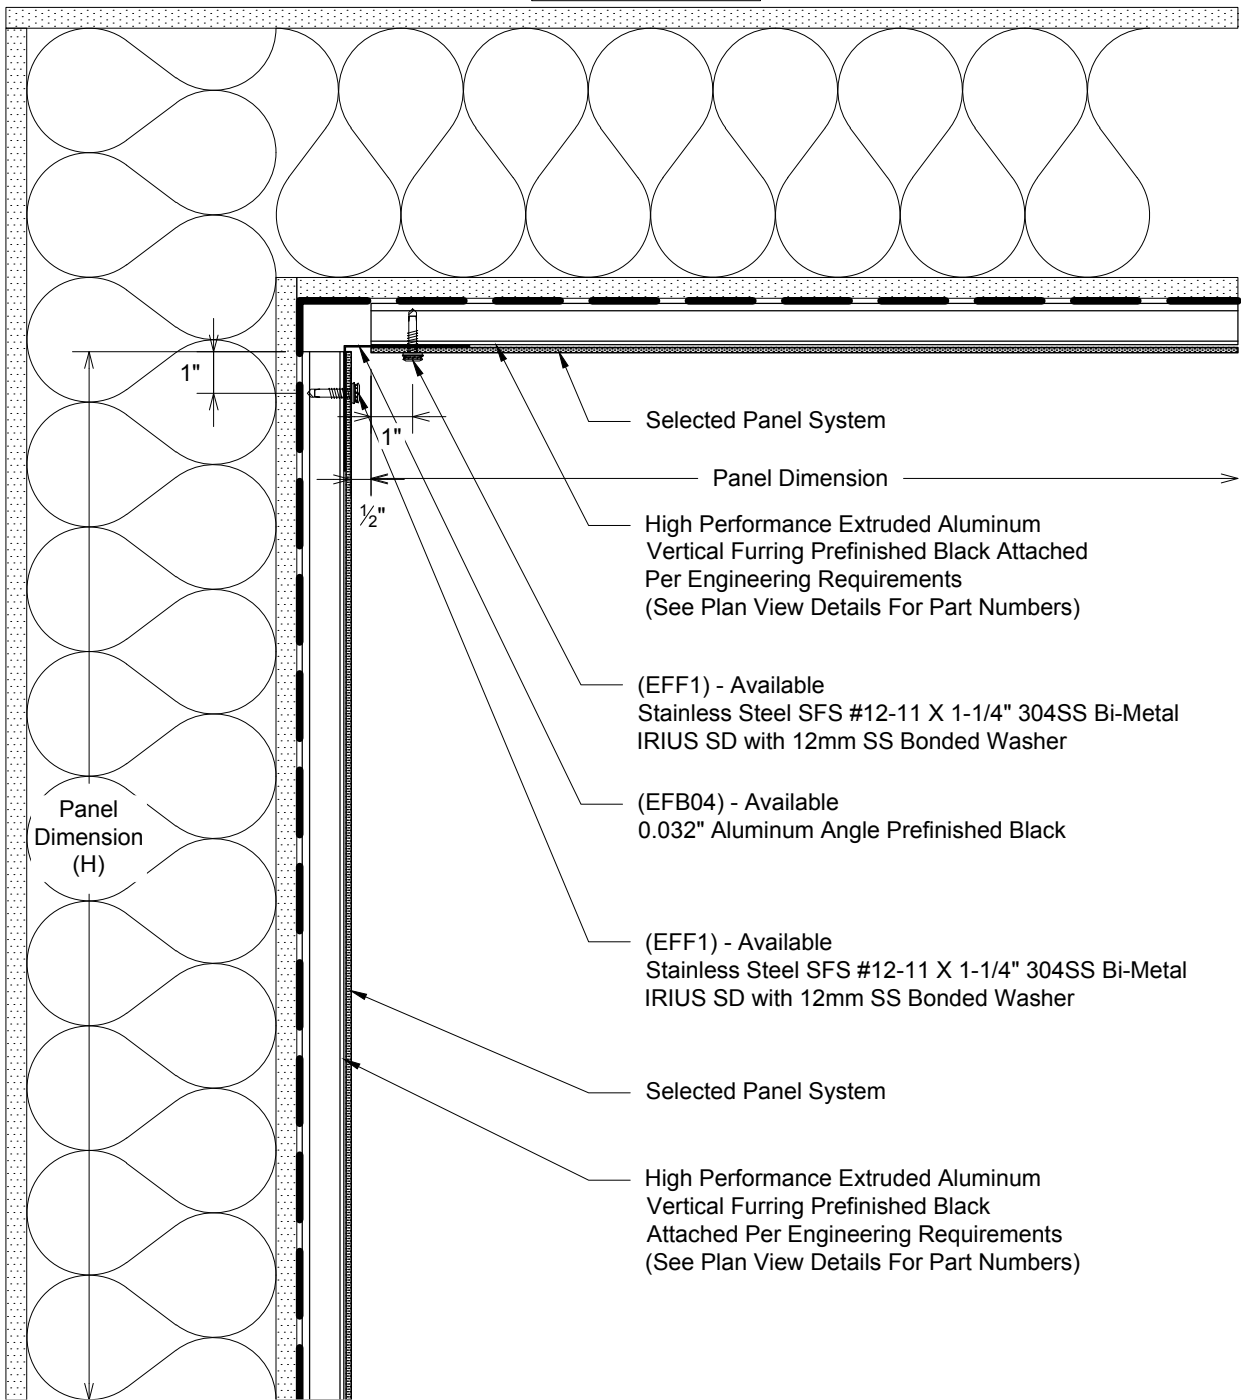

L

Section - NorthClad EF - Wall to Soffit w/Vent
System: NorthClad EF System