


Fasten Furring Into Aligned
Stud Or Horizontal Blocking.
Spacing Per Engineering, 16"
O.C. MAX

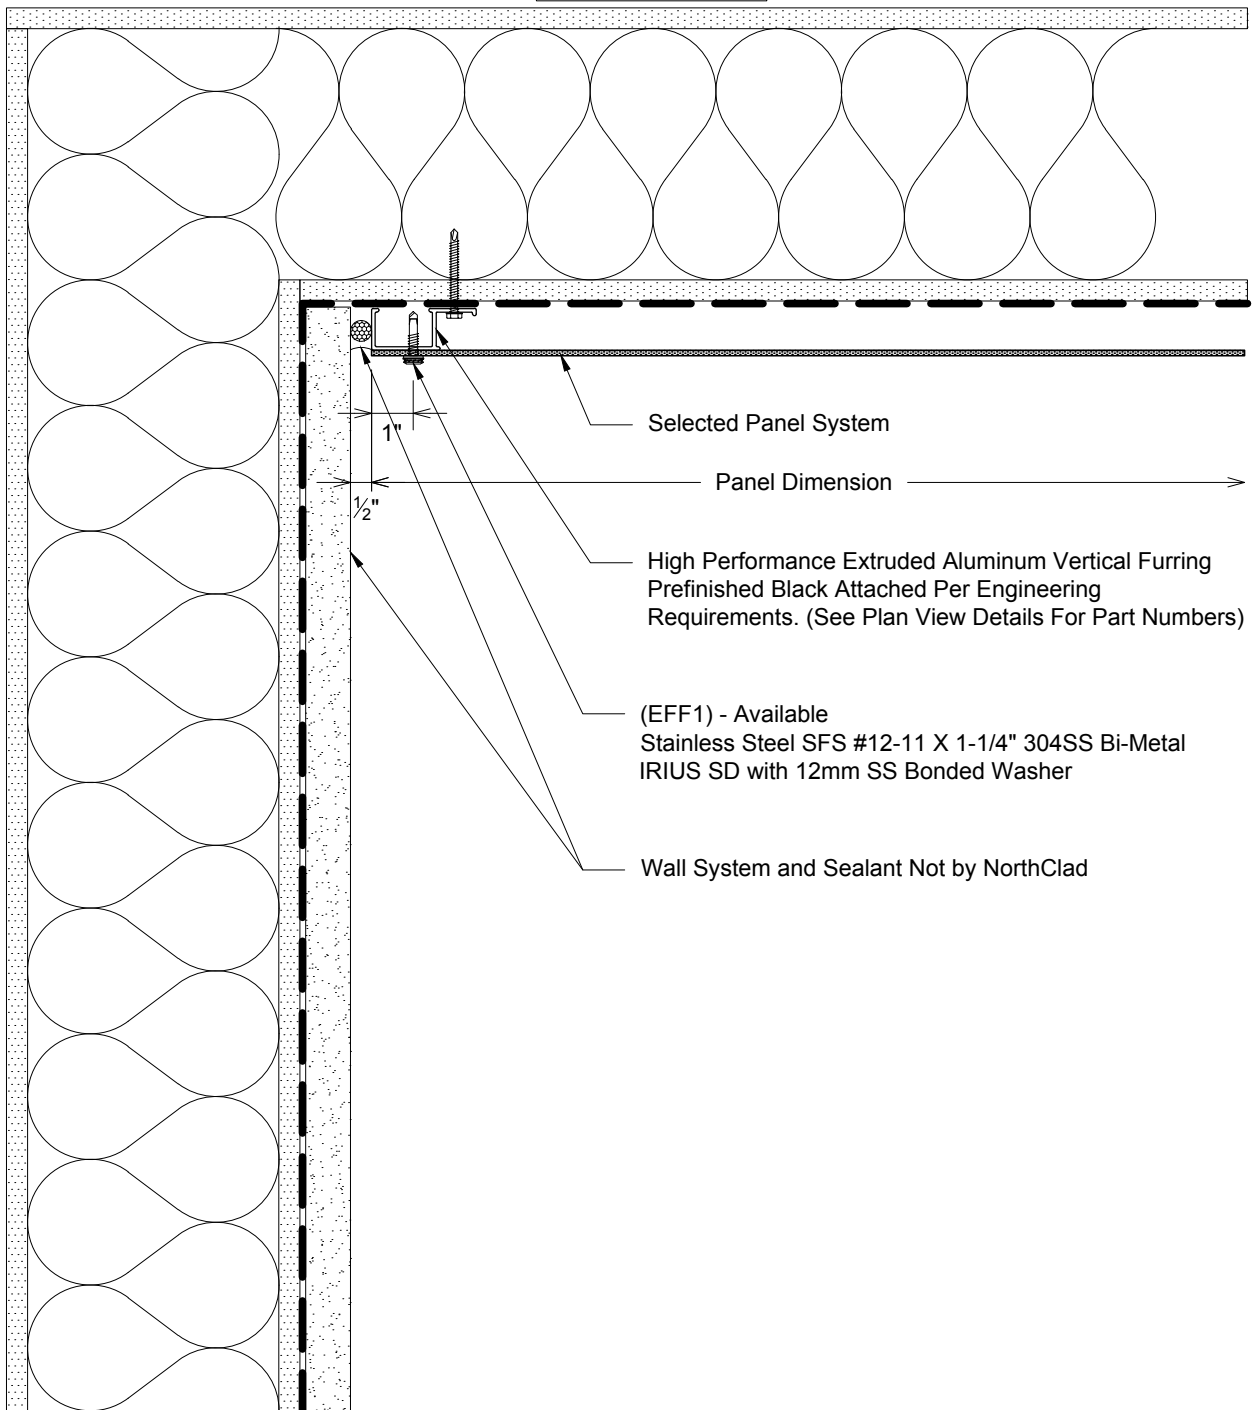

P

Section - NorthClad EF - Soffit to Wall by Others
System: NorthClad EF System