
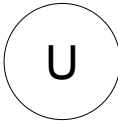


Fasten Furring Into Aligned Stud Or Horizontal Blocking. Spacing Per Engineering, 16" O.C. MAX

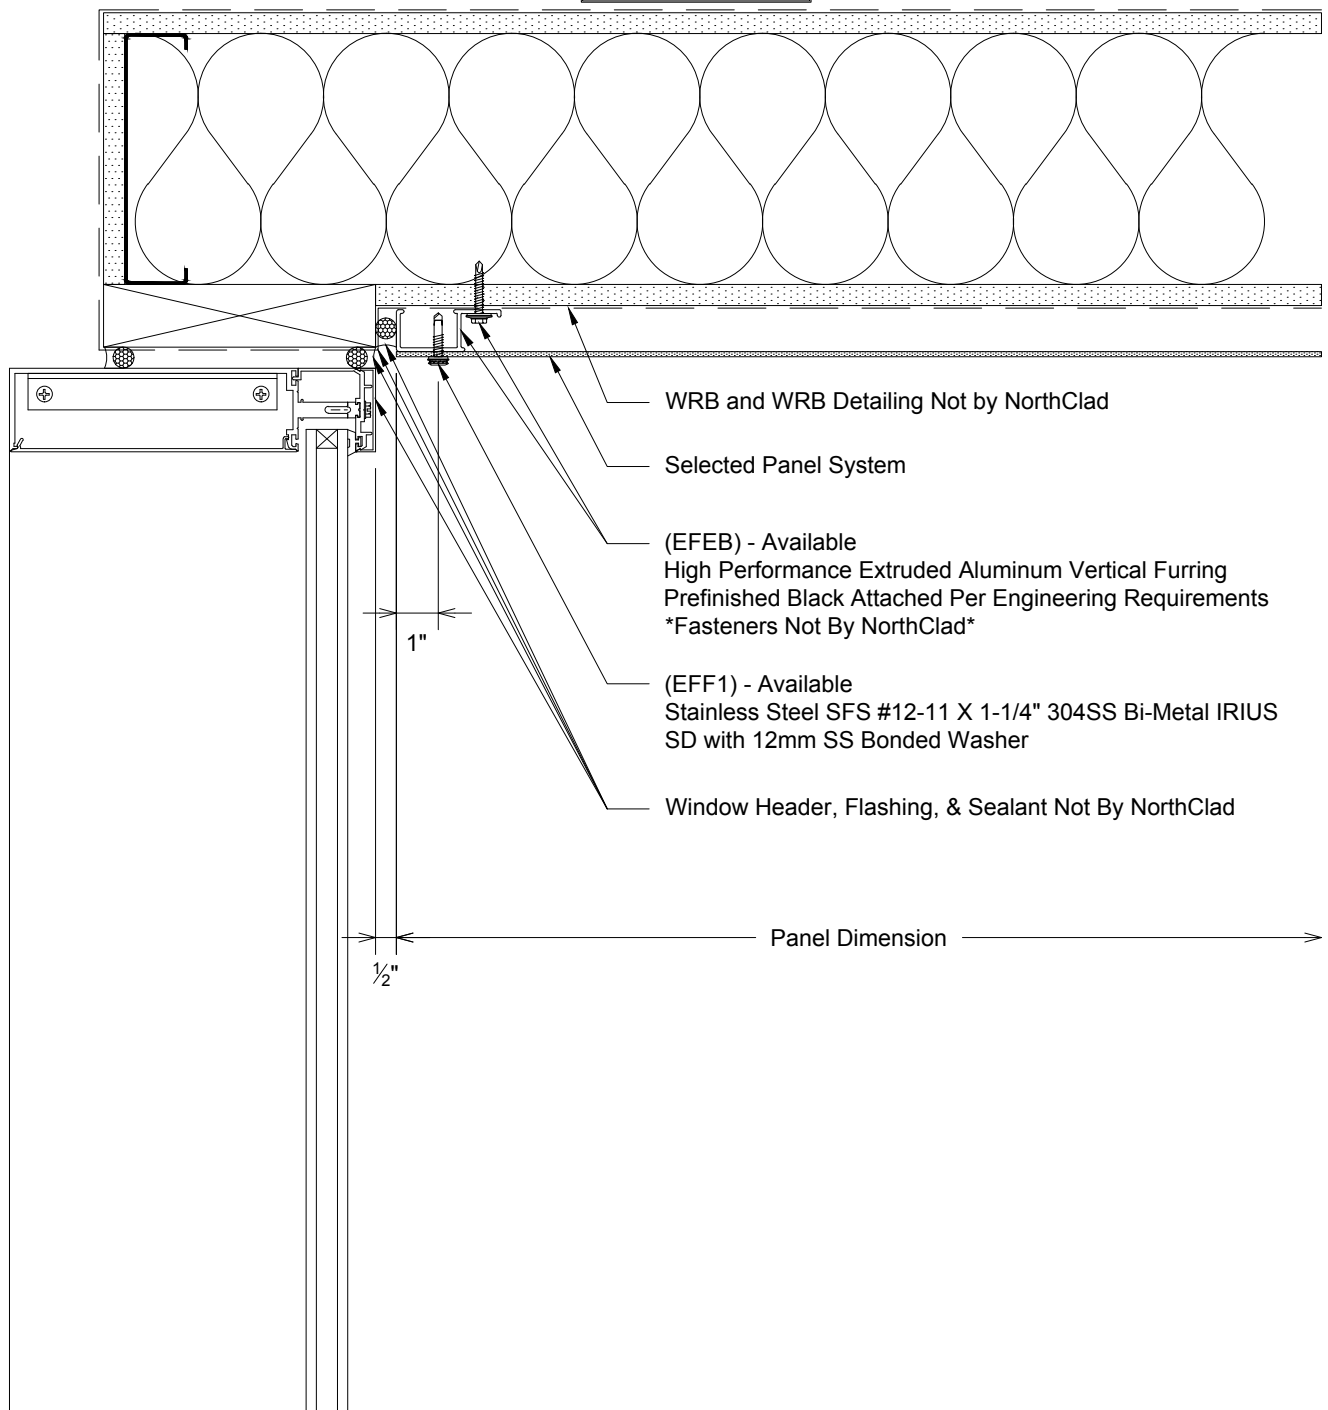

Section - NorthClad EF - Soffit to Window Header

System: NorthClad EF System