

Key
Elev
Key Elevation

INDEX 01

A1. Section - Horizontal Joint

B1. Plan - Vertical Joint

C1. Section - Base of Wall

F1. Section - Formed Parapet Coping

G1. Plan - Outside Corner

H1. Plan - Inside Corner

J1. Section - Window Sill

J2. Section - Louver Sill

K1. Section - Window Head

K2. Section - Louver Head

K3. Section - Door Head

M1. Plan - Window at Right Jamb

M2. Plan - Louver at Right Jamb

M3. Plan - Door at Right Jamb

N1. Plan - Window at Left Jamb

N2. Plan - Louver at Left Jamb

N3. Plan - Door at Left Jamb

P1. Section - Fascia to Soffit

P2. Section - Fascia to Soffit

Q1. Section - Soffit at Top of Wall

01. CF System Parts Catalog


02. CF System Parts Catalog

03. CF System Parts Catalog

04. CF System Parts Catalog


05. CF System Parts Catalog

06. CF System Parts Catalog

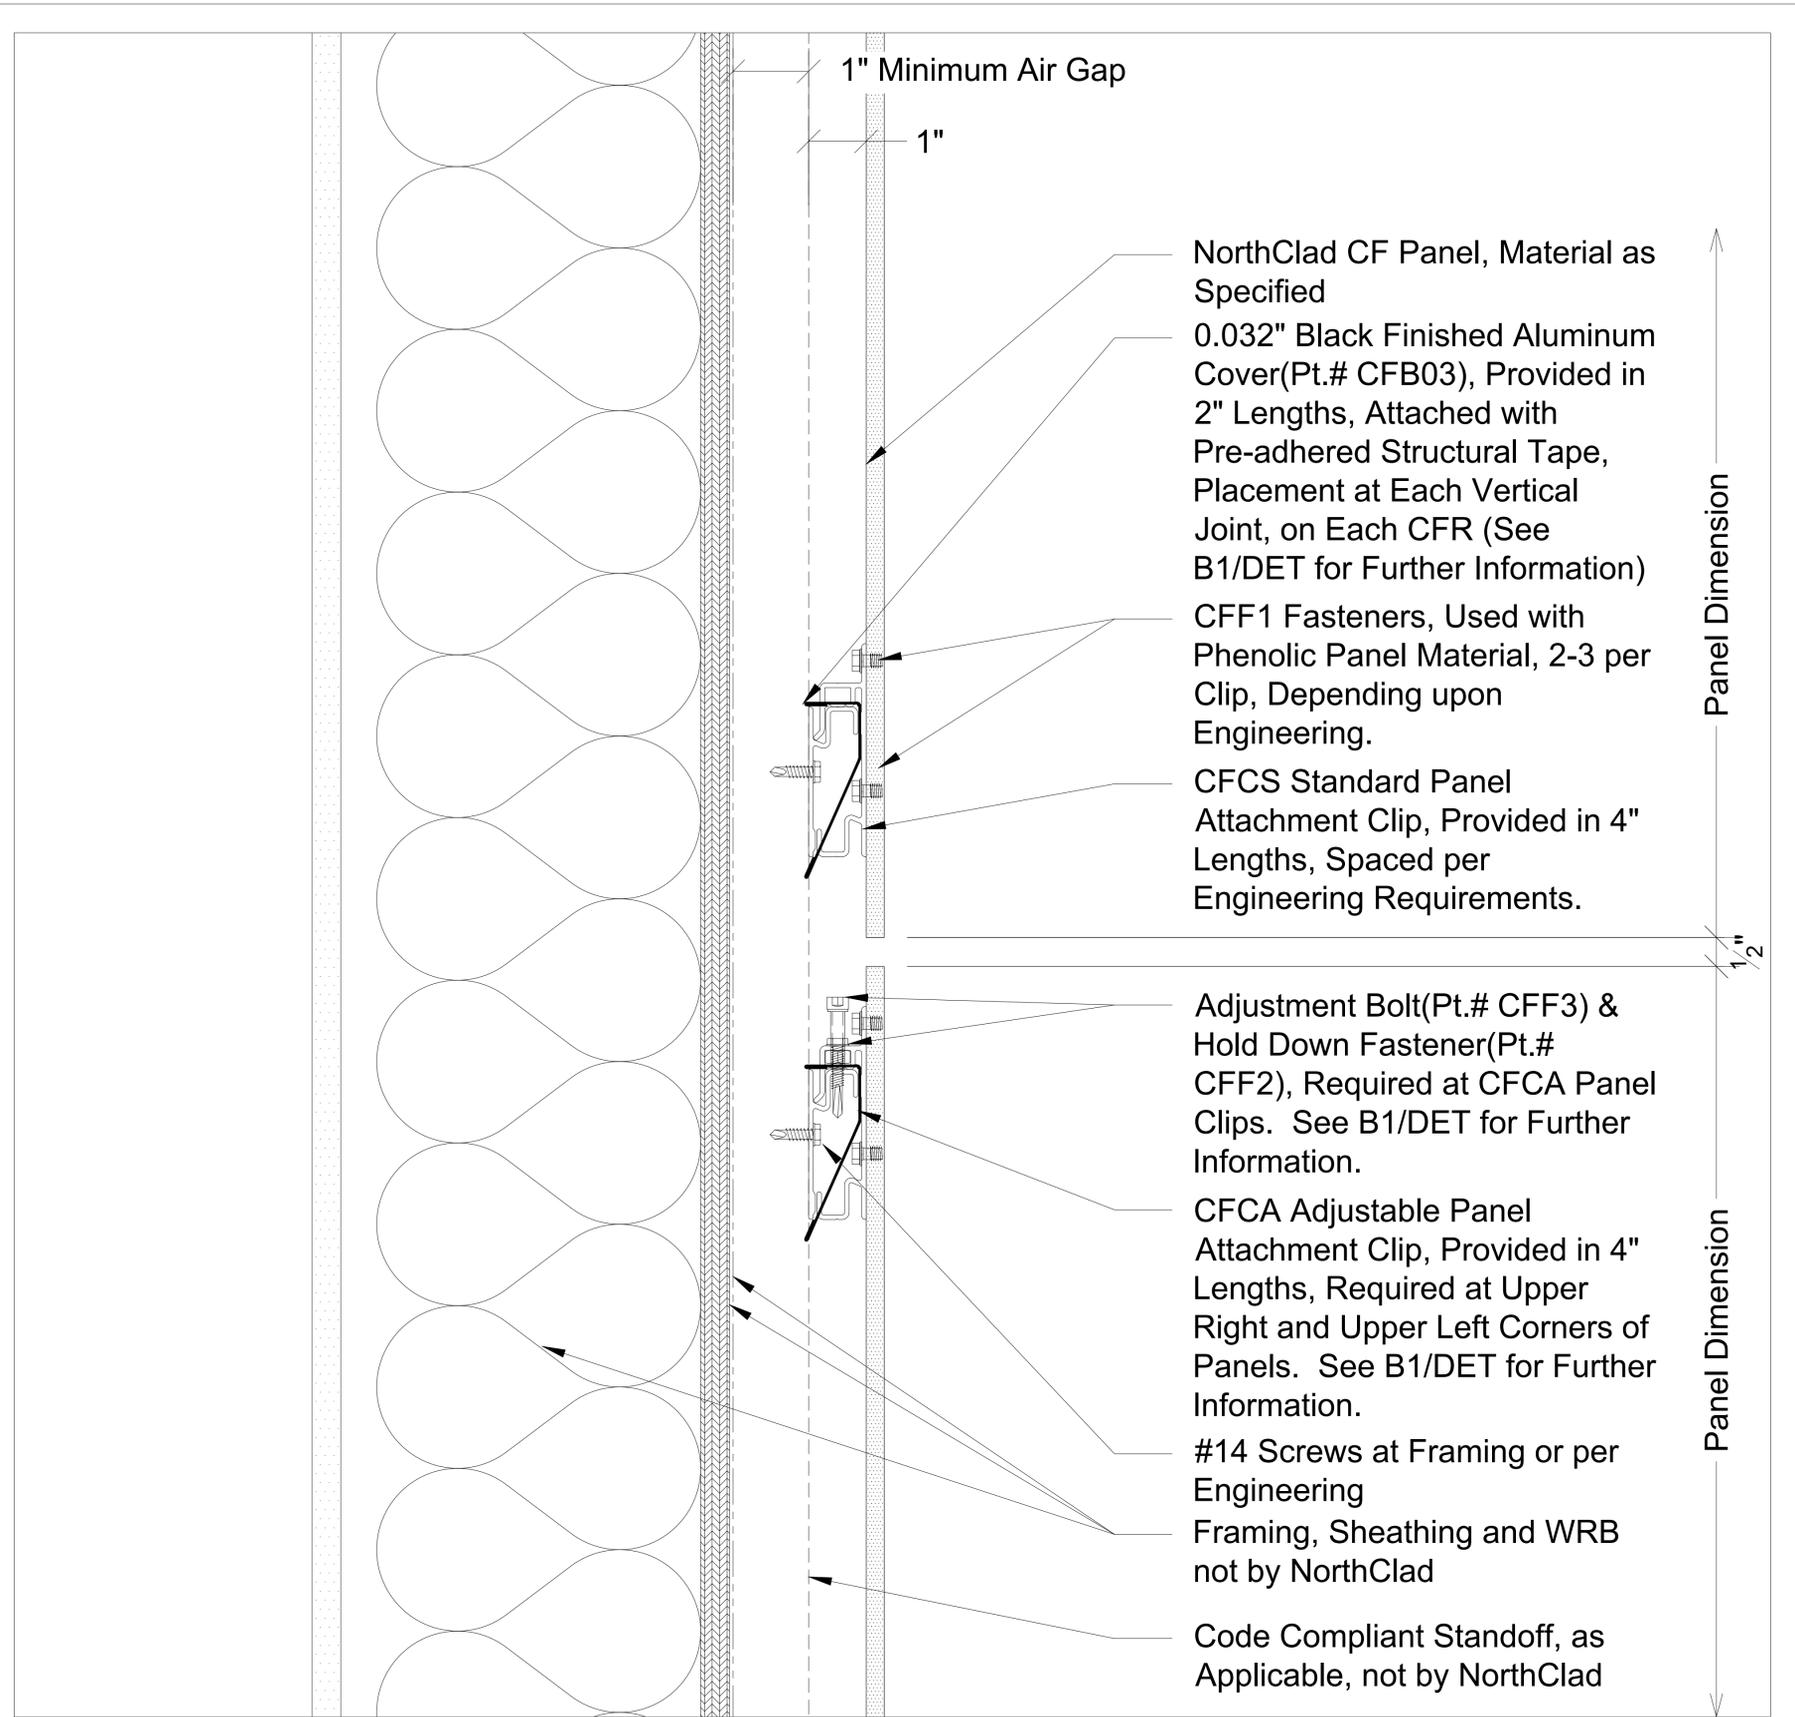


A1


Section - Horizontal Joint

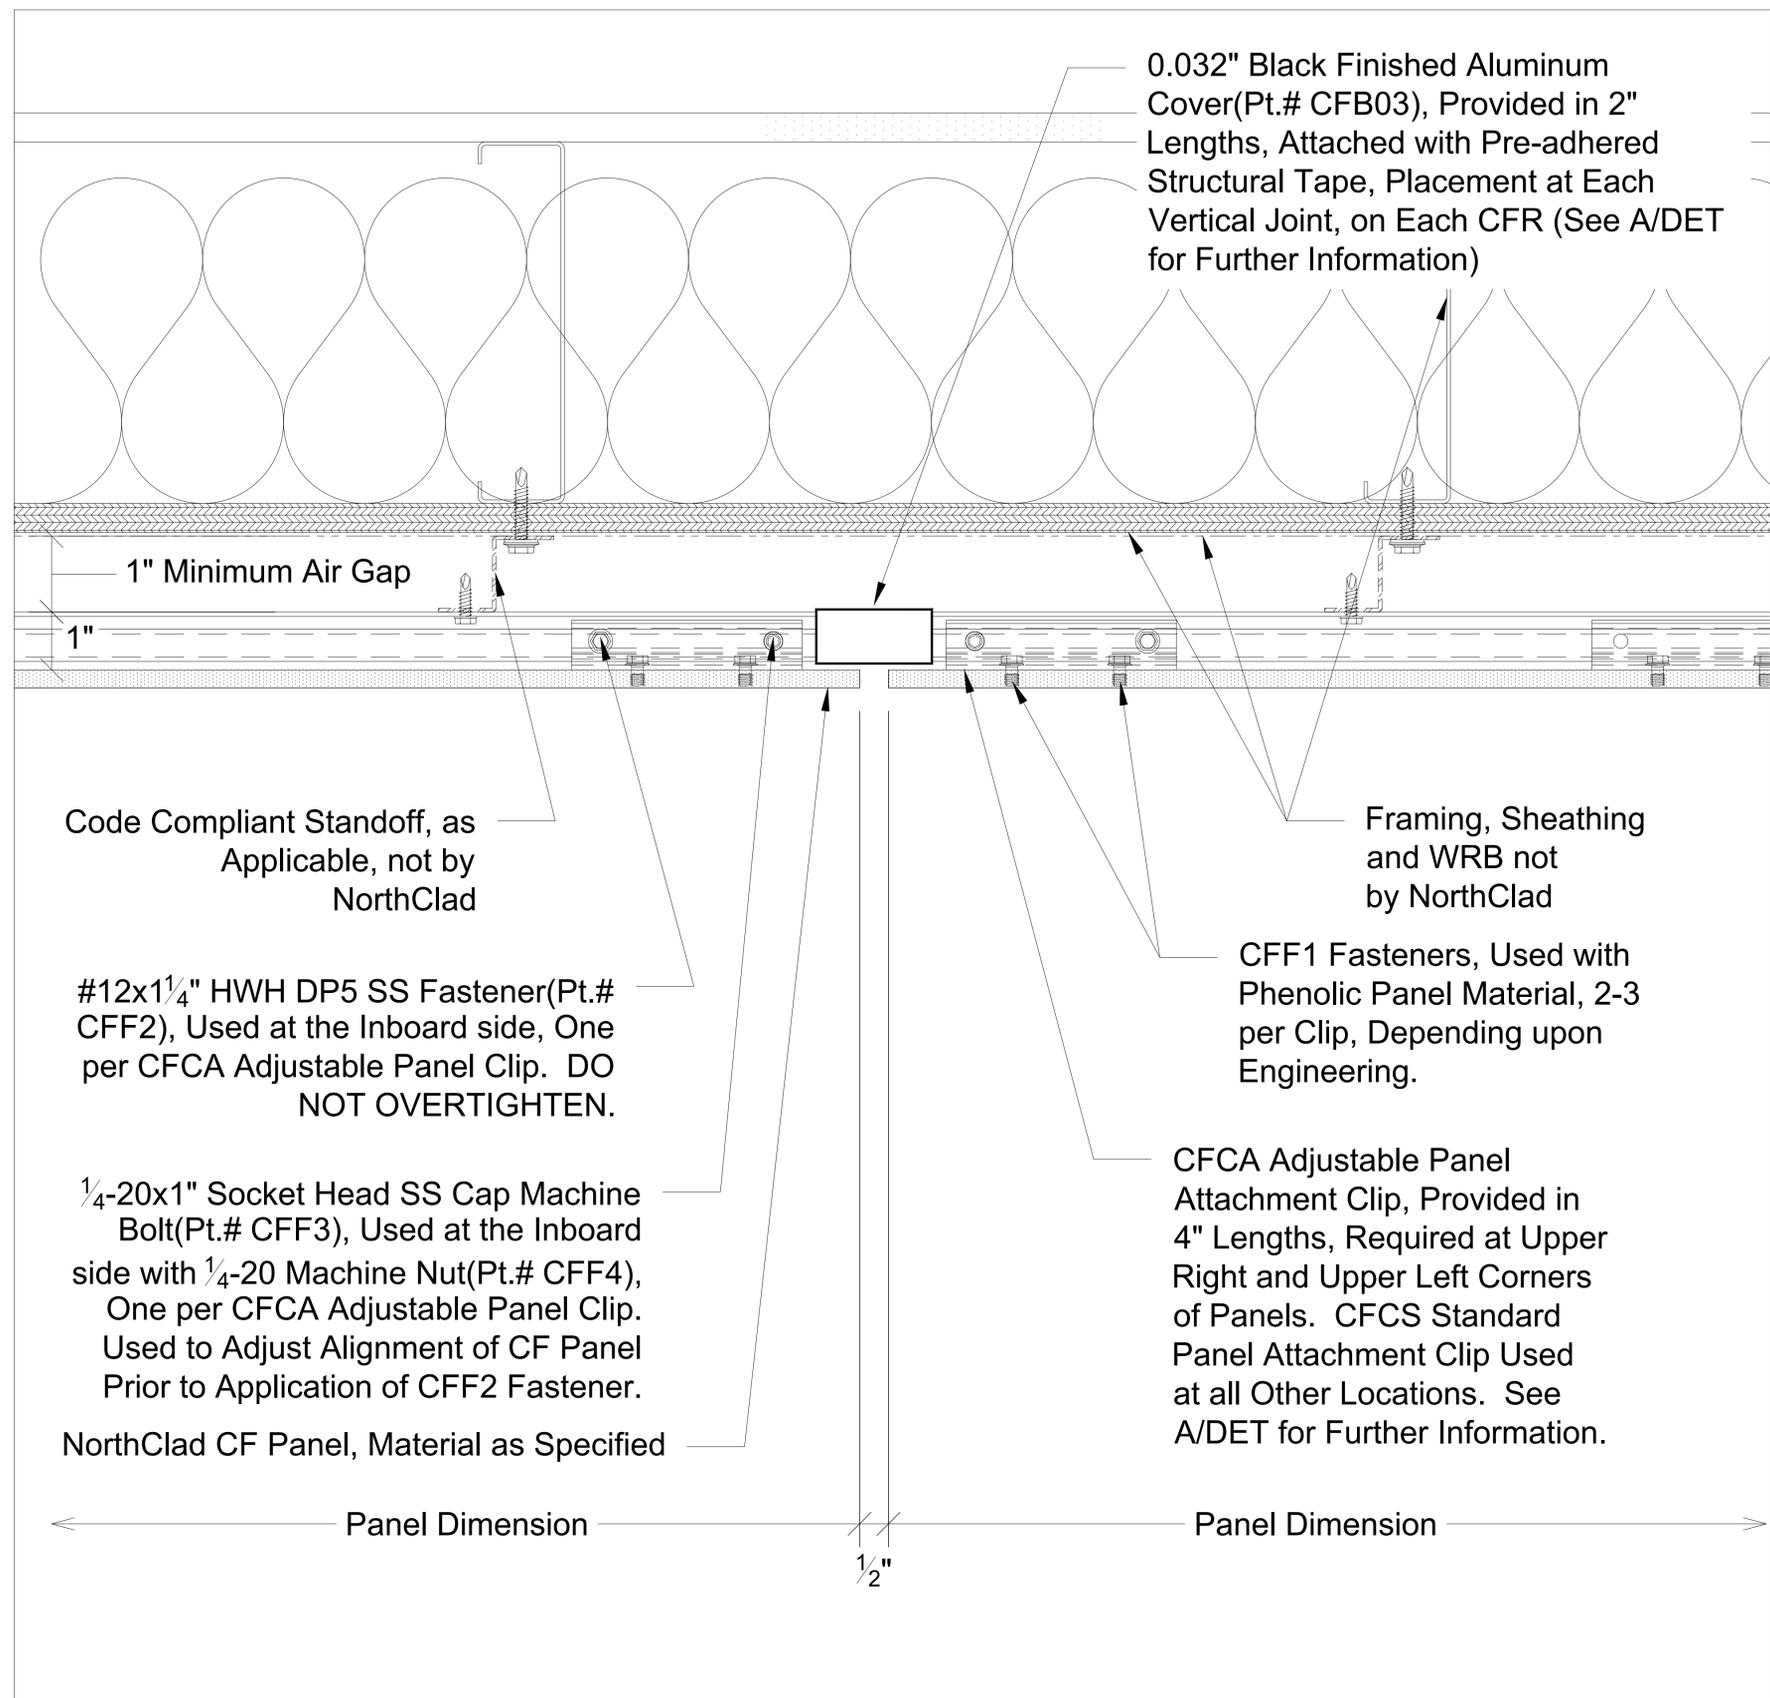

B1 Plan - Vertical Joint

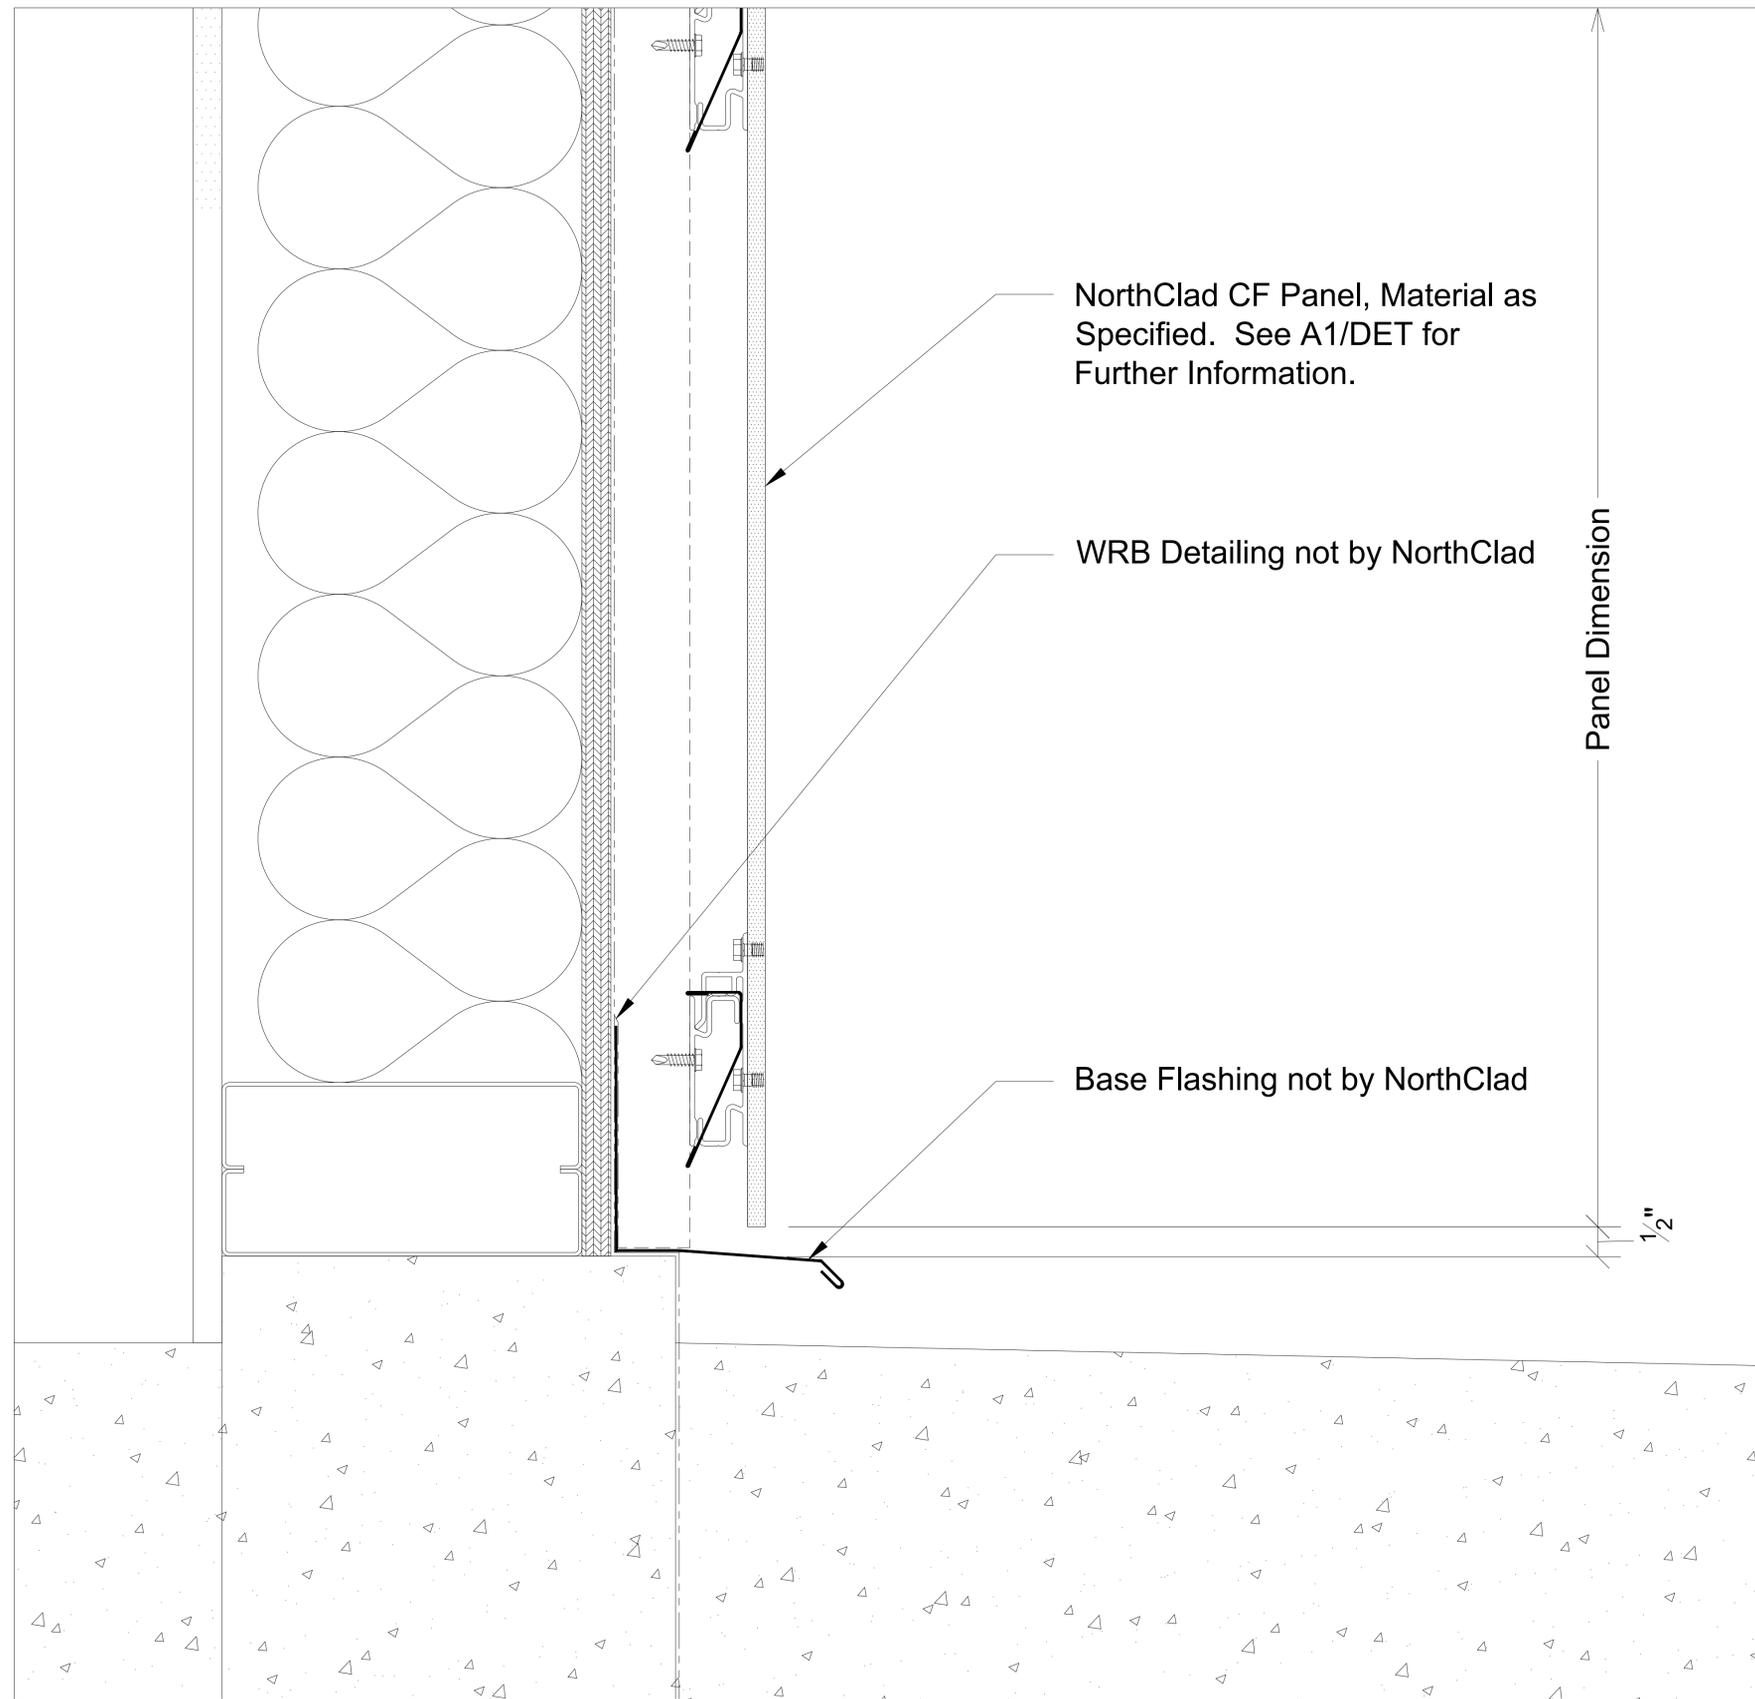


C1 Section - Base of Wall

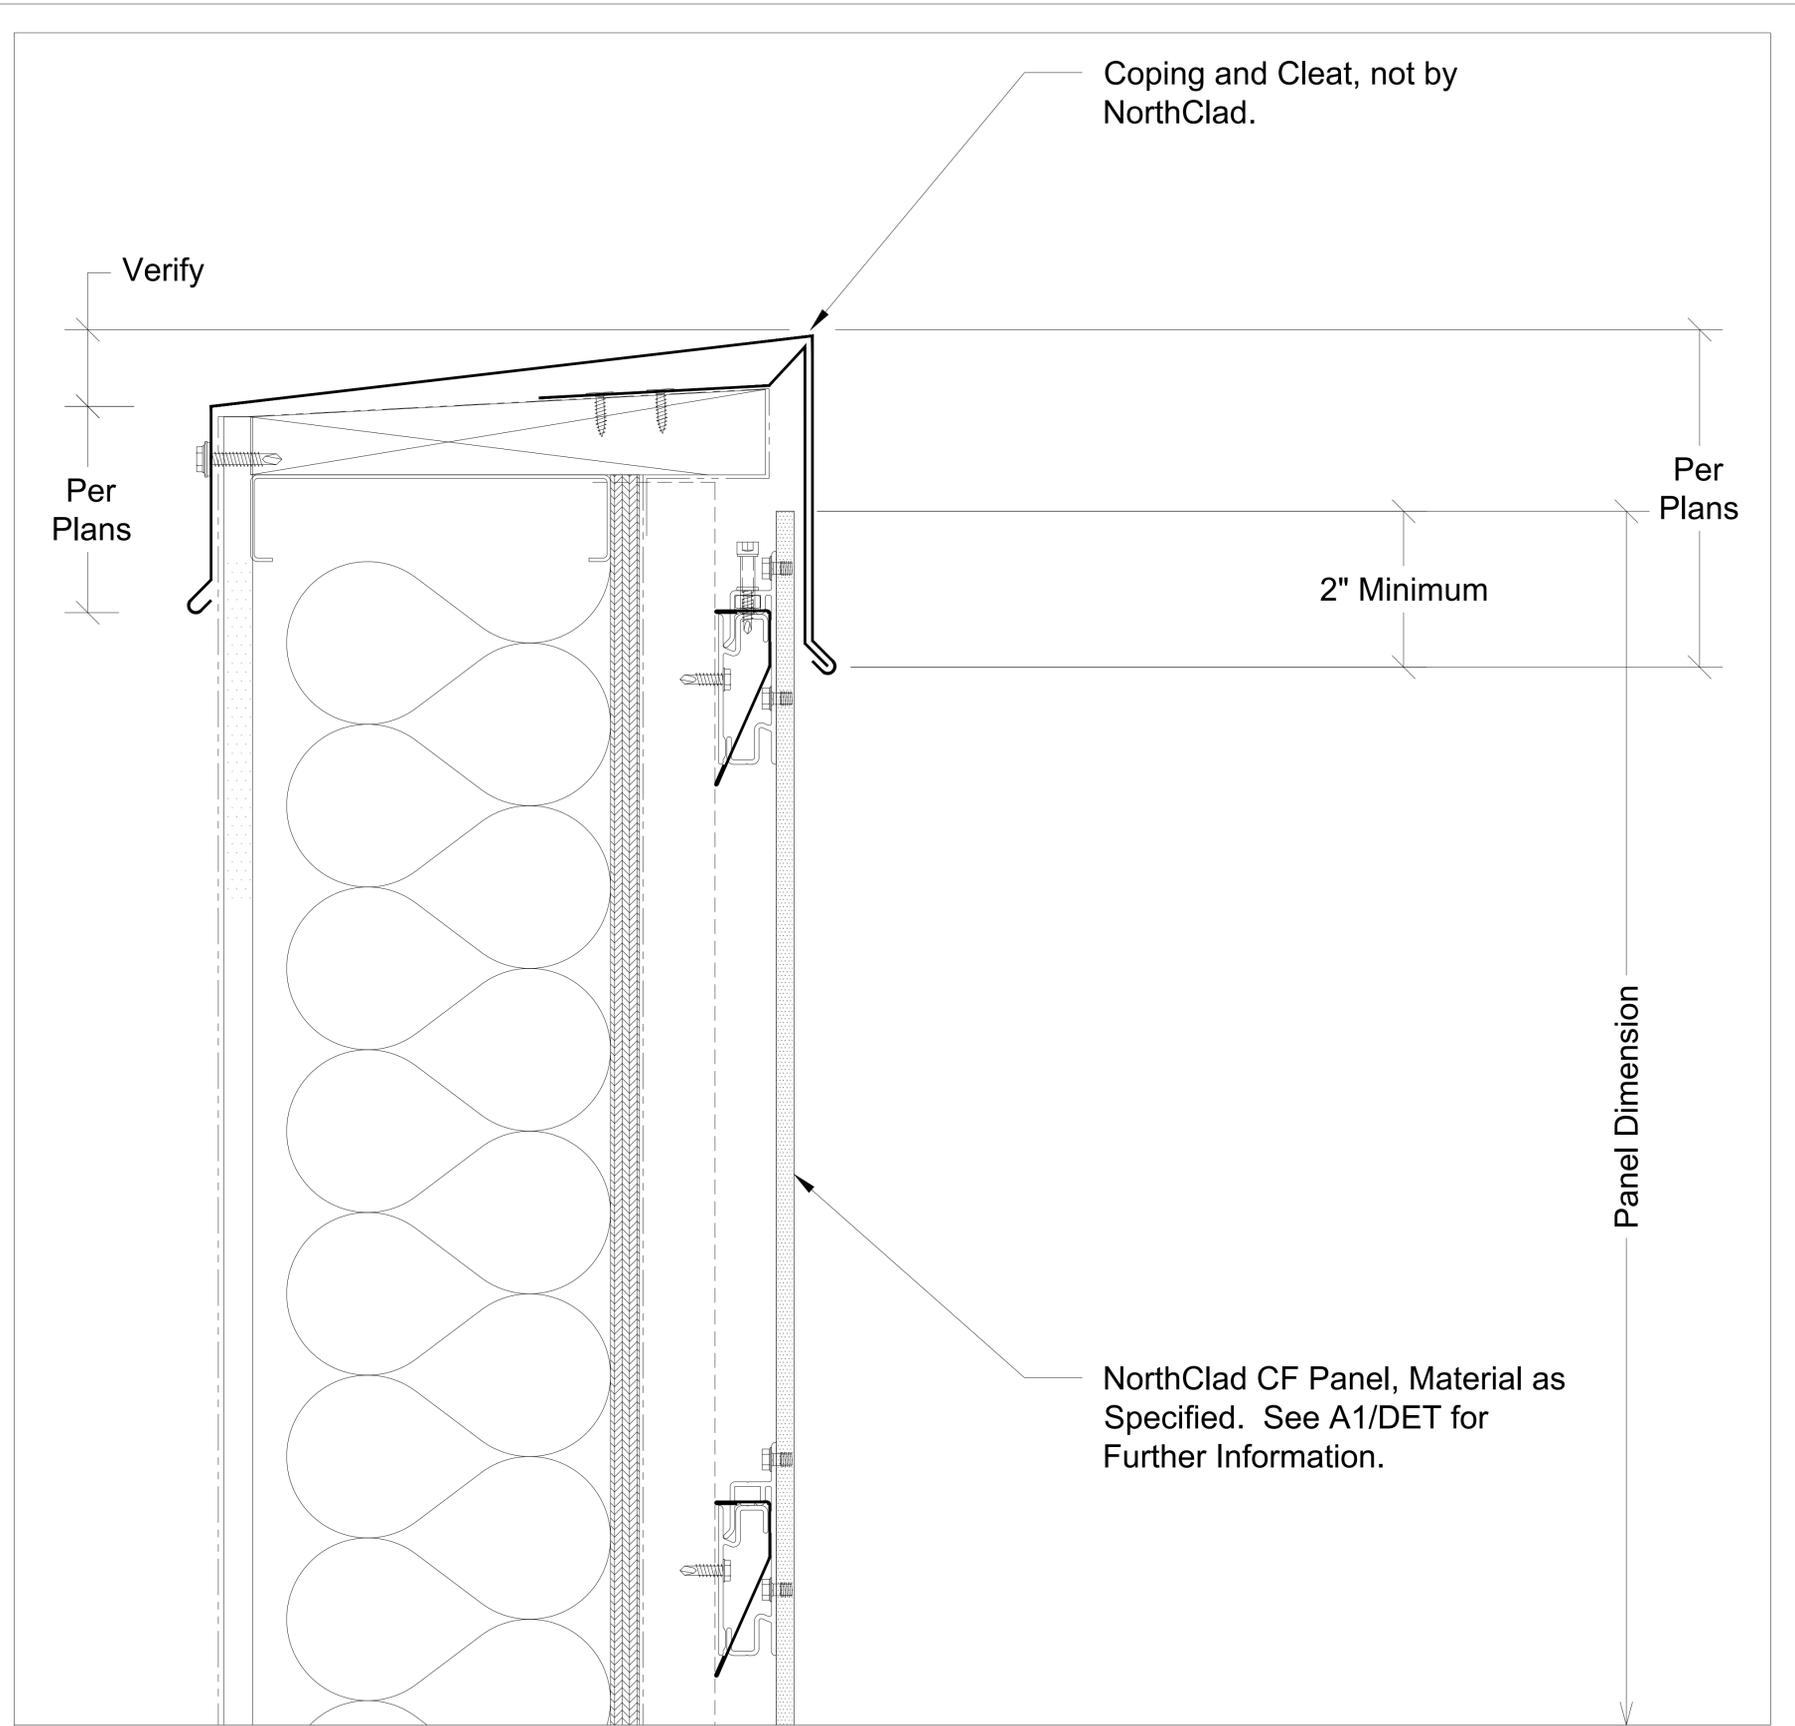


F1

Section - Formed Parapet Coping

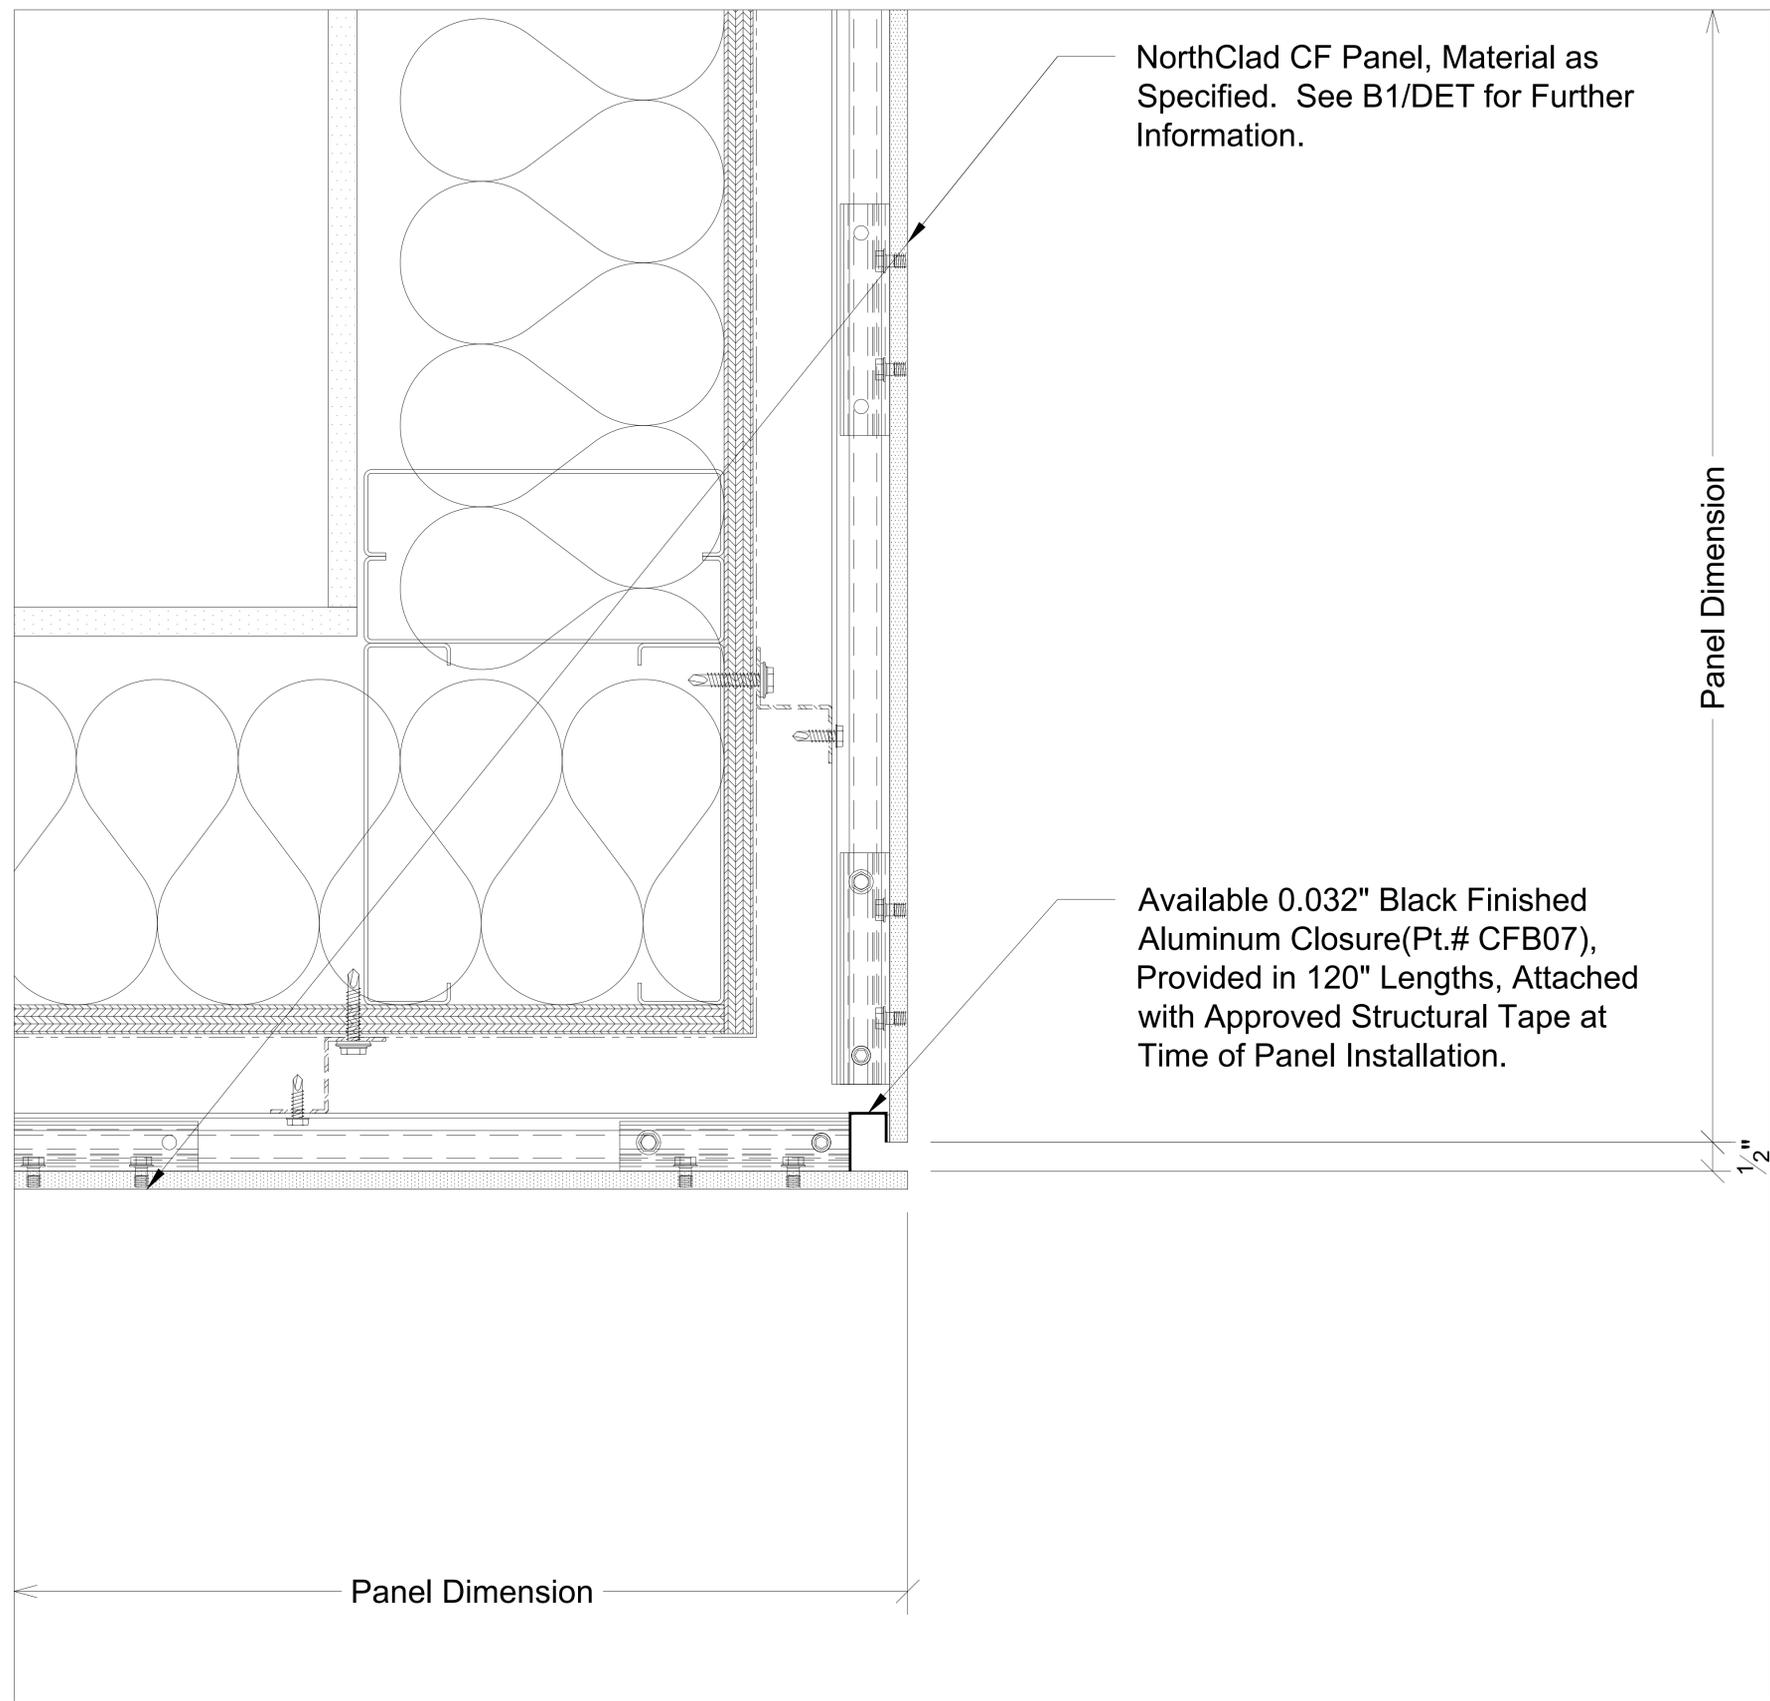


G1 Plan - Outside Corner

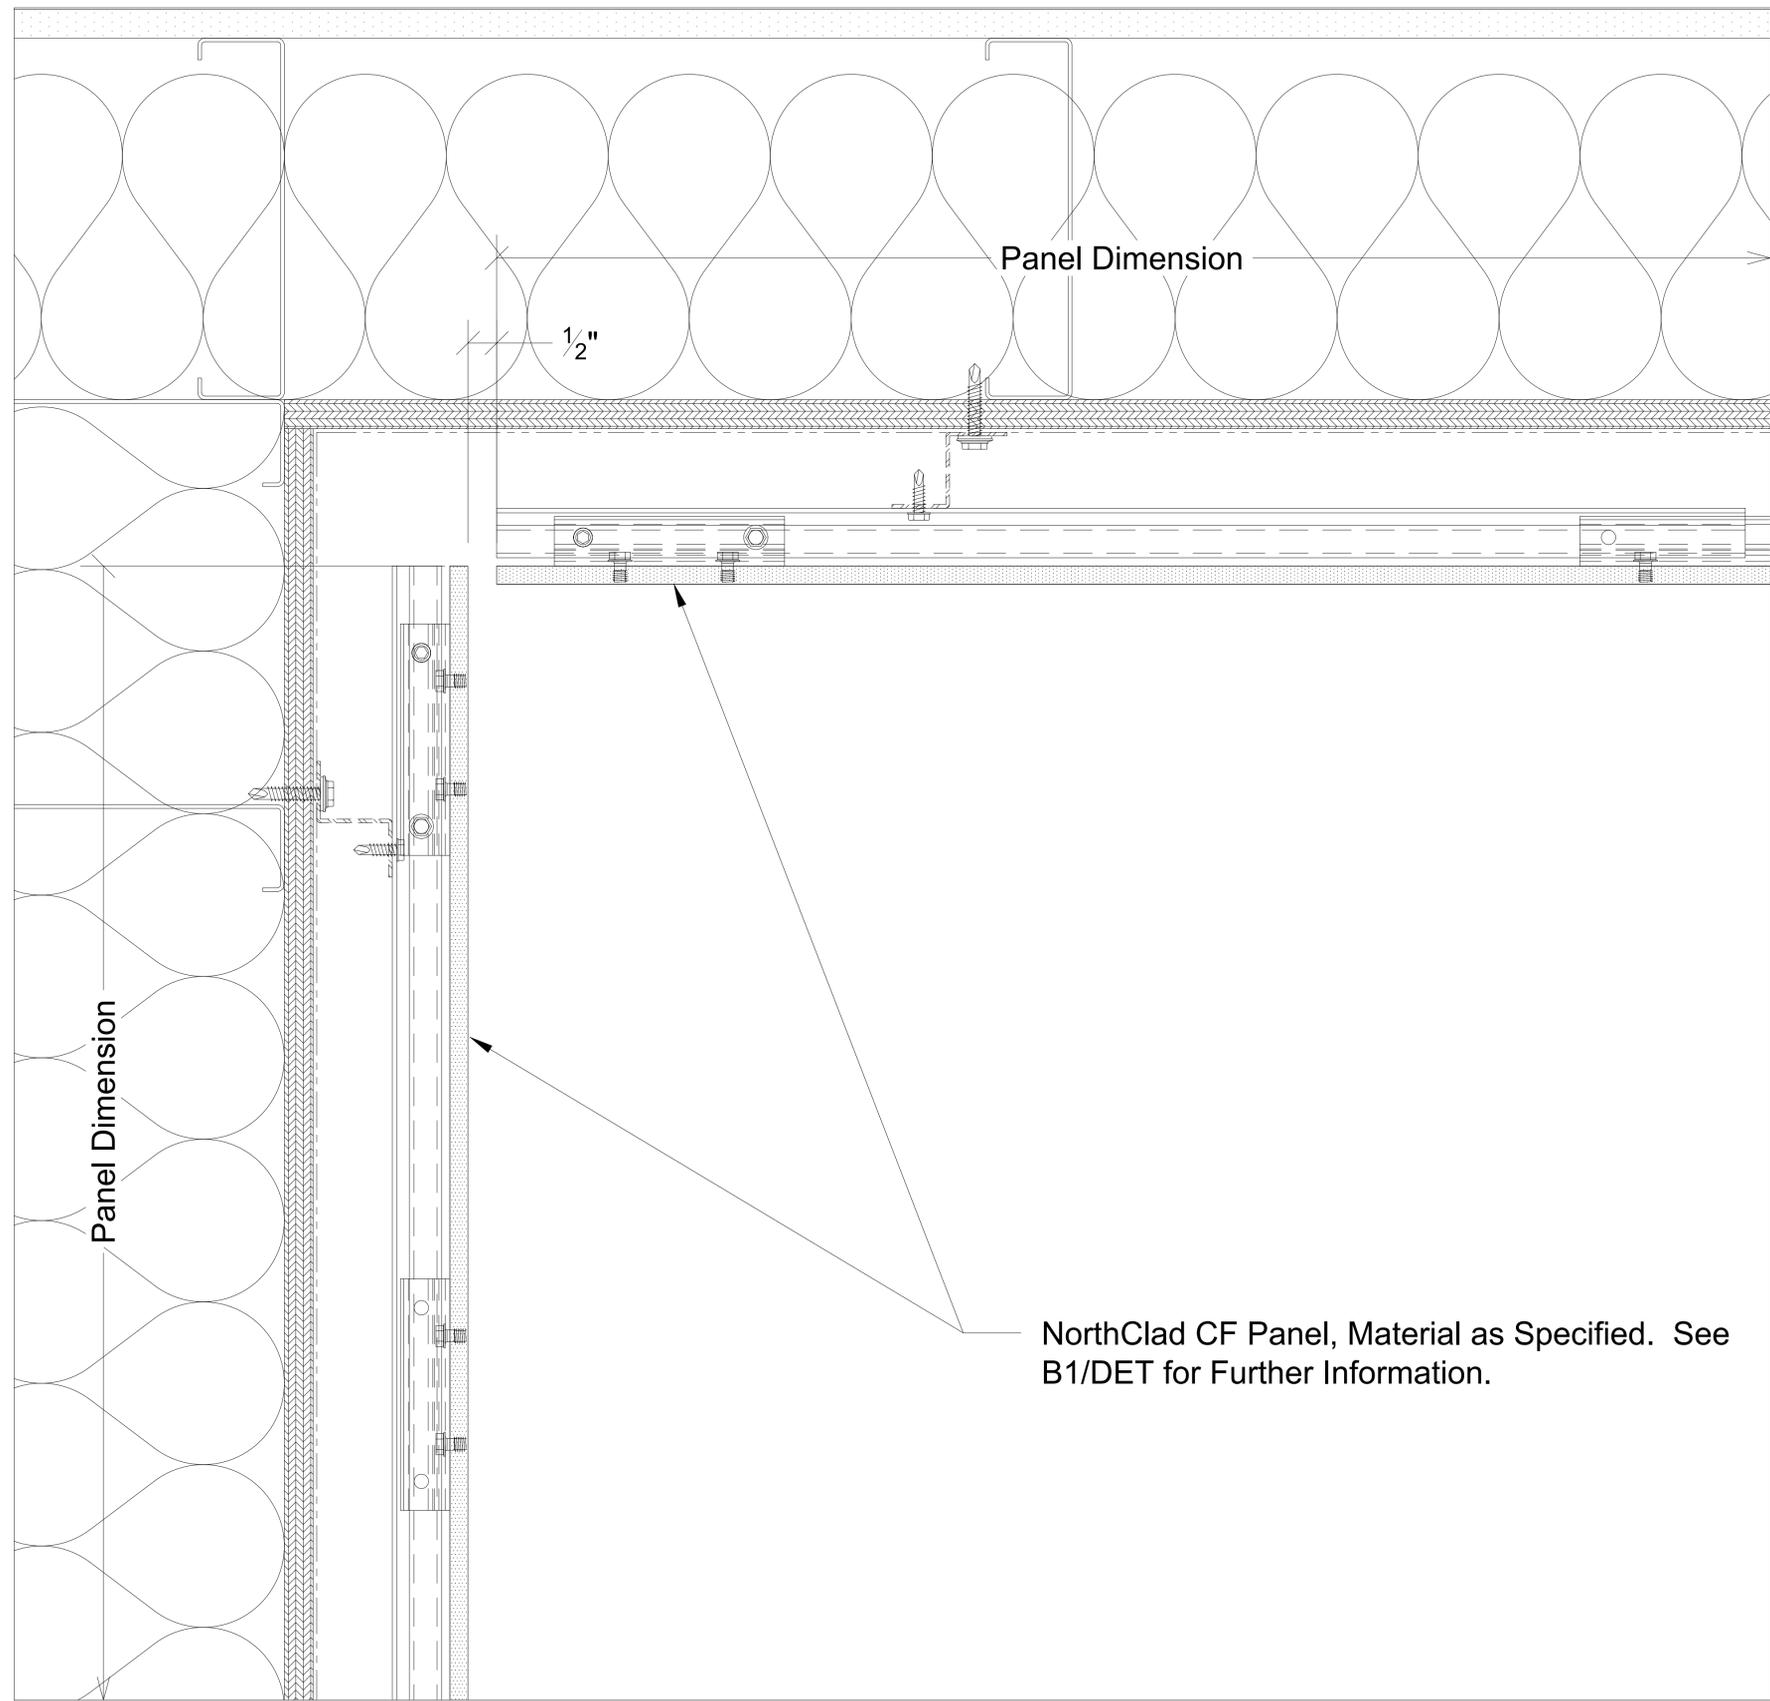


H1 Plan - Inside Corner

NorthClad CF Panel, Material as Specified. See B1/DET for Further Information.

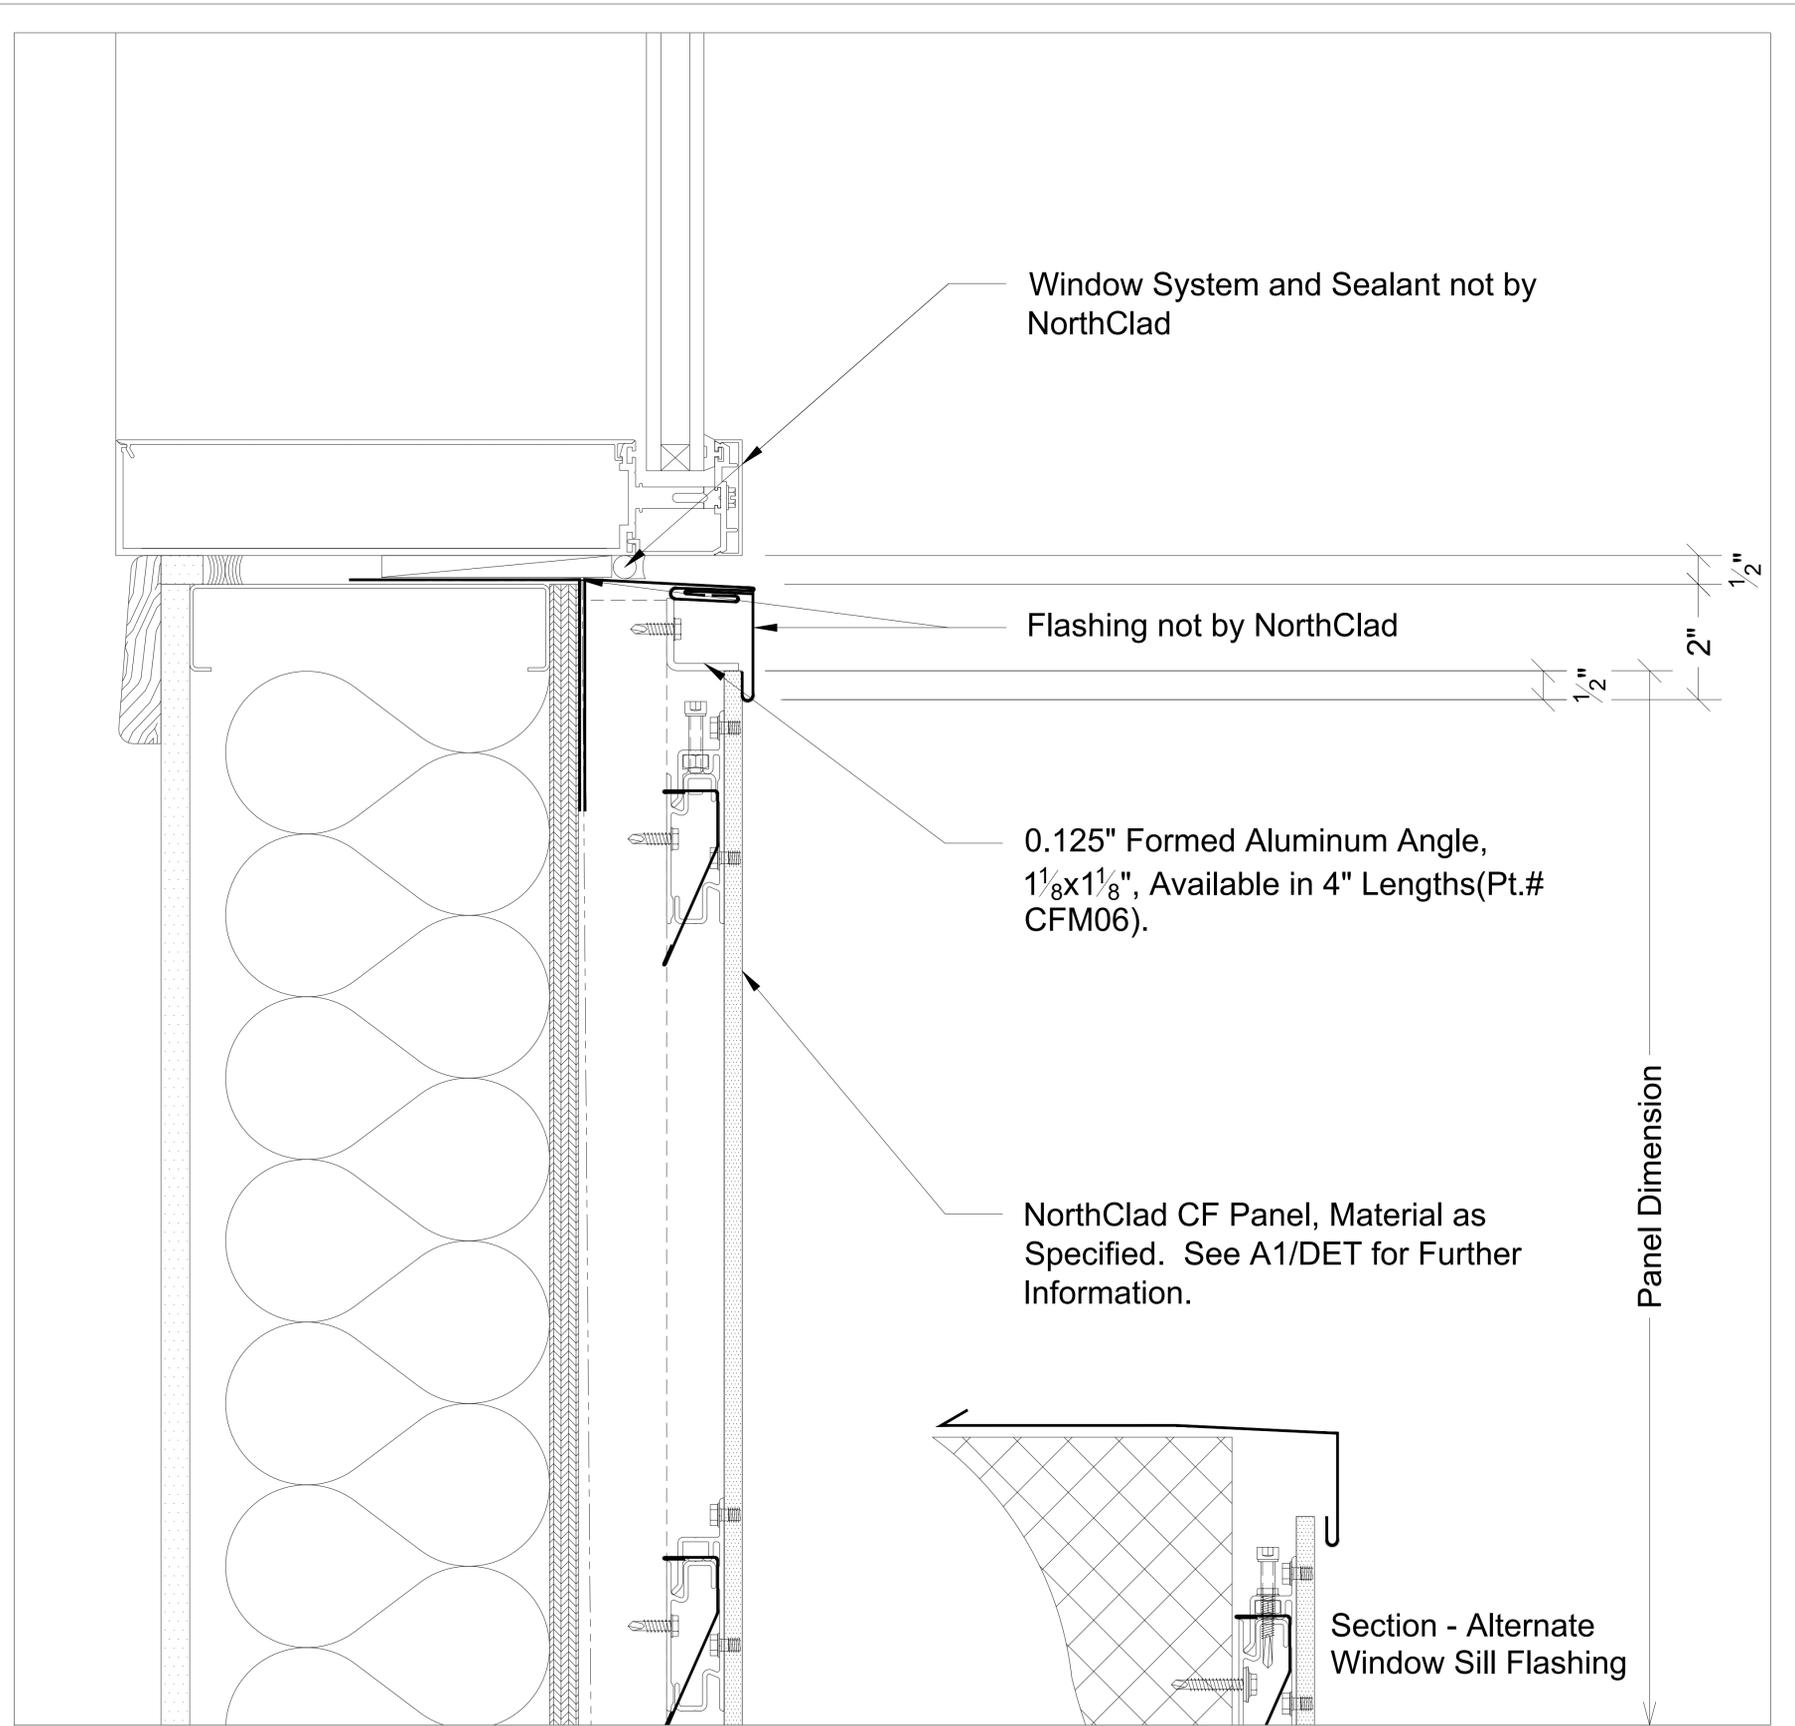


J1

Section - Window Sill

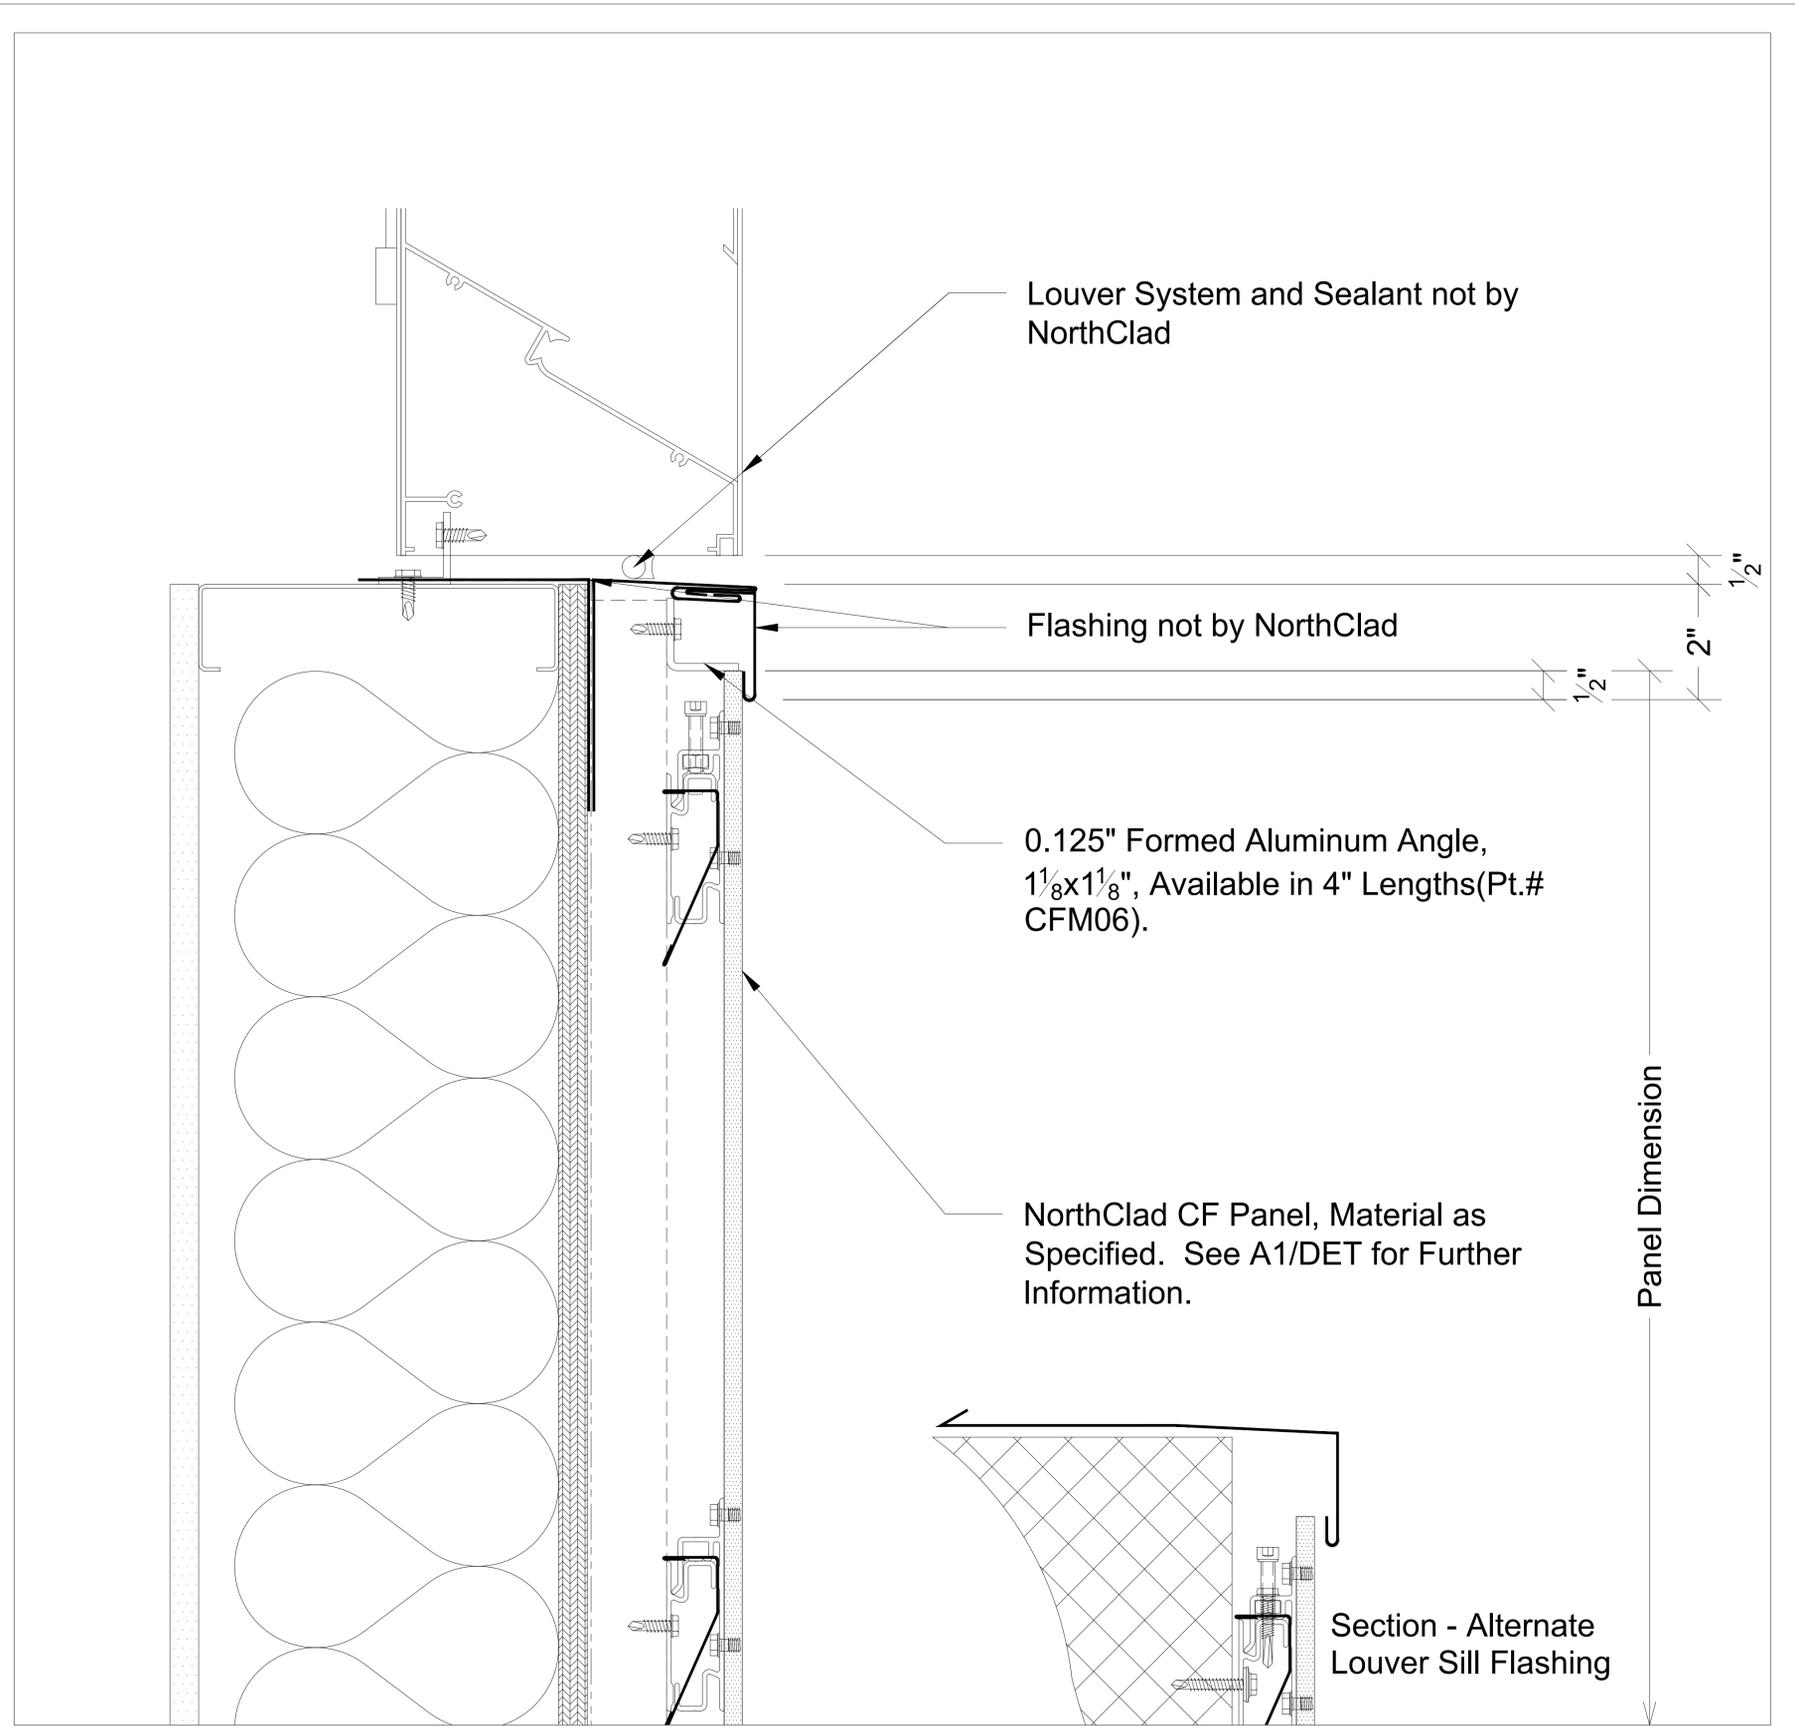


J2 Section - Louver Sill

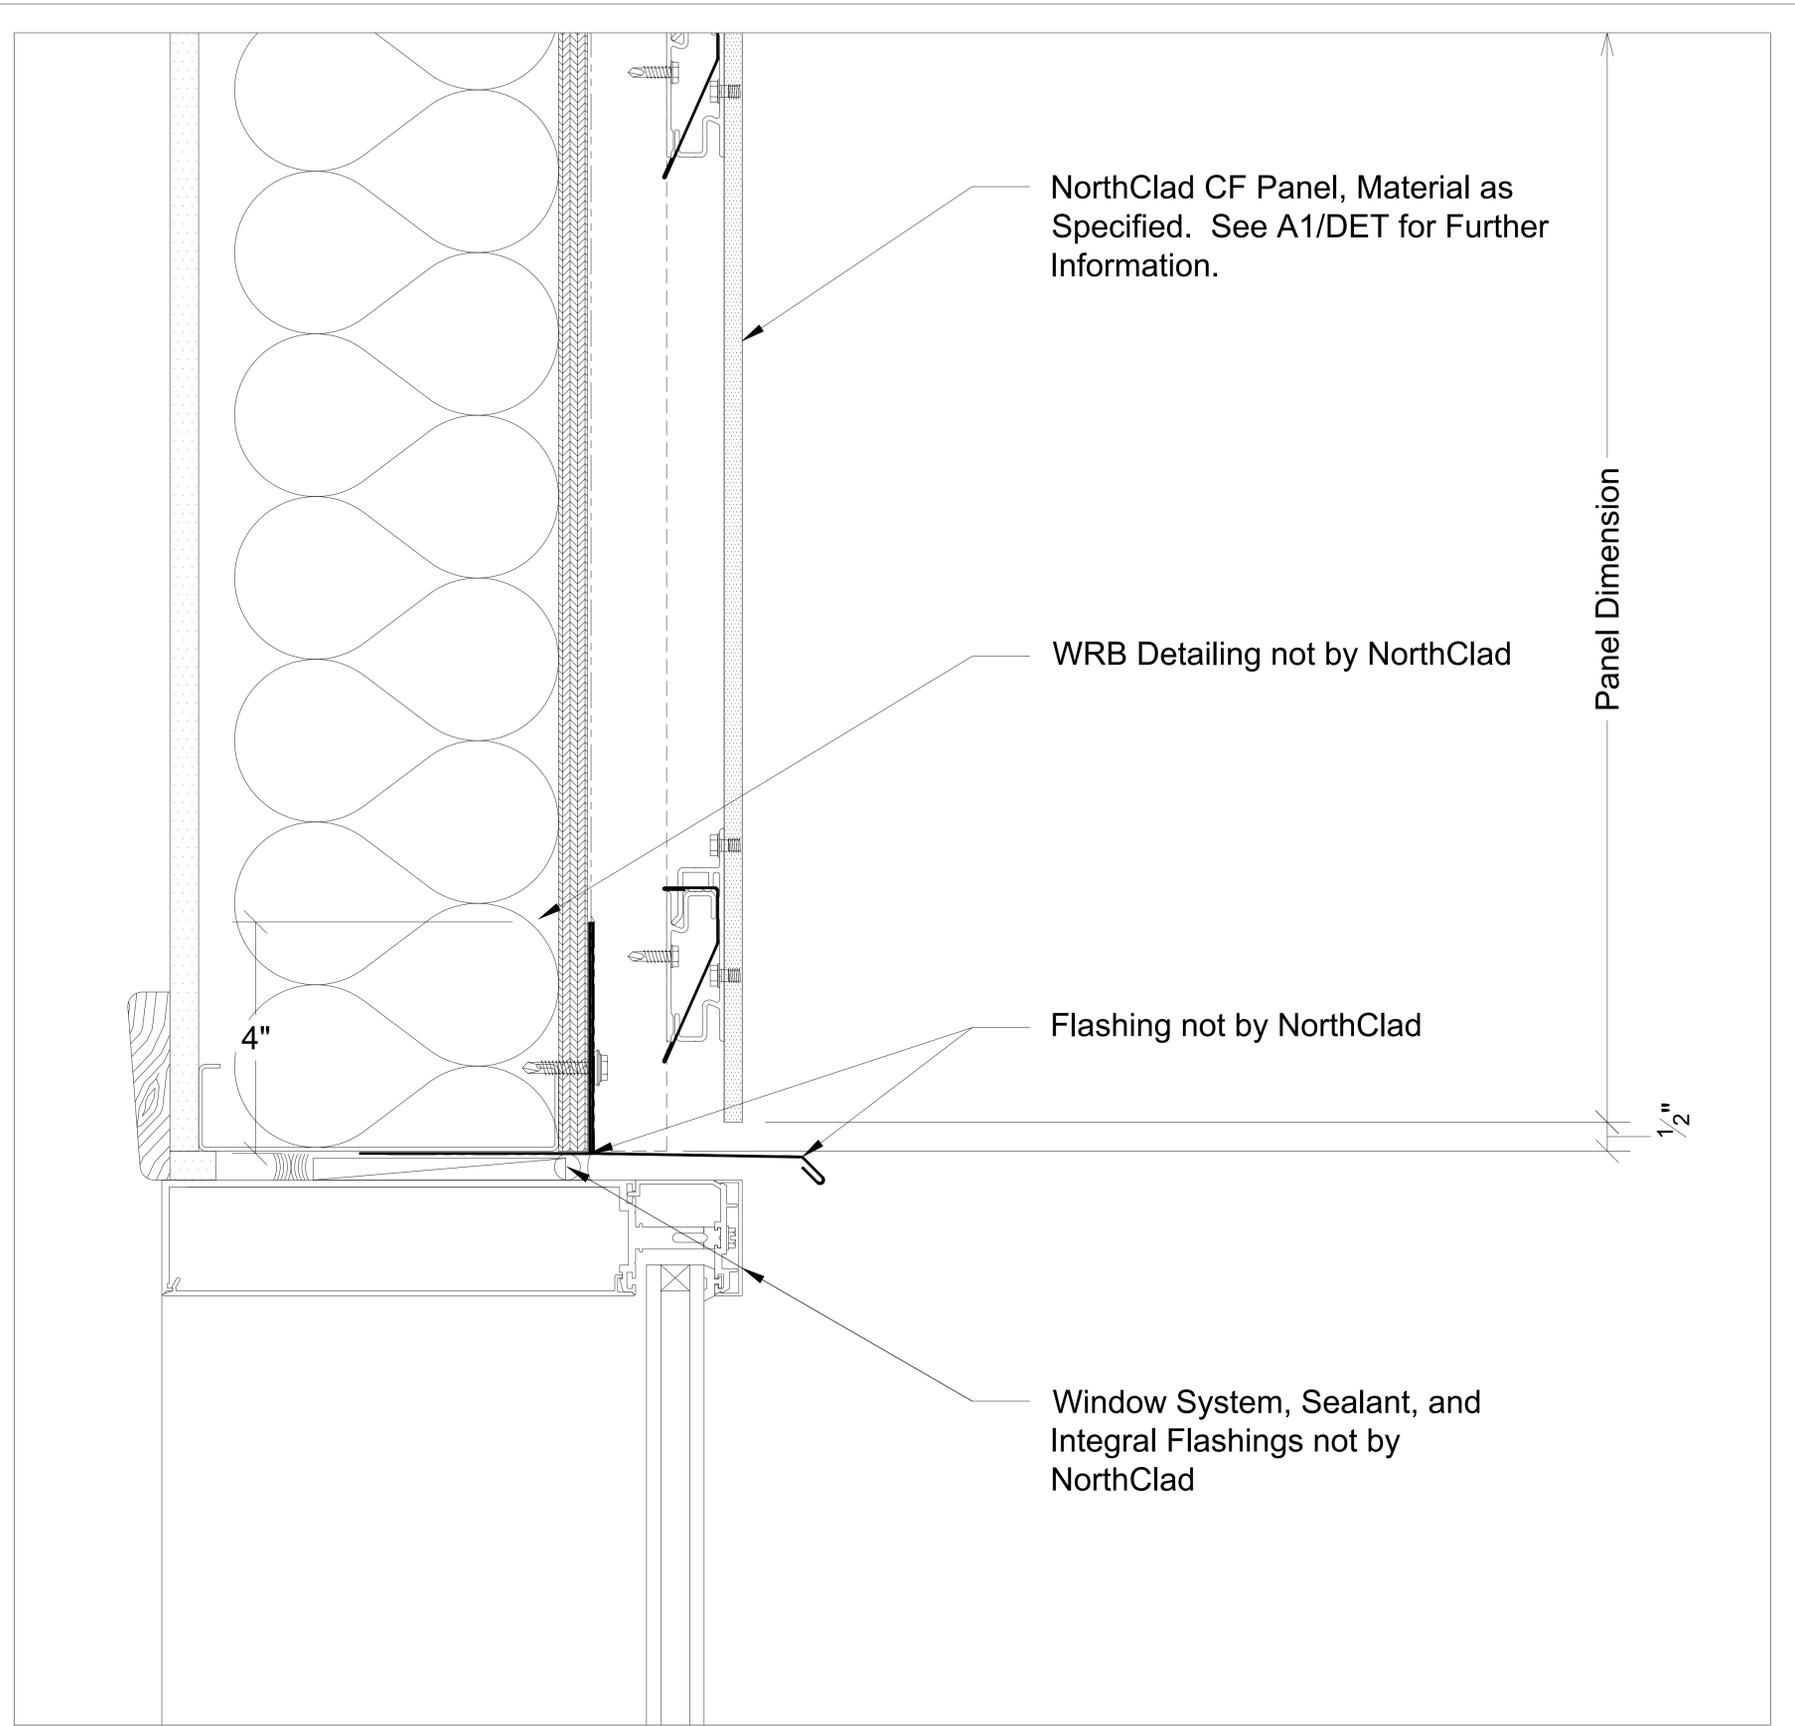


K1

Section - Window Head

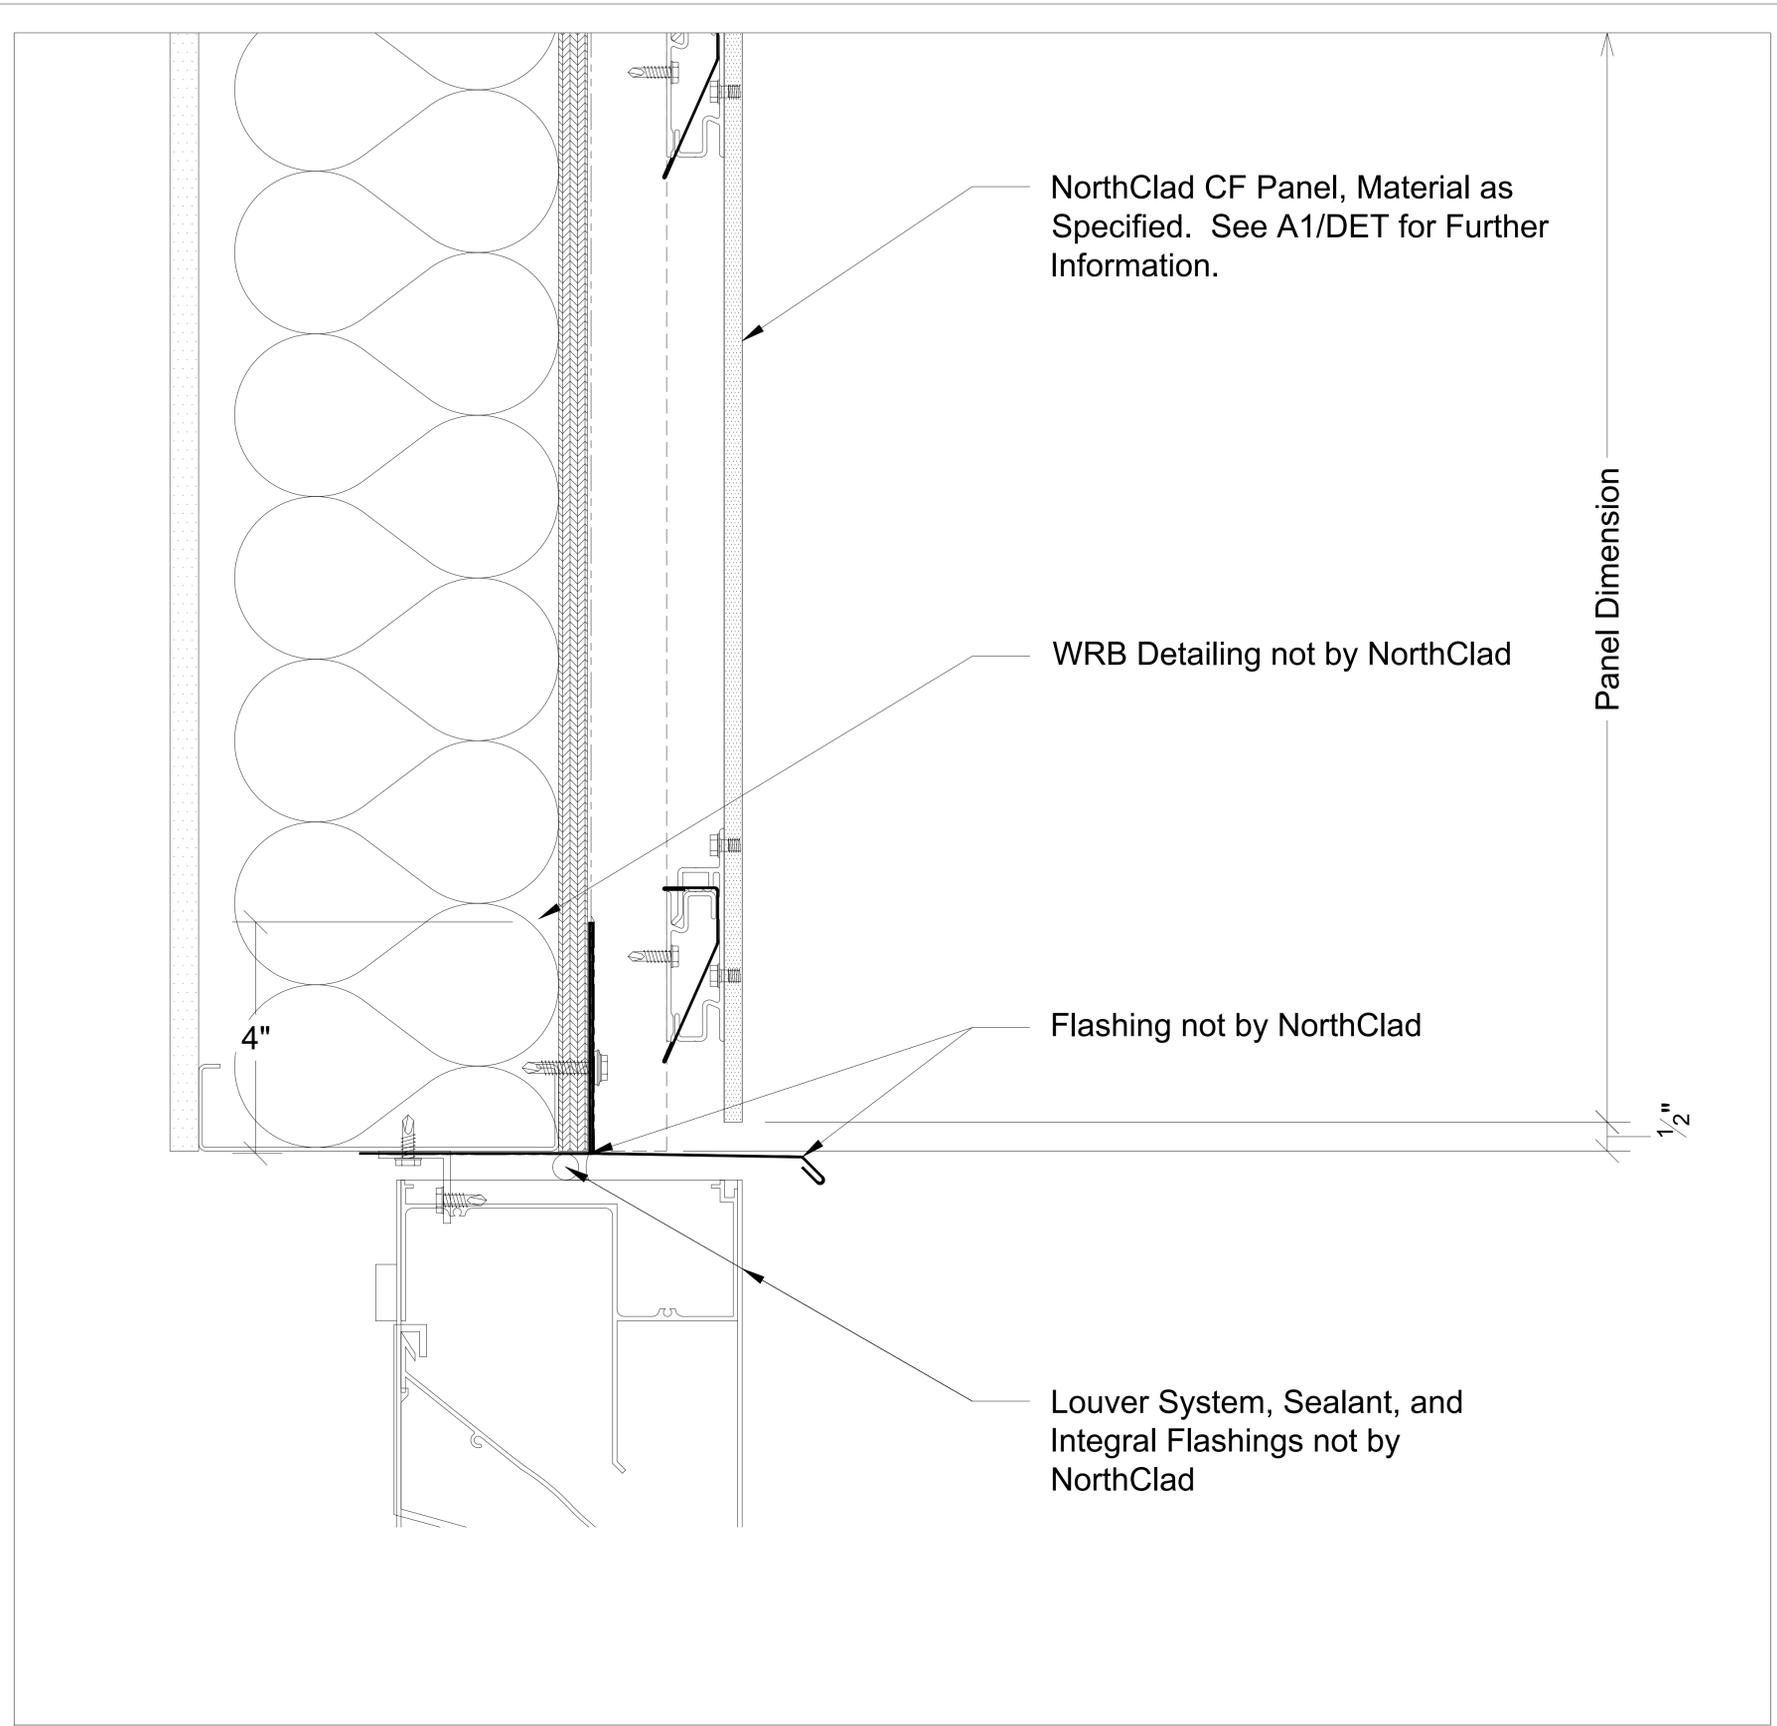


K2


Section - Louver Head

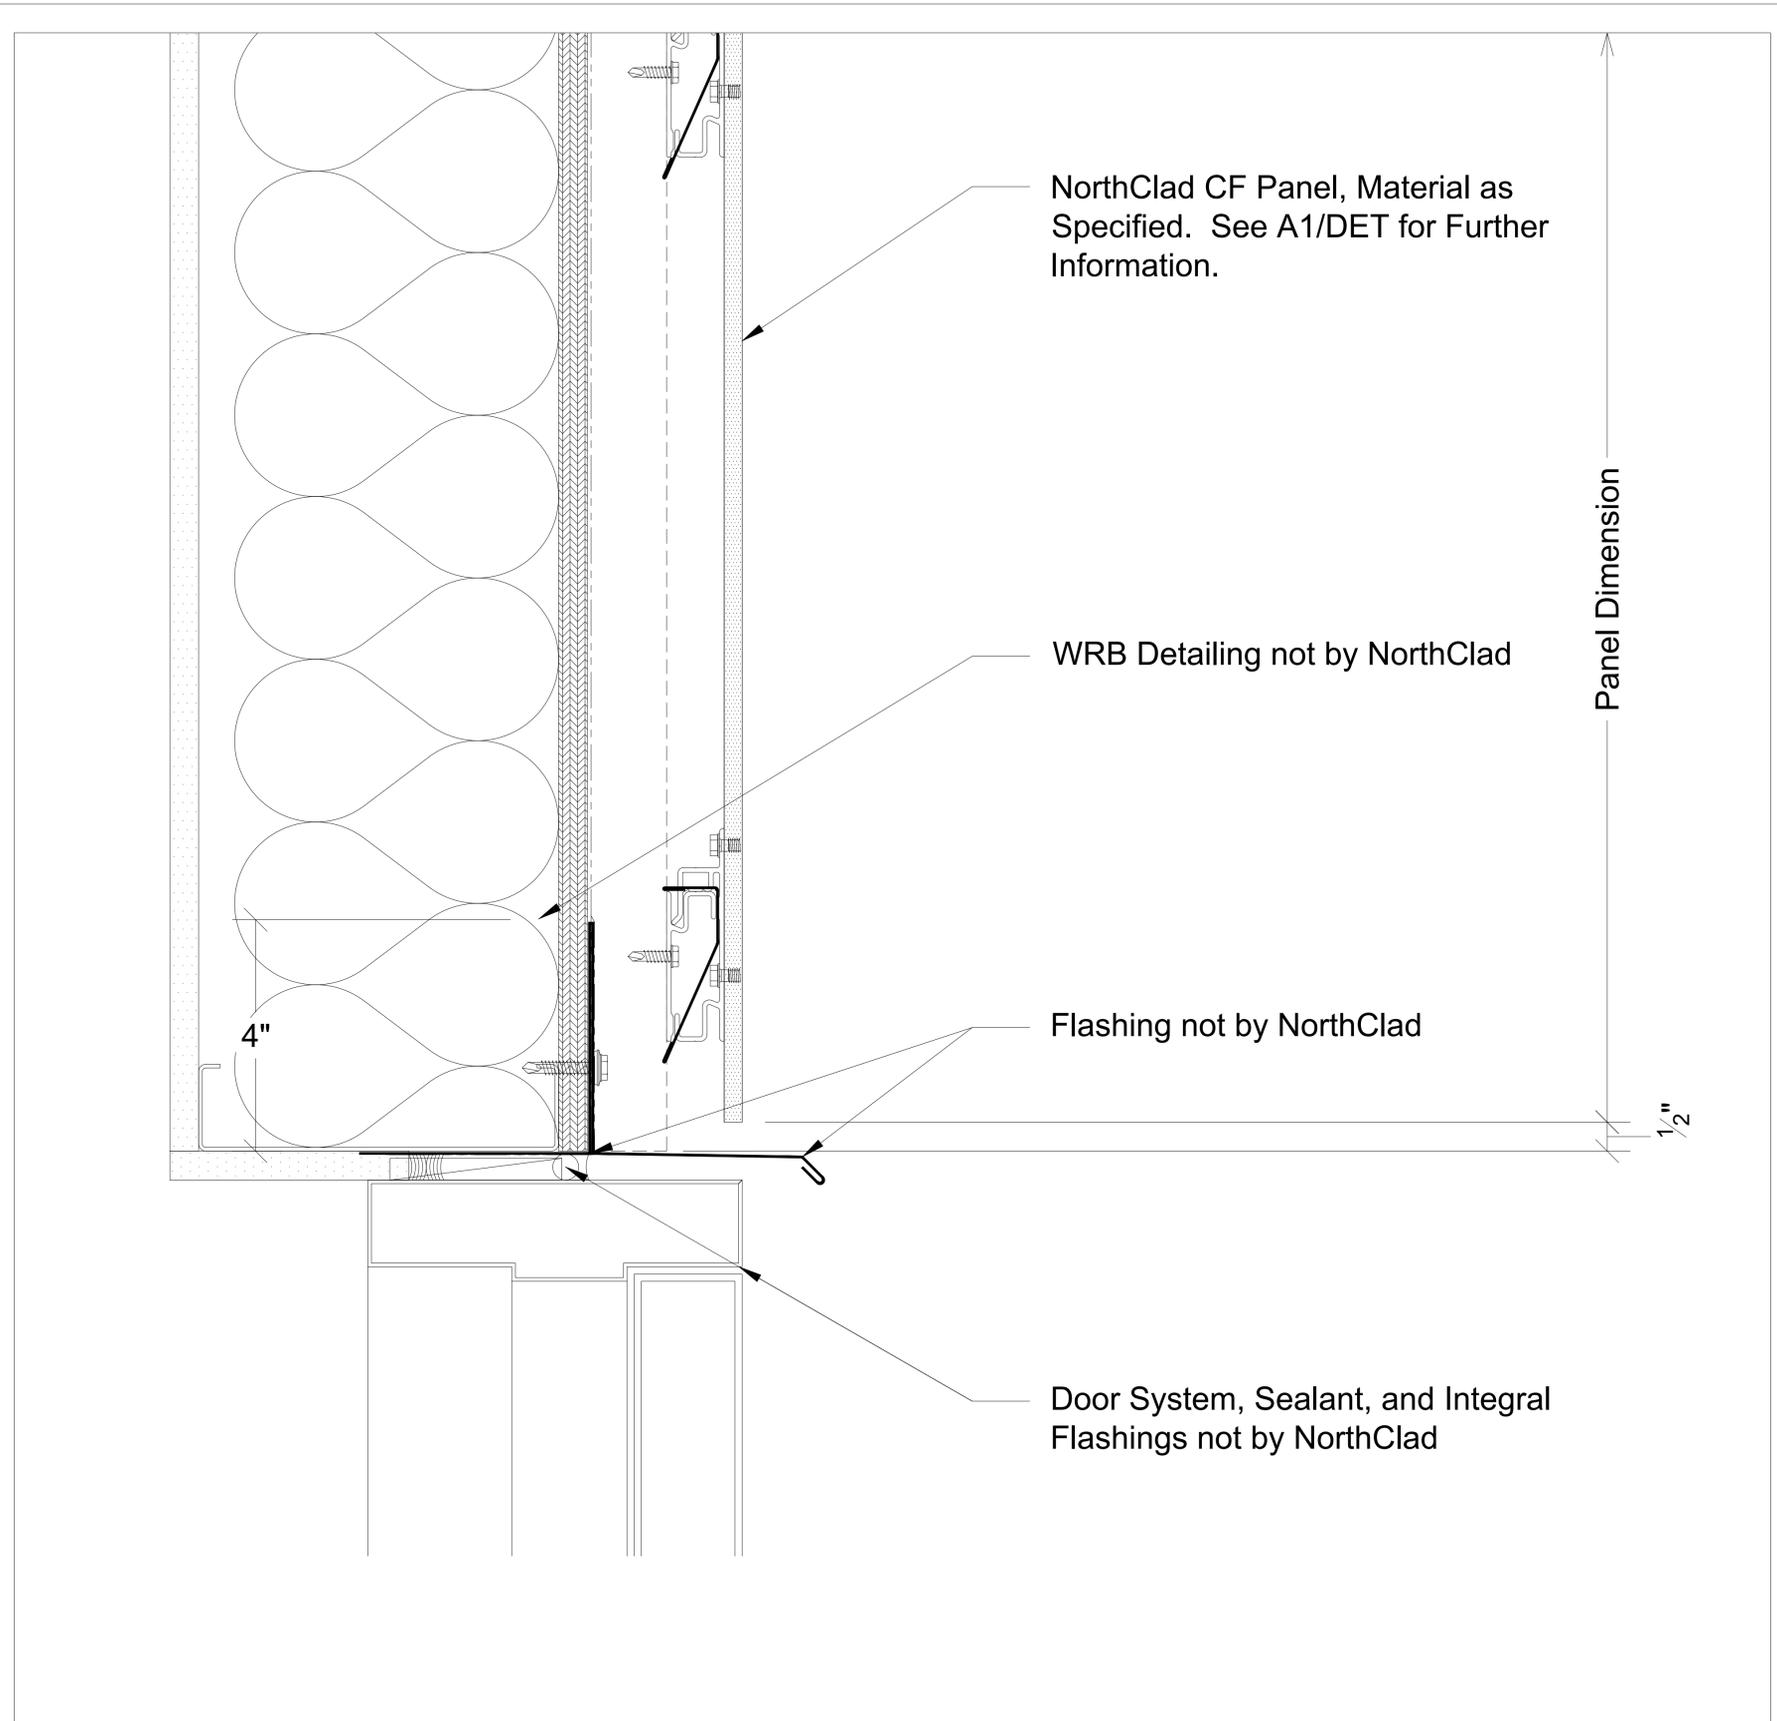


K3 Section - Door Head

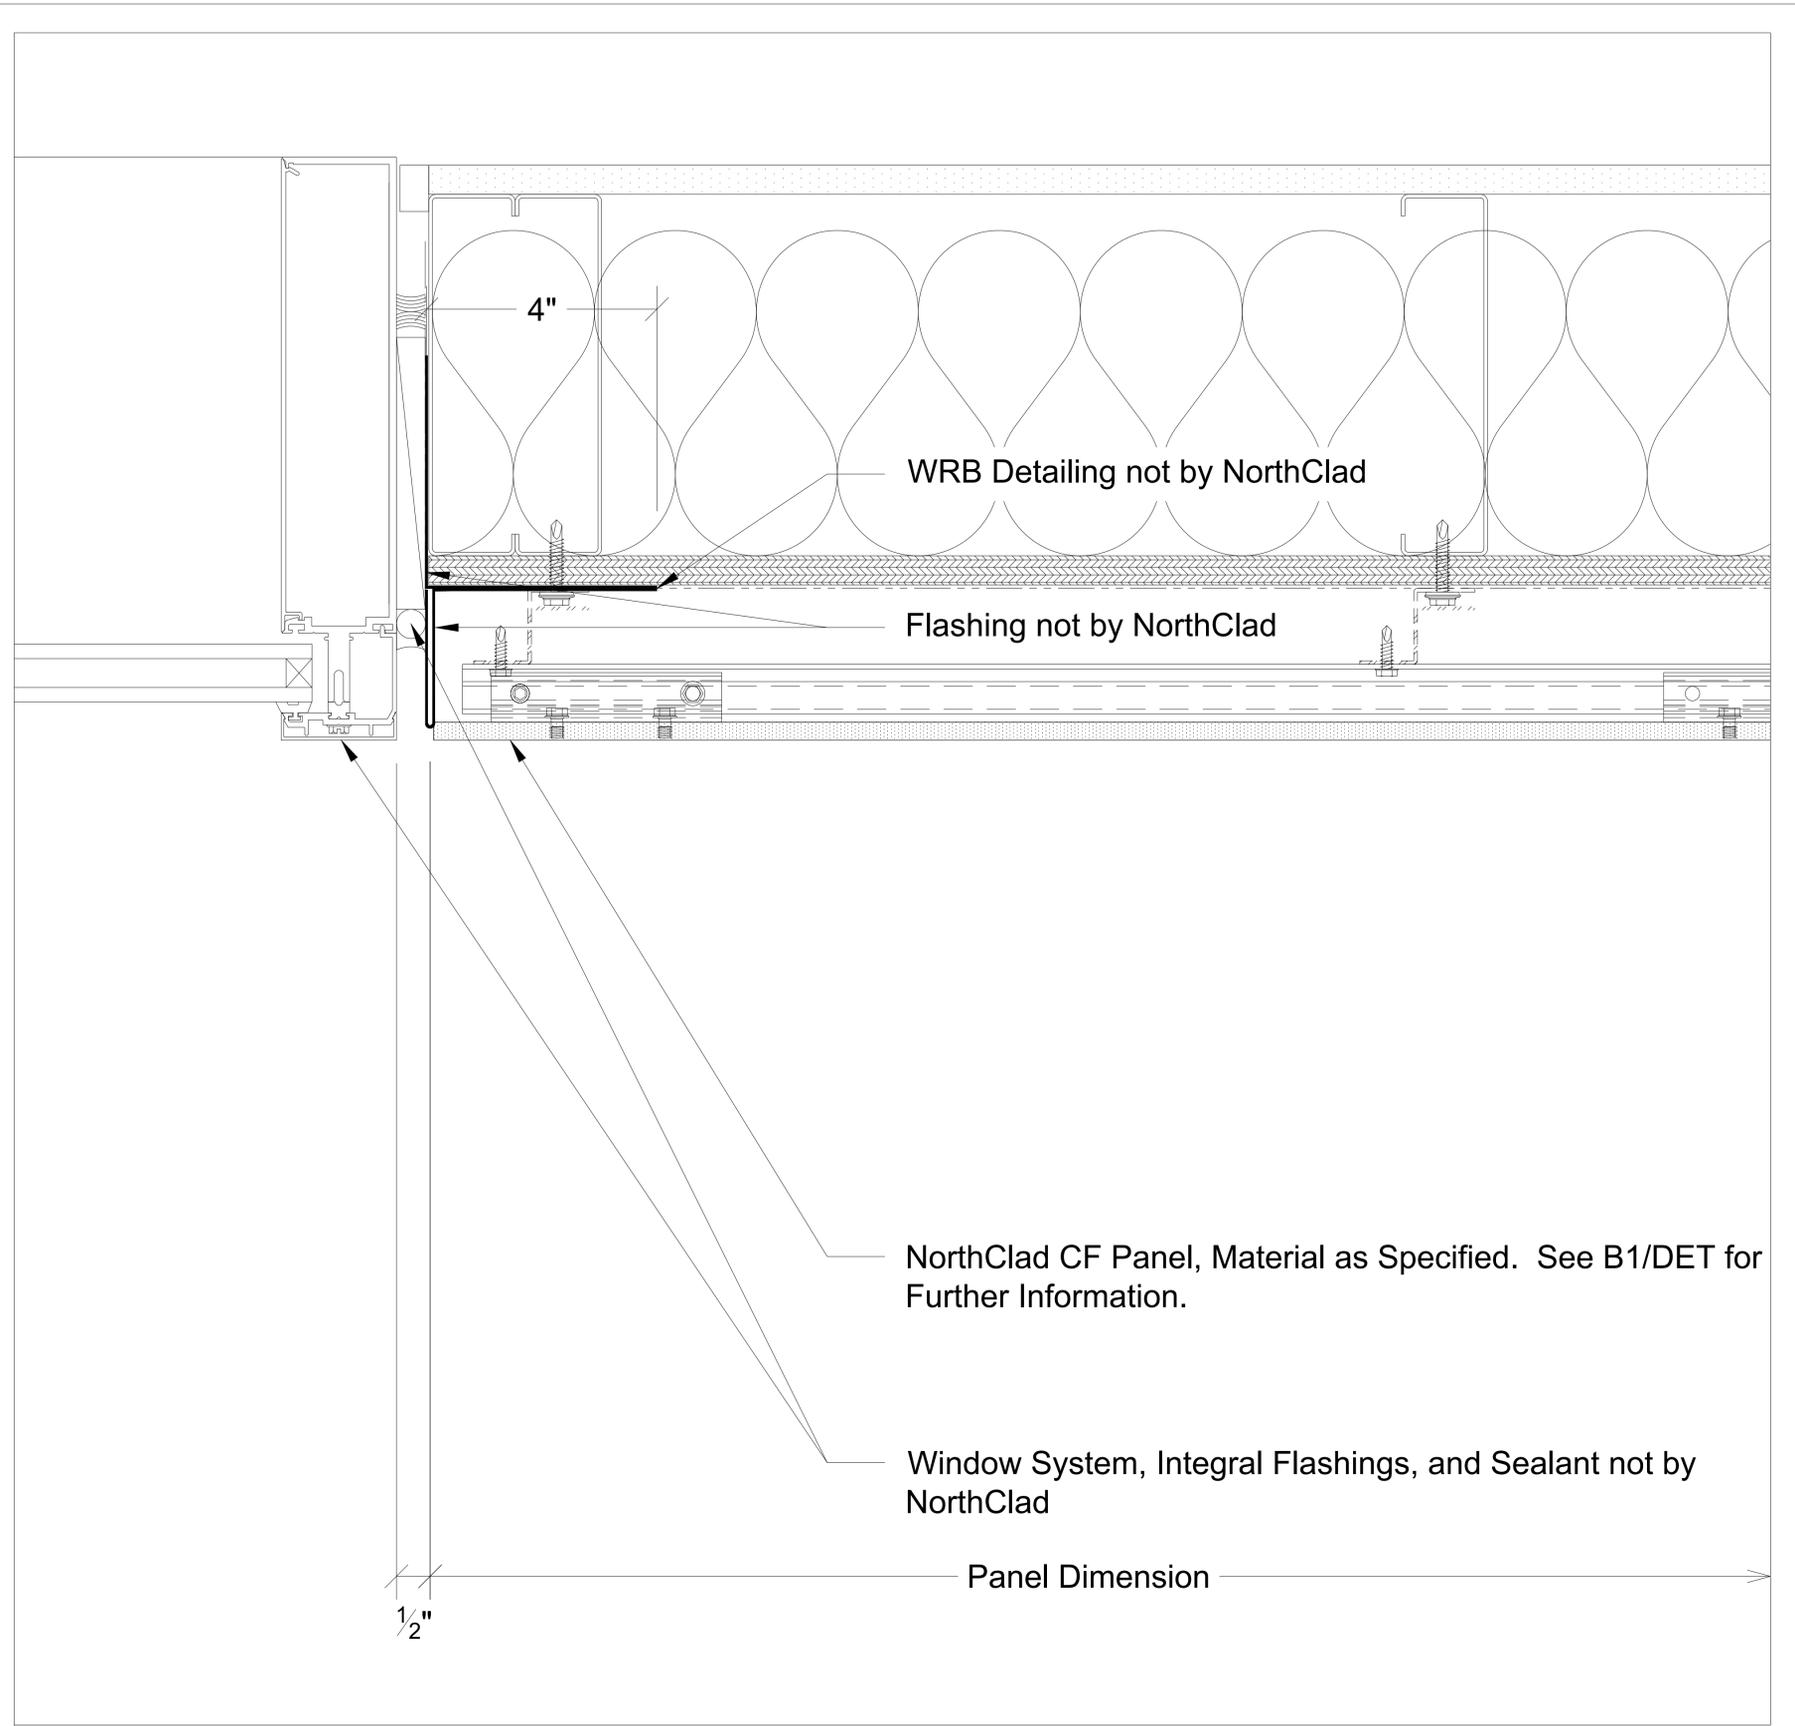


M1 Plan - Window at Right Jamb

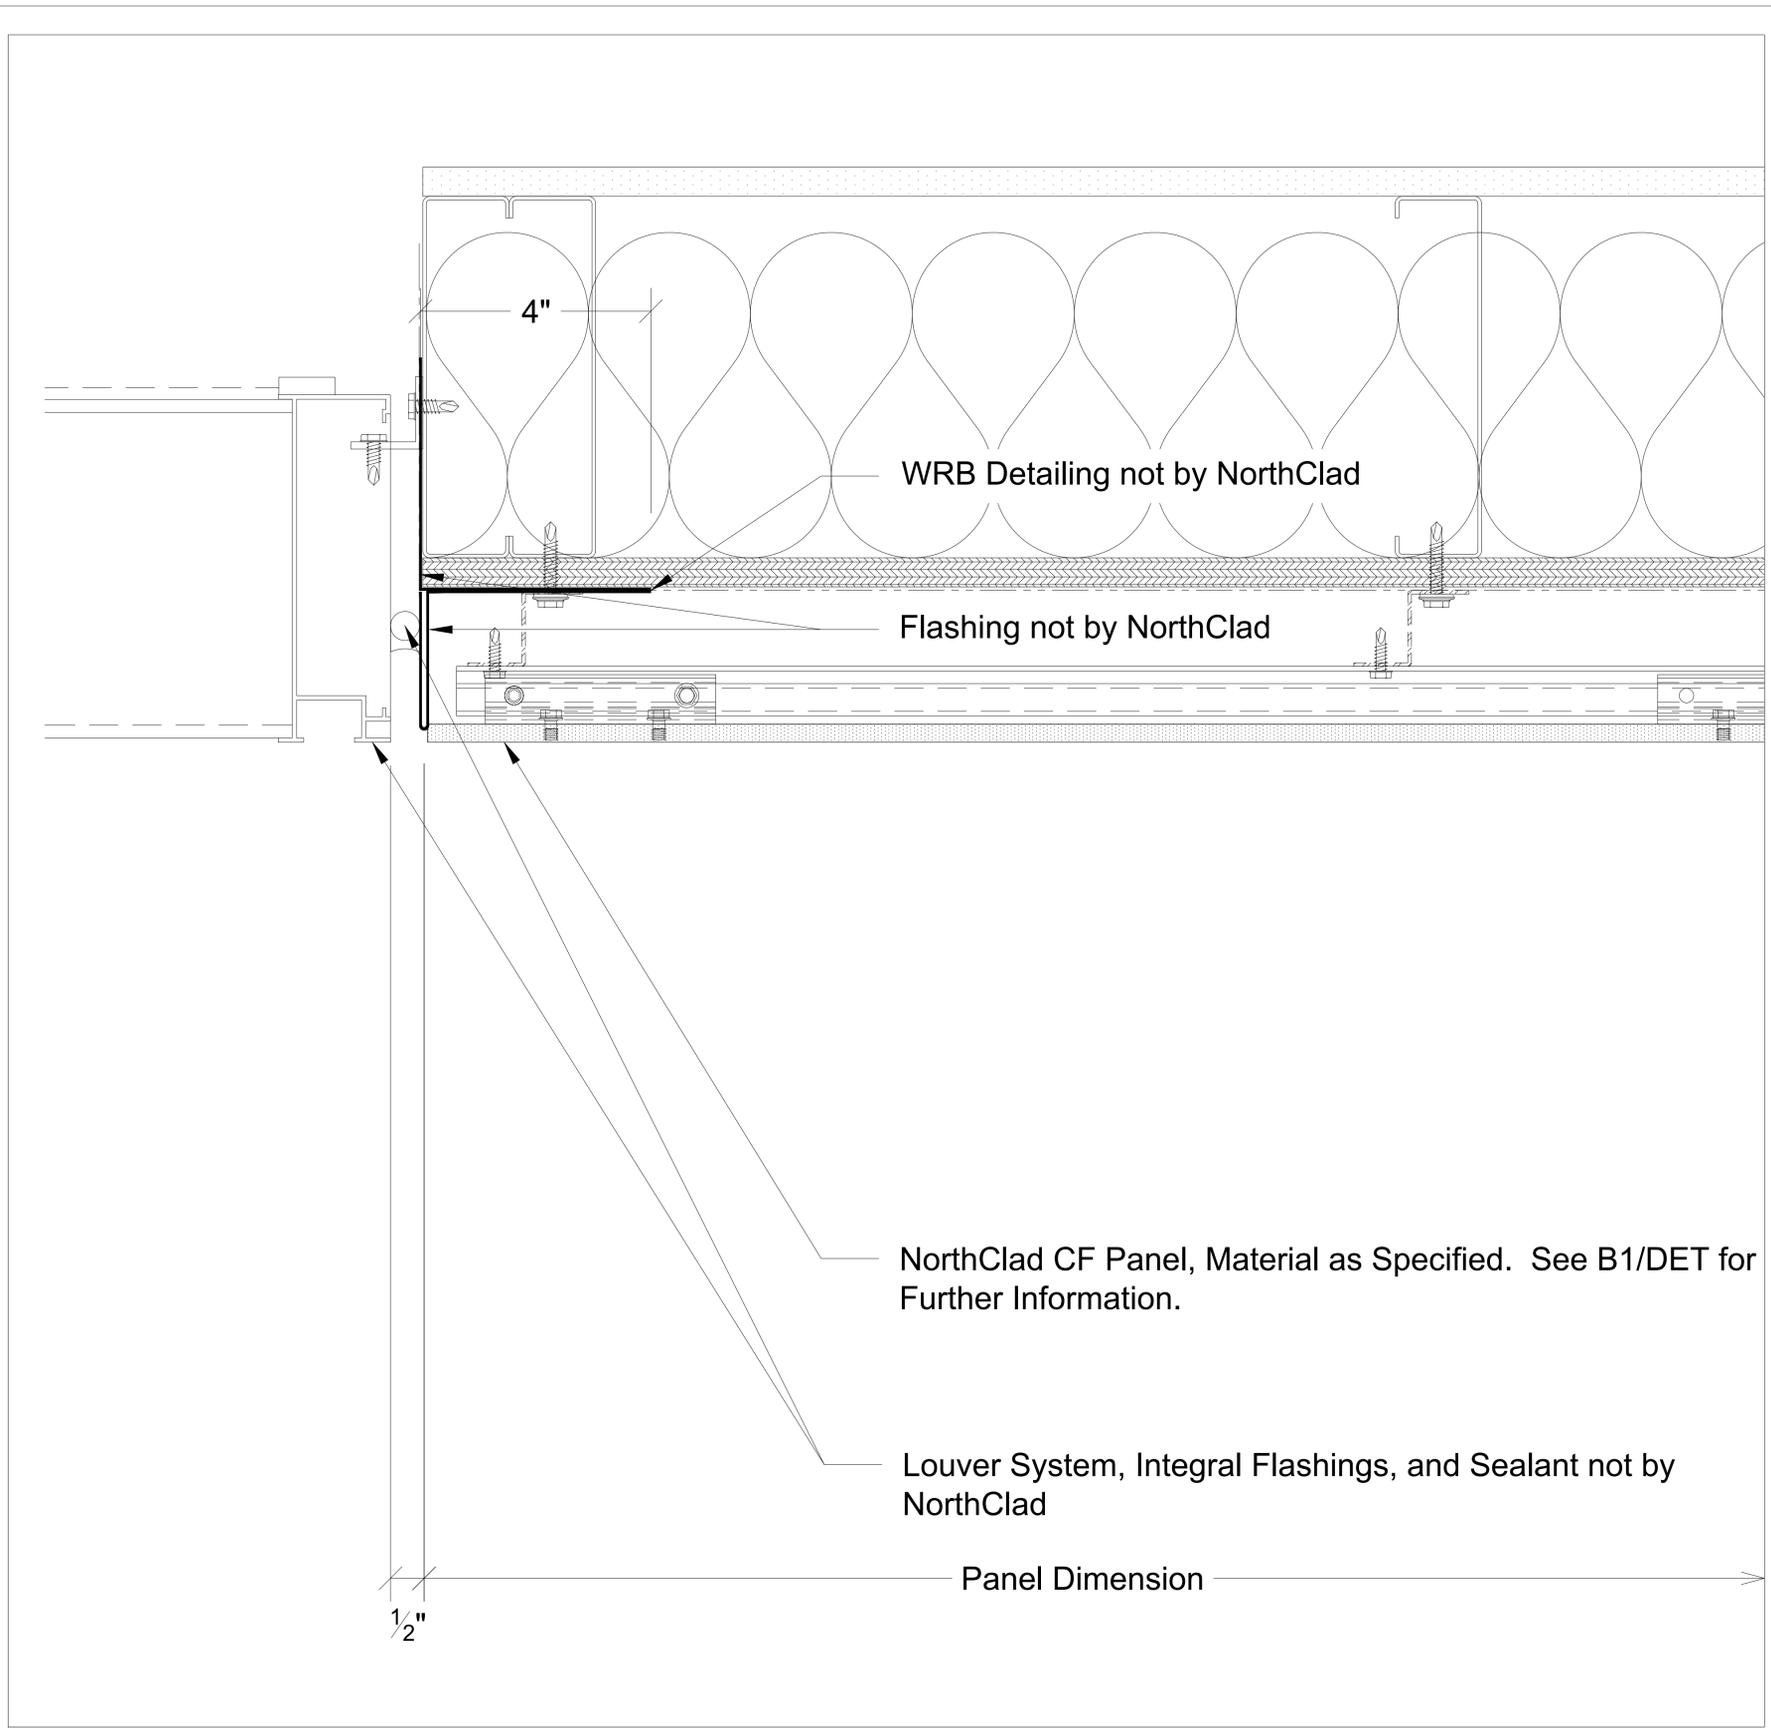


M2 Plan - Louver at Right Jamb

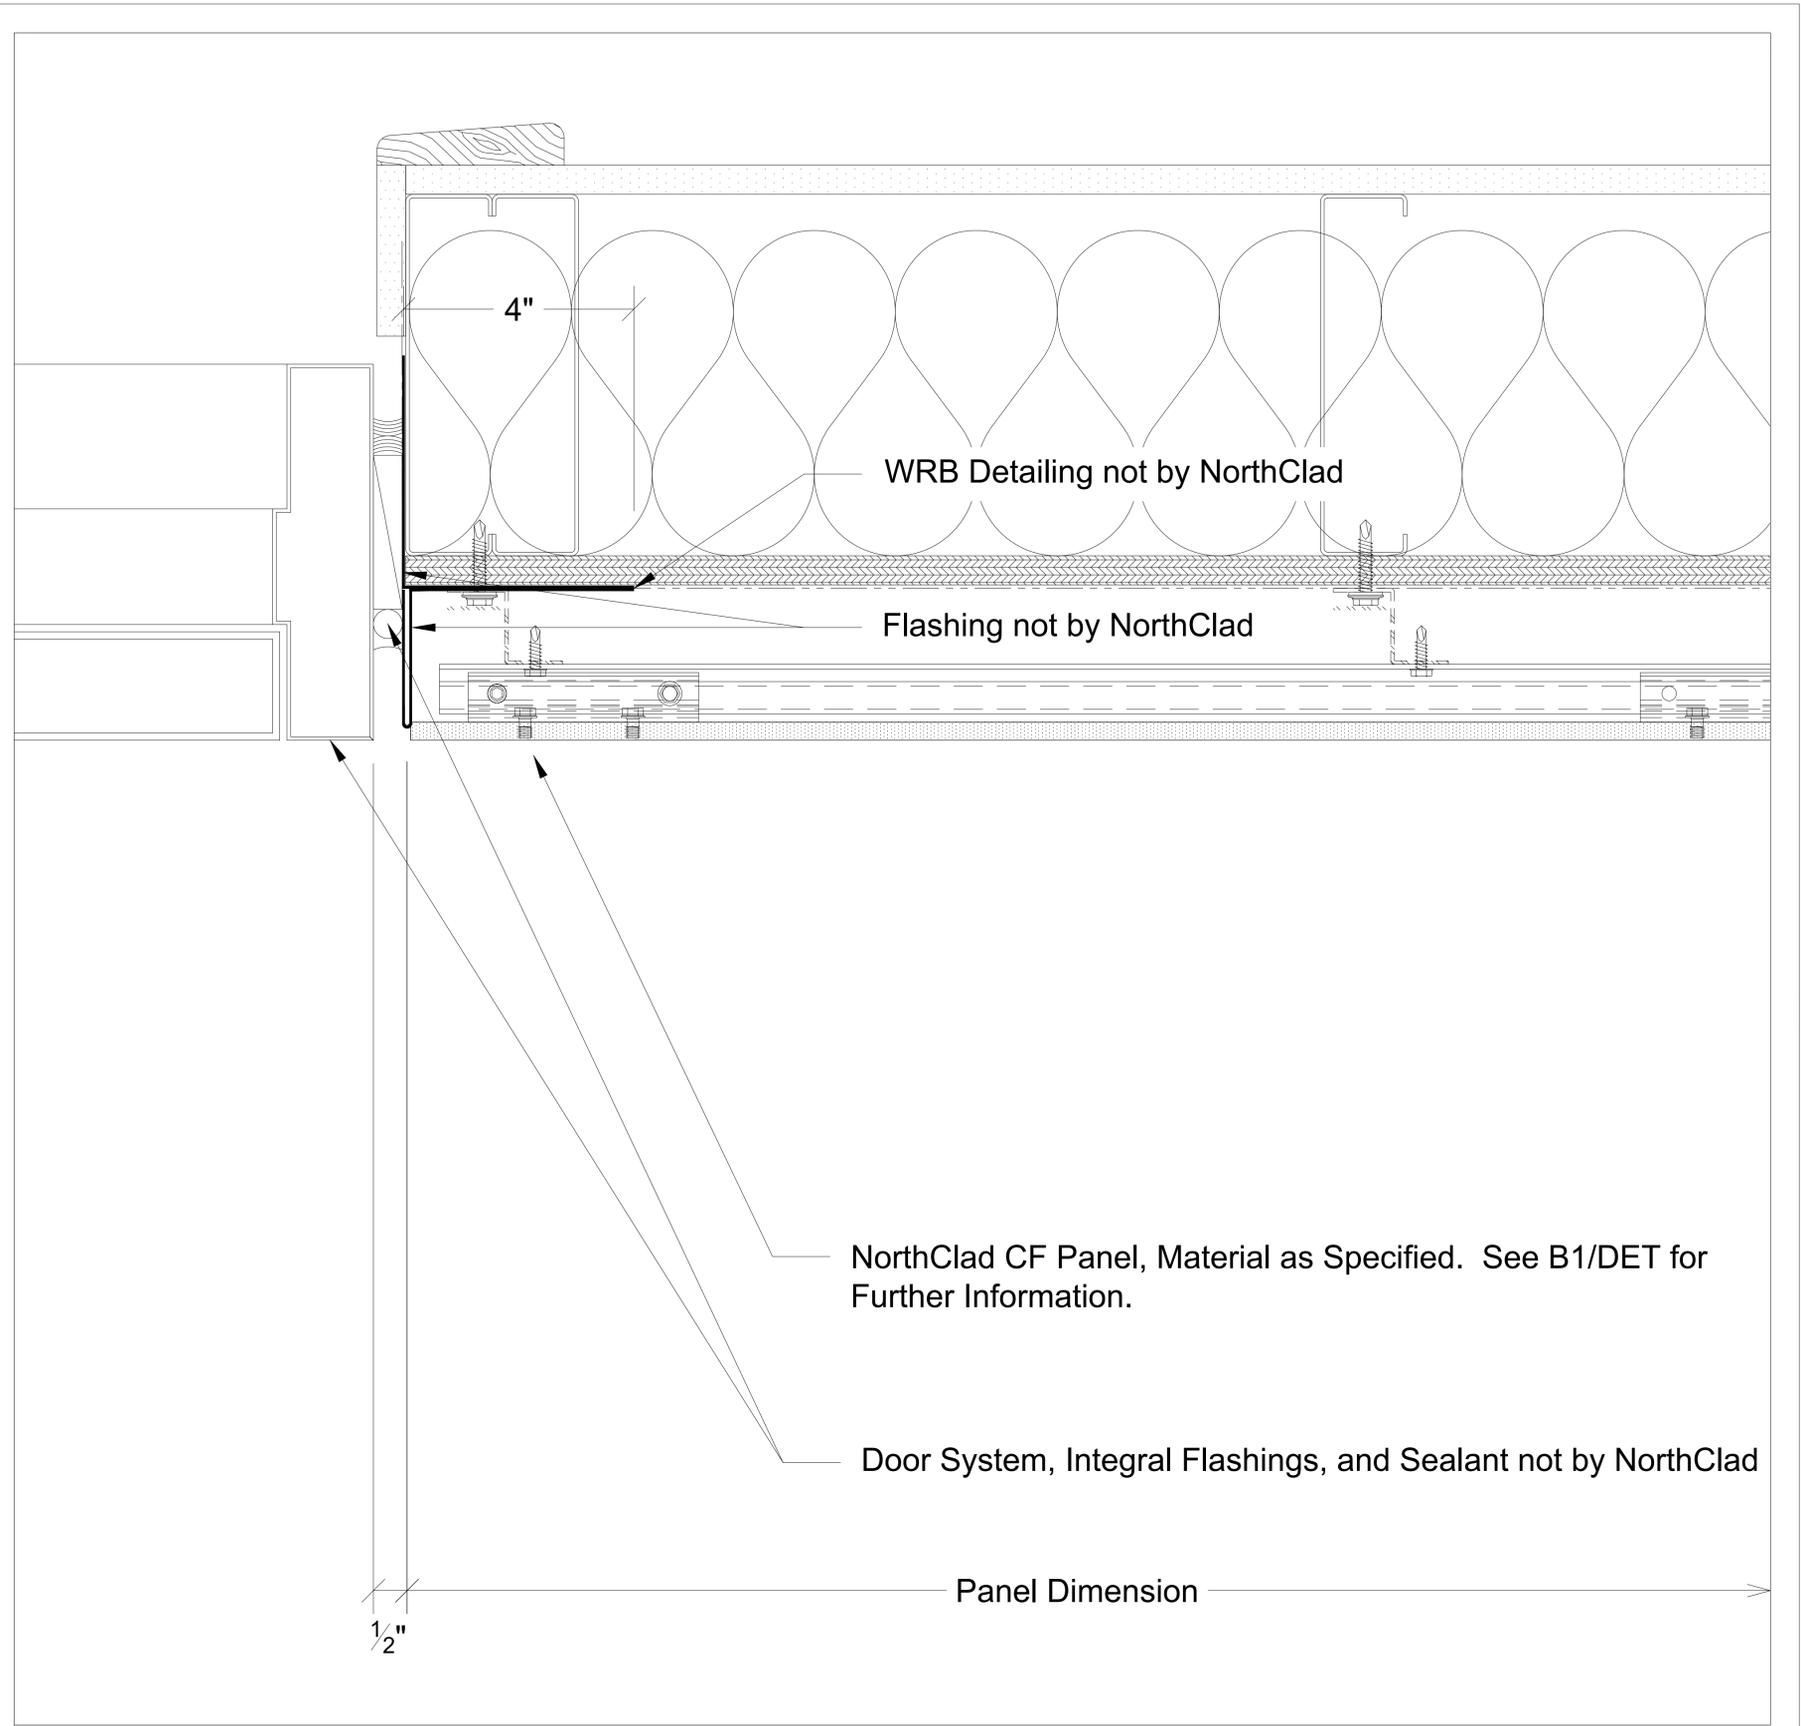


M3 Plan - Door at Right Jamb

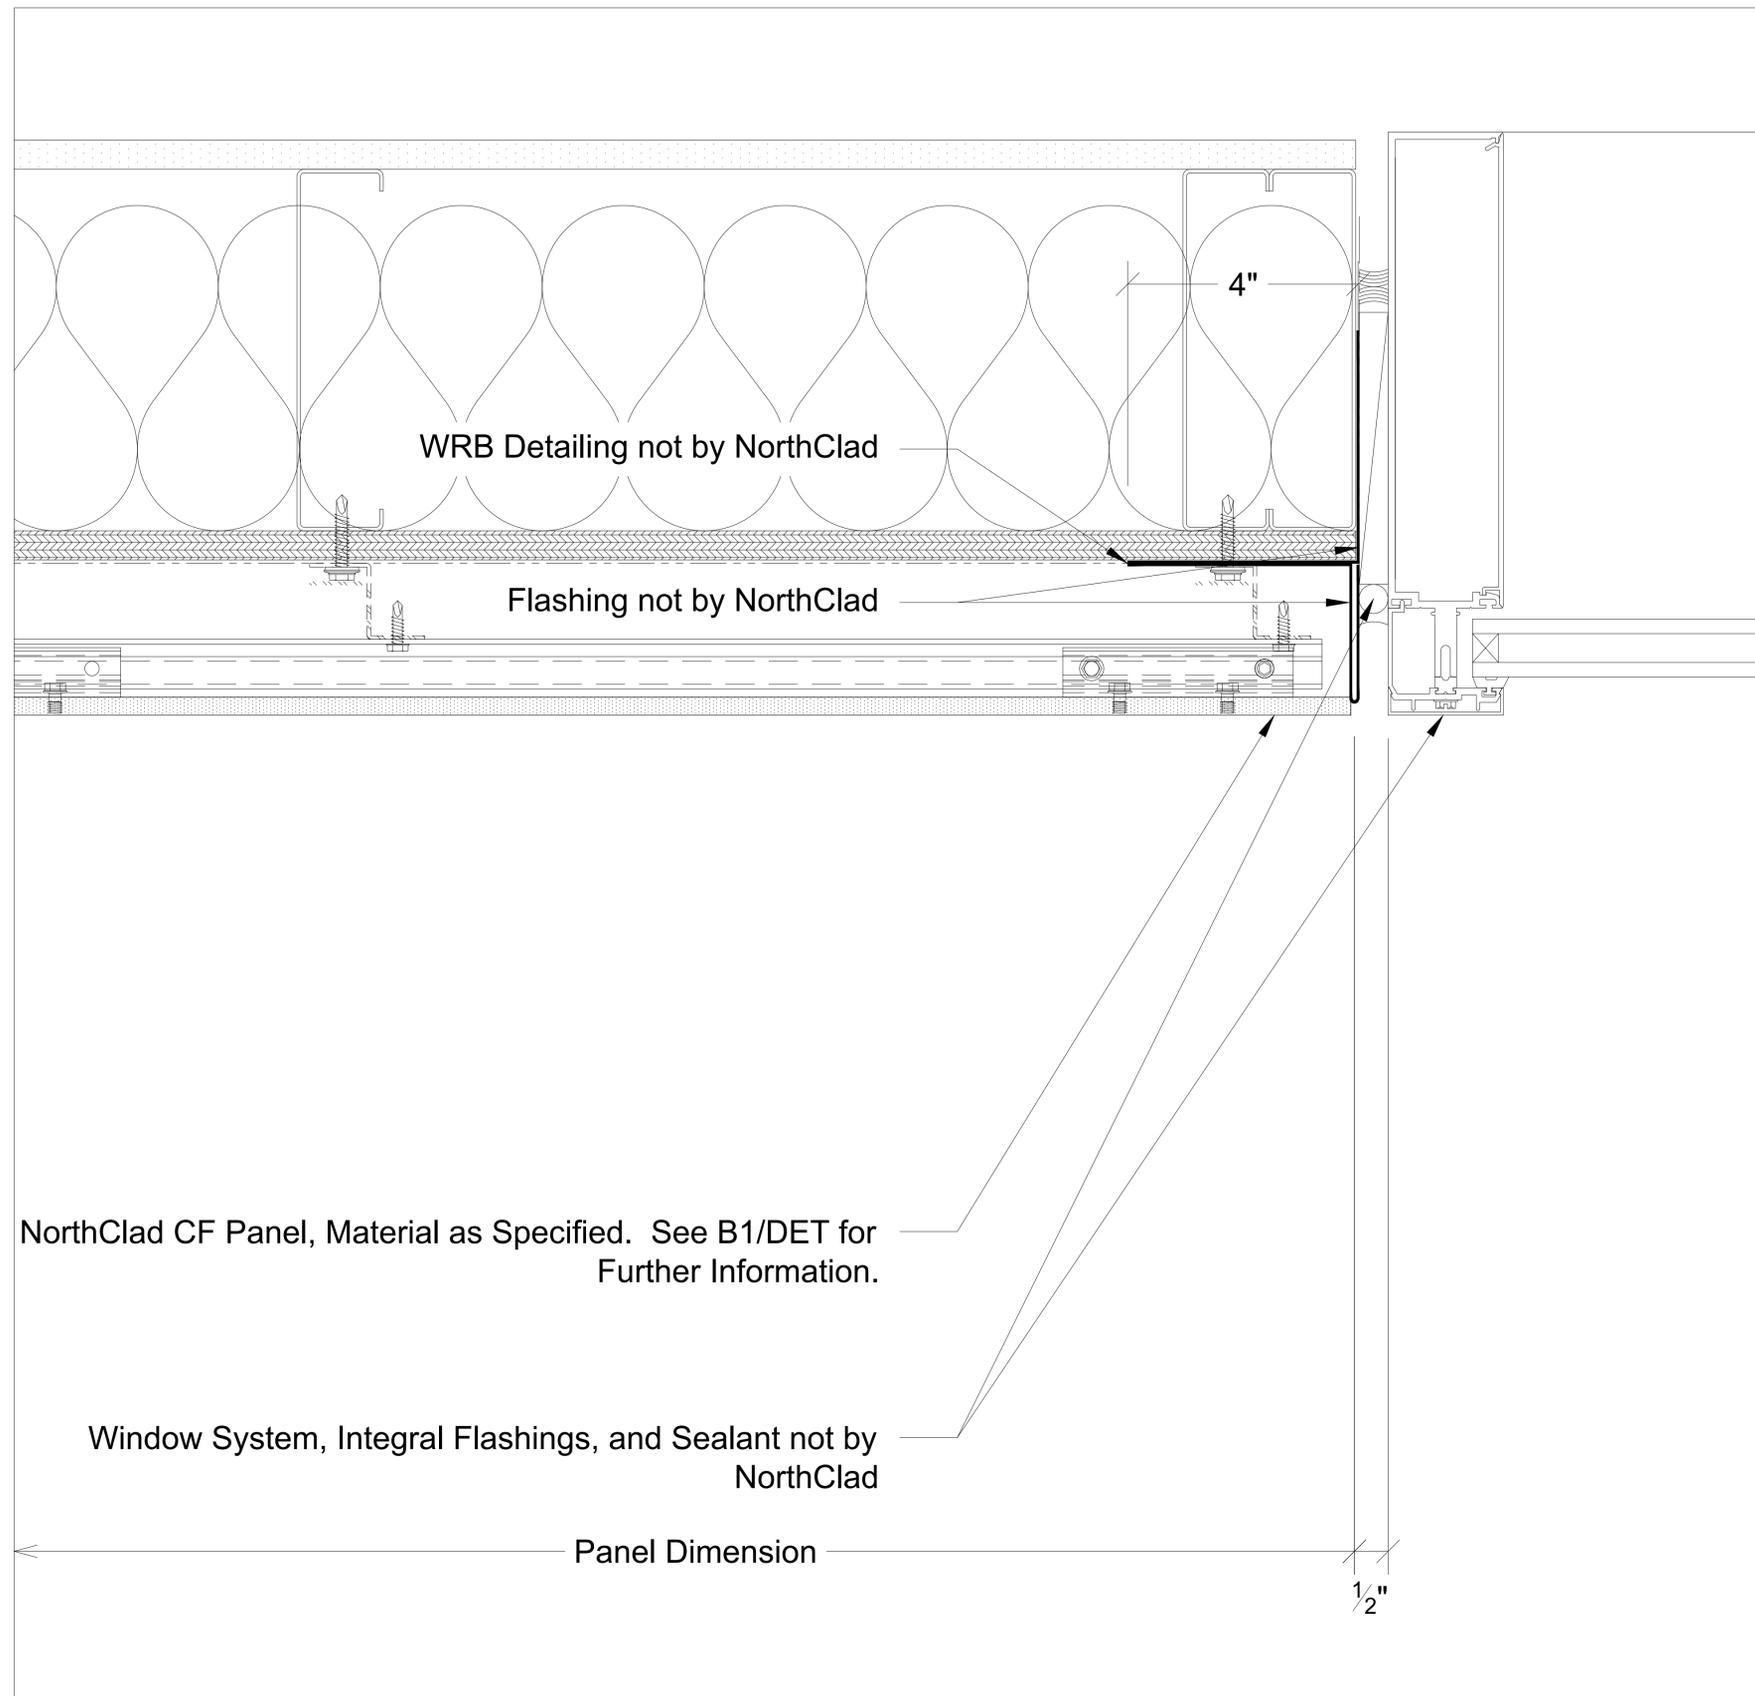


N1 Plan - Window at Left Jamb

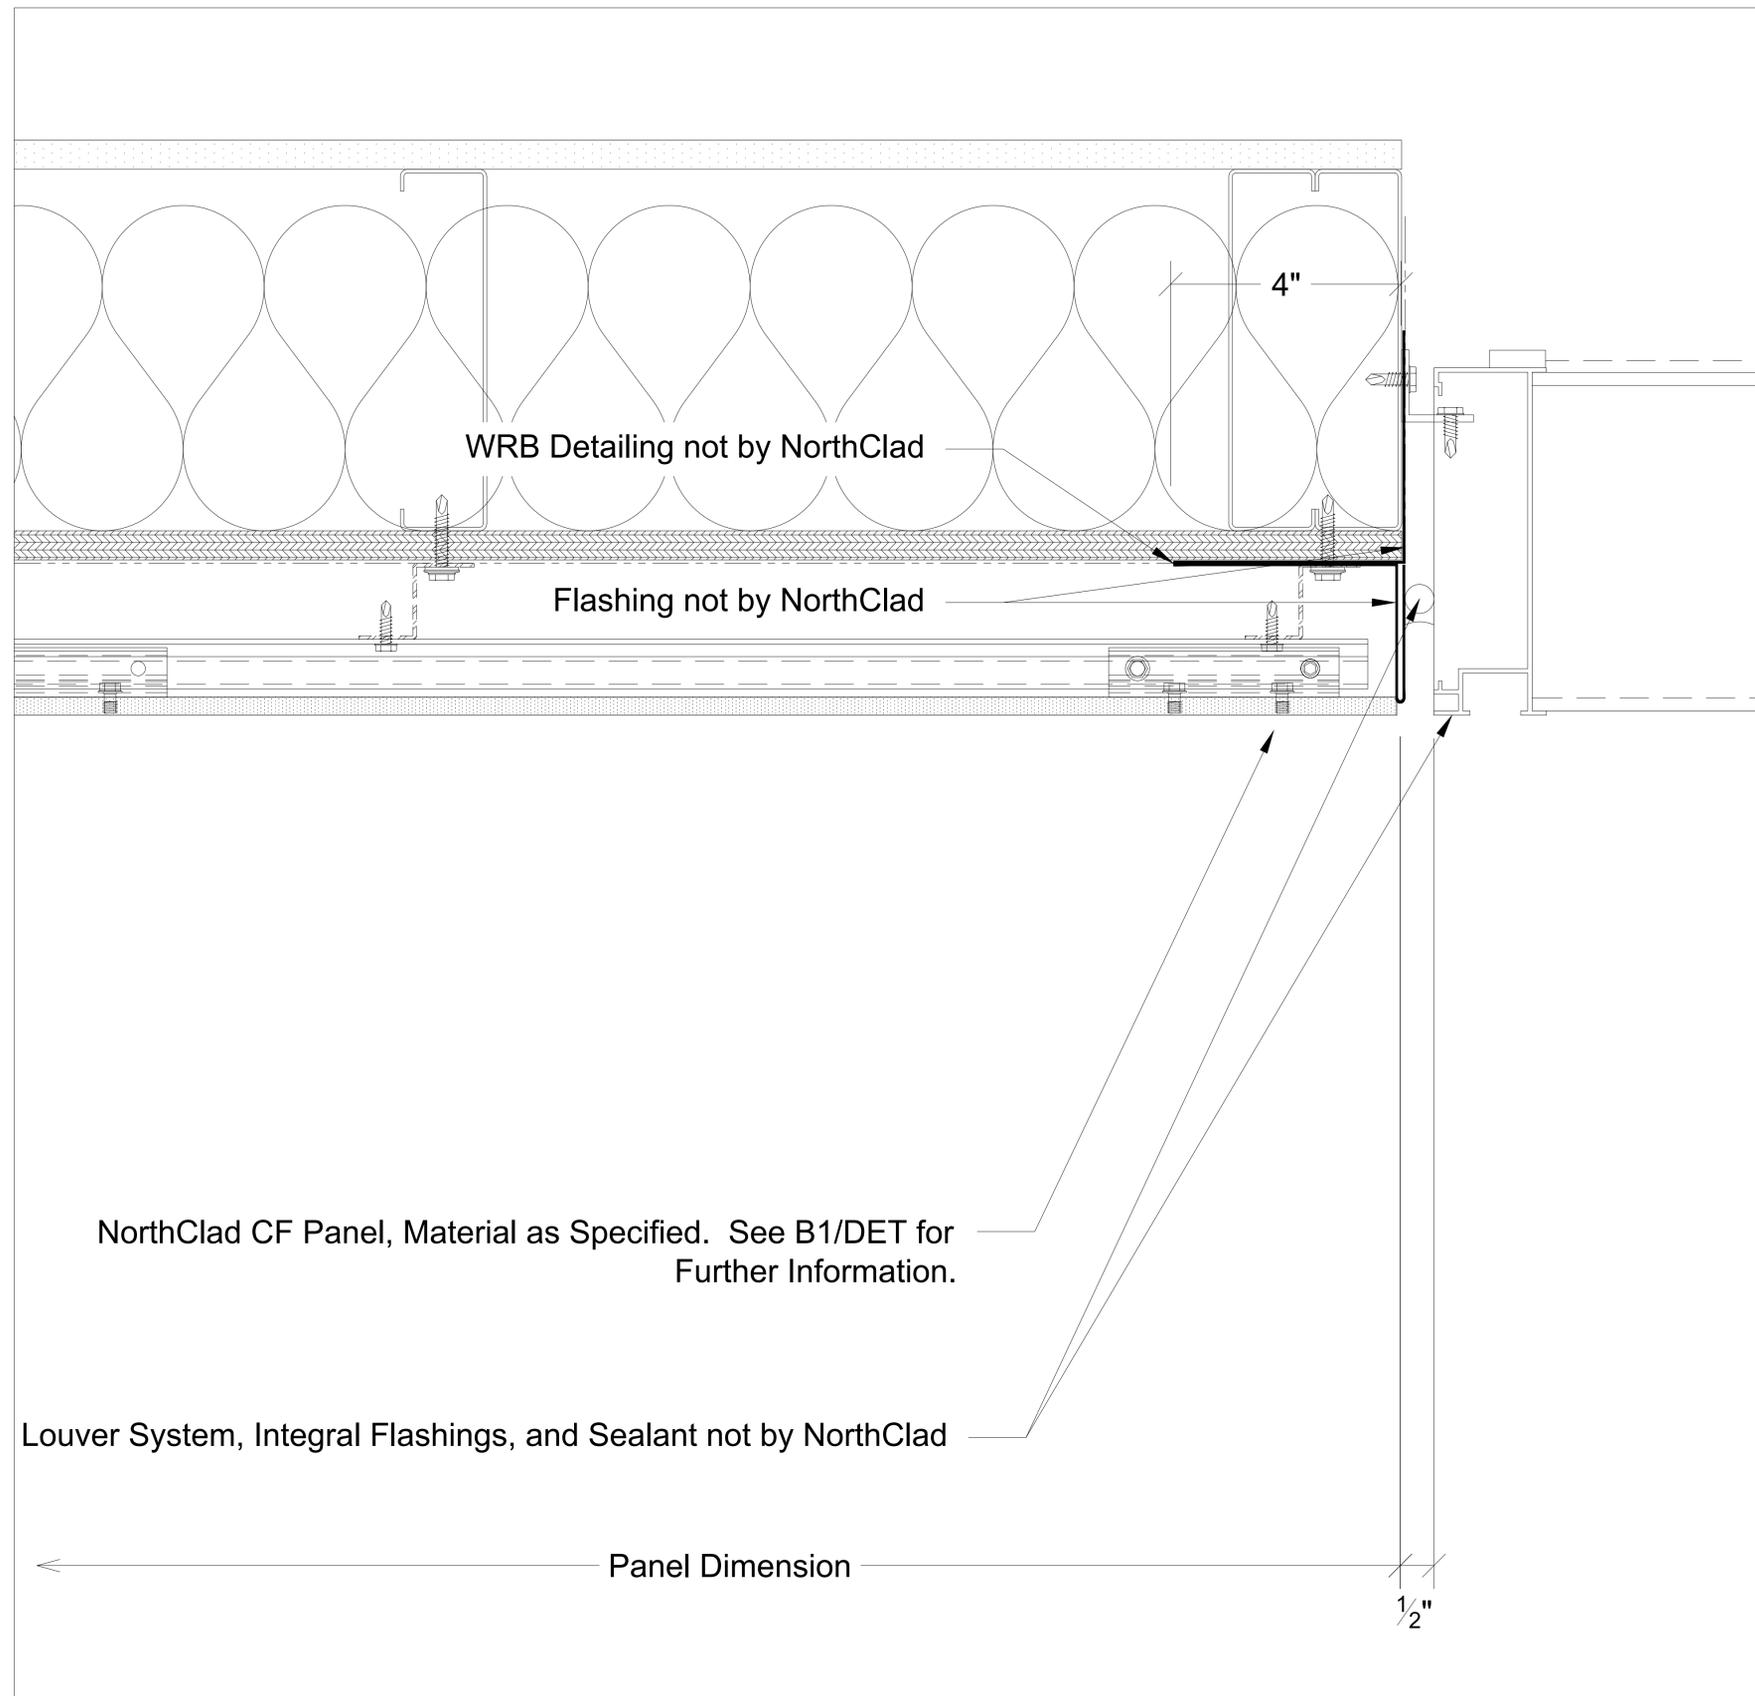

N2 Plan - Louver at Left Jamb

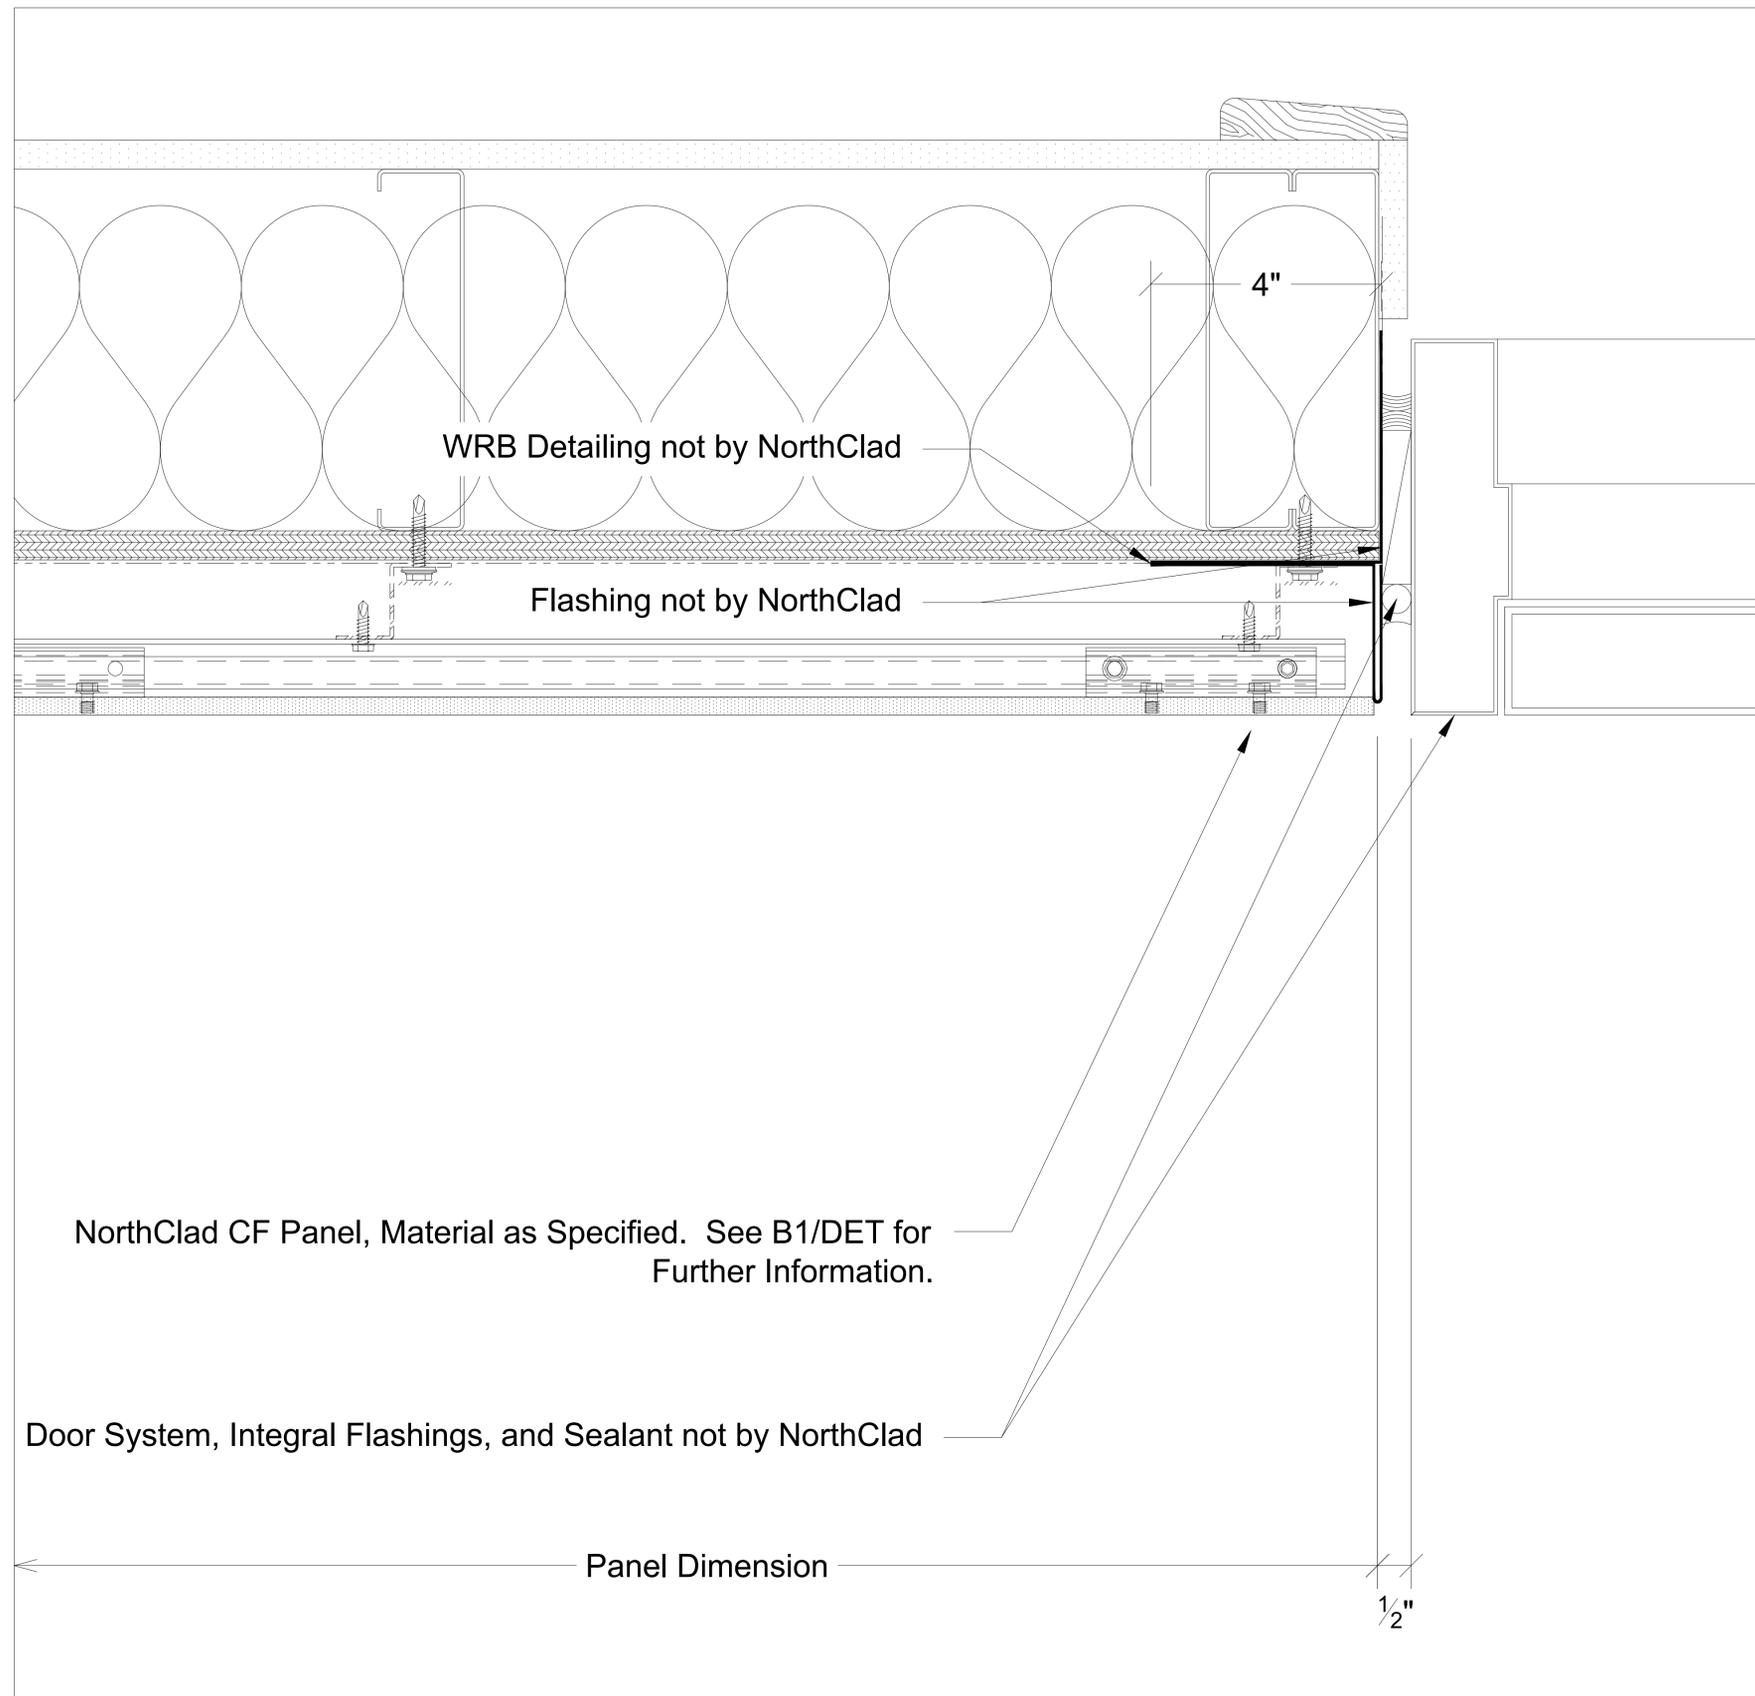


N3 Plan - Door at Left Jamb

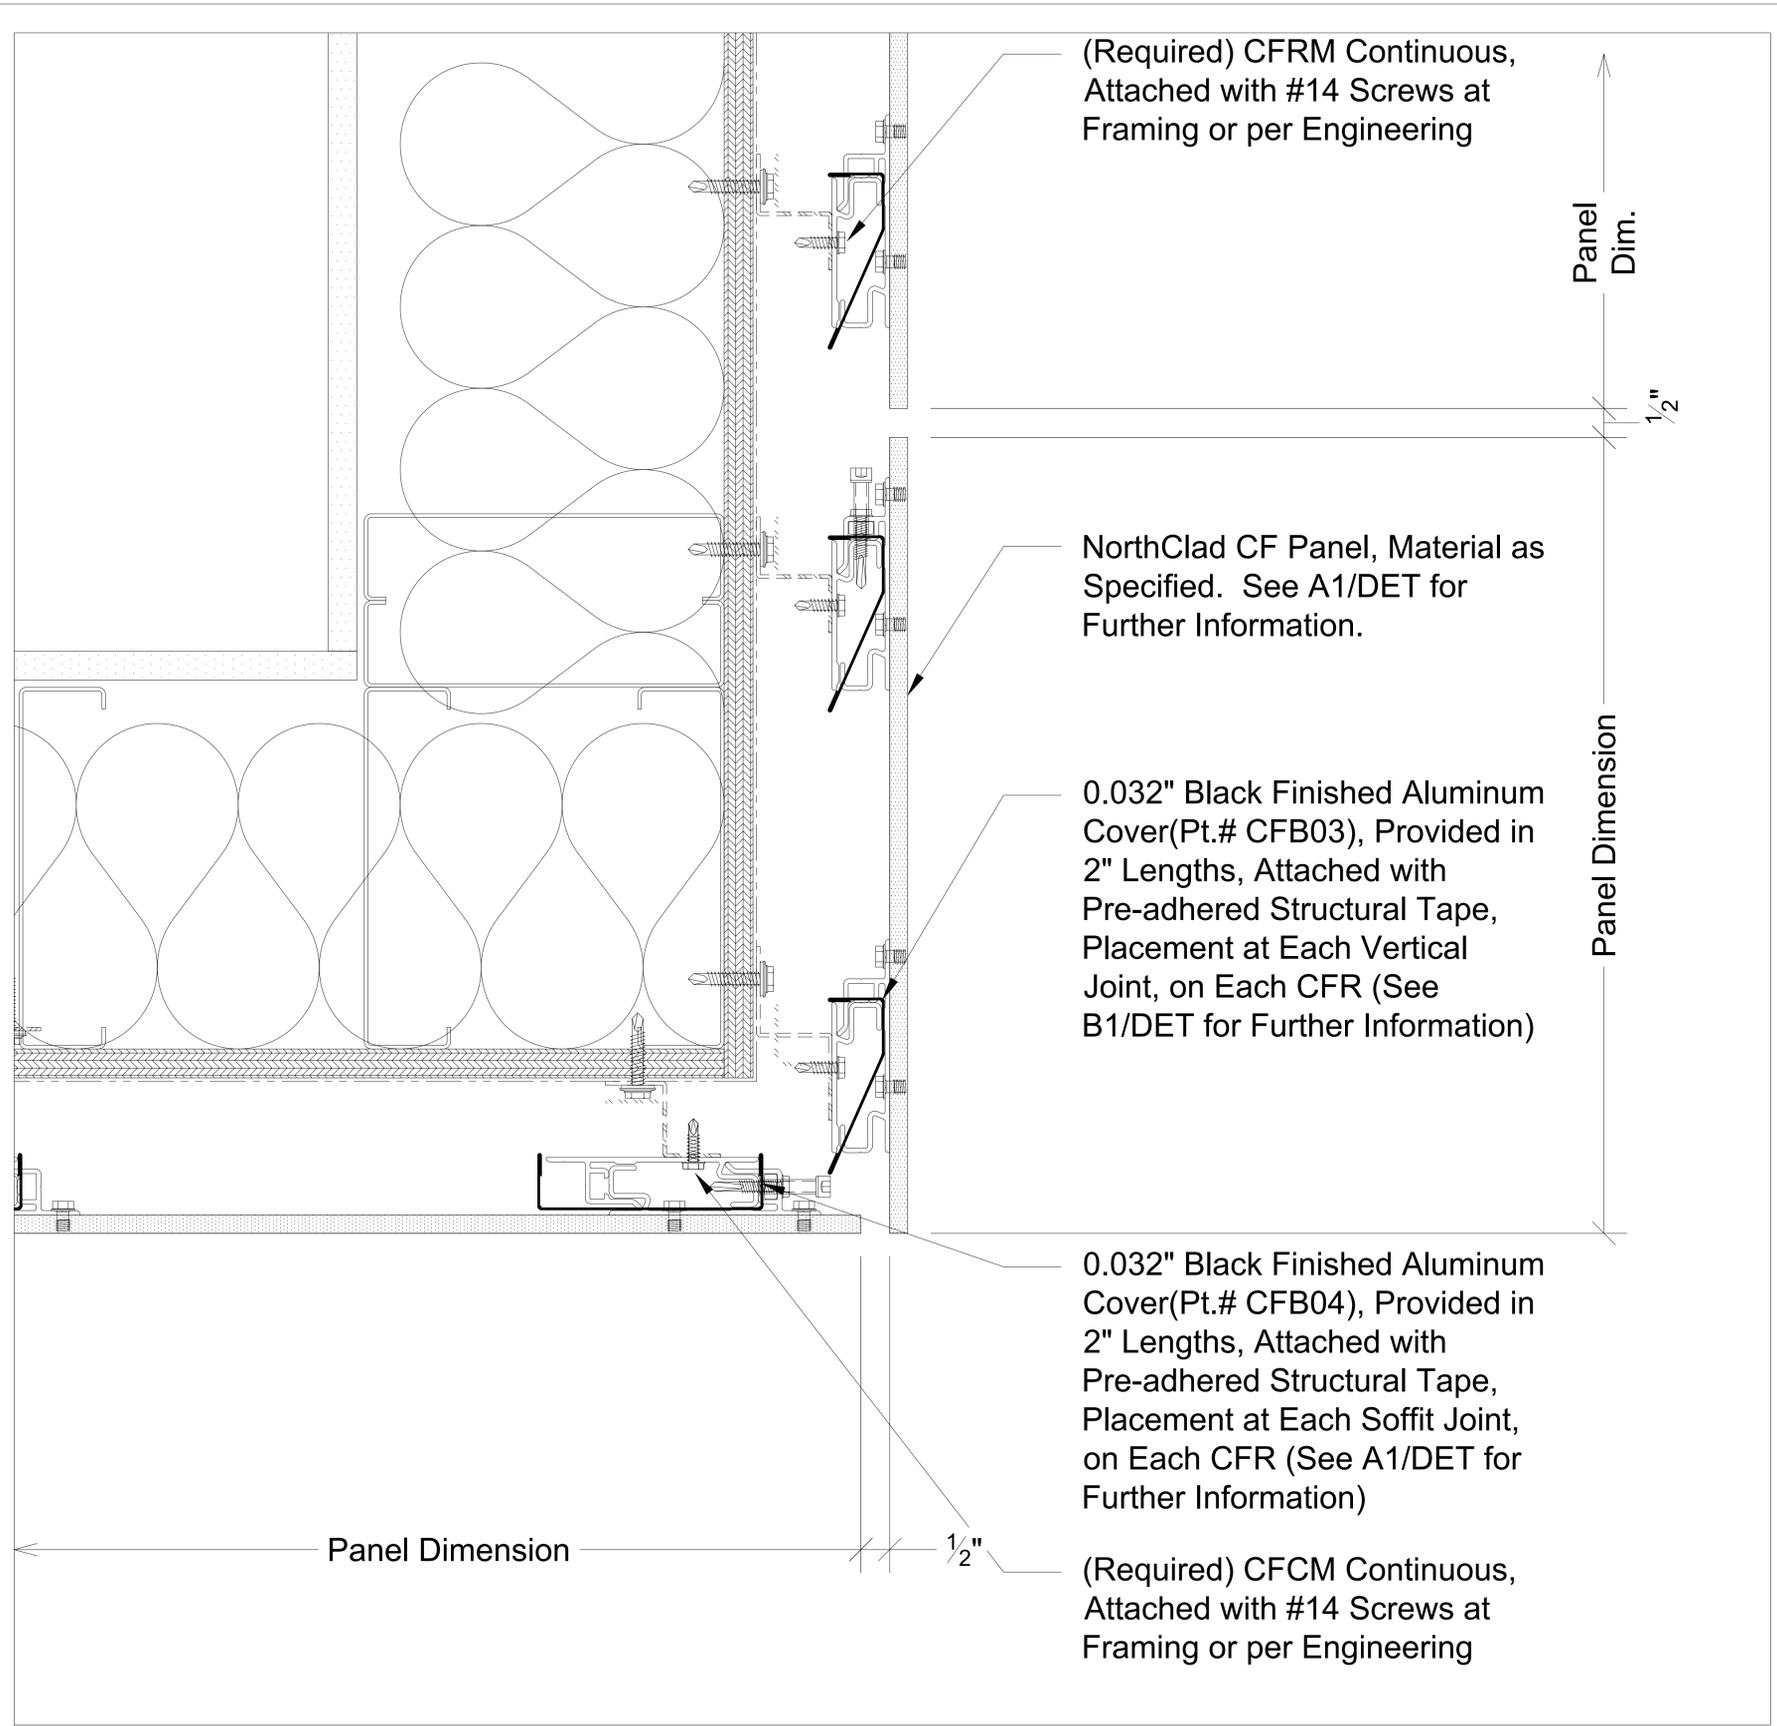


P1


Section - Fascia to Soffit

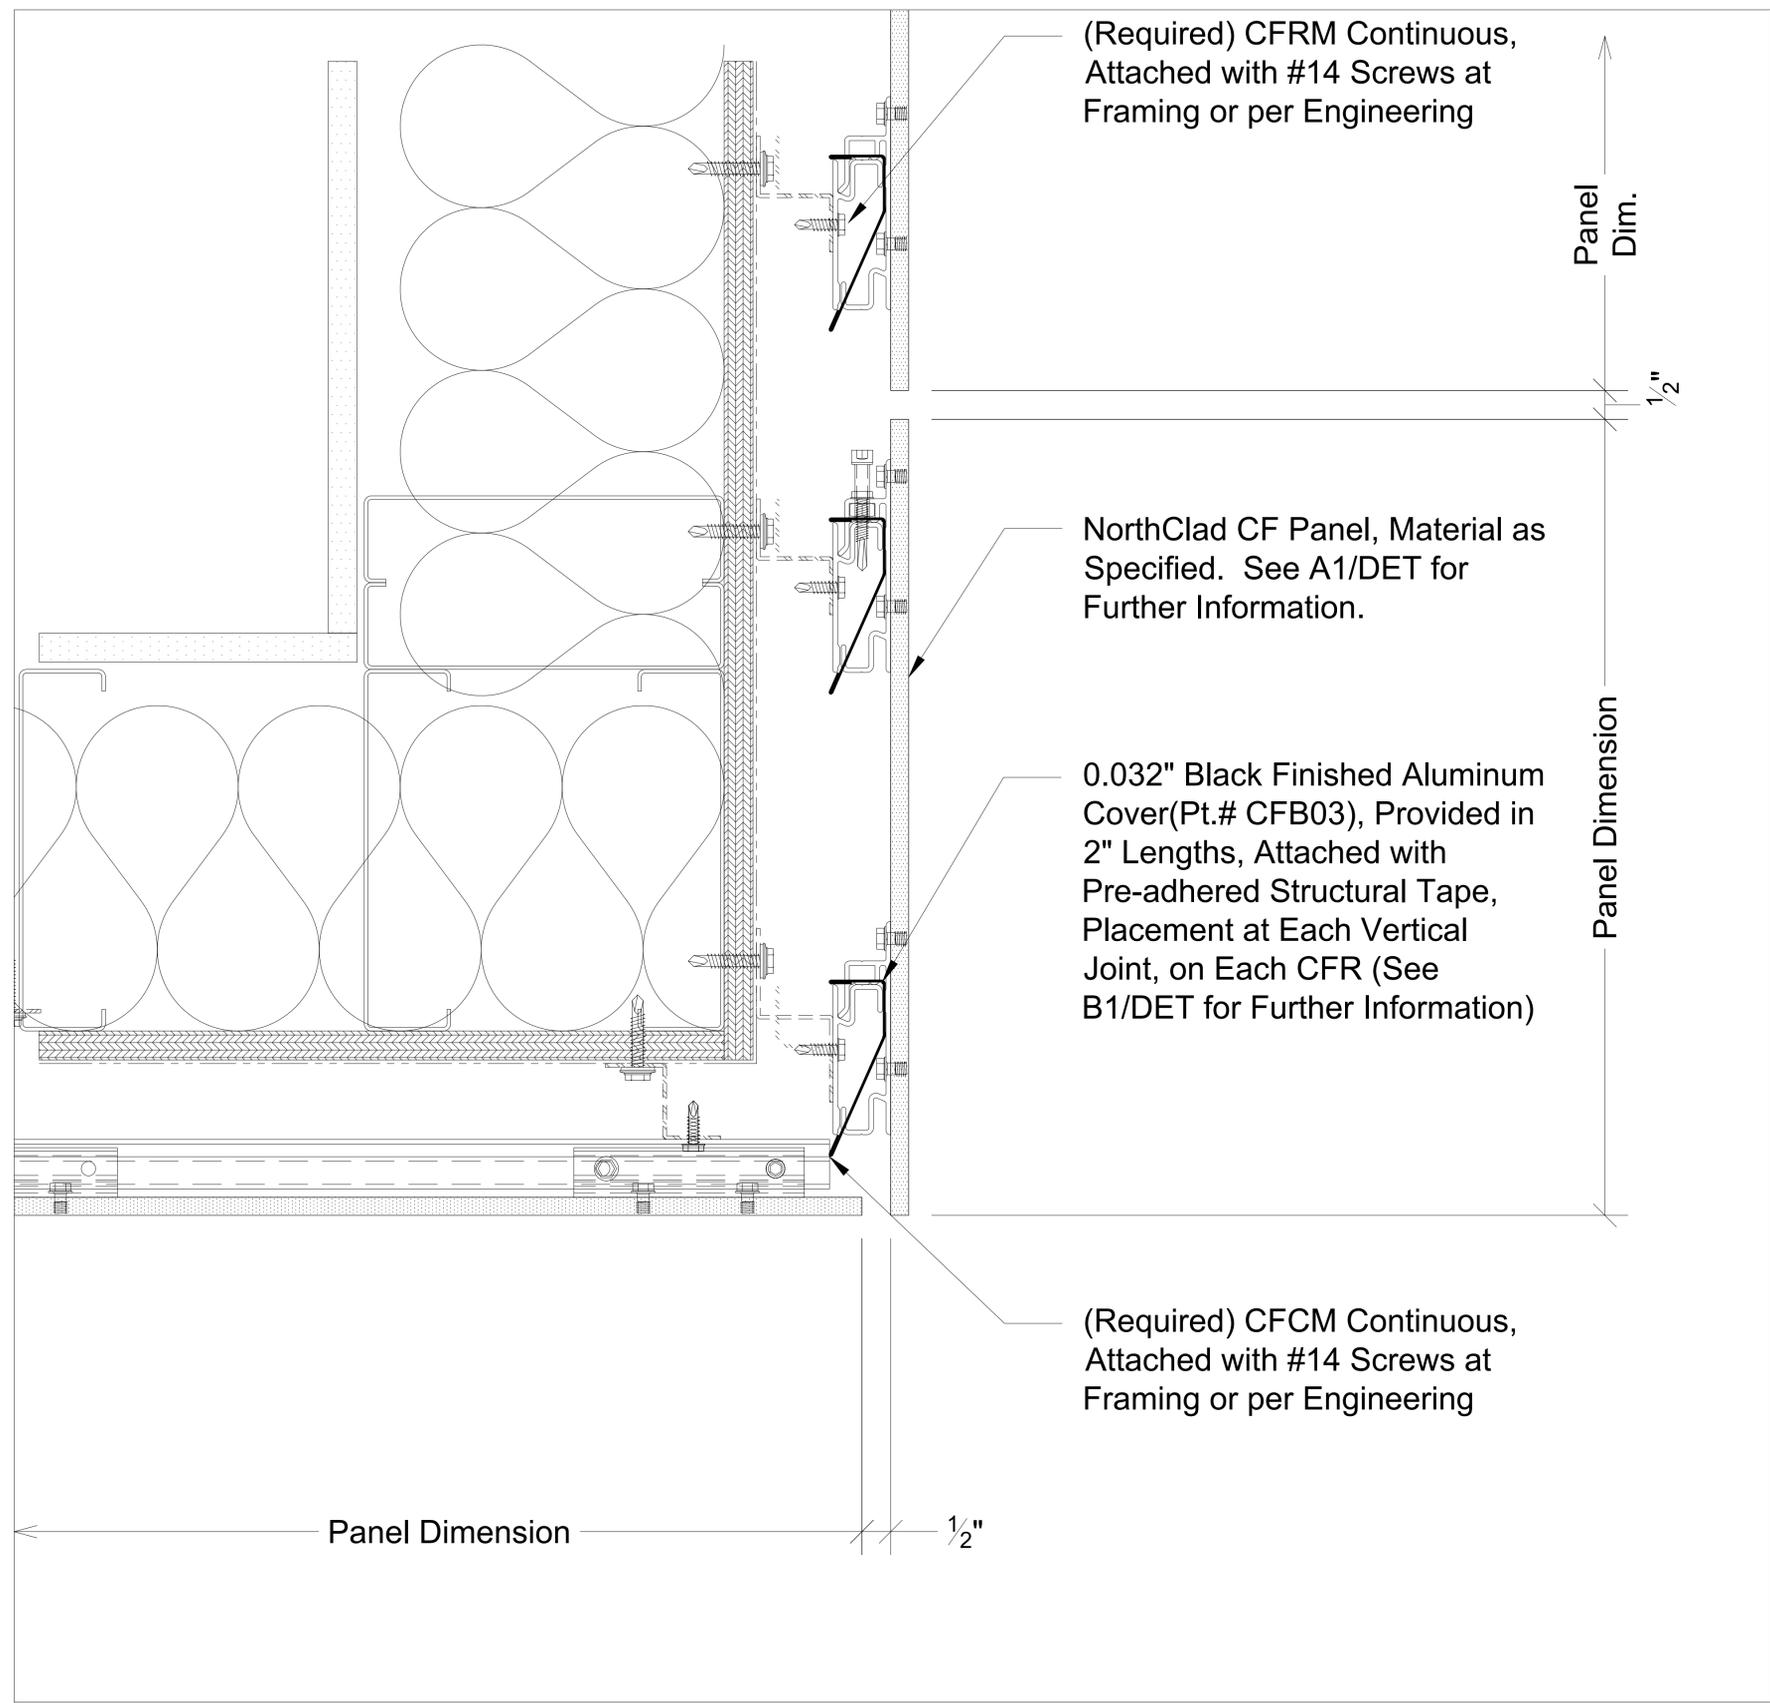

P2 Section - Fascia to Soffit

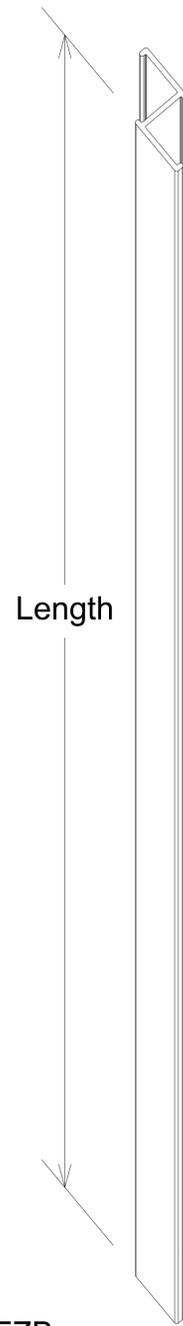


EFZB:
Continuous 'Z' Extrusion, Prefinished Black
Available in 10' and 20' Lengths

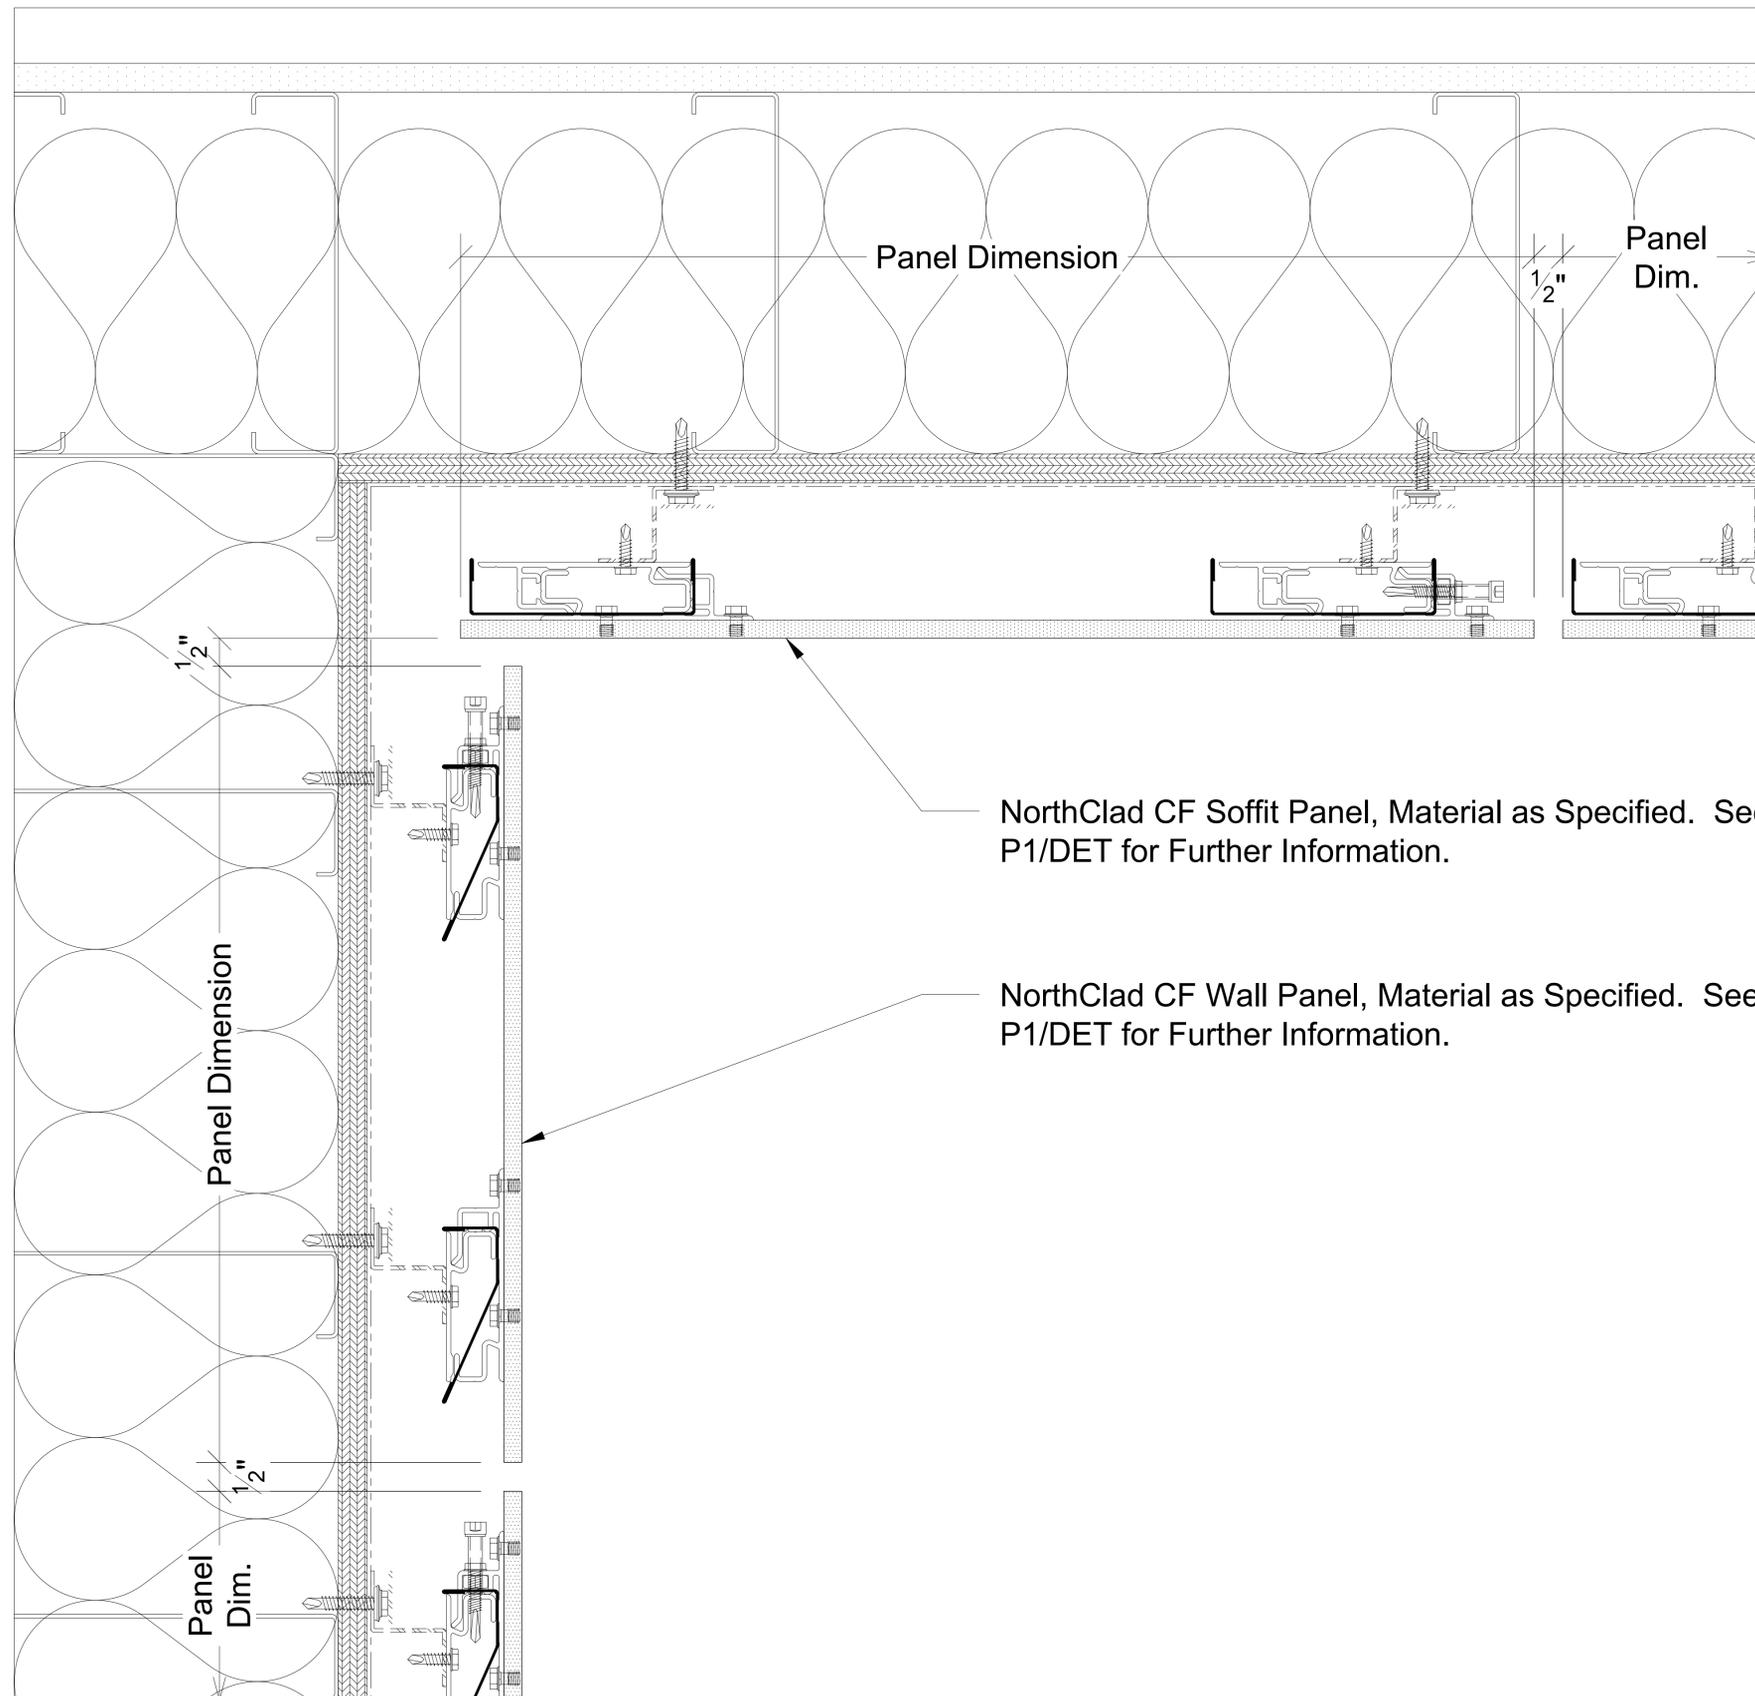


NorthClad CF Soffit Panel, Material as Specified. See P1/DET for Further Information.

NorthClad CF Wall Panel, Material as Specified. See P1/DET for Further Information.


Q1 Section - Soffit at Top of Wall

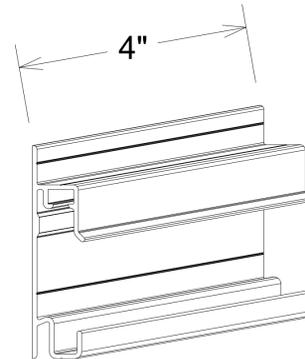

CFCU:
Panel Clip Extrusion
without Holes

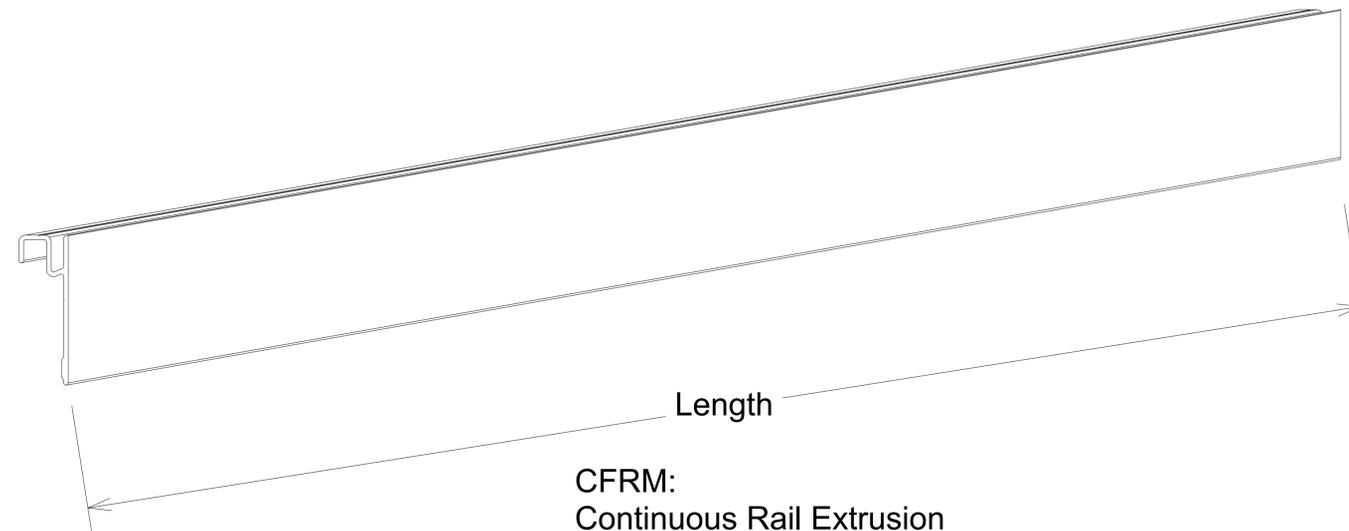


CFRM:
Continuous Rail Extrusion
Available in 10' and 20' Lengths

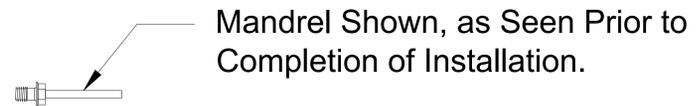

Mandrel Shown, as Seen Prior to Completion of Installation.


CFF1:
Fastener for Attaching CFC
Clips to Phenolic Sheet

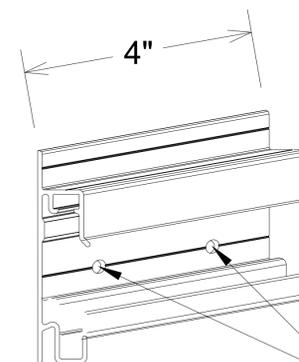

CFCs:
Panel Clip Extrusion
with Holes to Attach to Panel, Only.

Ø0.276" Clip
Attachment Holes (2)


- Every CFCFA Includes One 1/4-20x1" SS Socket Head Cap Screw (Pt# CFF3)
- Every CFCFA Includes One 1/4-20 SS Nut (Pt# CFF4)
- Every CFCFA Includes One #12x1½" SS Self-Drilling Fastener (Pt# CFF2)

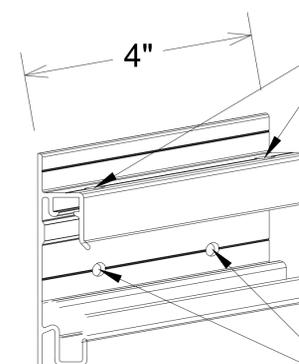


CFCFA:
Panel Clip Extrusion
with Holes to Attach to Panel and Holes to Attach to CFRM.

Ø0.250" Clip
Adjustment Holes (2)


Ø0.276" Clip
Attachment Holes (2)

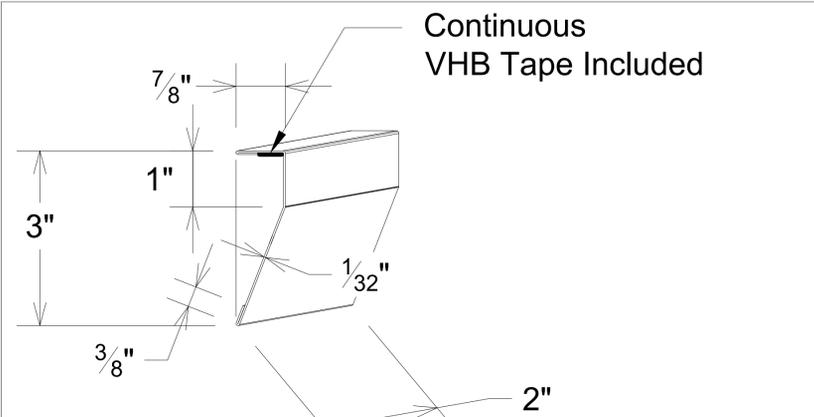


CFB03:
Rail Cover, 0.032" Aluminum, Prefinished Black
Apply at All Panel Rails at All Vertical Joints

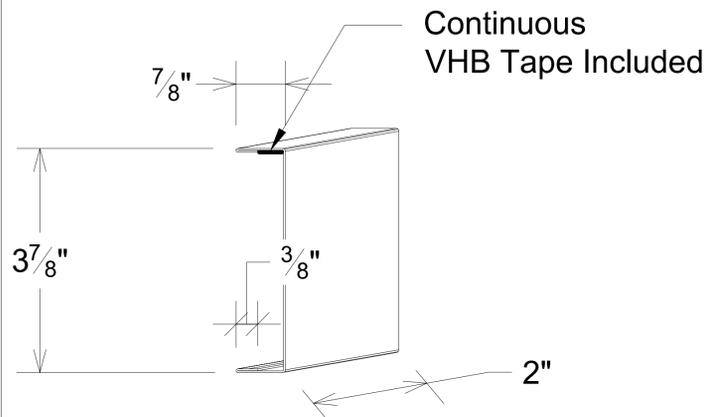


CFB04:
Rail Cover, 0.032" Aluminum, Prefinished Black
Apply at All Panel Rails at Soffit Joints

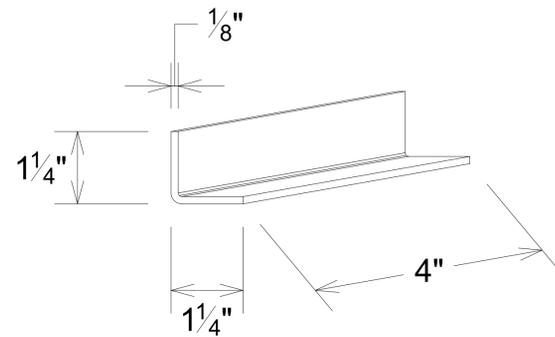


CFM06:
Panel Hold Down, 0.125" Aluminum, Mill Finished
Apply Where Access to Top of CFCA is Limited

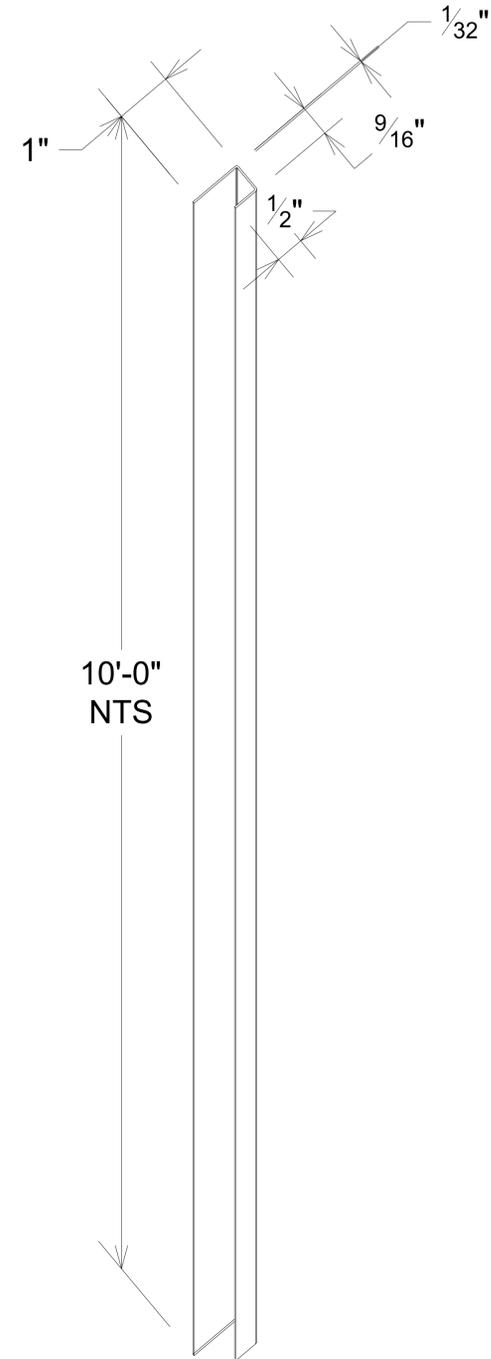


CFB07:
Outside Corner Closure, 0.032" Aluminum Prefinished Black
Apply Continuously at All Outside Corners

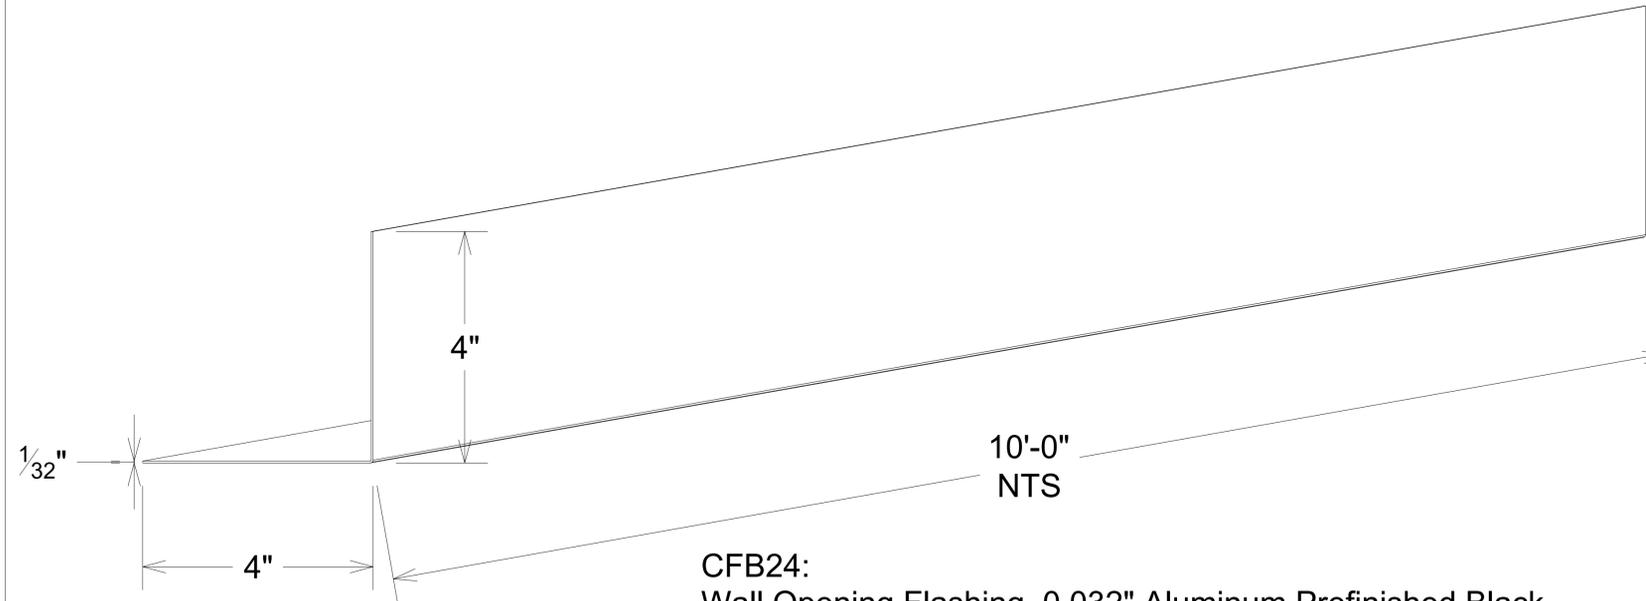


CFB24:
 Wall Opening Flashing, 0.032" Aluminum Prefinished Black
 Apply Continuously at All Wall Openings, IE Windows, Doors and Louvers

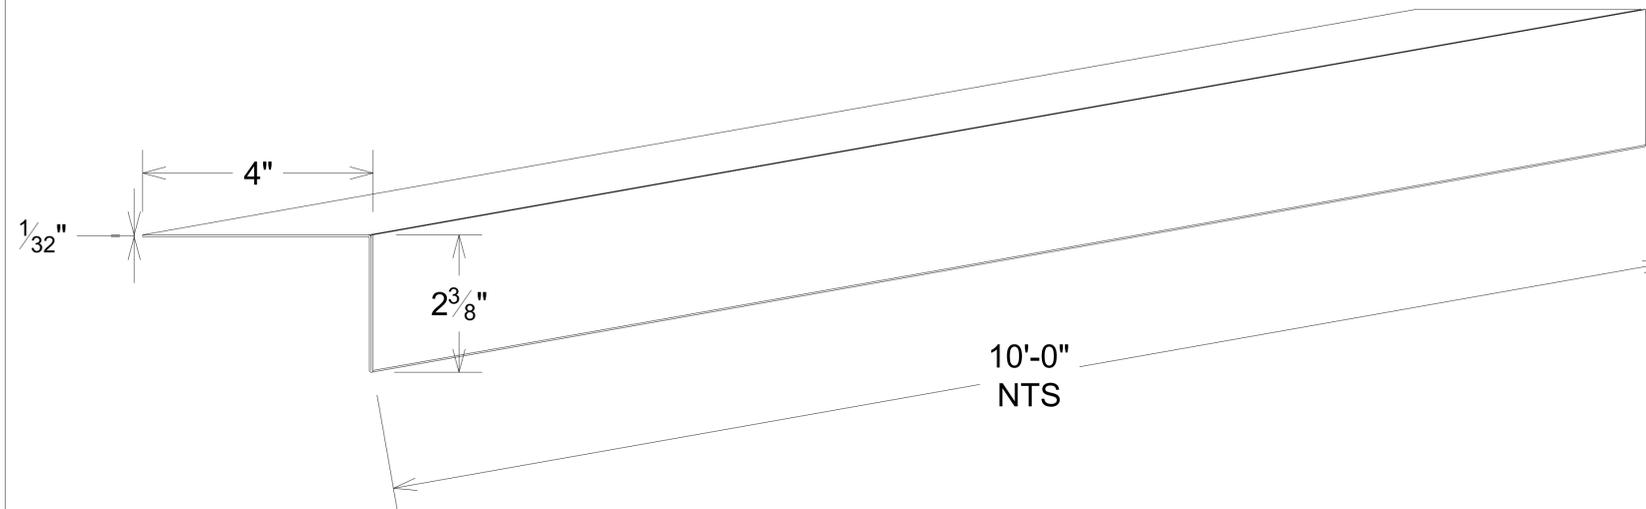

CFB25:
 Jamb Trim, 0.032" Aluminum Prefinished Black
 Apply Continuously at All Jambs, IE Windows, Doors and Louvers

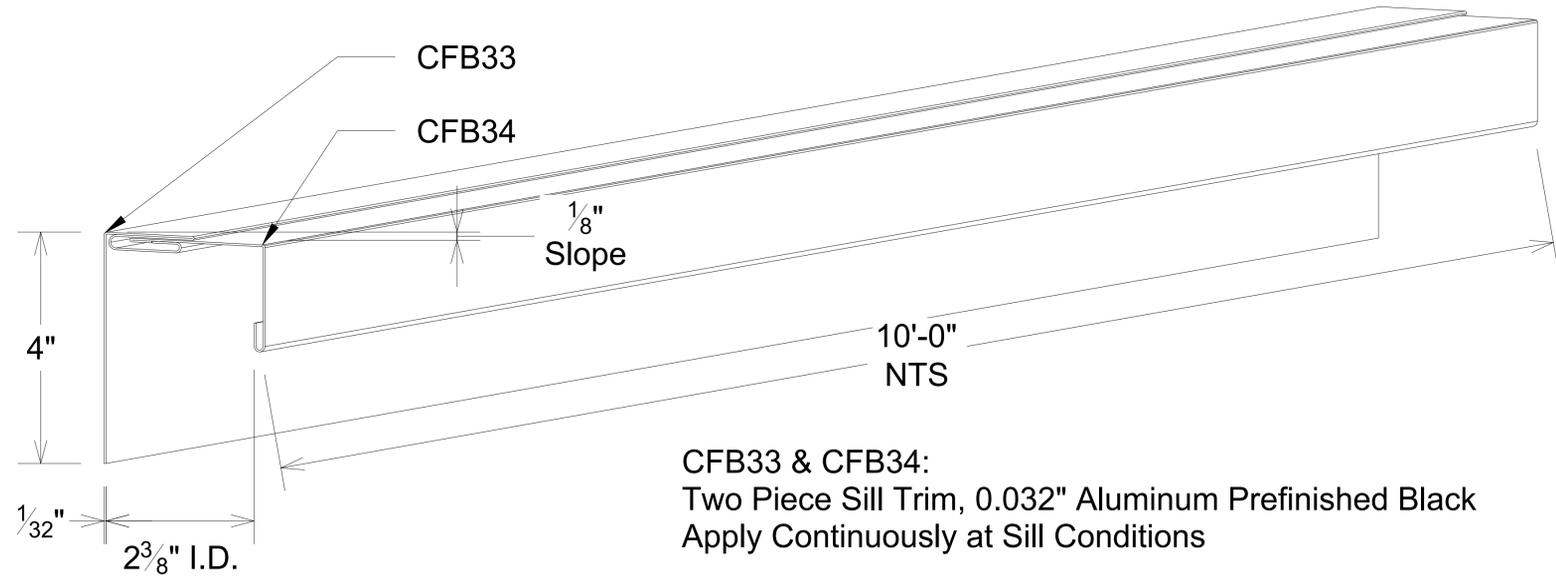

CFB33 & CFB34:
Two Piece Sill Trim, 0.032" Aluminum Prefinished Black
Apply Continuously at Sill Conditions

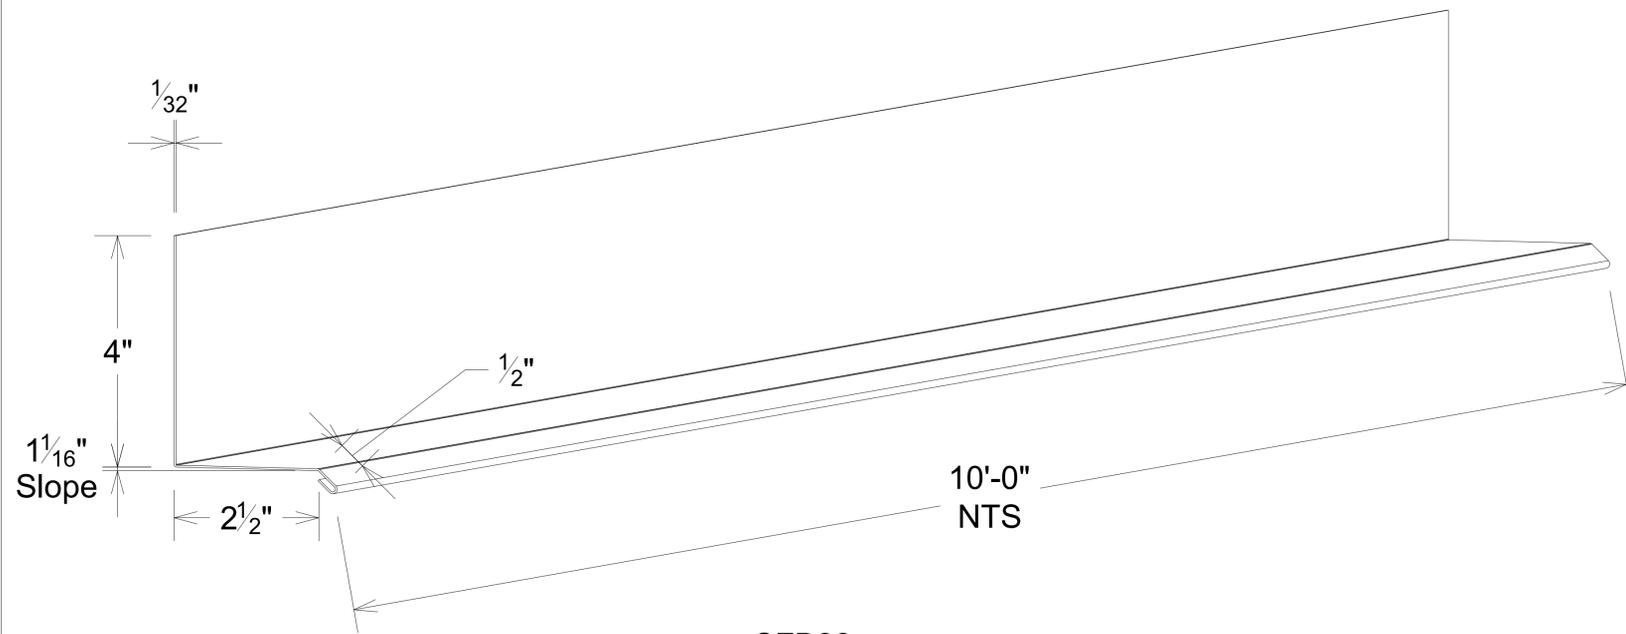

CFB22:
Base Trim, 0.032" Aluminum Prefinished Black
Apply Continuously at All Base of Panel Conditions