


Fasten Furring Into Aligned Stud Or Horizontal Blocking. Spacing Per Engineering, 16" O.C. MAX

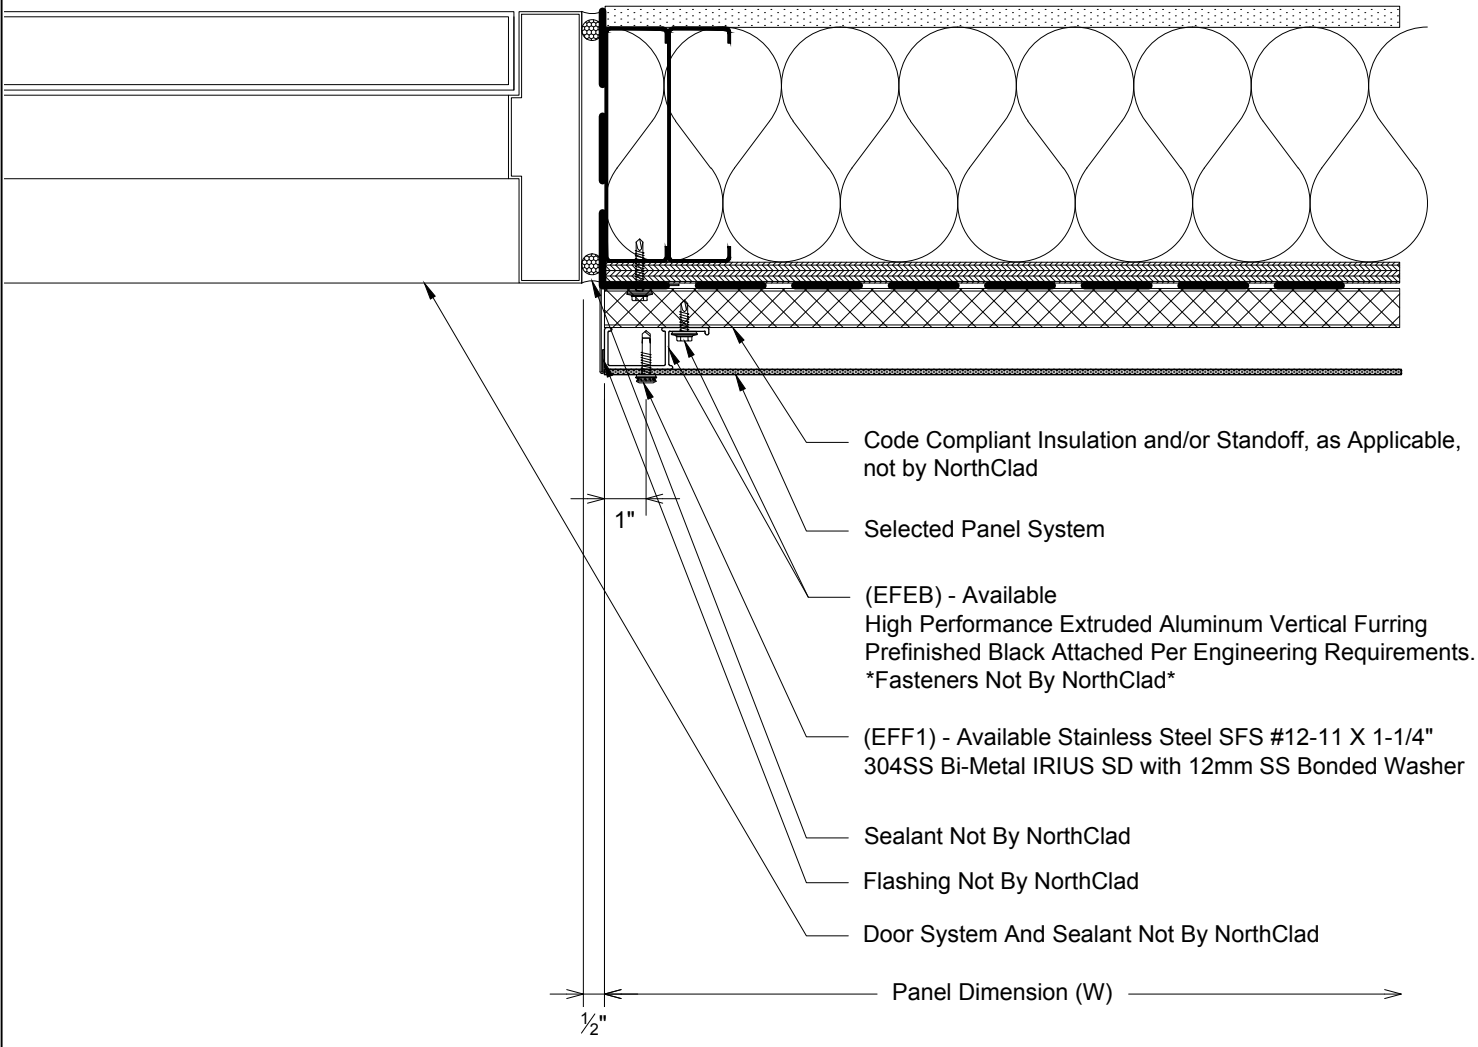

Code Compliant Insulation and/or Standoff, as Applicable, not by NorthClad

Selected Panel System

(EFEB) - Available
High Performance Extruded Aluminum Vertical Furring
Prefinished Black Attached Per Engineering Requirements.
Fasteners Not By NorthClad

(EFF1) - Available Stainless Steel SFS #12-11 X 1-1/4"
304SS Bi-Metal IRIUS SD with 12mm SS Bonded Washer

Sealant Not By NorthClad

Flashing Not By NorthClad

Door System And Sealant Not By NorthClad

Panel Dimension (W)

R1

Plan - NorthClad EF - Framed Opening Jamb
System: NorthClad EF System