


Fasten Furring Into Aligned Stud Or Horizontal Blocking. Spacing Per Engineering, 16" O.C. MAX

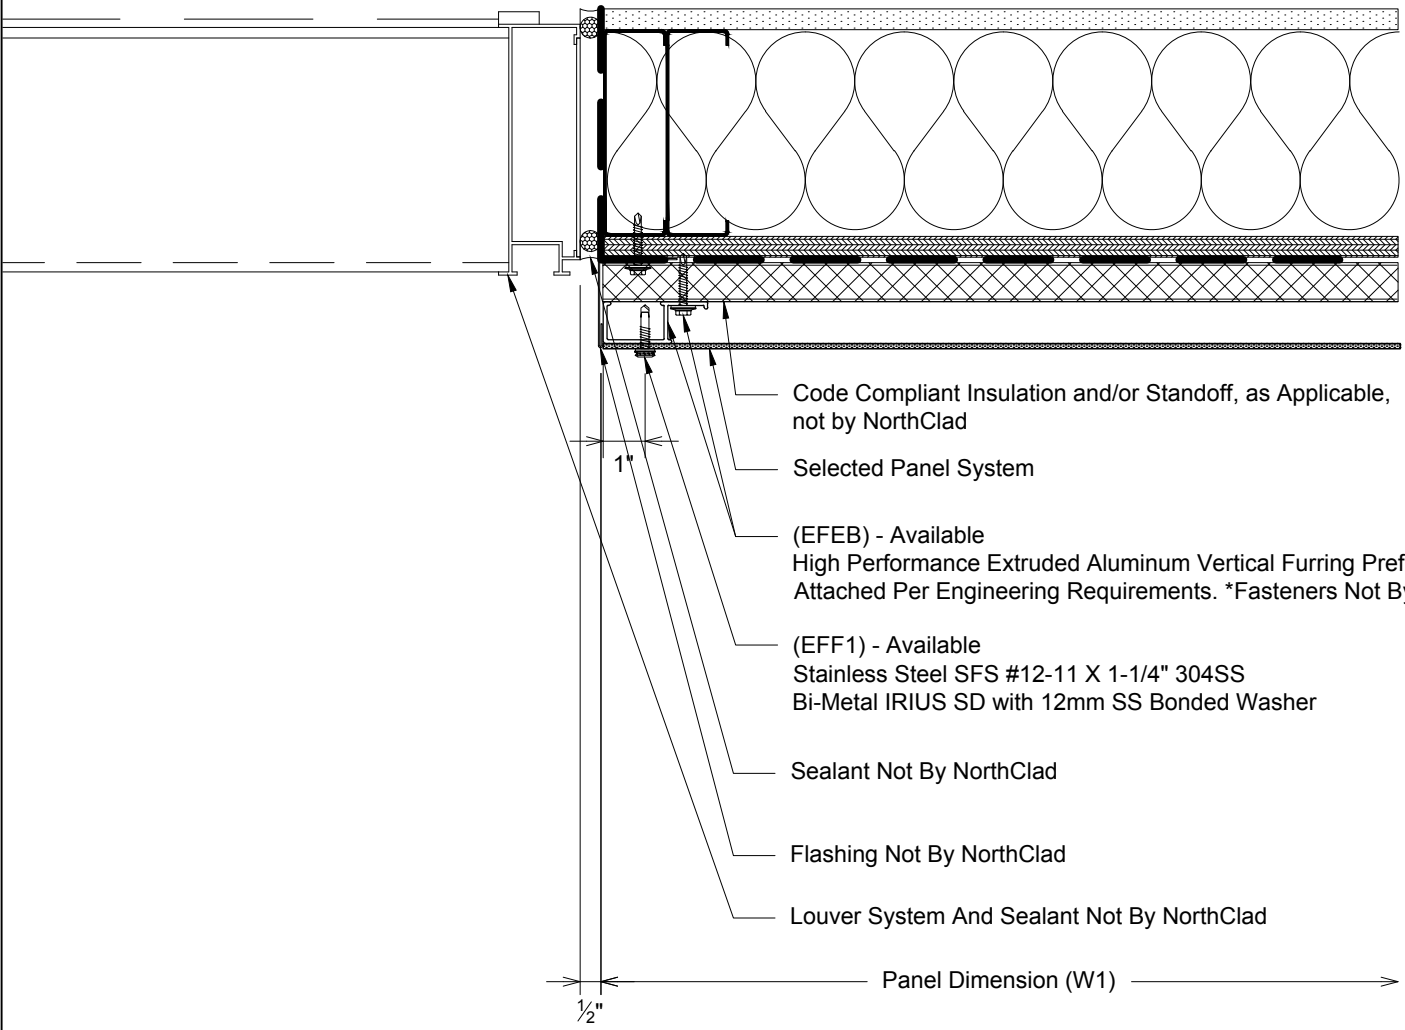

Code Compliant Insulation and/or Standoff, as Applicable, not by NorthClad

Selected Panel System

(EFEB) - Available
High Performance Extruded Aluminum Vertical Furring Prefinished Black Attached Per Engineering Requirements. *Fasteners Not By NorthClad*

(EFF1) - Available
Stainless Steel SFS #12-11 X 1-1/4\" 304SS
Bi-Metal IRIUS SD with 12mm SS Bonded Washer

Sealant Not By NorthClad

Flashing Not By NorthClad

Louver System And Sealant Not By NorthClad

Panel Dimension (W1)

R3

Plan - NorthClad EF - Framed Opening Louver Jamb
System: NorthClad EF System