


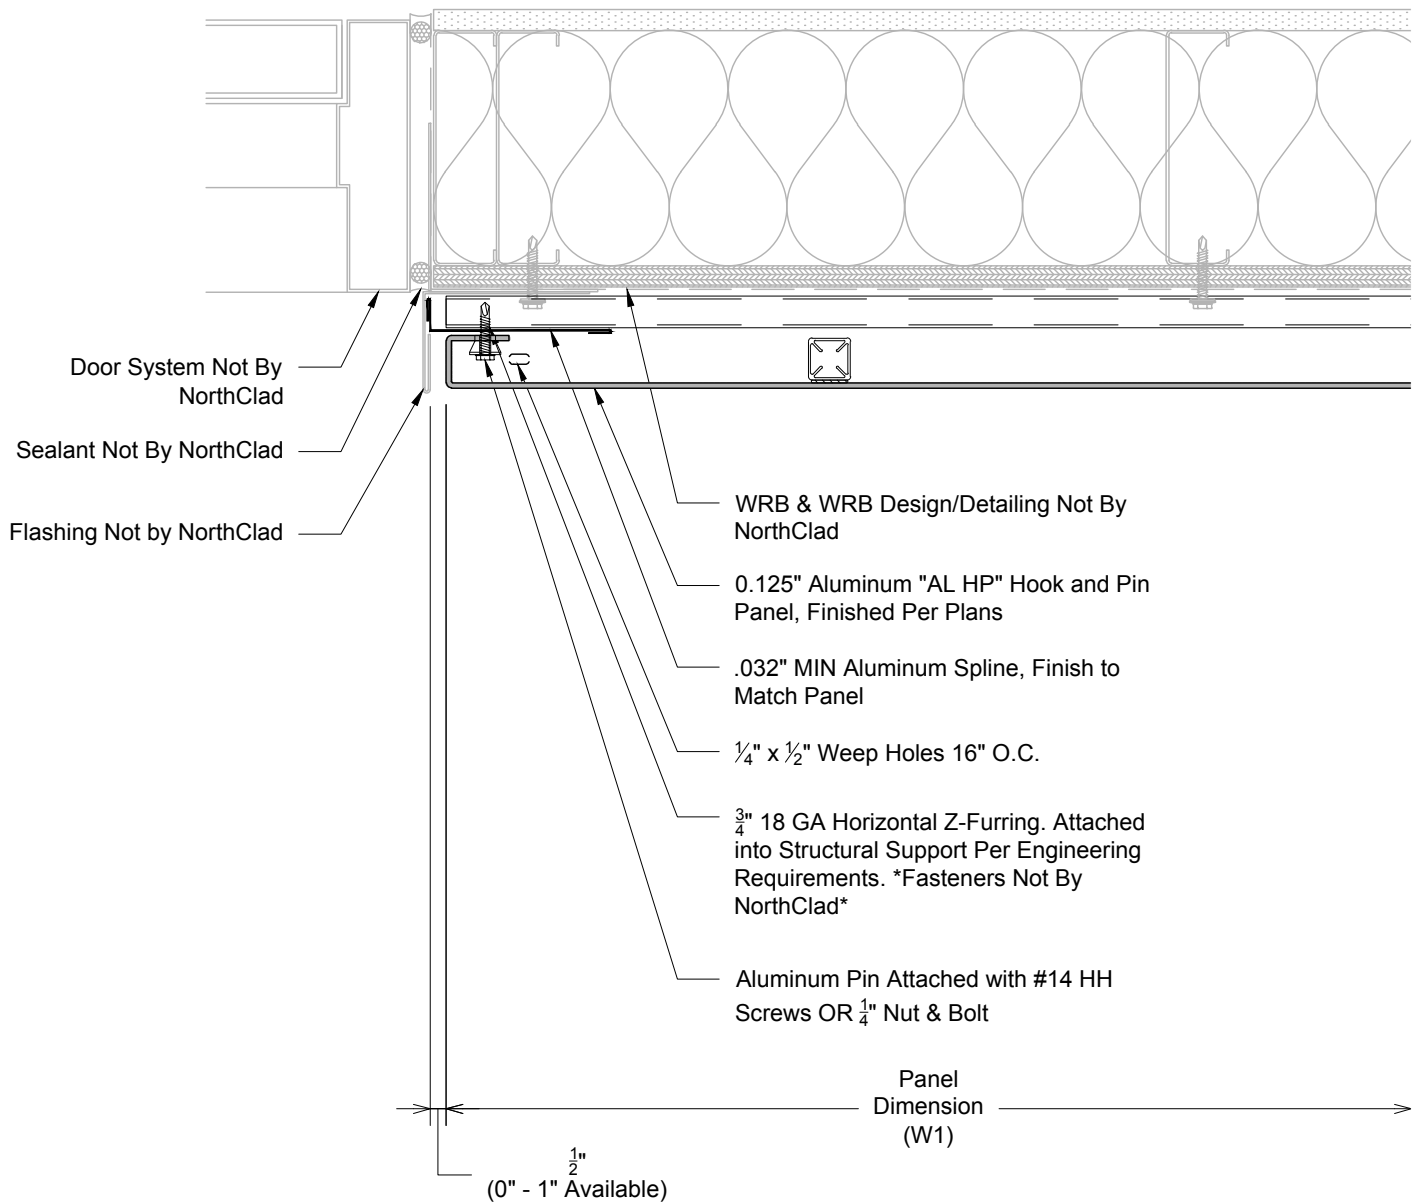

K3

Plan - NorthClad AL HP - Framed Opening Door Jamb

System: NorthClad AL HP System