


Key

Key Elevation


System: NorthClad AL HP System

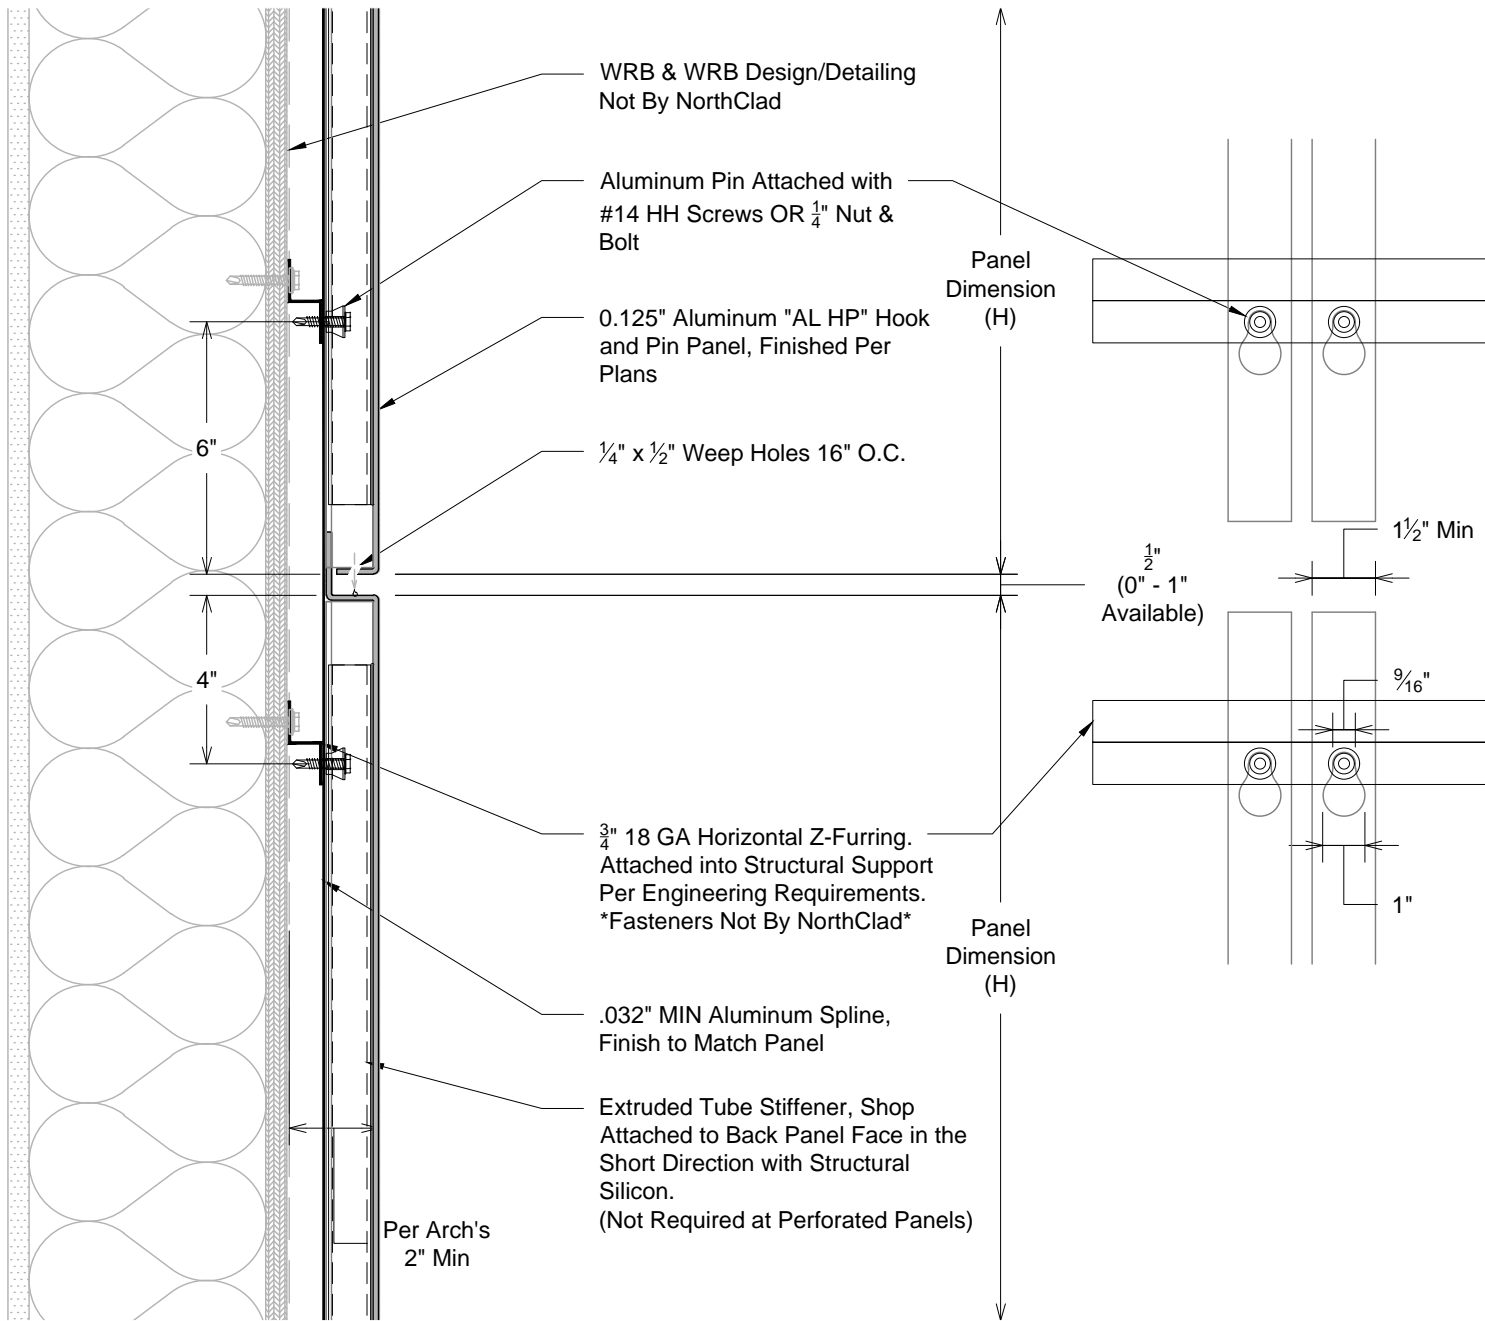

A


Section - Horizontal Joint

System: NorthClad AL HP System

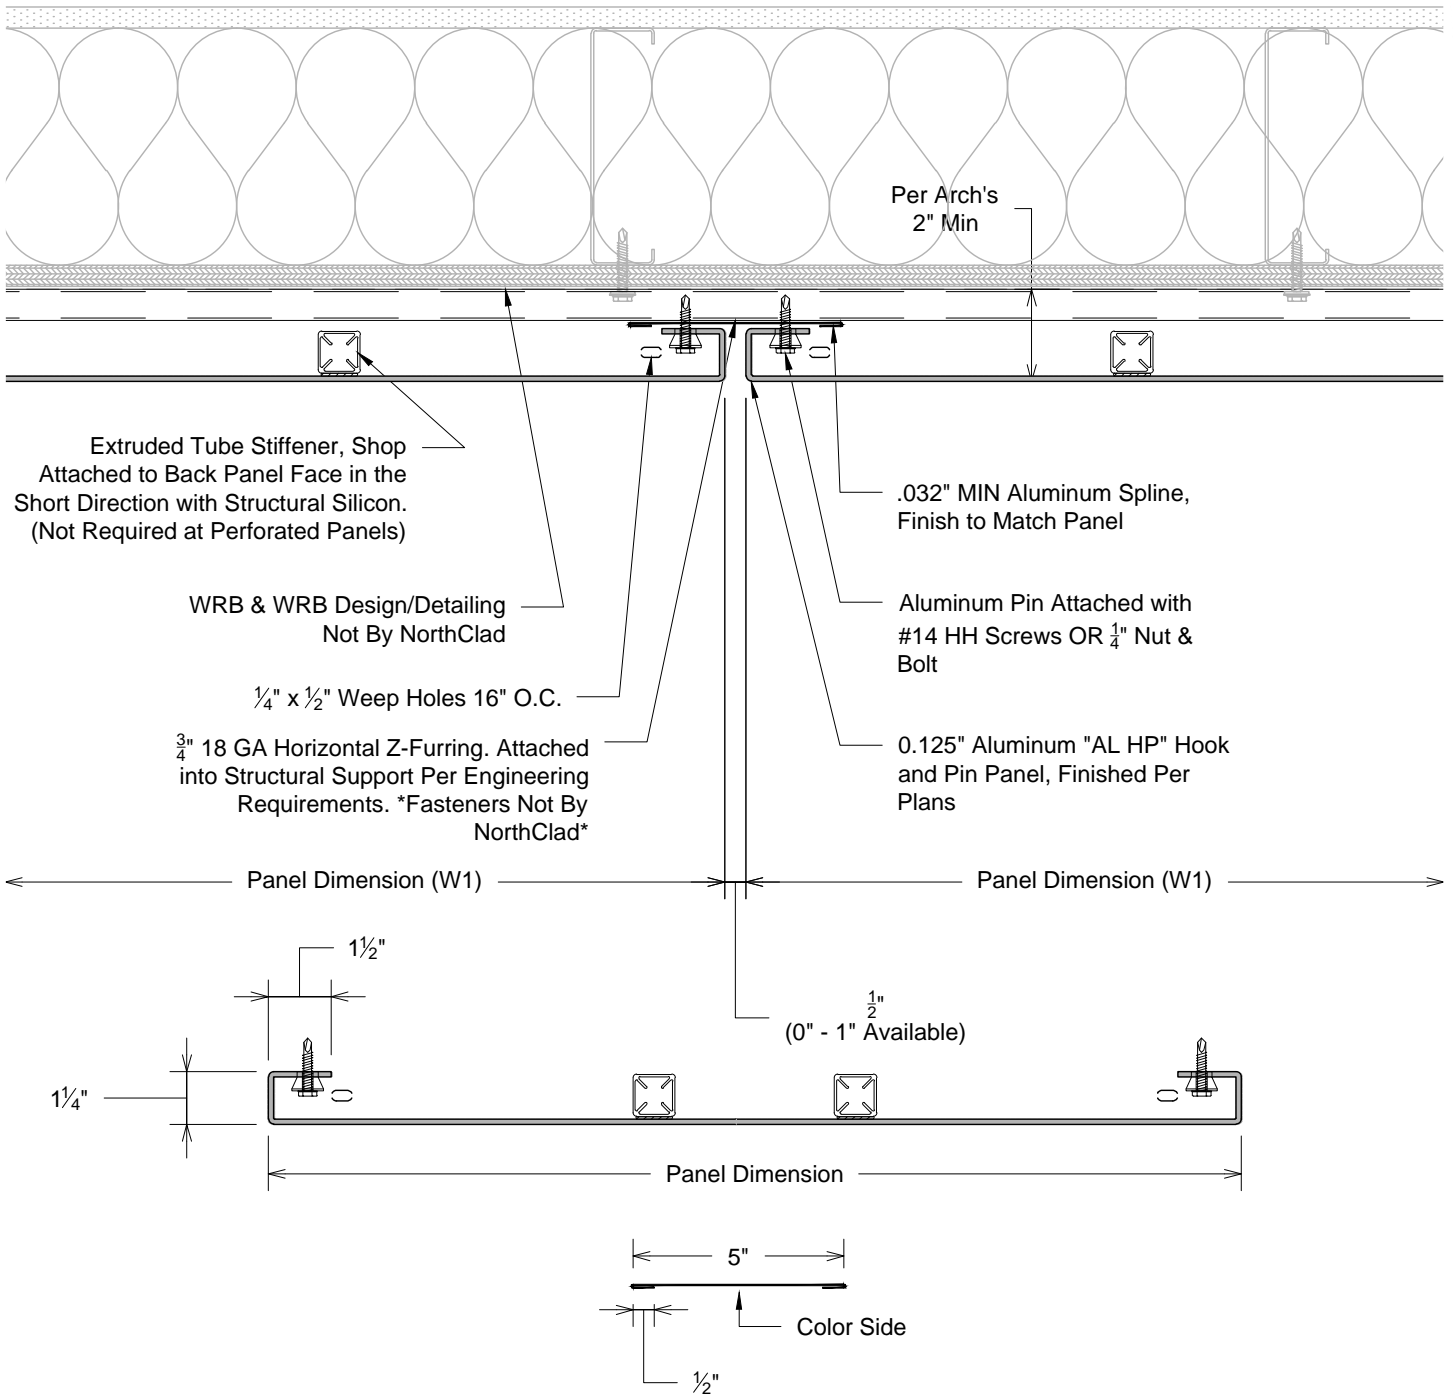

B


Plan - Vertical Joint
System: NorthClad AL HP System

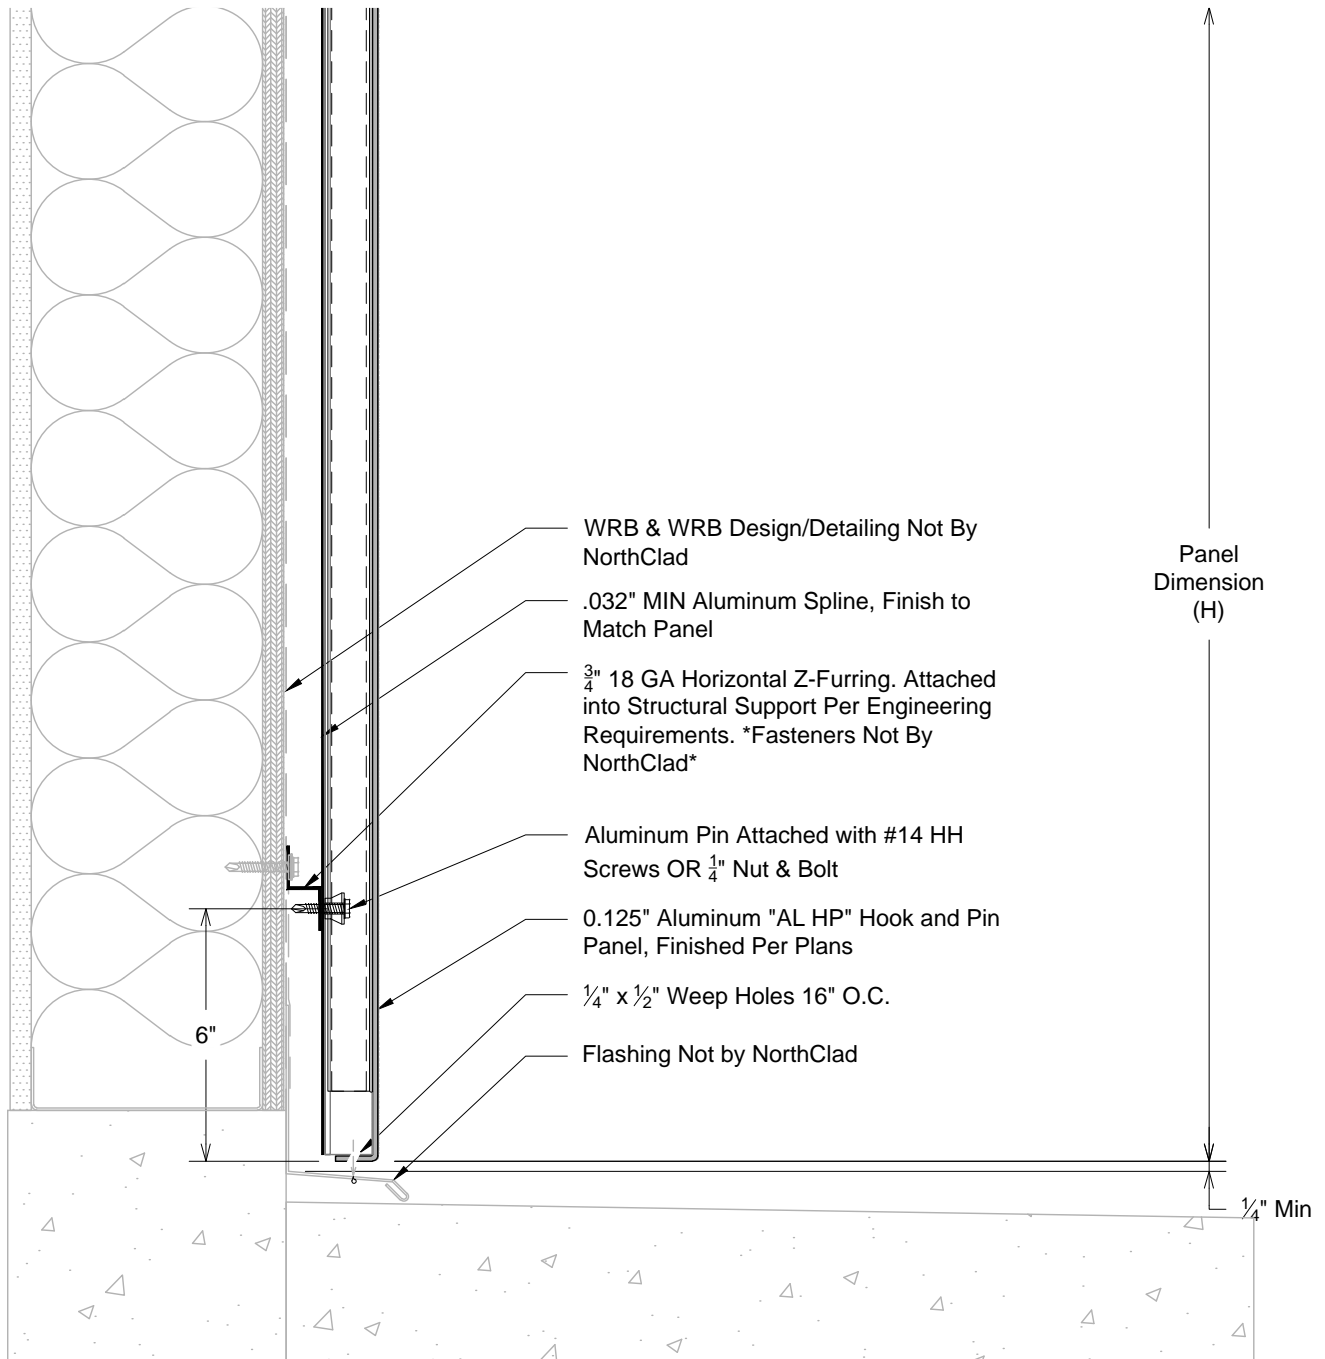

C


Section - NorthClad AL HP - Base of Wall

System: NorthClad AL HP System

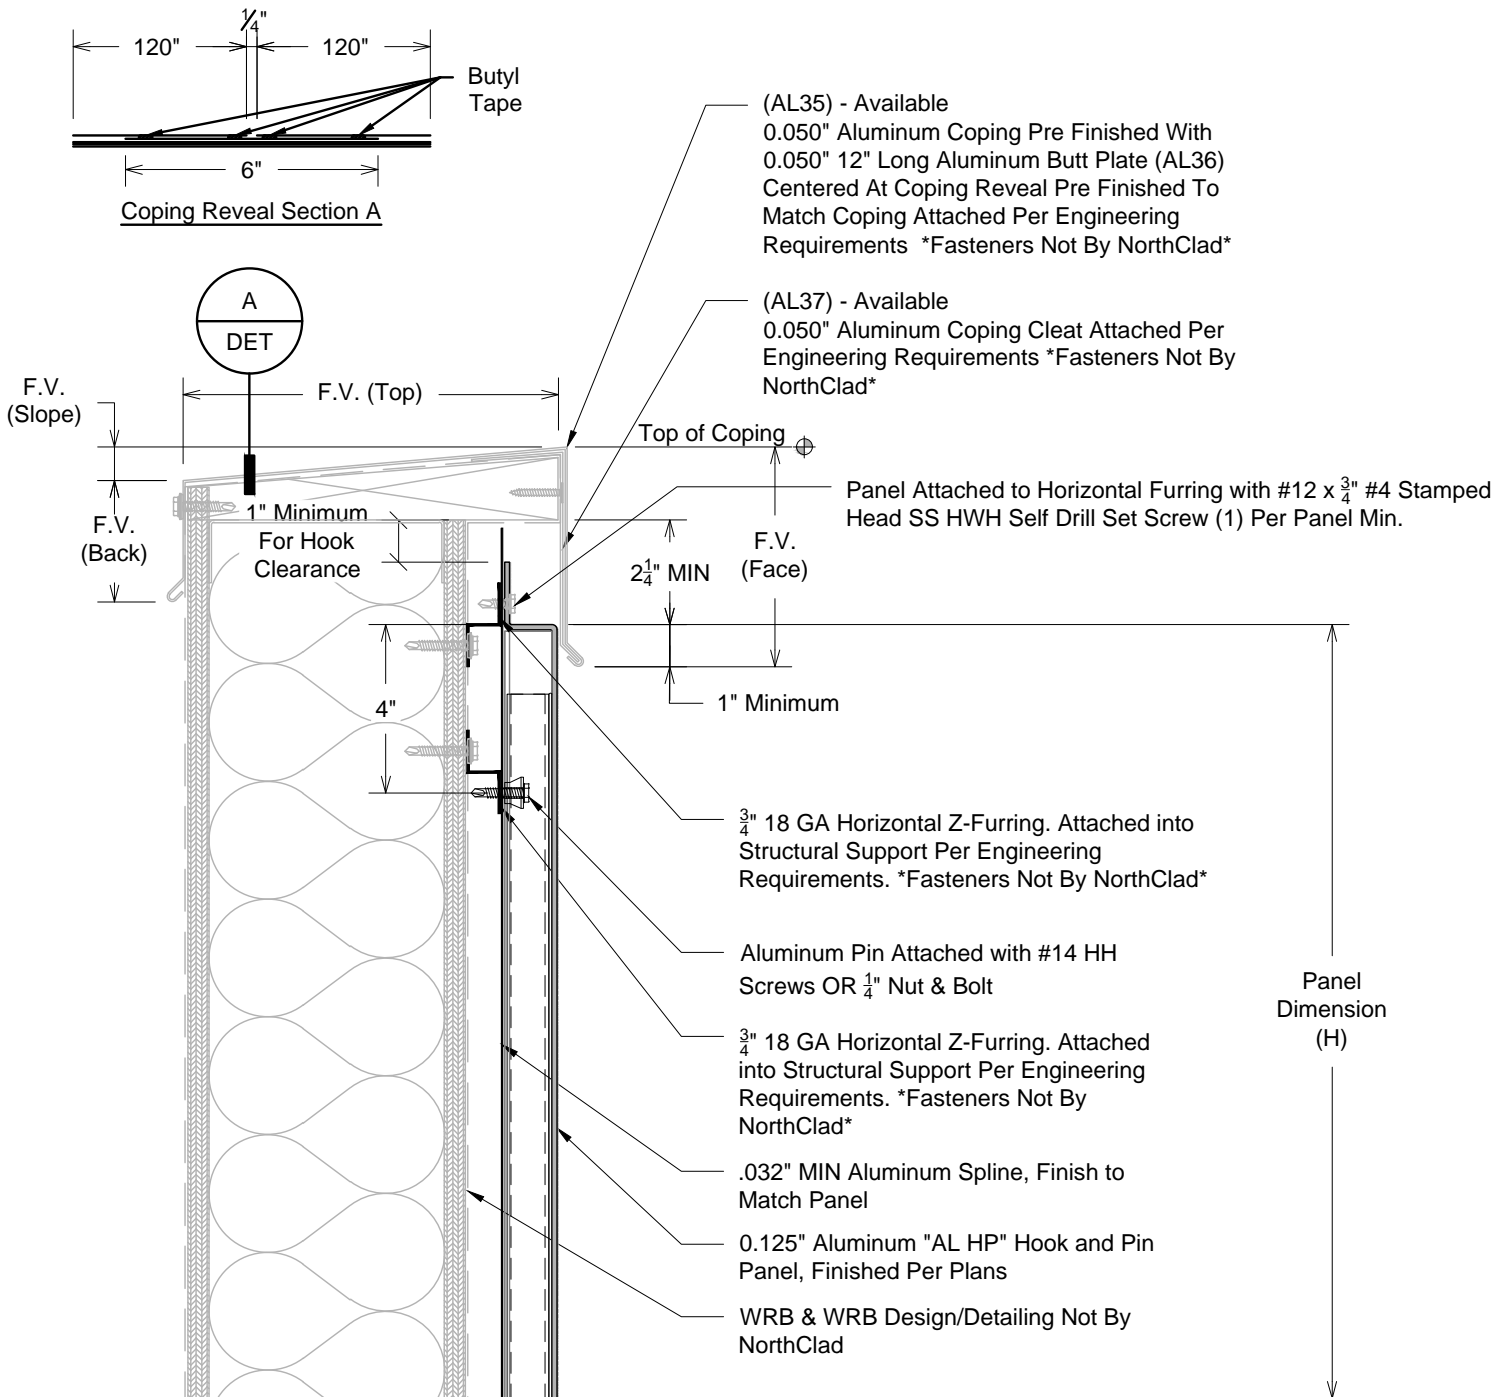


D2

Section - NorthClad AL HP - Coping
System: NorthClad AL HP System

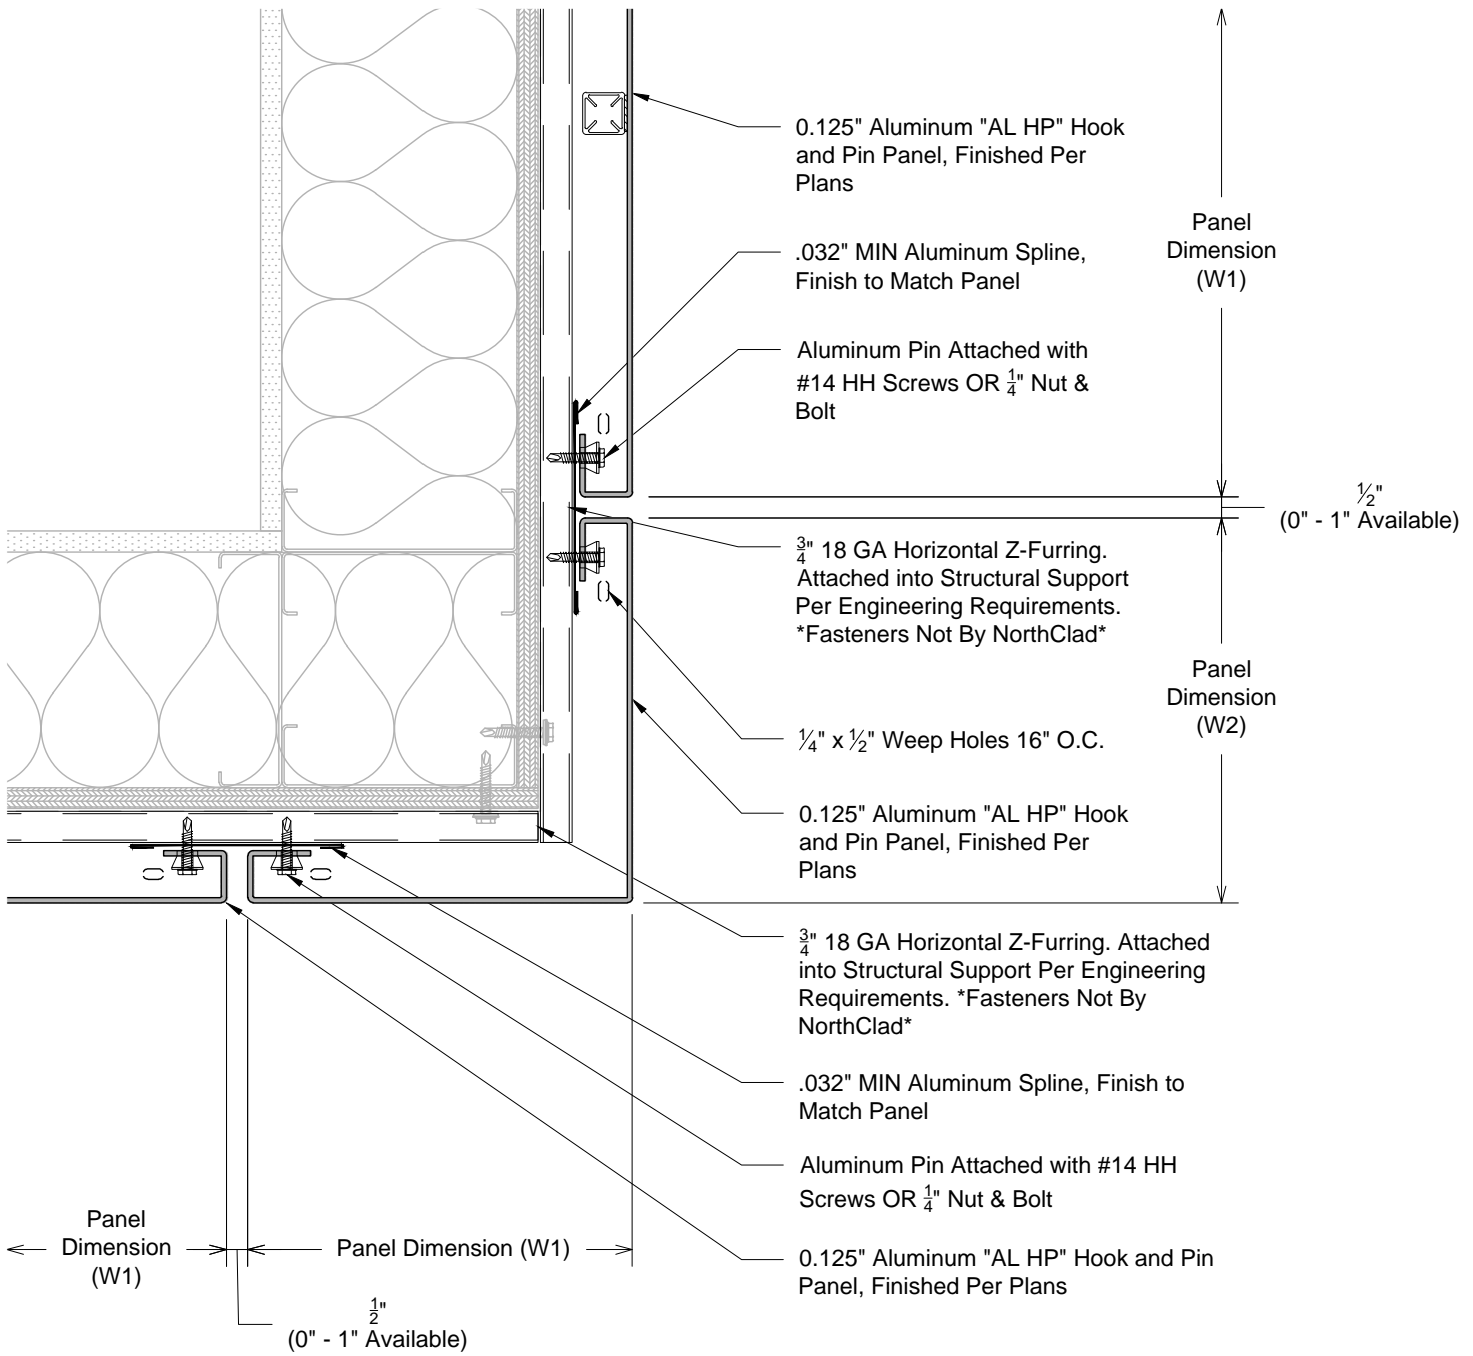


E1

Plan - NorthClad AL HP - Outside Corner
System: NorthClad AL HP System

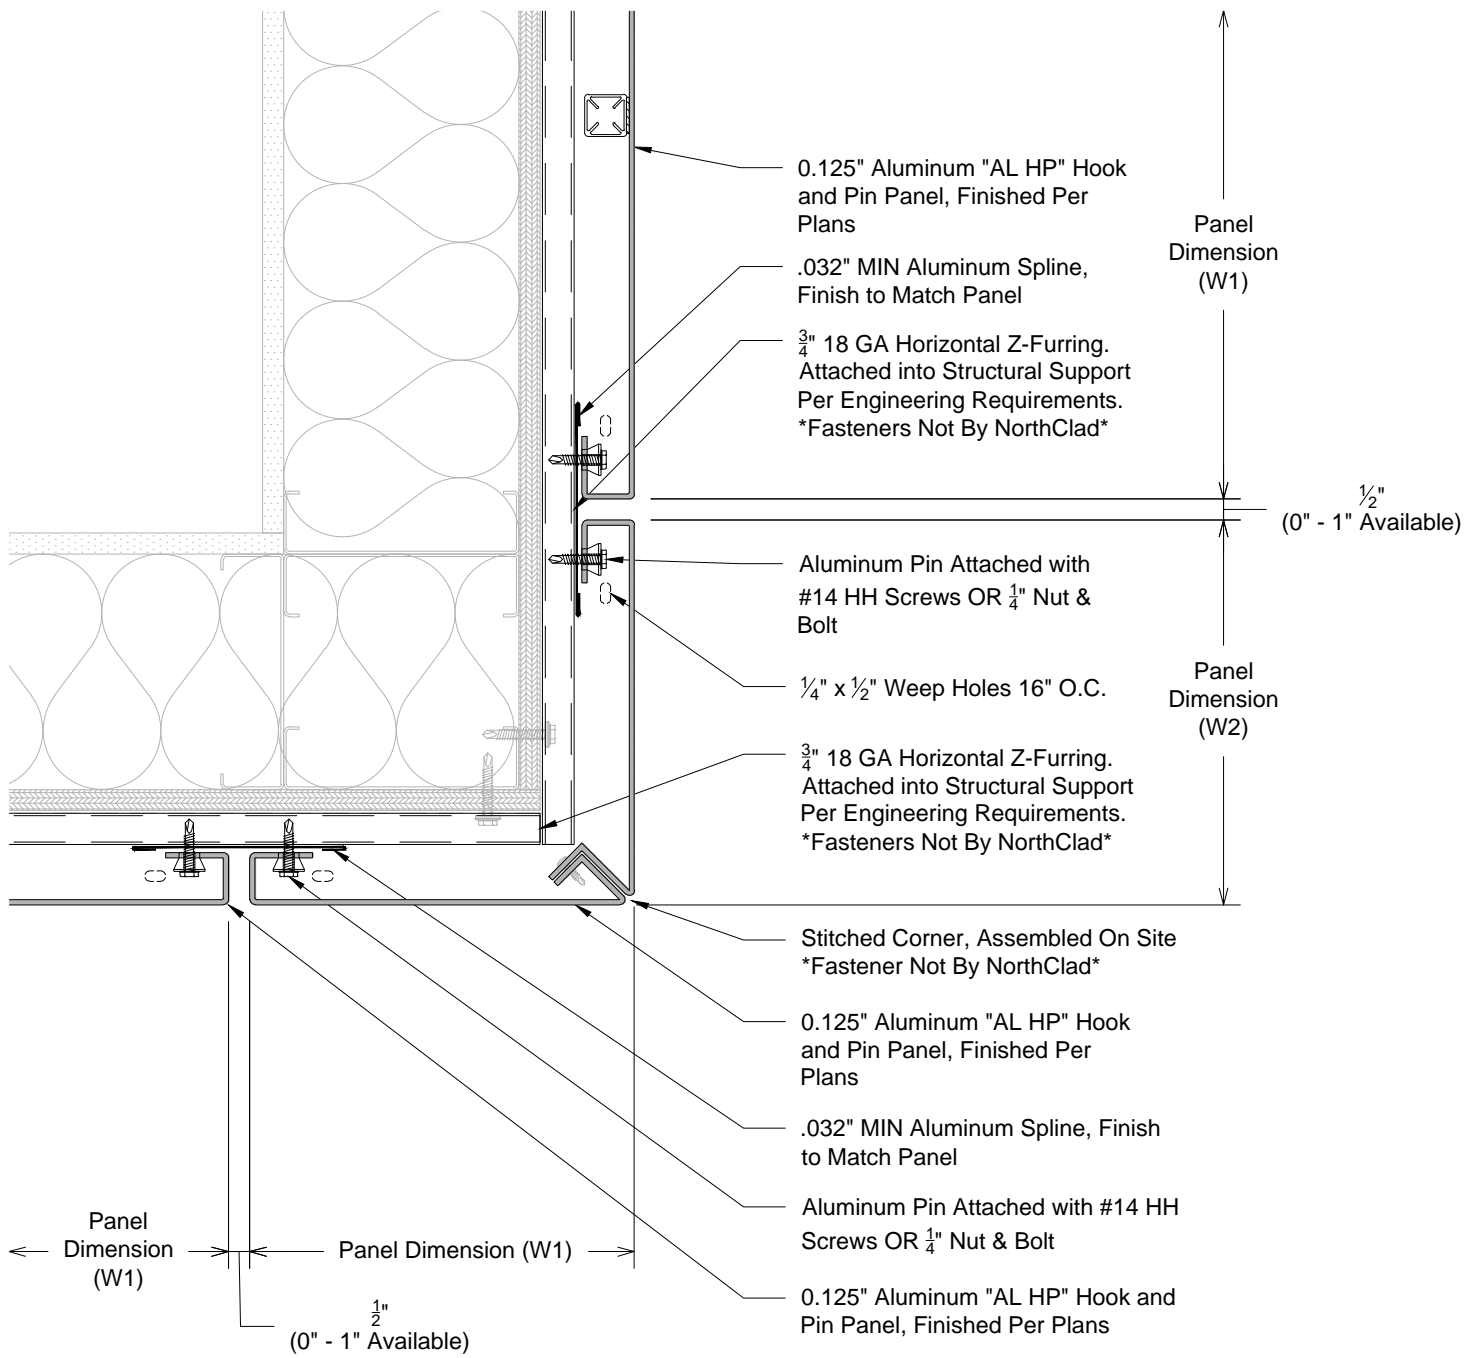


E2

Plan - NorthClad AL HP - Outside Corner Stitched
System: NorthClad AL HP System

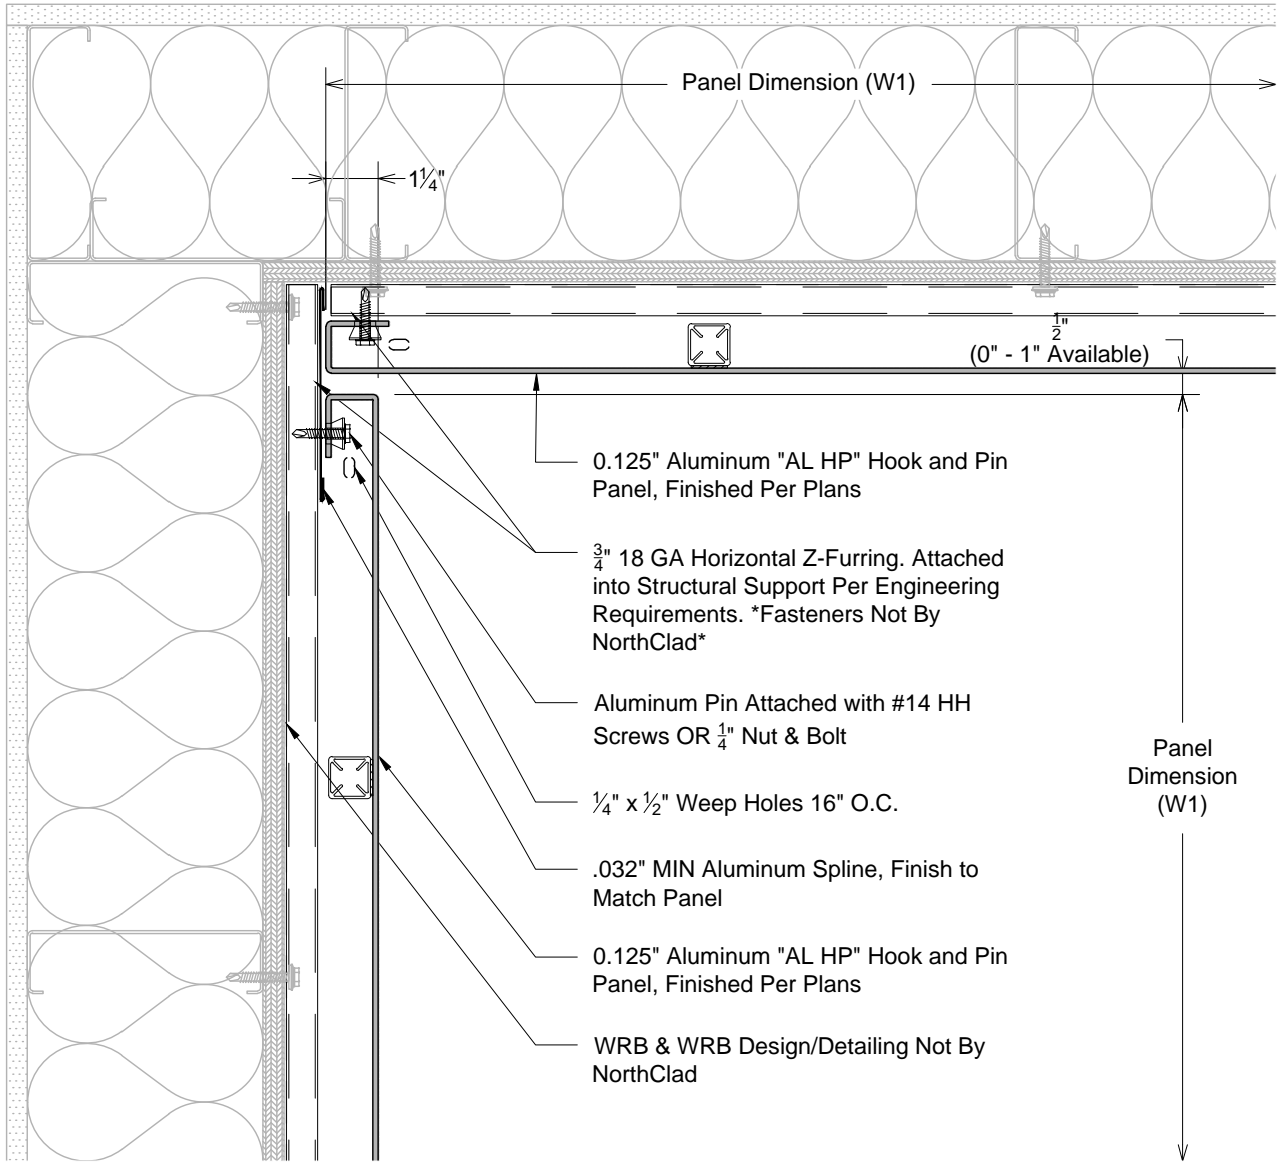

F


Plan - NorthClad AL HP - Inside Corner
 System: NorthClad AL HP System

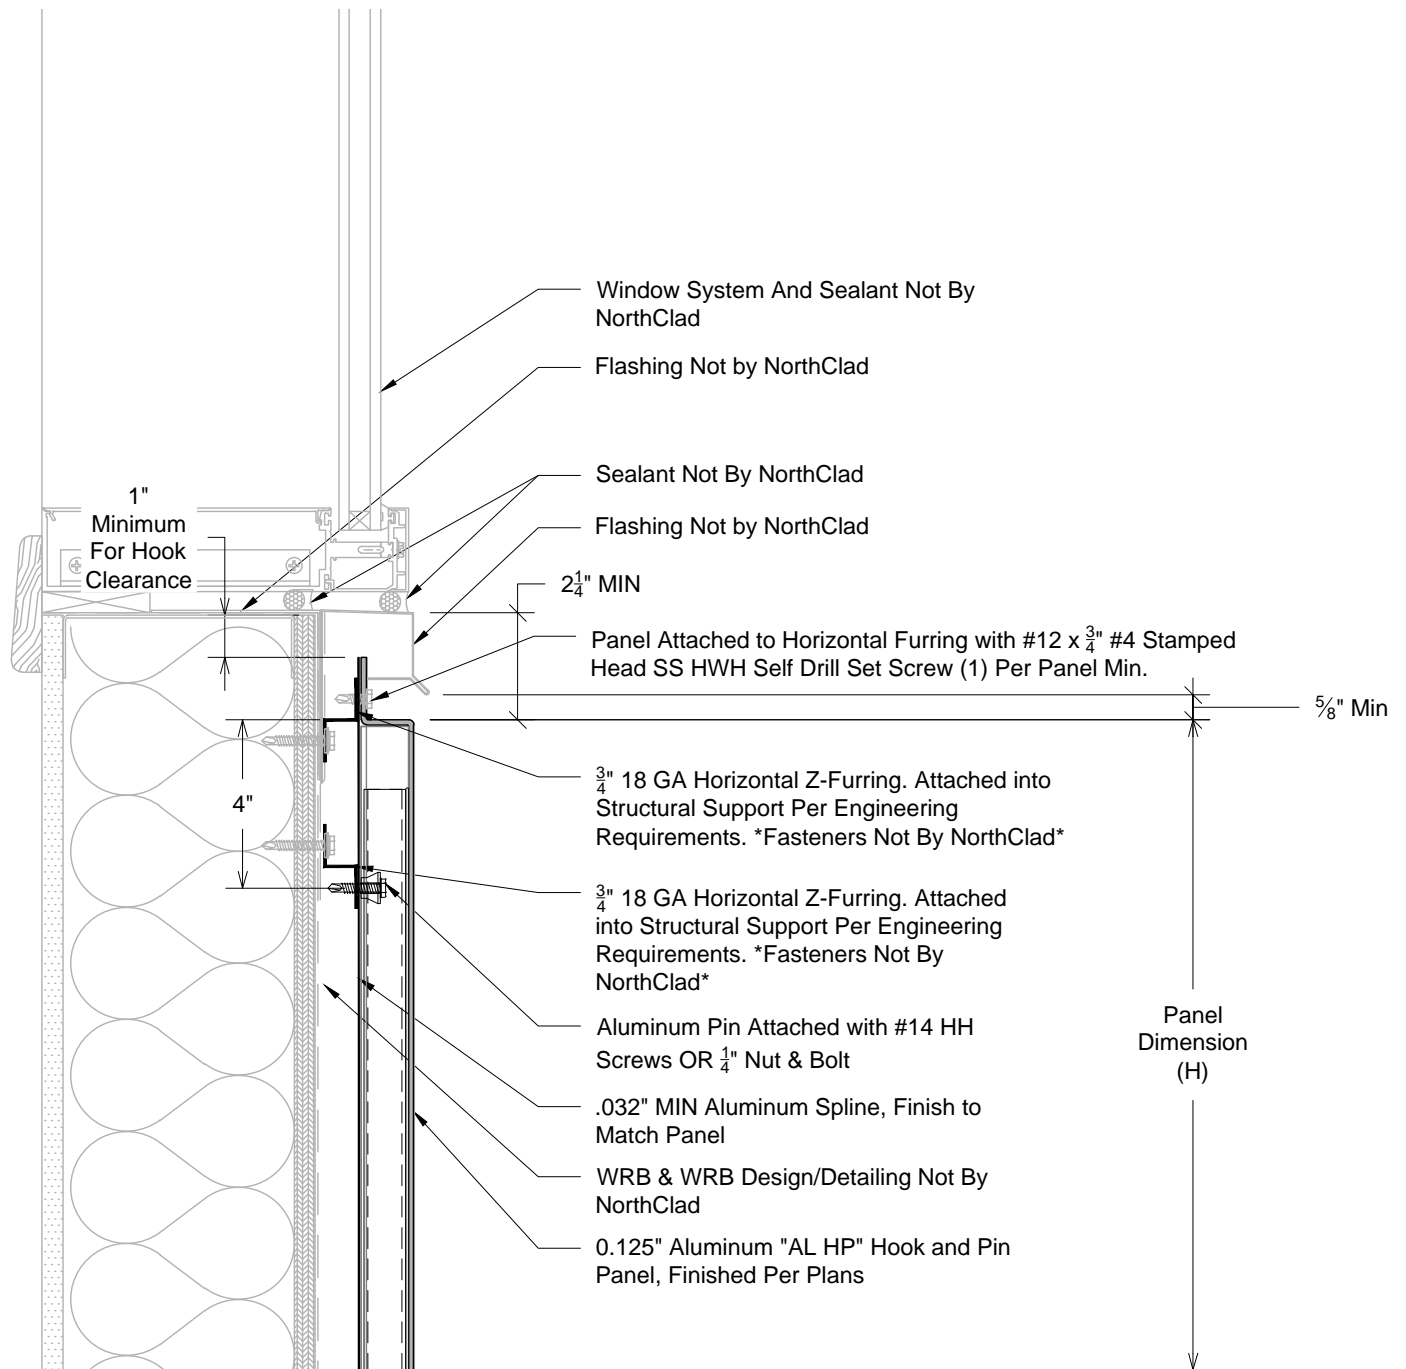

G1

Section - NorthClad AL HP - Framed Opening Window Sill


System: NorthClad AL HP System

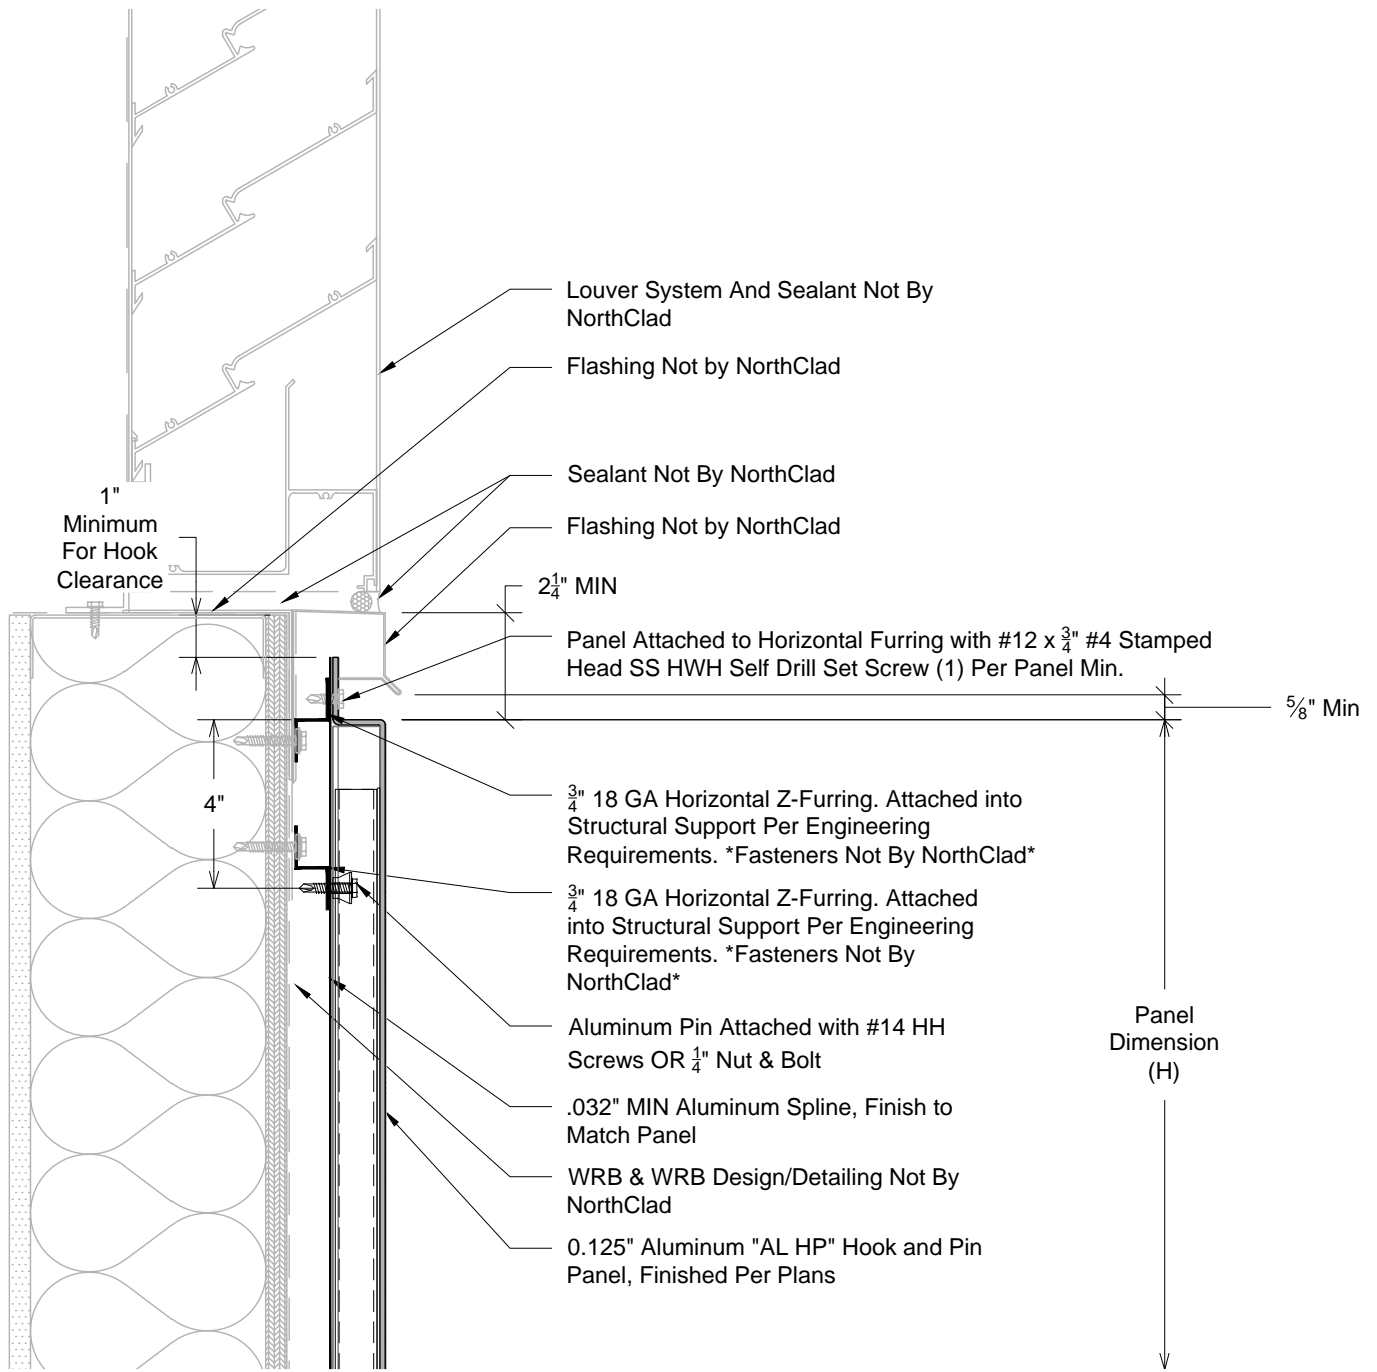

G2

Section - NorthClad AL HP - Framed Opening Louver Sill


System: NorthClad AL HP System

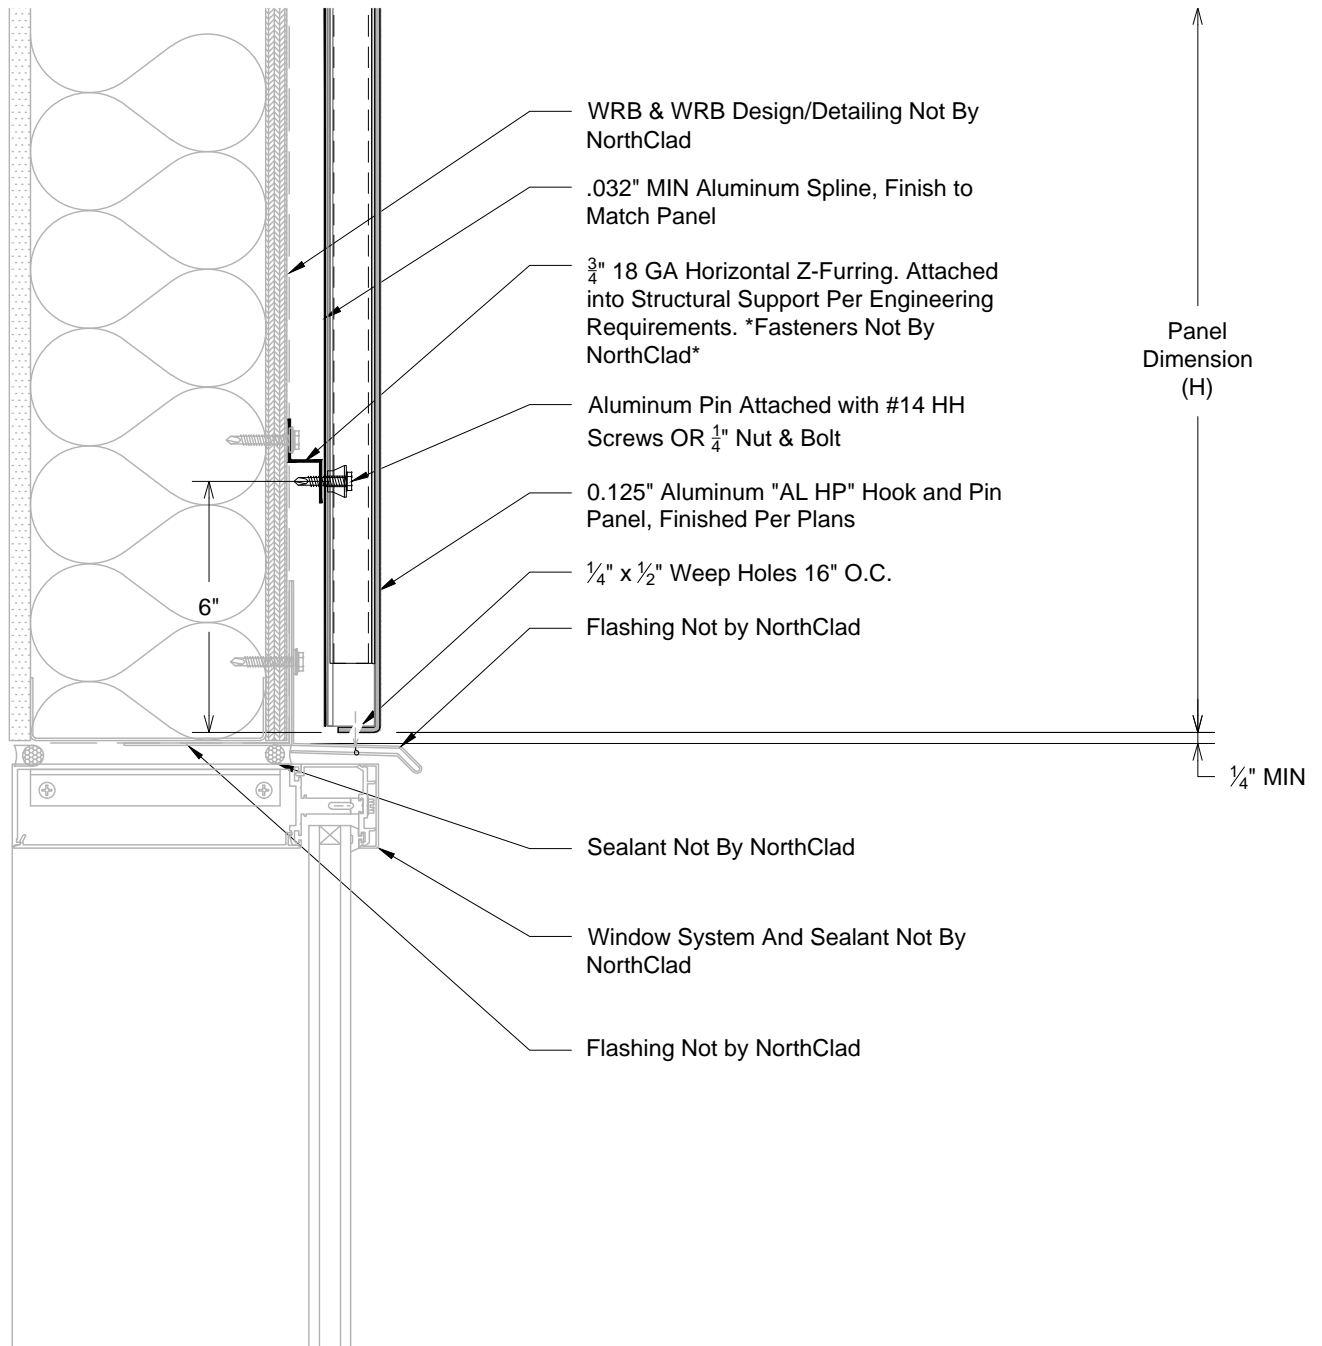

H1


Section - NorthClad AL HP - Framed Opening Window Header

System: NorthClad AL HP System

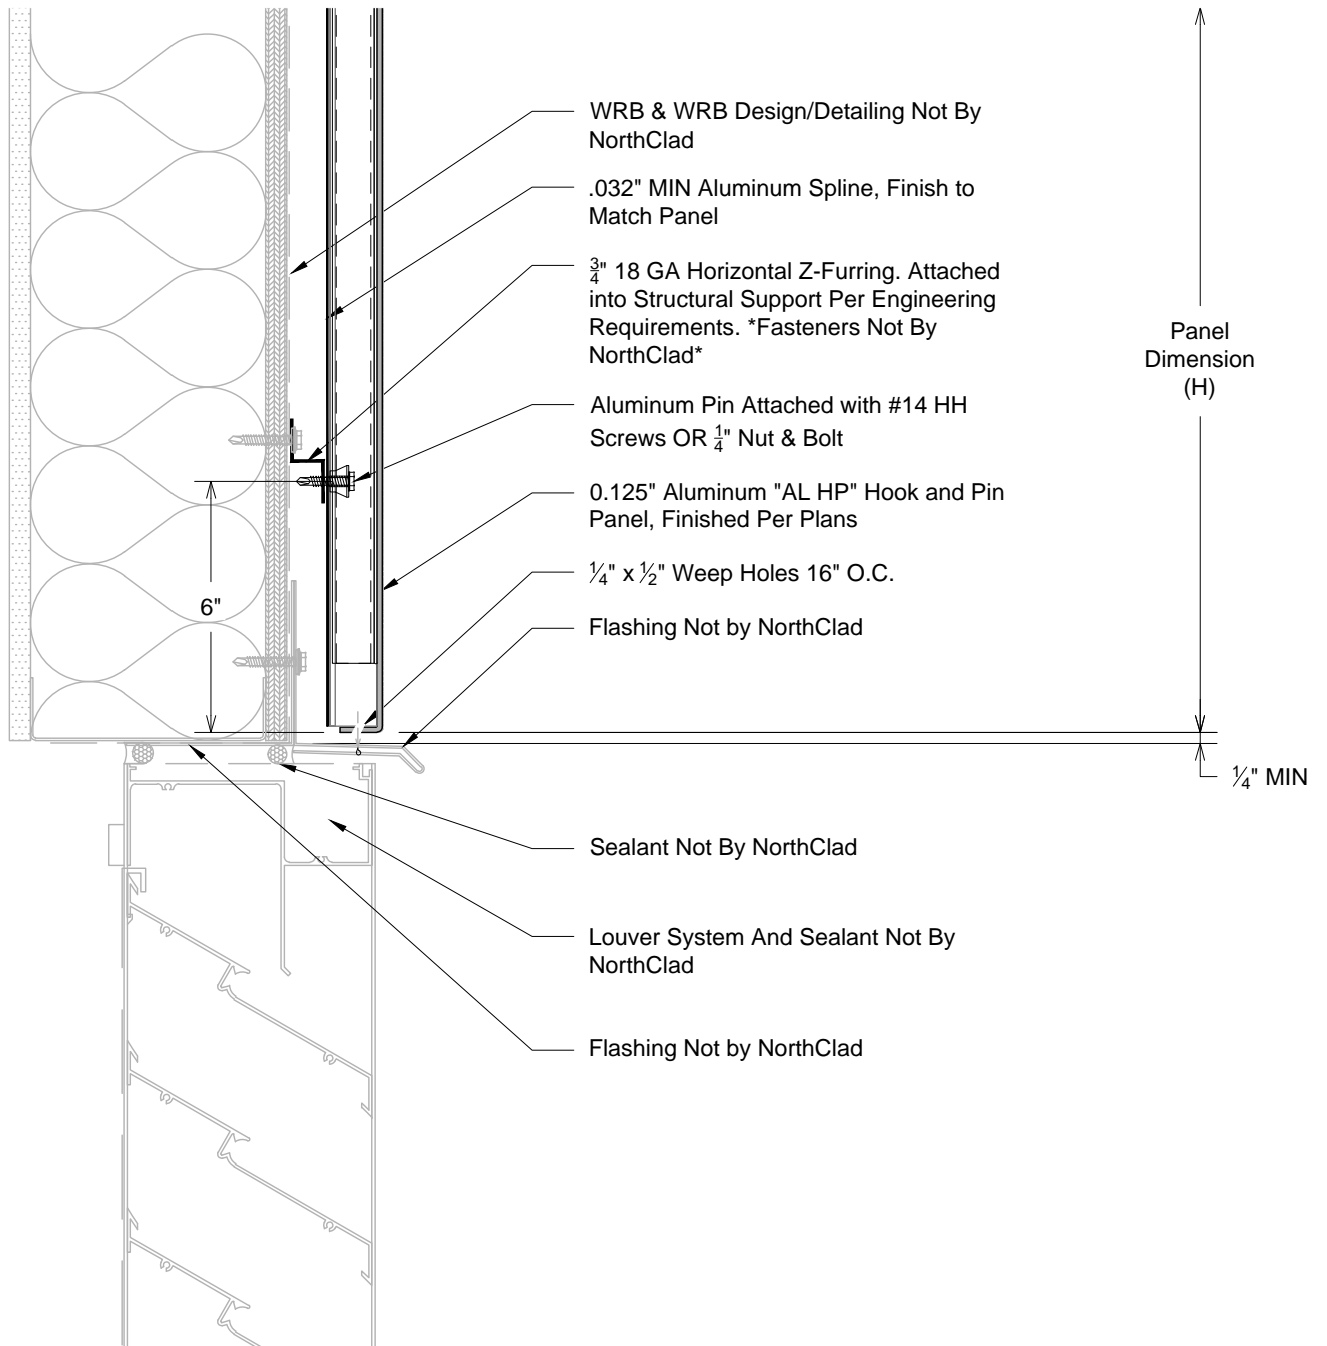

H2


Section - NorthClad AL HP - Framed Opening Louver Header
 System: NorthClad AL HP System

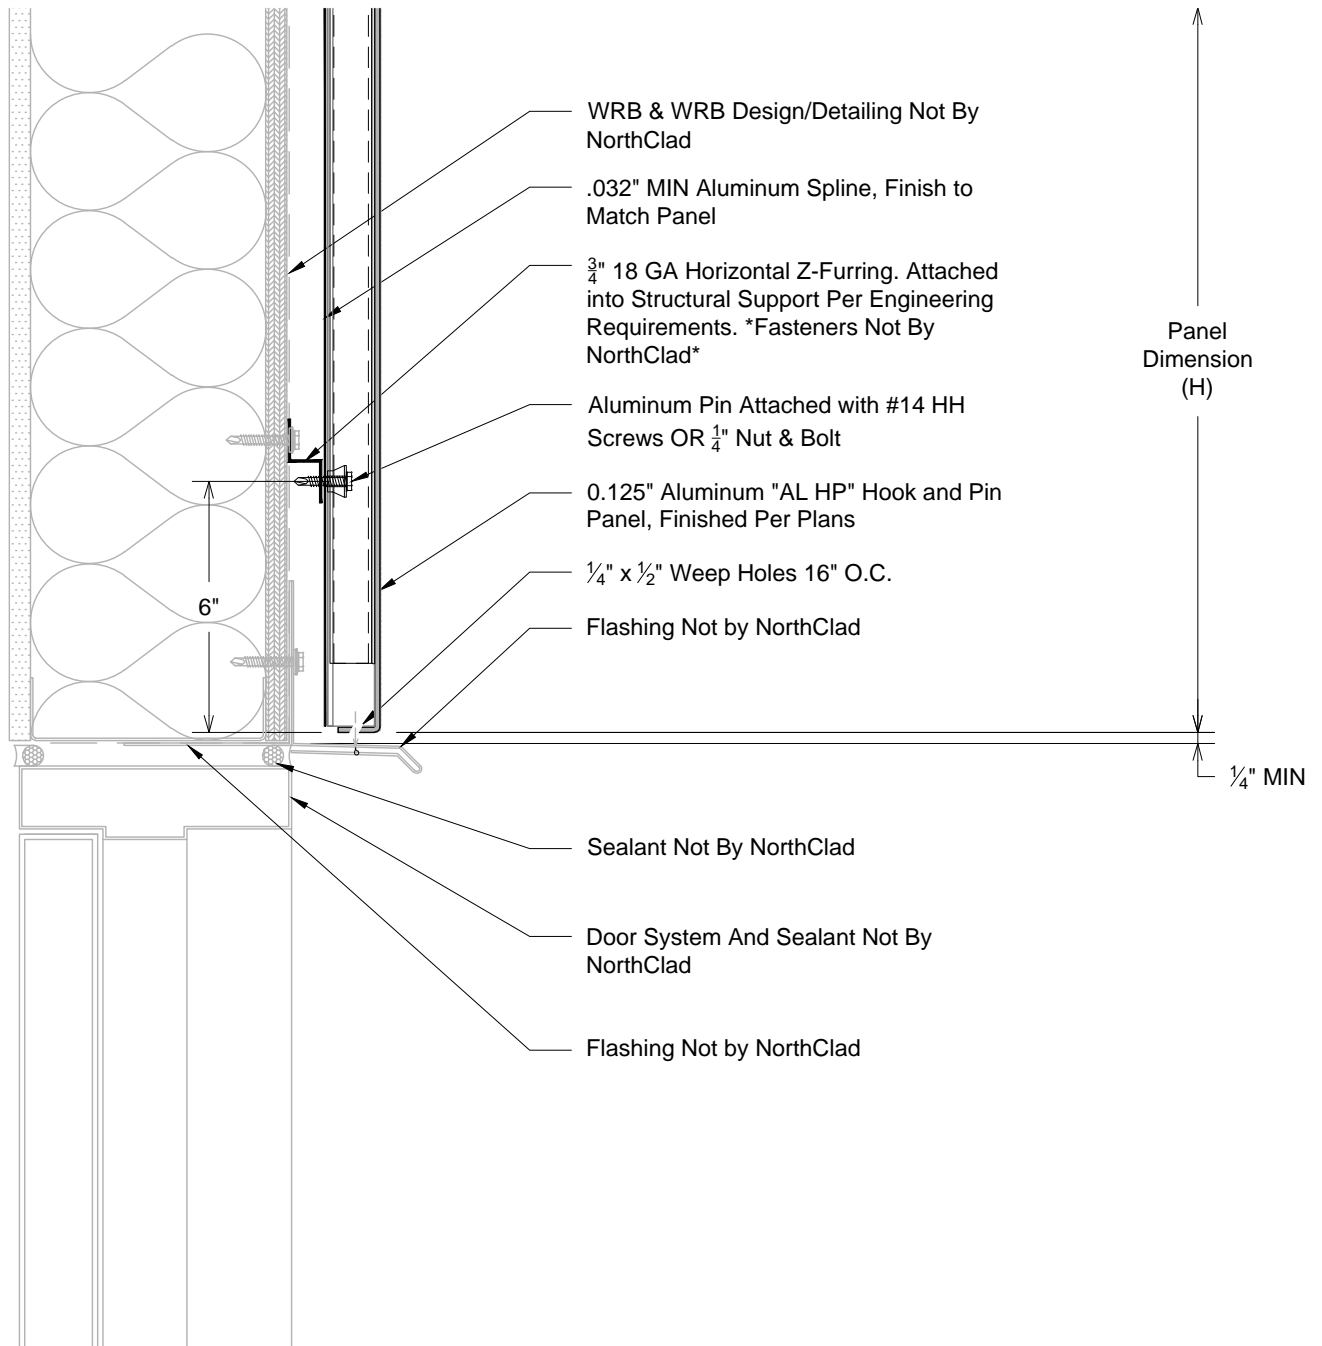

H3


Section - NorthClad AL HP - Framed Opening Door Header

System: NorthClad AL HP System

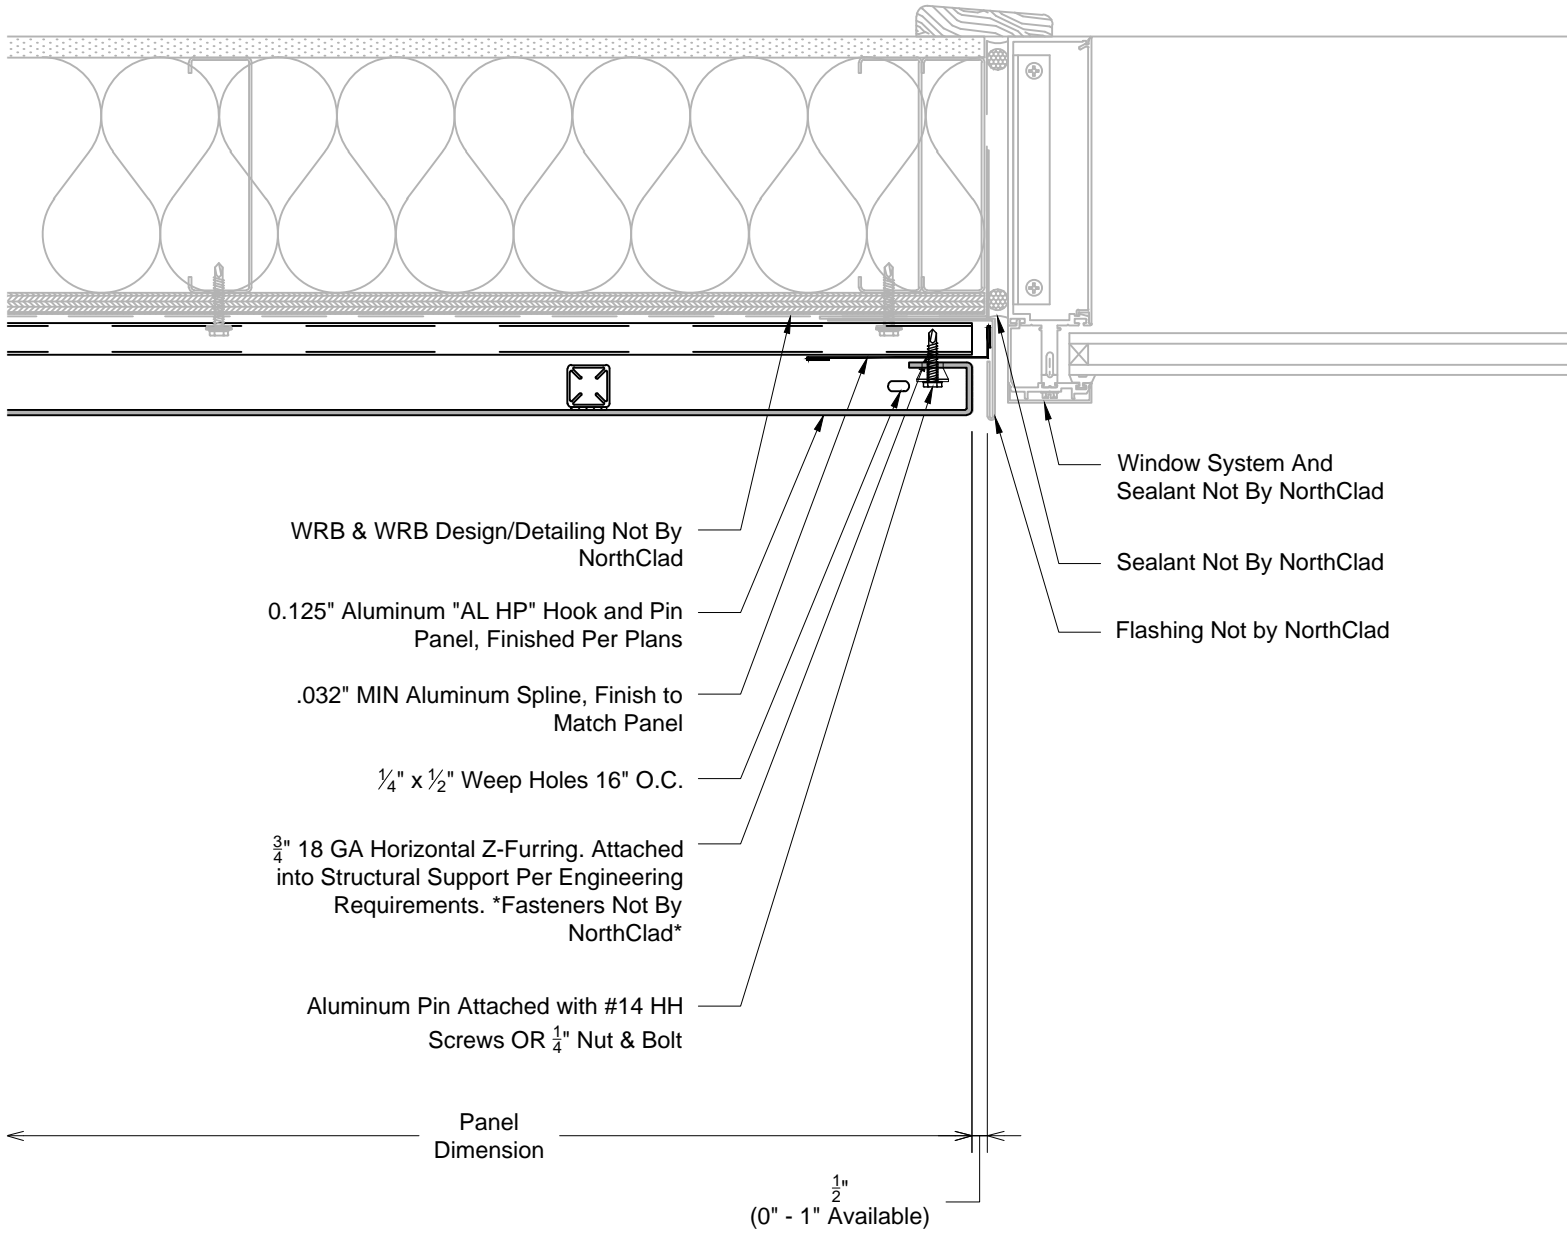


J1

Plan - NorthClad AL HP - Framed Opening Window Jamb
 System: NorthClad AL HP System

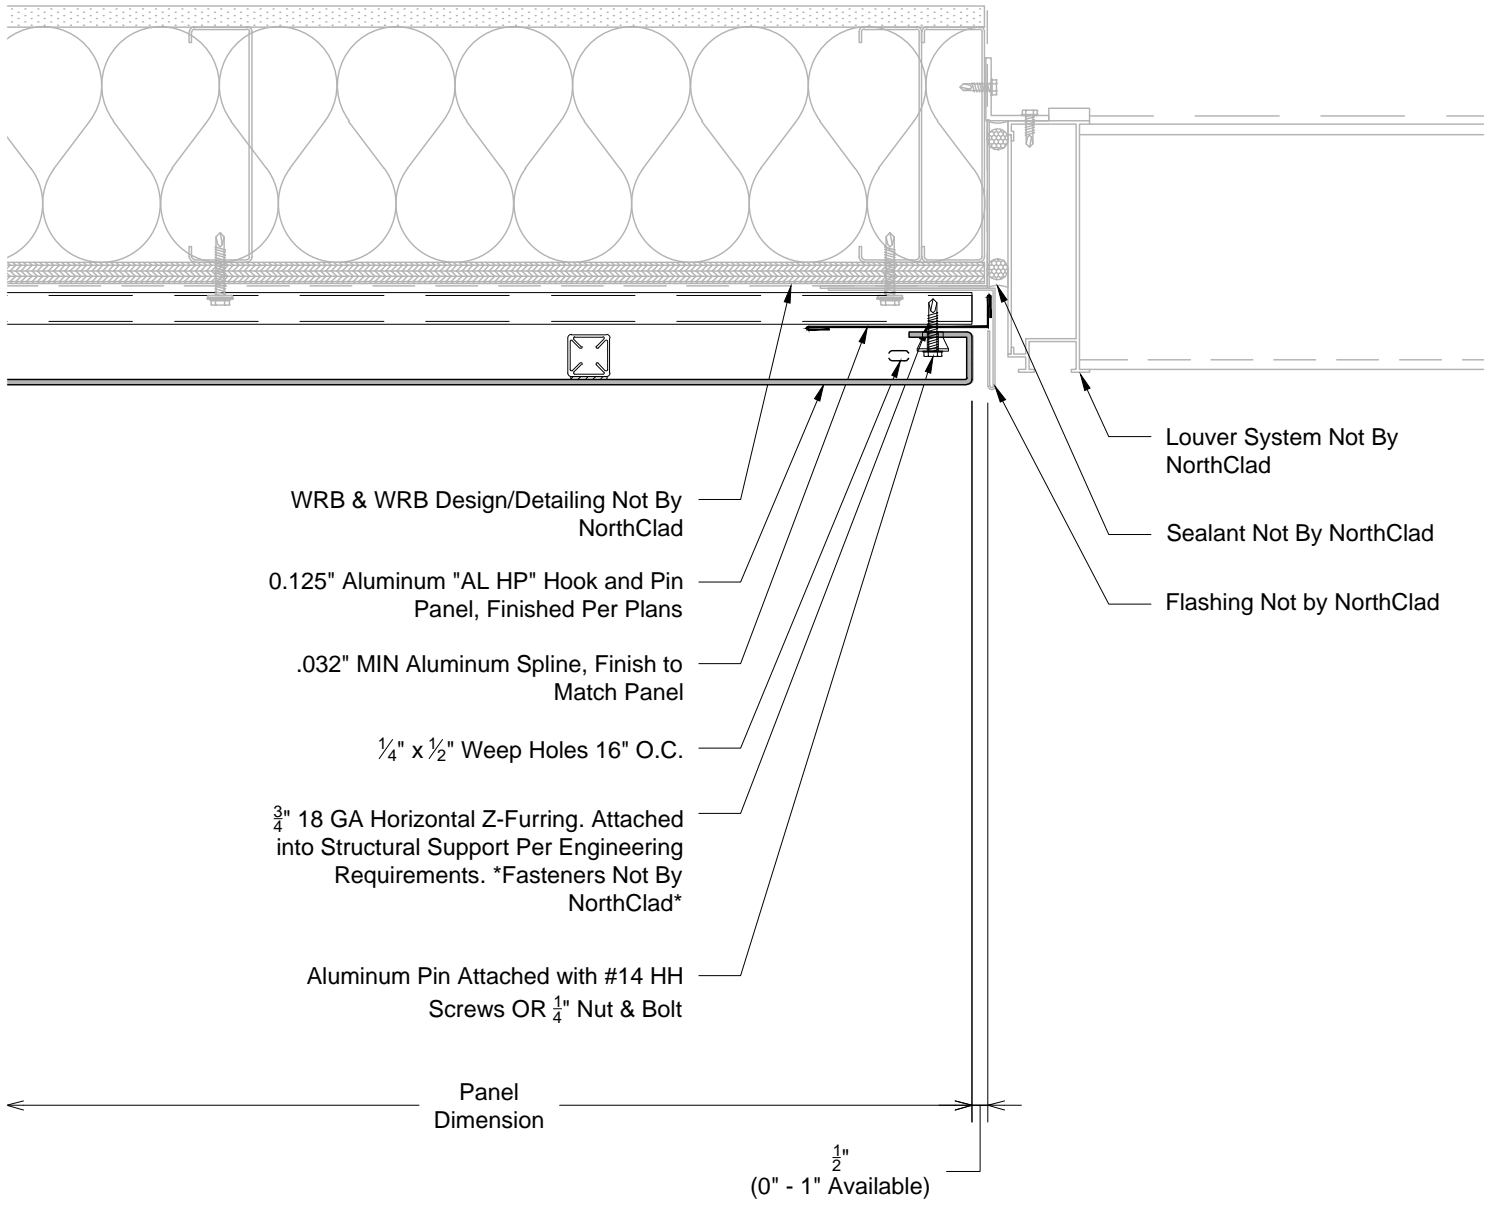


J2

Plan - NorthClad AL HP - Framed Opening Louver Jamb
 System: NorthClad AL HP System

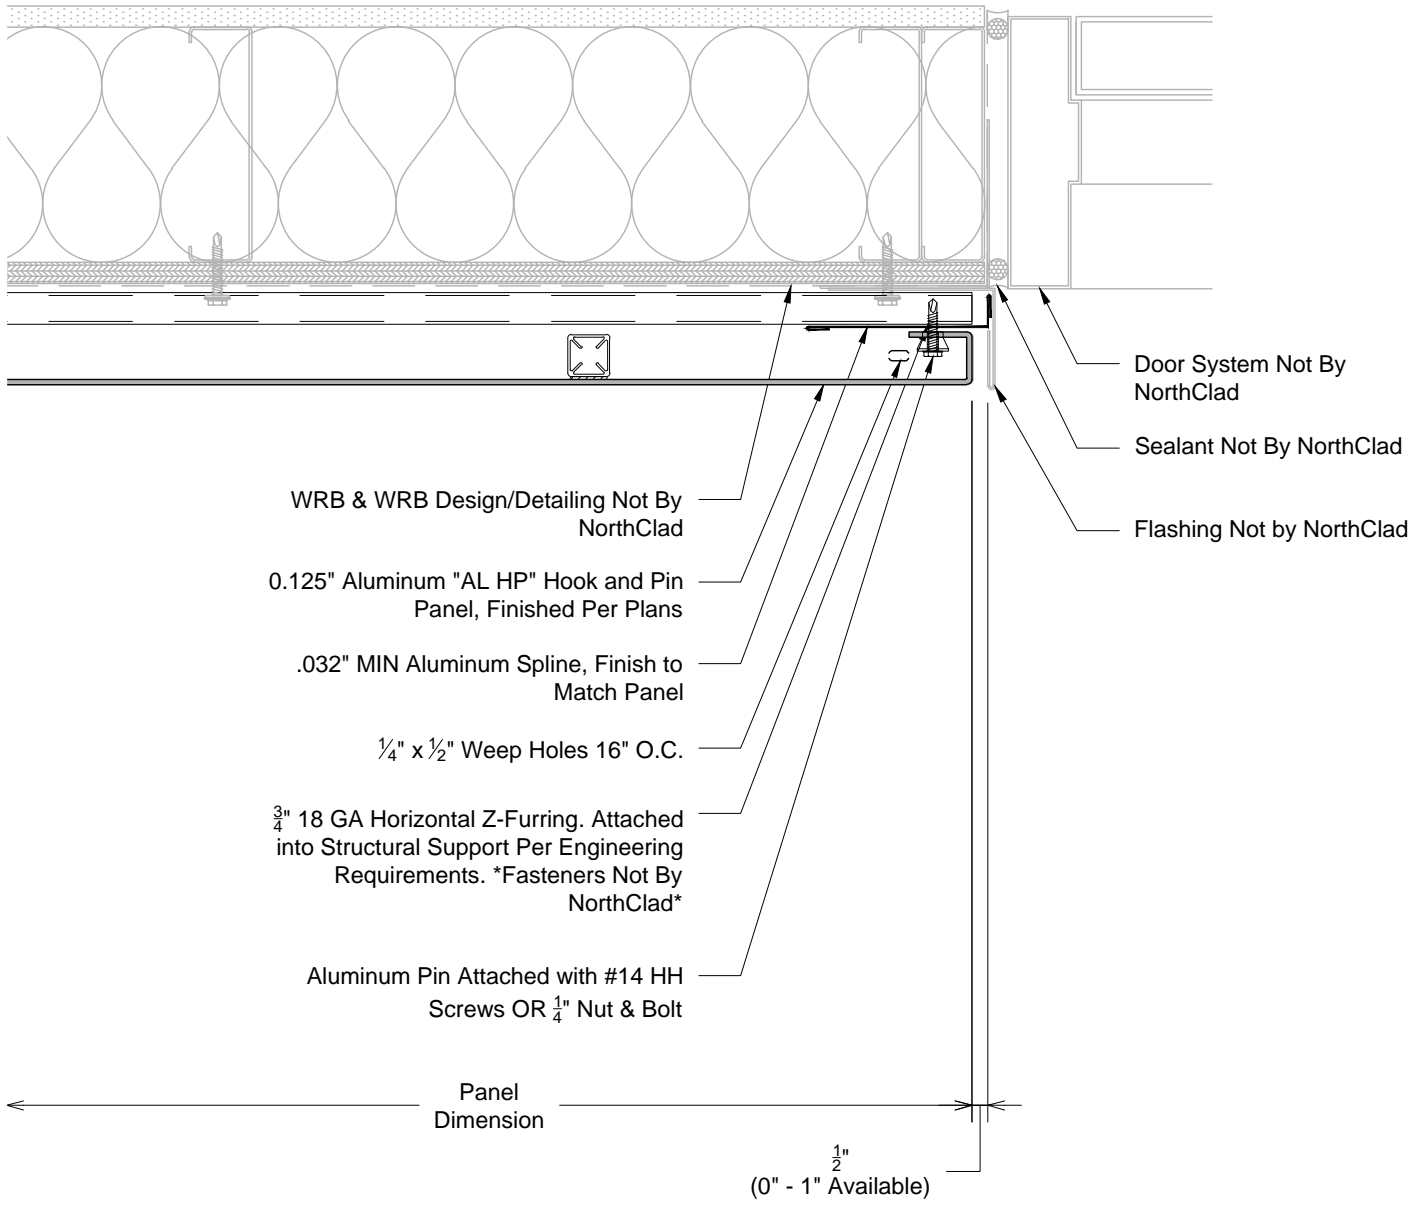


J3

Plan - NorthClad AL HP - Framed Opening Door Jamb
 System: NorthClad AL HP System

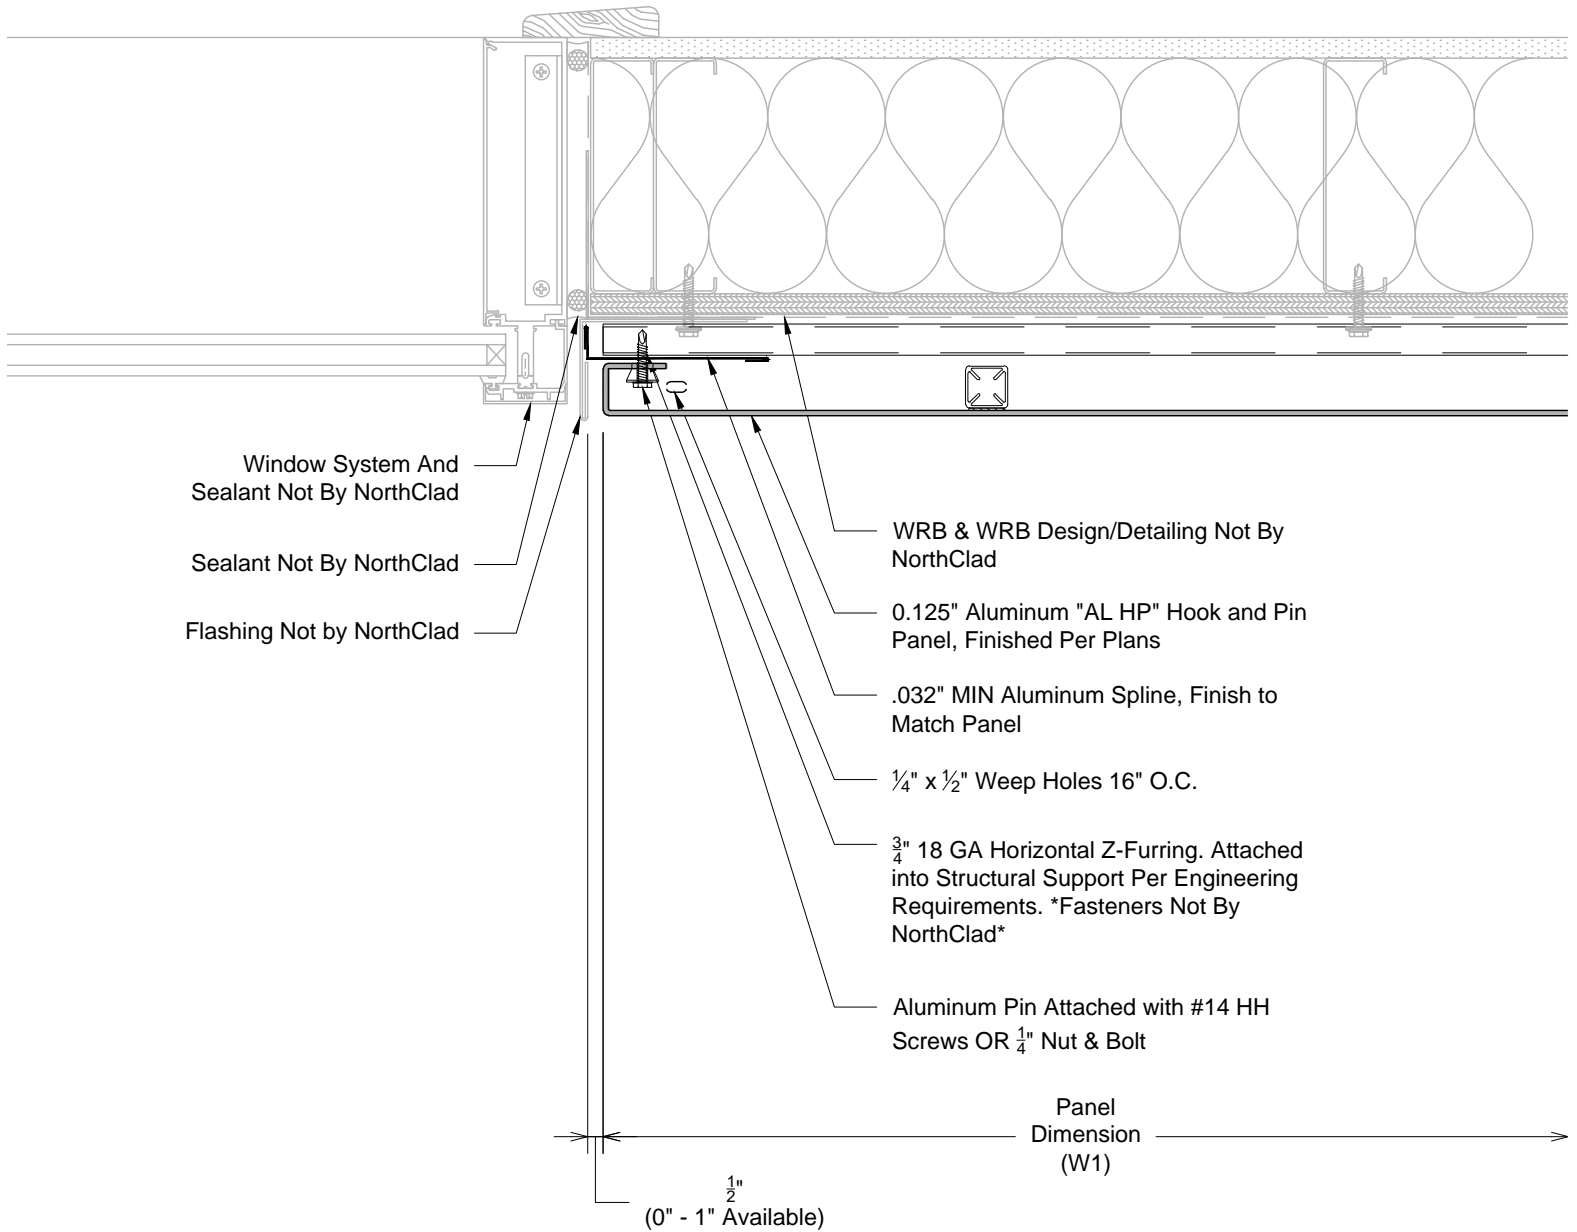


K1

Plan - NorthClad AL HP - Framed Opening Window Jamb
 System: NorthClad AL HP System

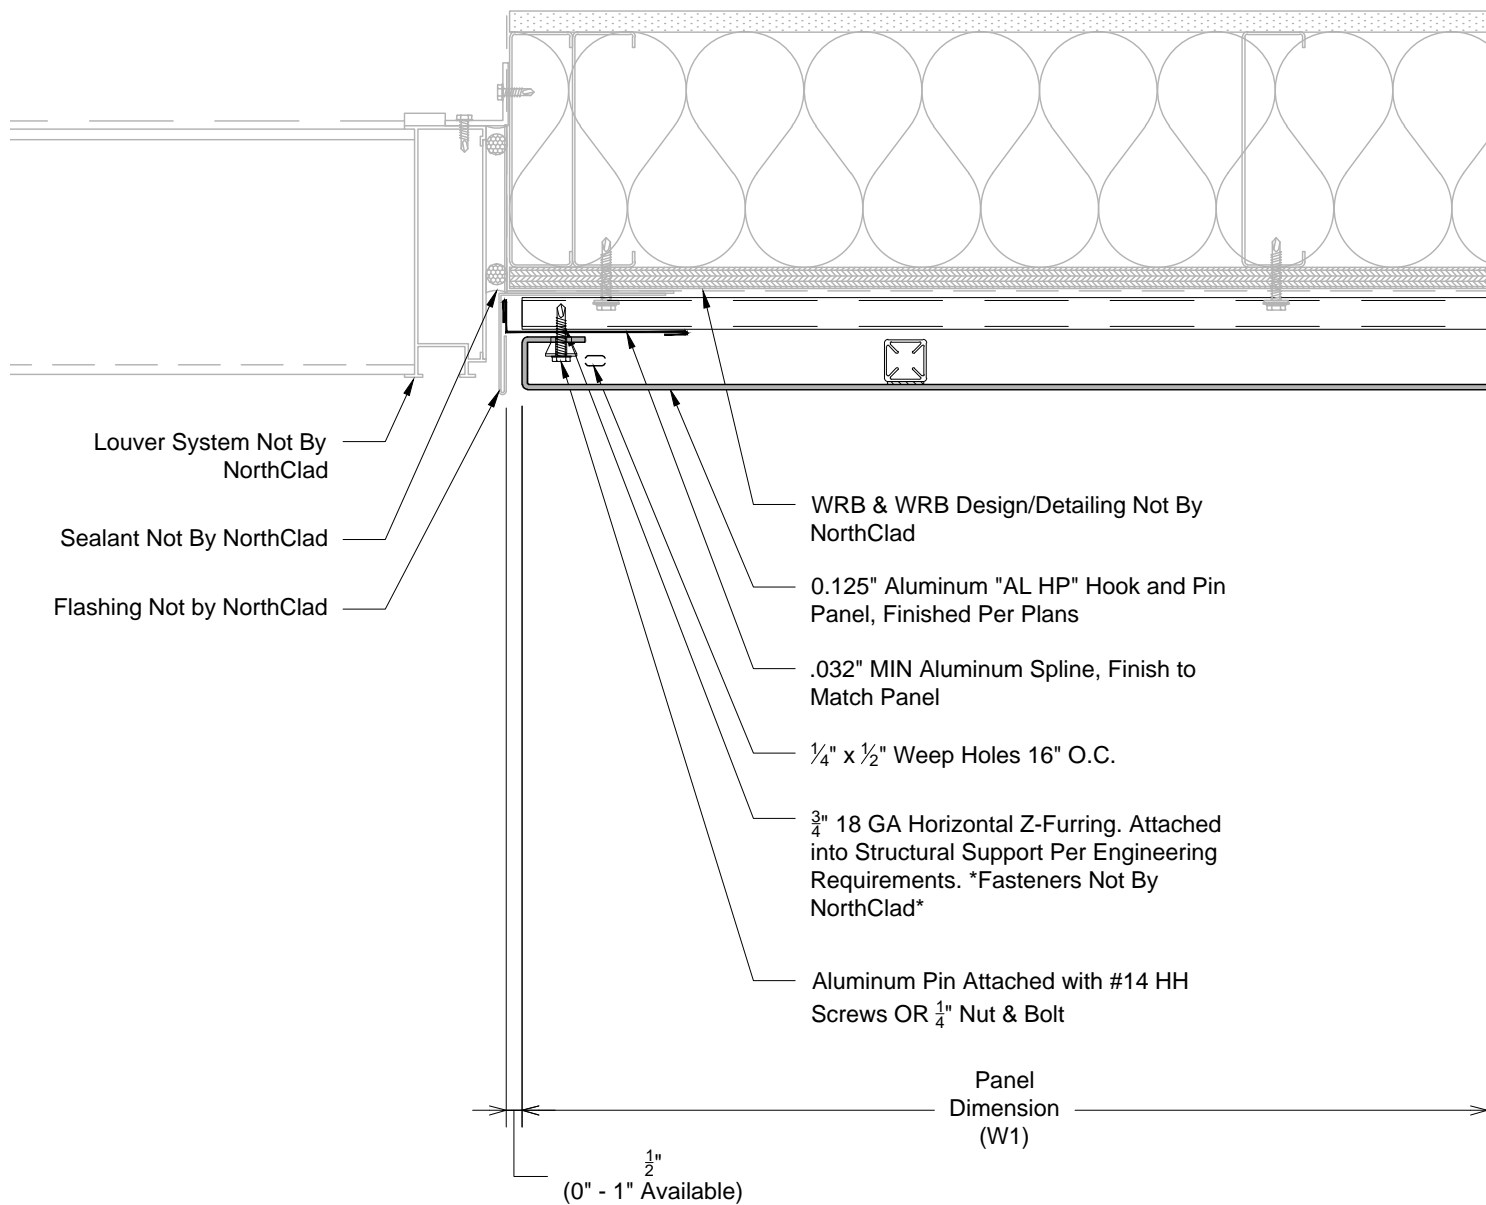



K2

Plan - NorthClad AL HP - Framed Opening Louver Jamb
 System: NorthClad AL HP System

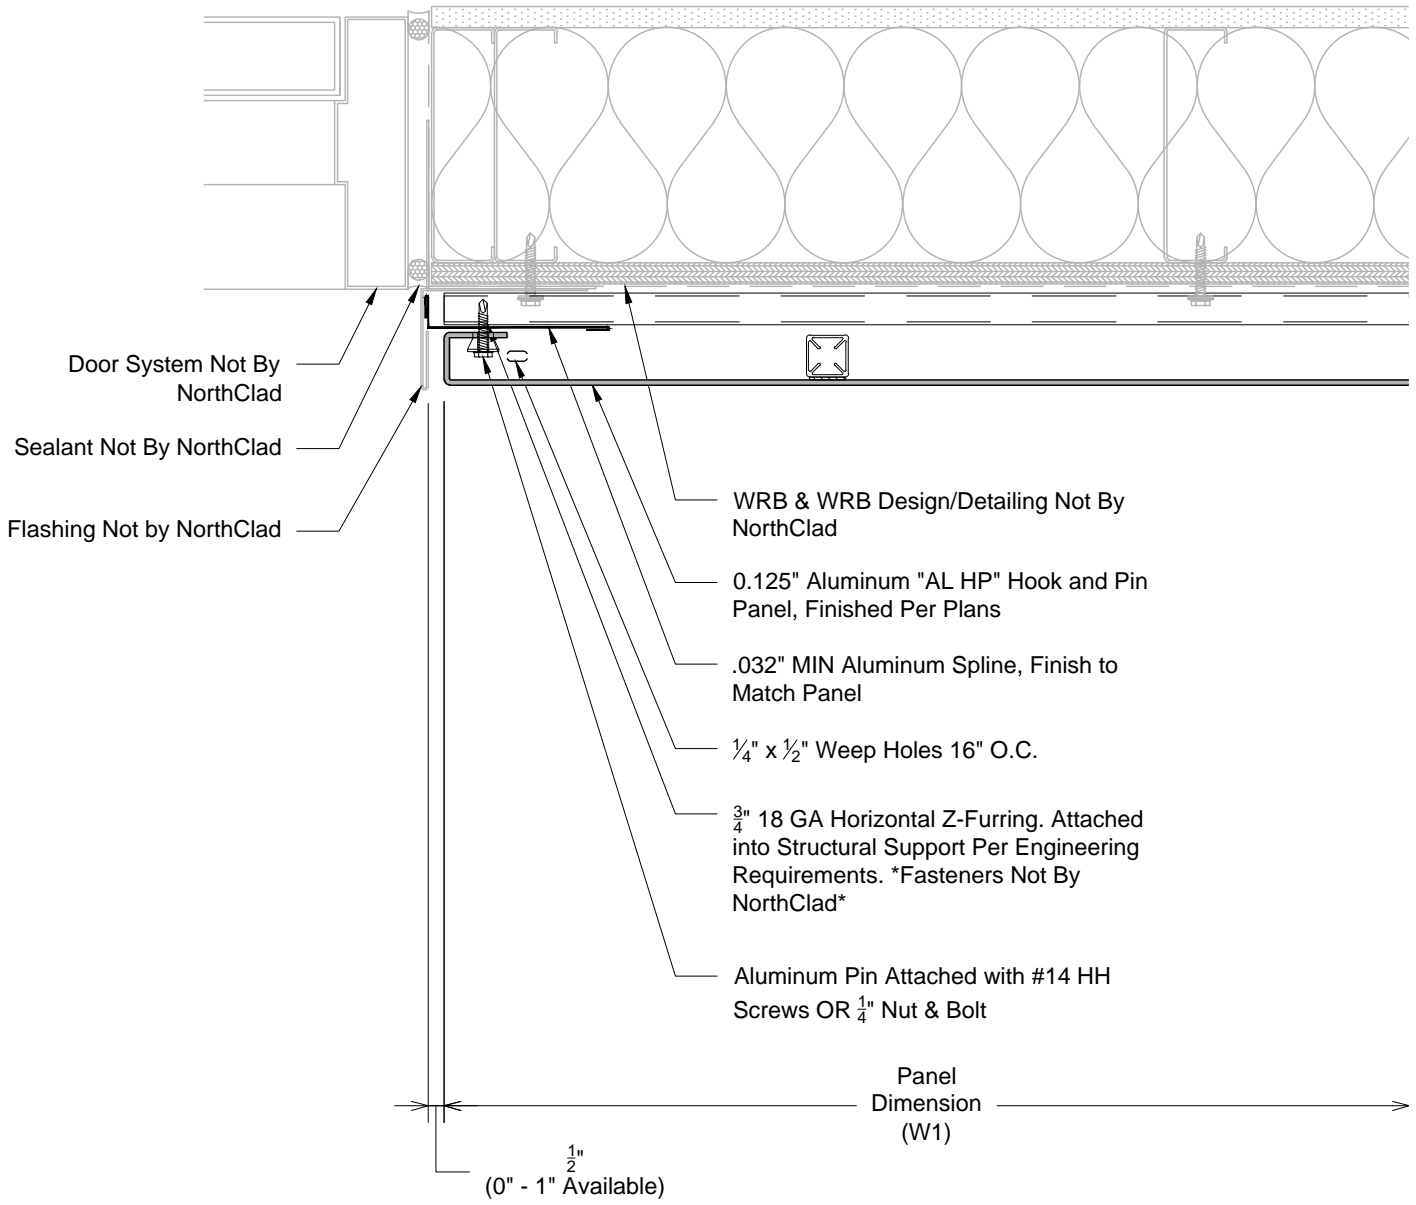


K3

Plan - NorthClad AL HP - Framed Opening Door Jamb
 System: NorthClad AL HP System

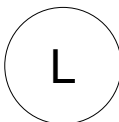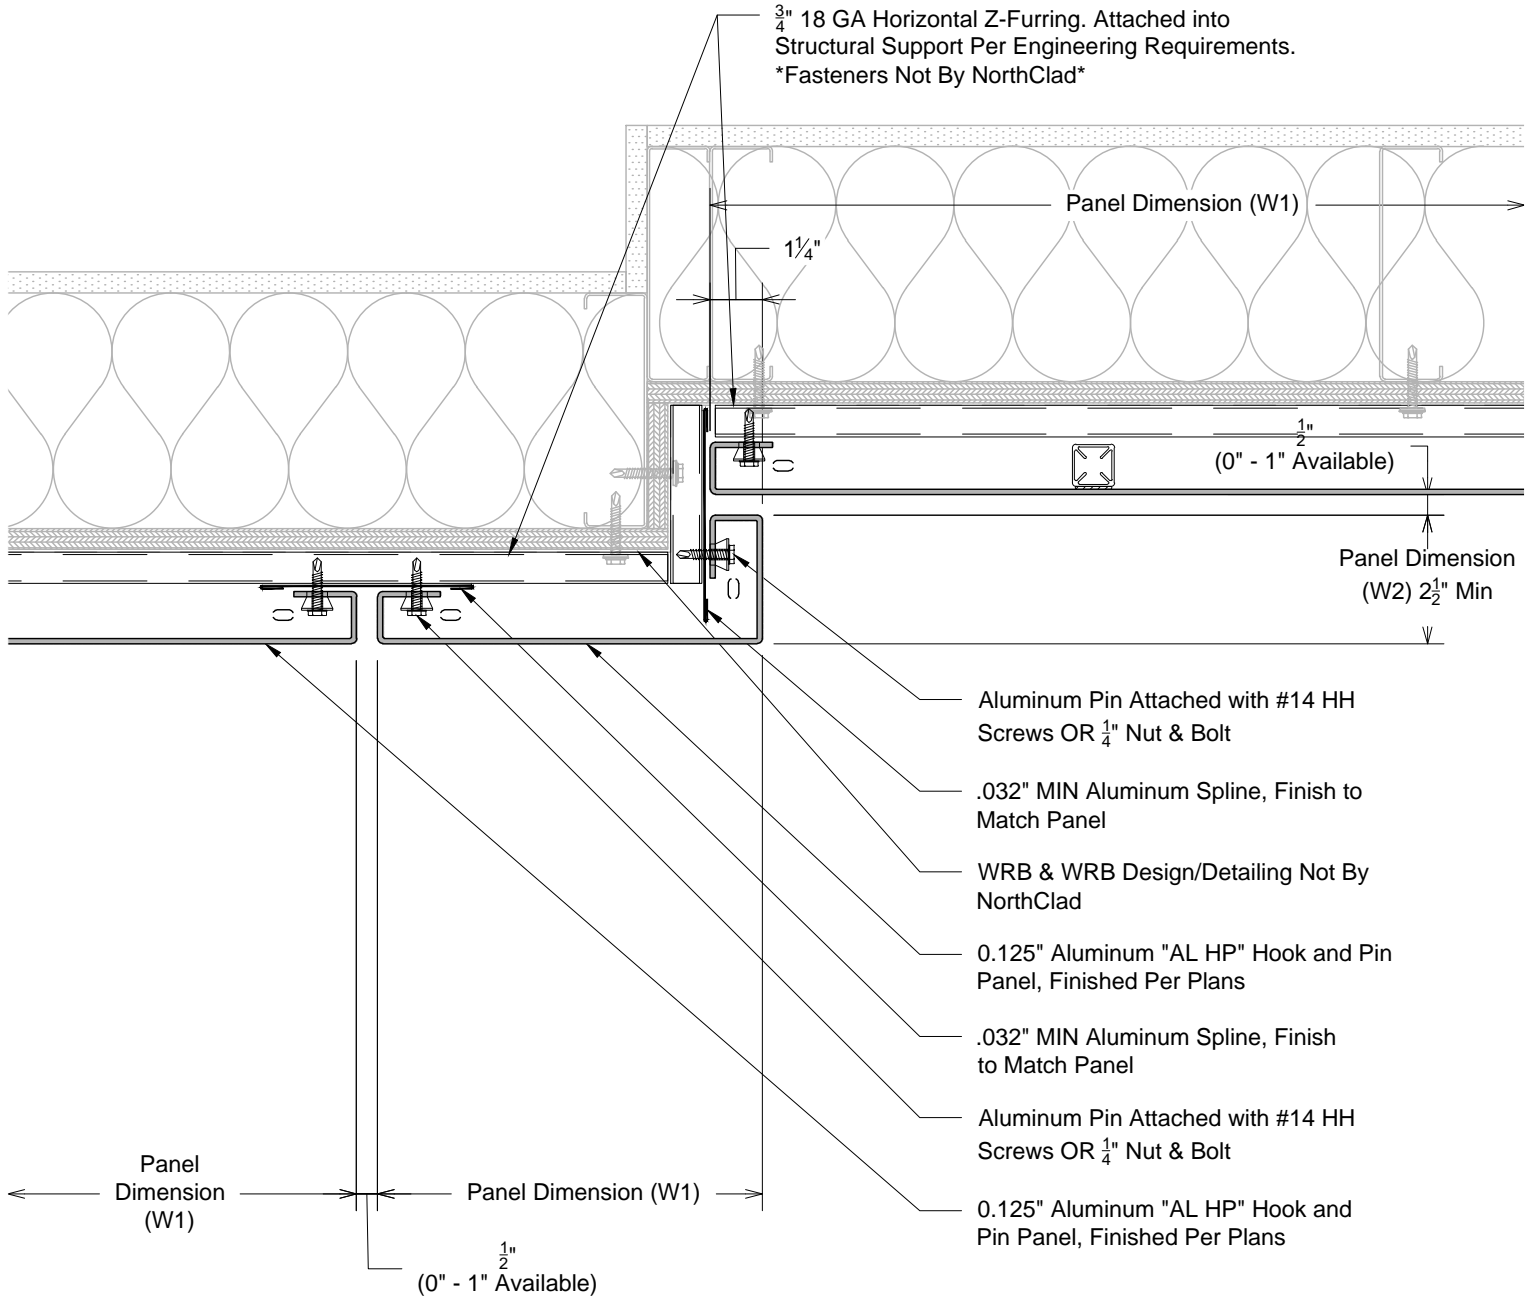



Plan - NorthClad AL HP - Minimum Outside Corner
System: NorthClad AL HP System

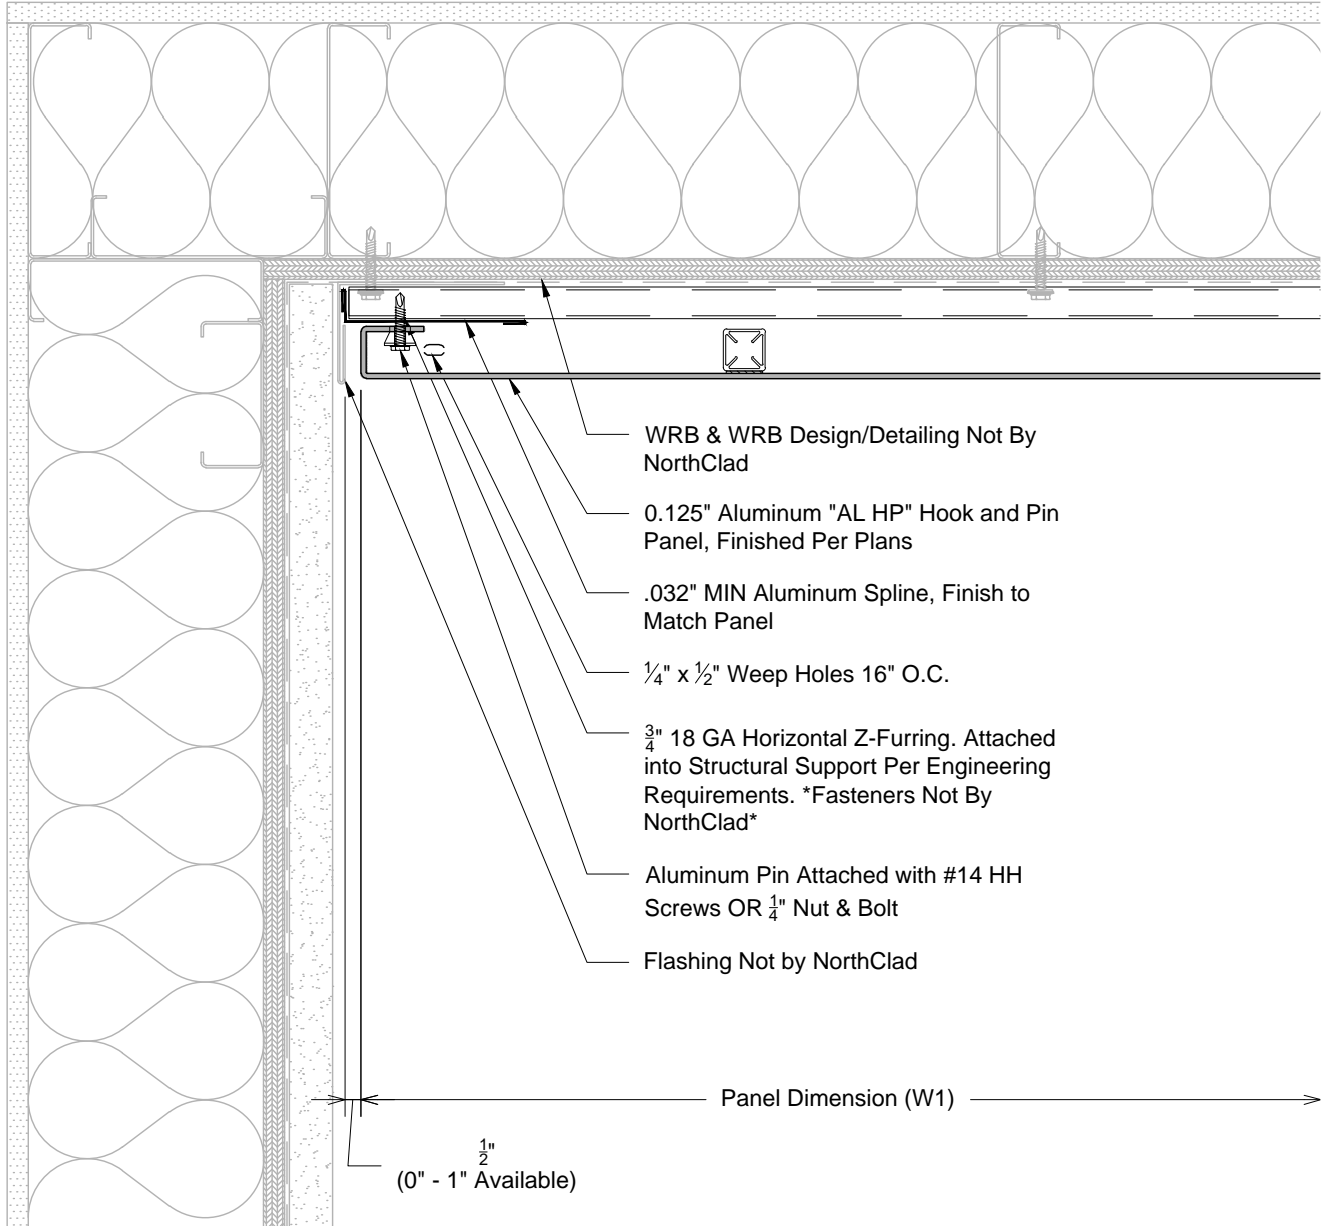

P2


Plan - NorthClad AL HP - Inside Corner Termination

System: NorthClad AL HP System

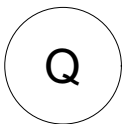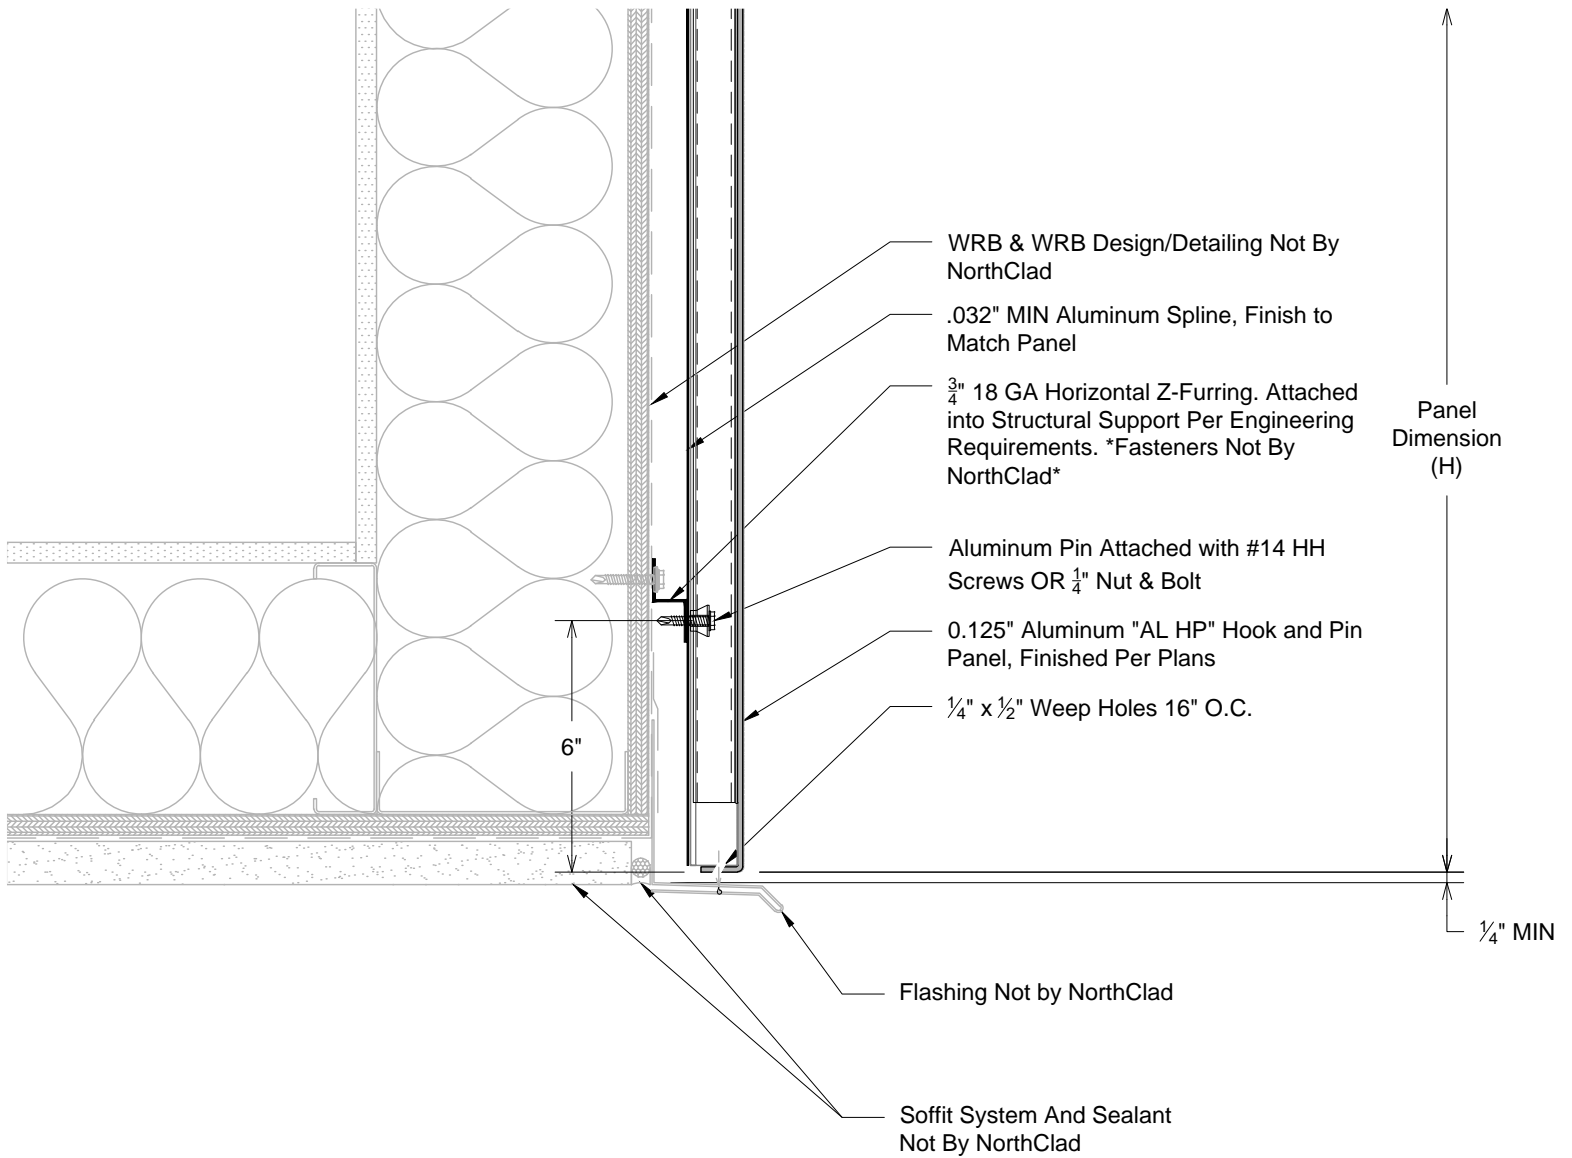


Section - NorthClad AL HP - Fascia to Soffit by Others

System: NorthClad AL HP System

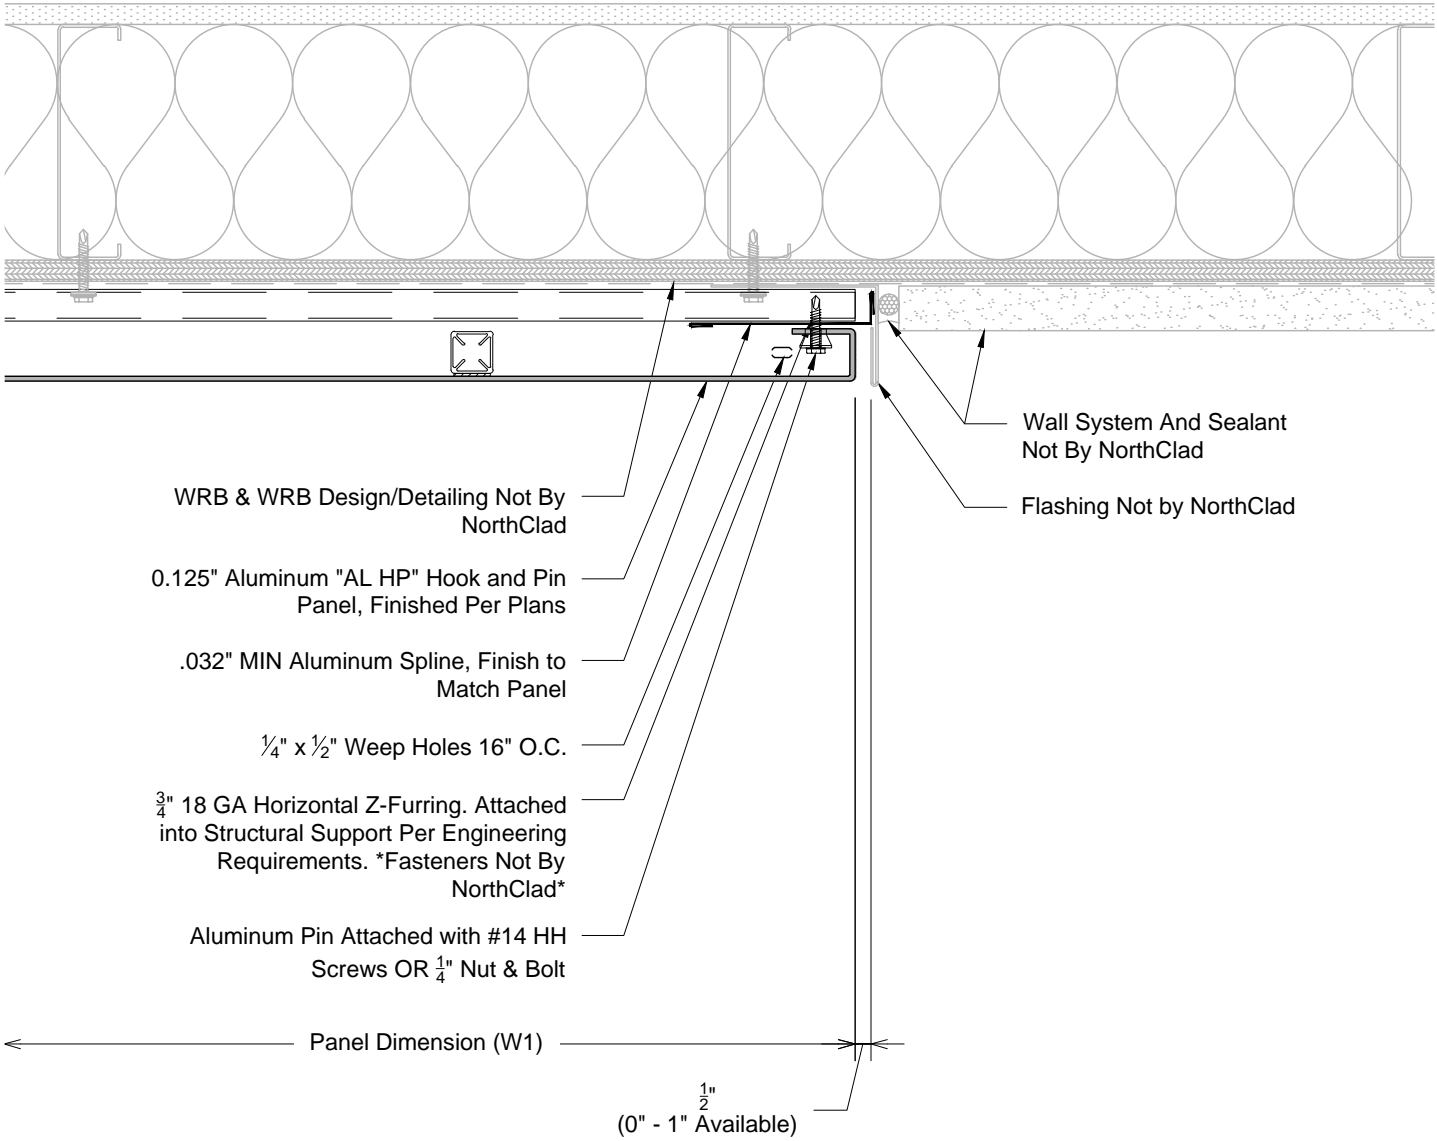



R

Plan - NorthClad AL HP - Termination to Adjacent Materials
 System: NorthClad AL HP System

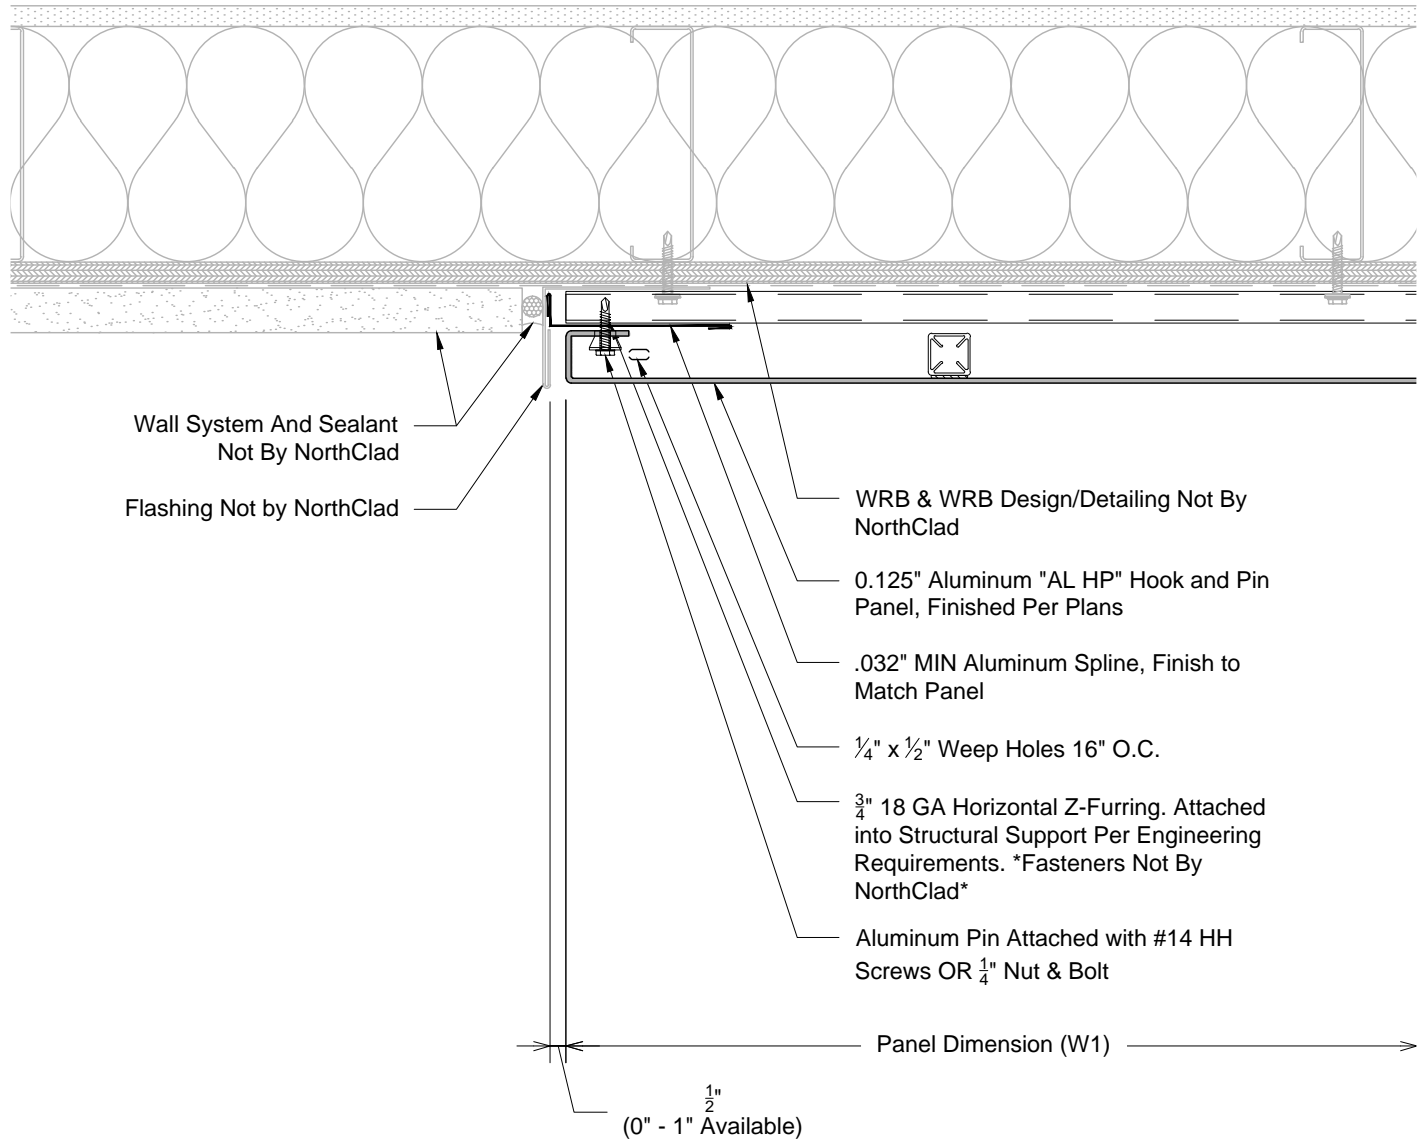


R2

Plan - NorthClad AL HP - Termination to Adjacent Materials
 System: NorthClad AL HP System

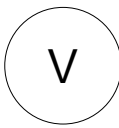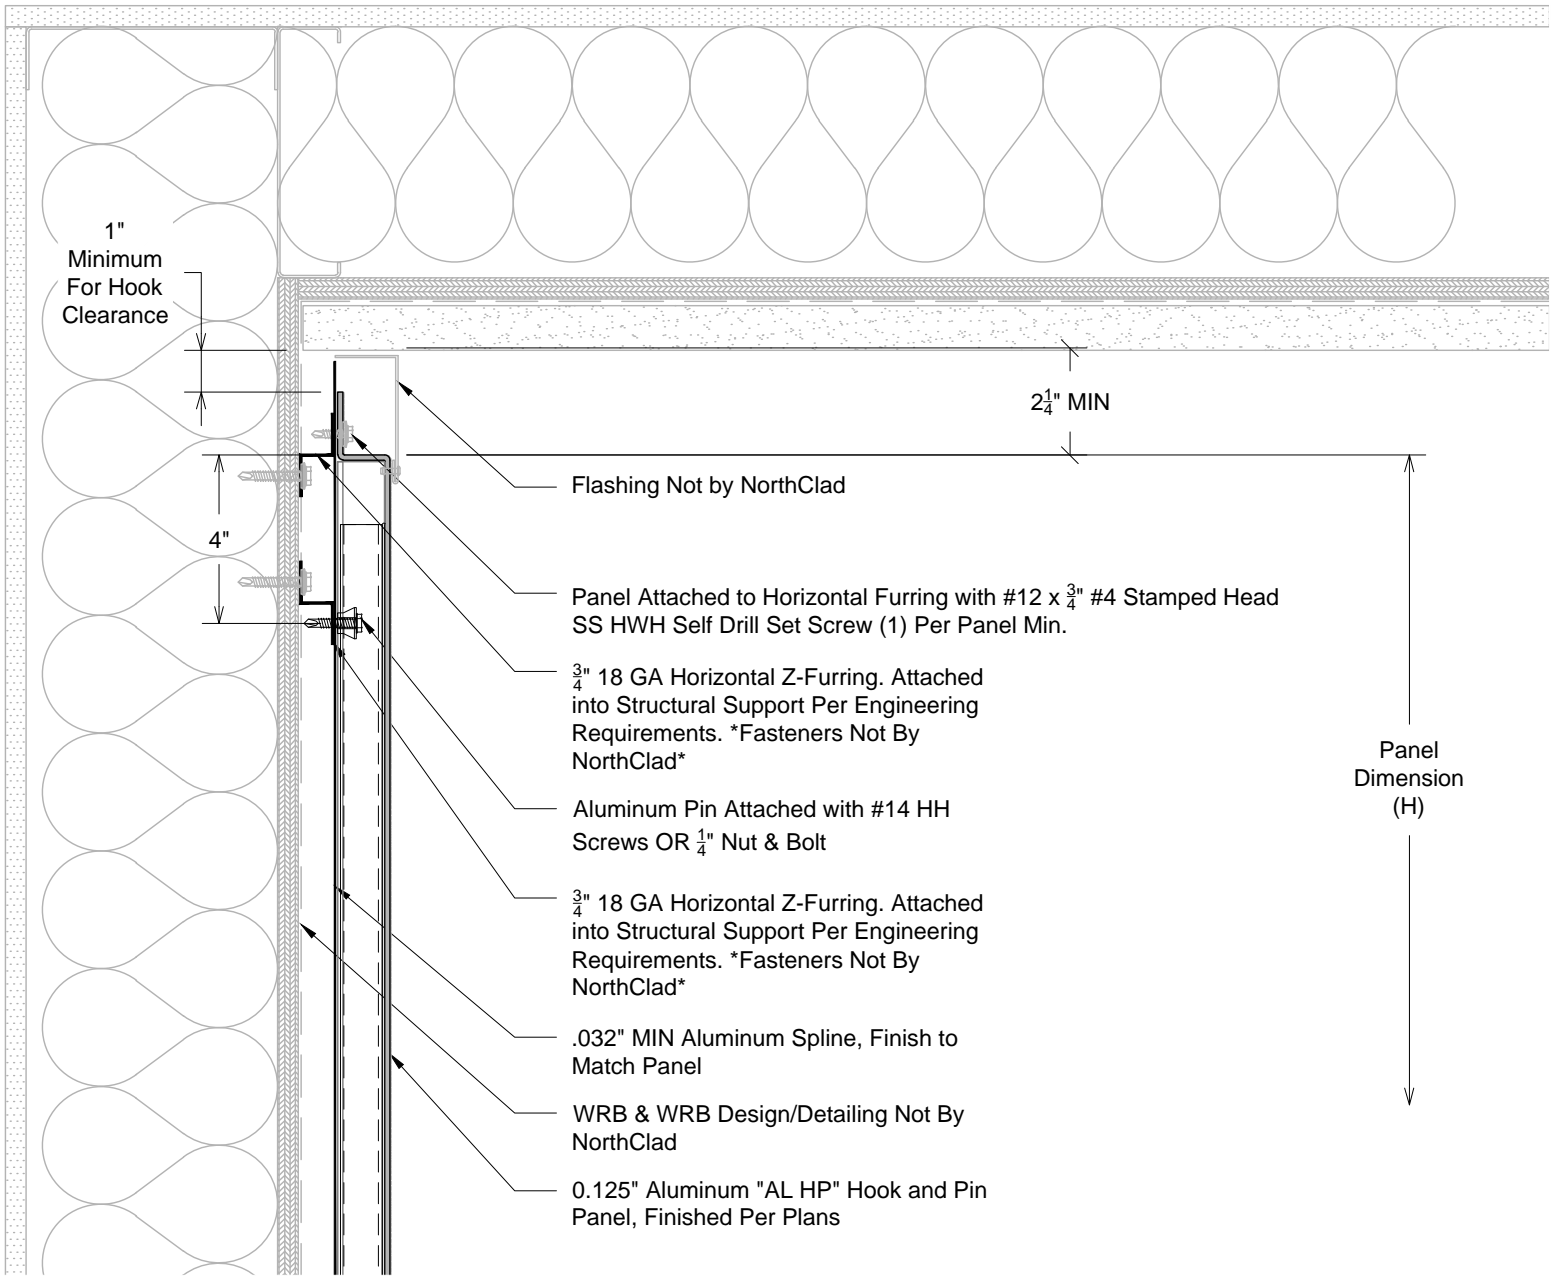

Section - NorthClad AL HP - Wall to Soffit by Others

System: NorthClad AL HP System

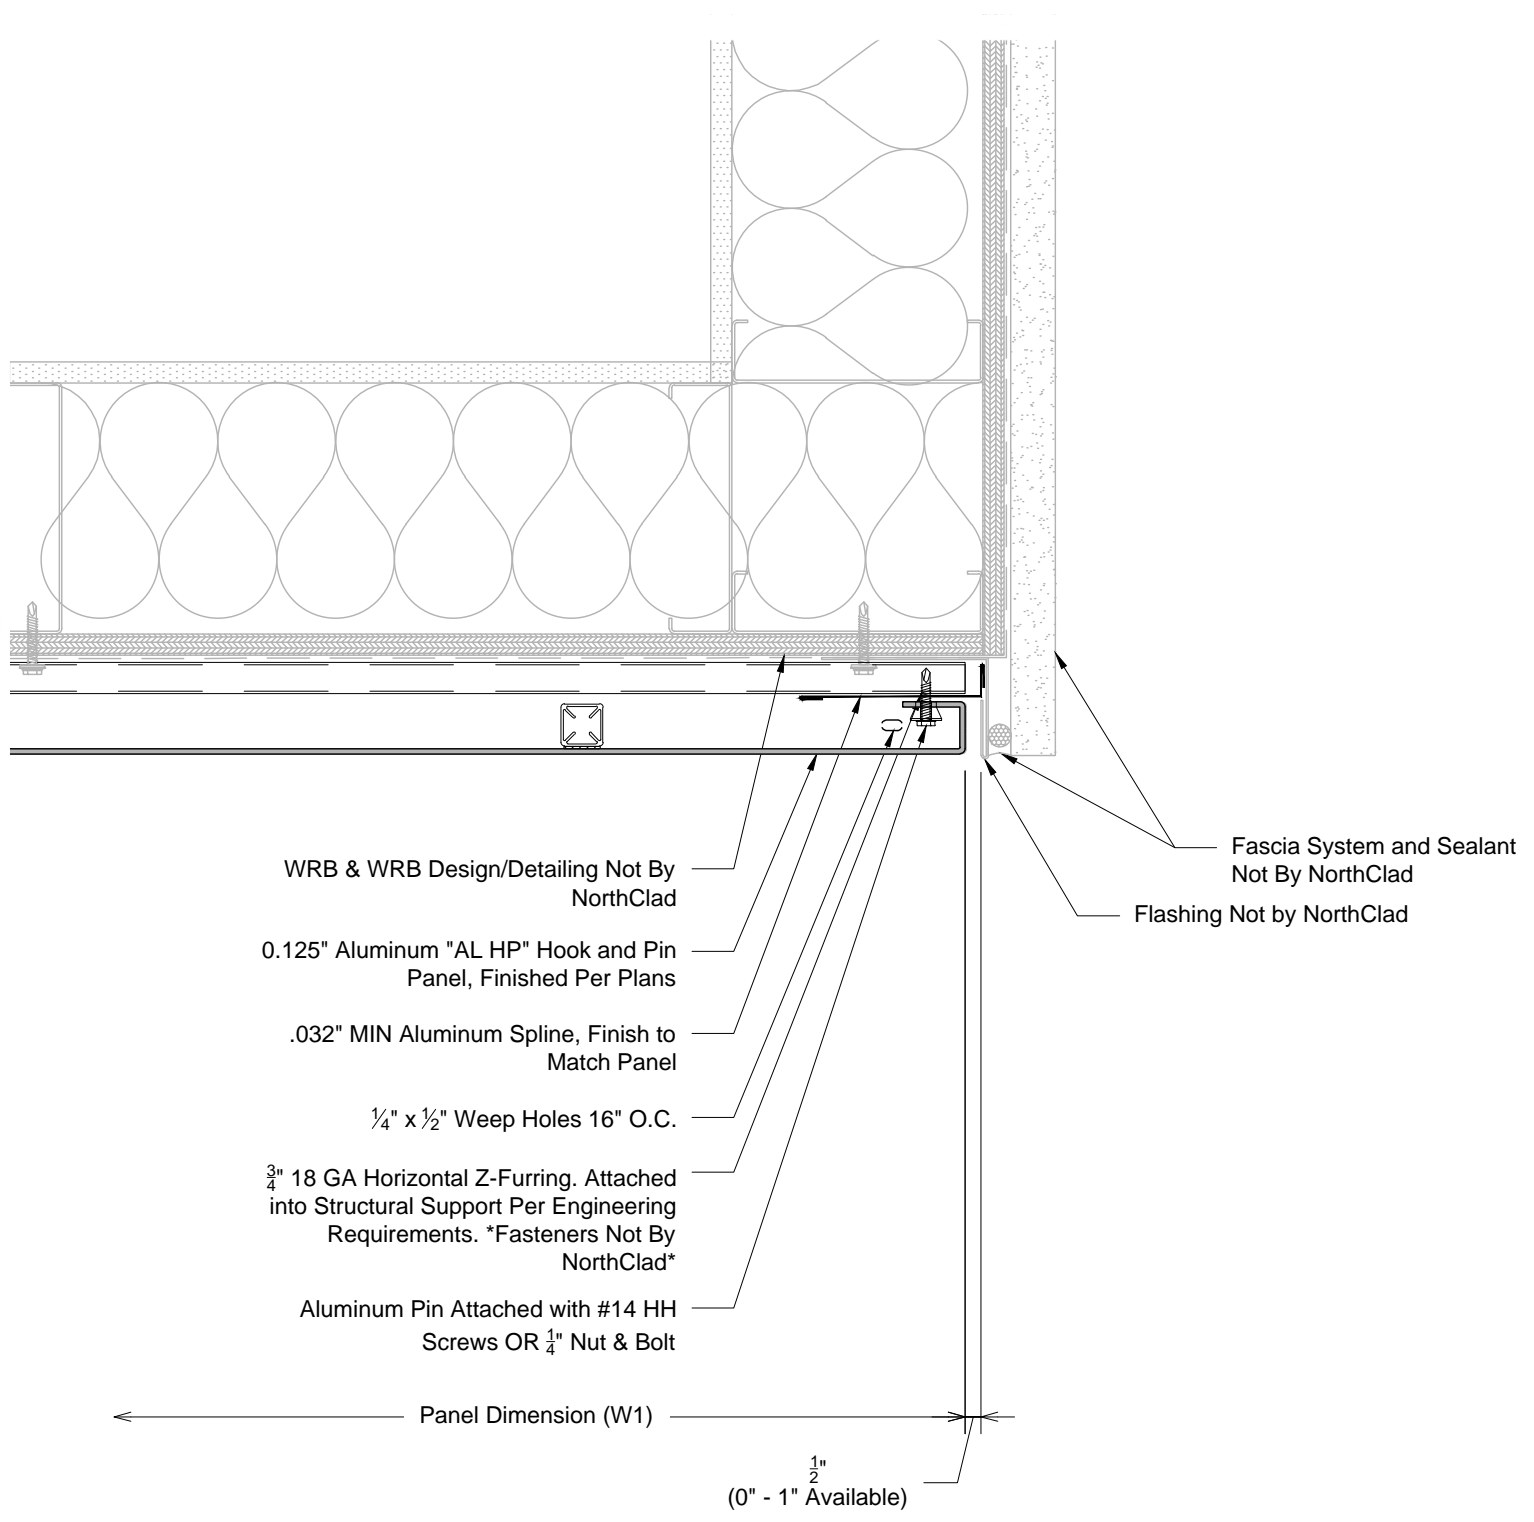

Plan - NorthClad AL HP - Outside Corner to System by Others
 System: NorthClad AL HP System